



5 metres

roof tiles to match main dwelling

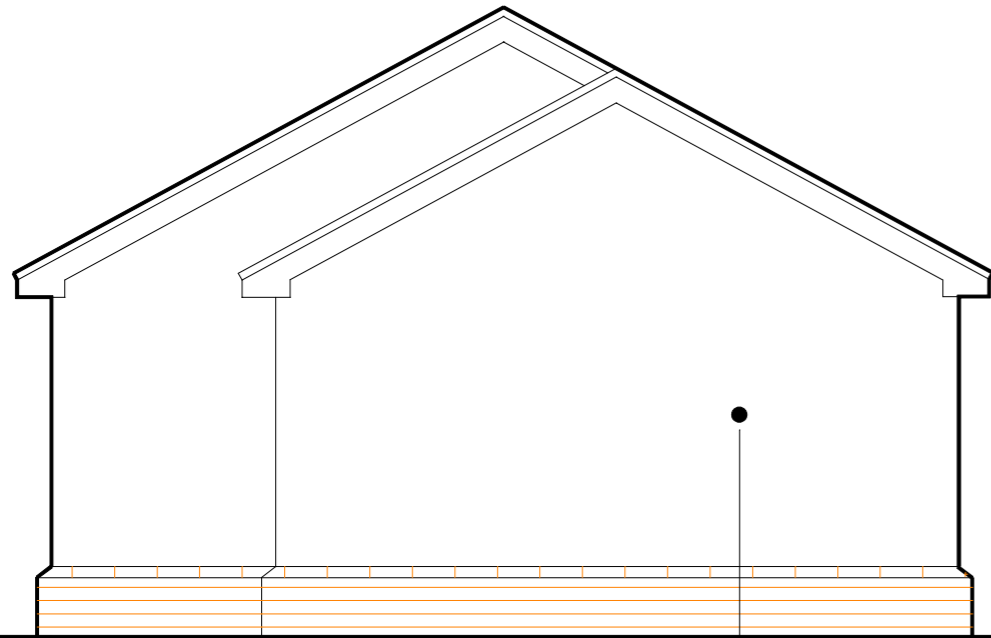

side elevation

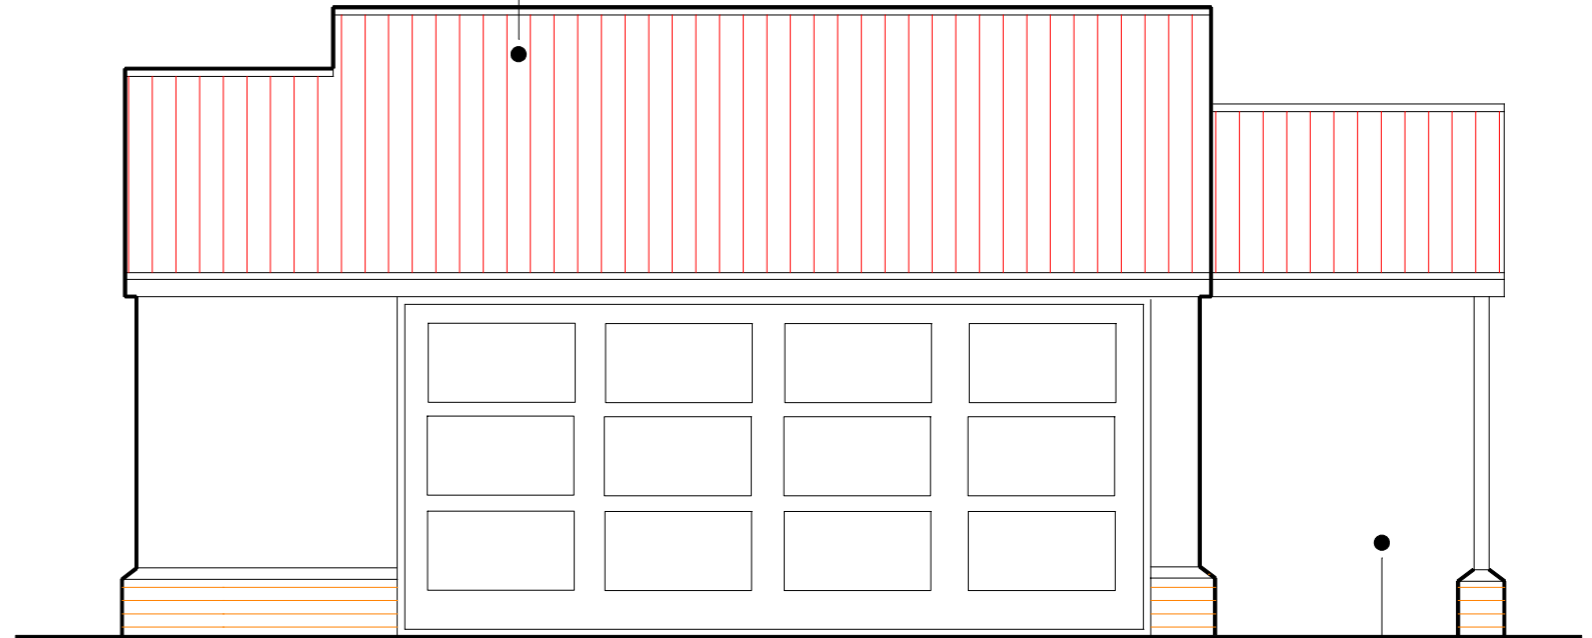


front elevation


exterior wall fibre cement cladding

open sided log store

access door

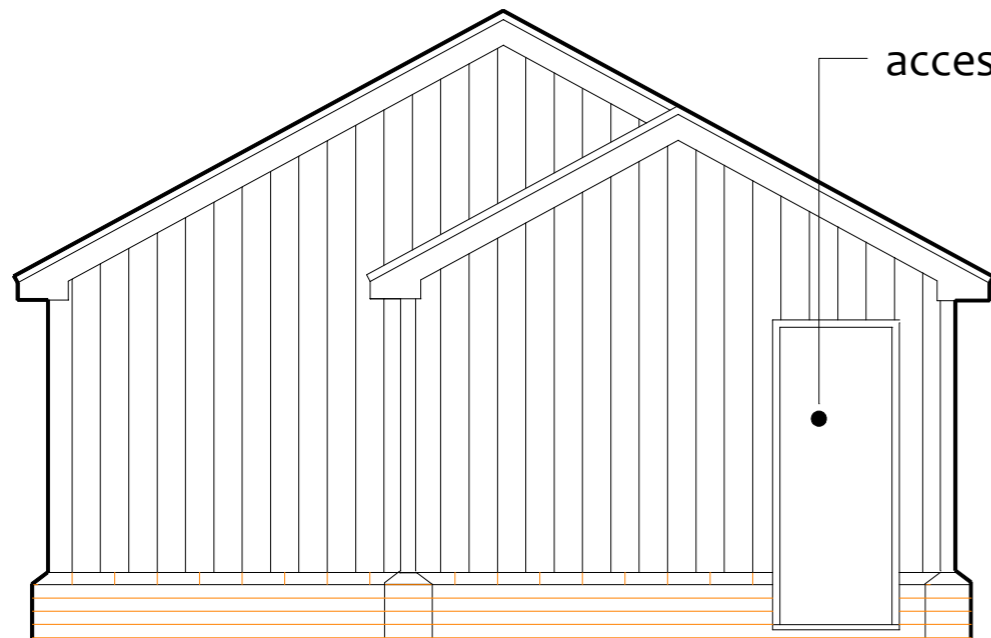

side elevation

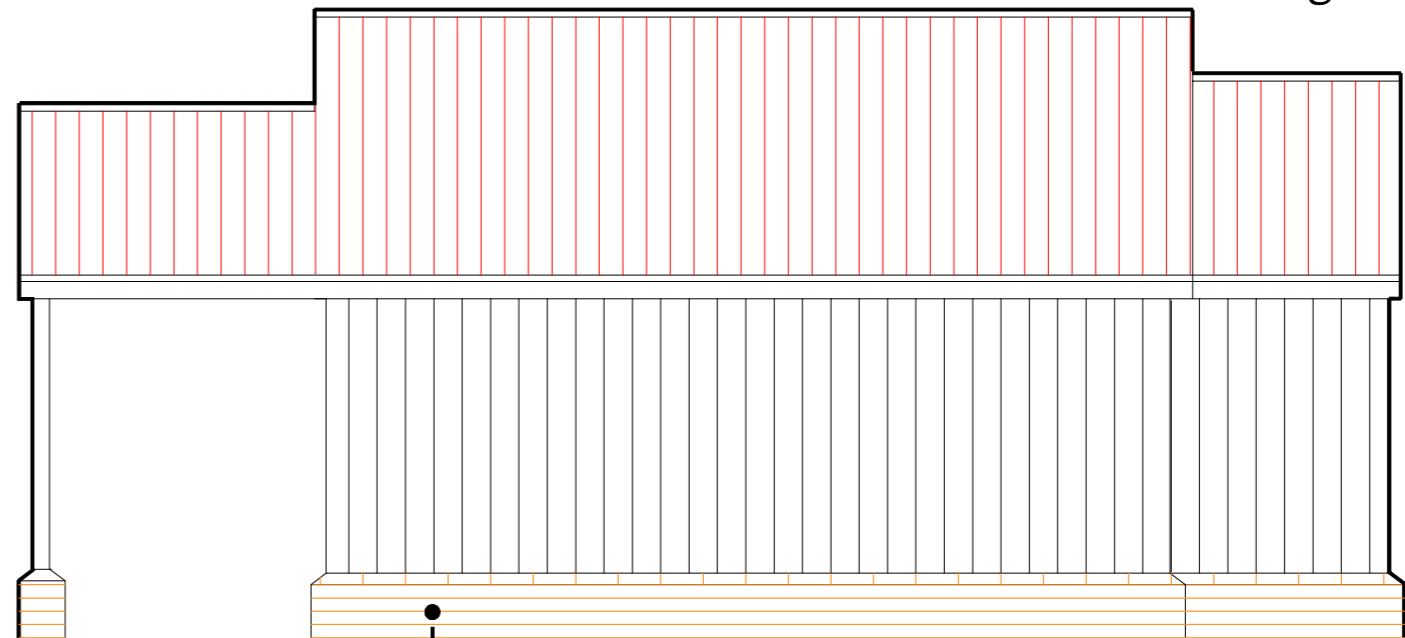

rear elevation

brick work to match main dwelling

ISSUE C REVISED TO C/C 18/01/24
ISS B REVISED 22/12/23
ISSUE A INTRO 12/12/23

Project Proposed detached garage at Little Orchard North Street SL4 4TH		Client Mr and Mrs Webb	
Drawing title Elevations		Scale 1:50	Date: December 2023
		Drg No	3196-1