




PROPOSED: GROUND FLOOR PLAN

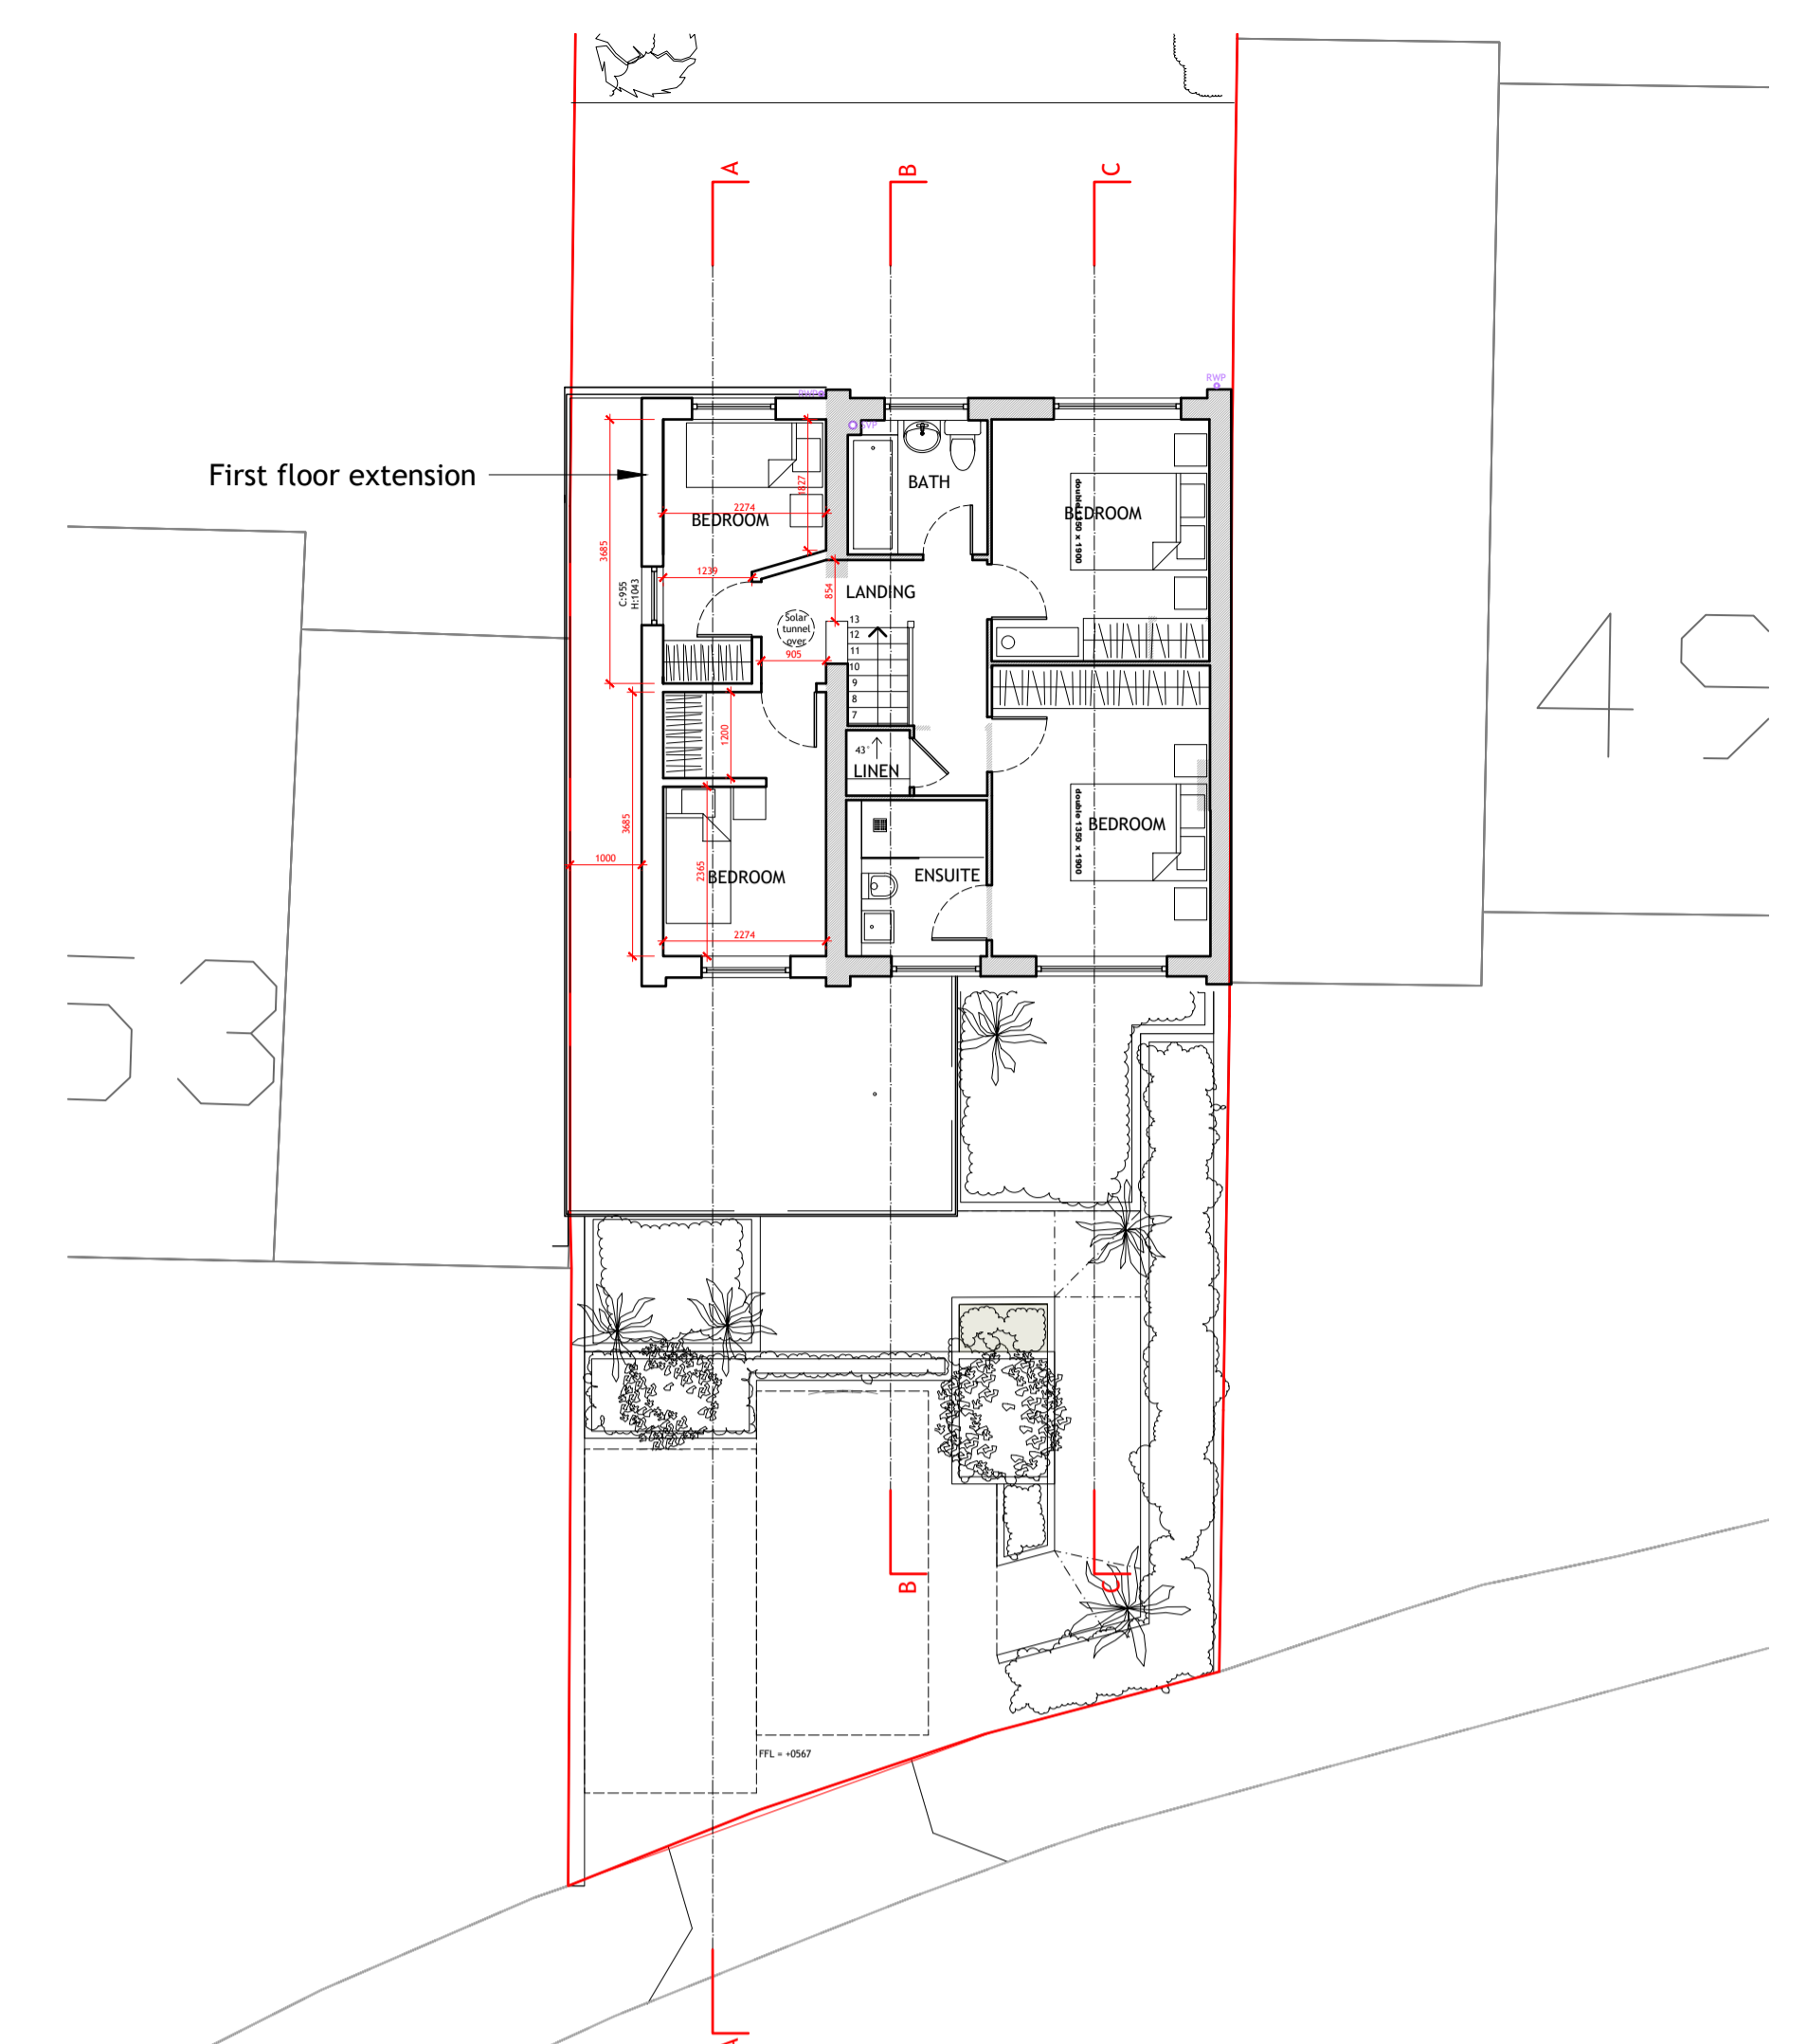


PROPOSED: FIRST FLOOR PLAN

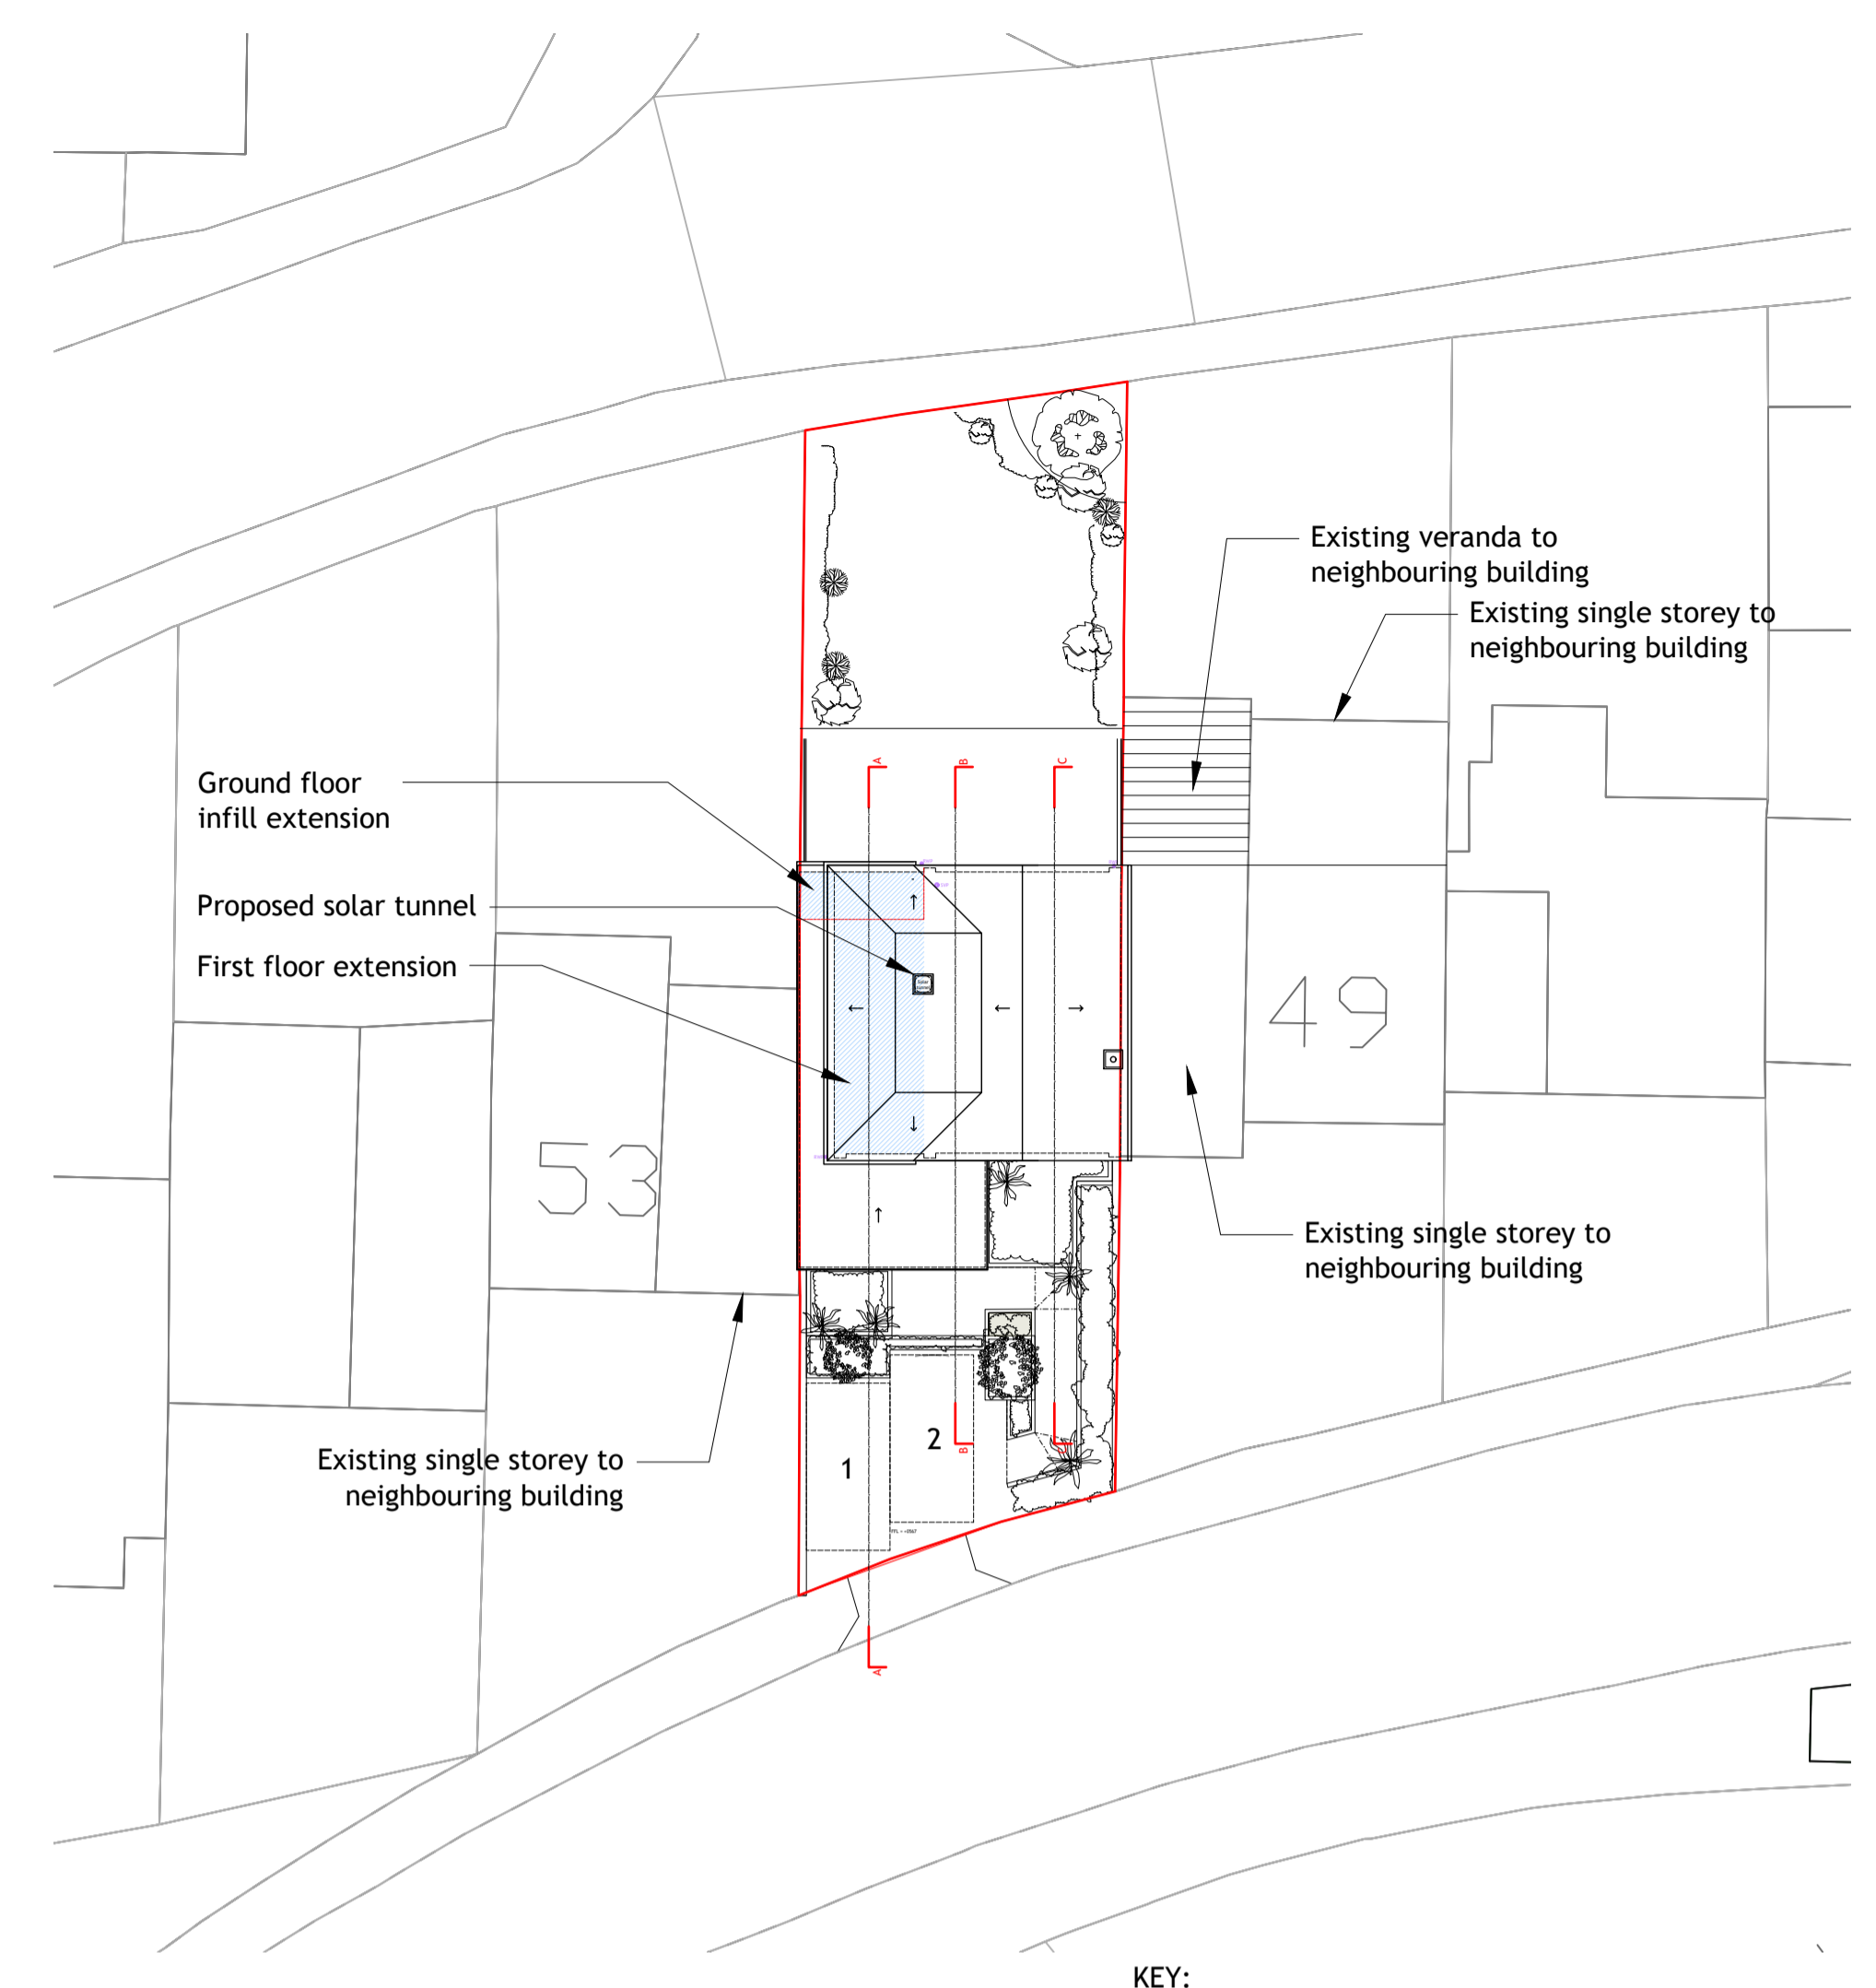


PROPOSED: BLOCK PLAN @ 1:200

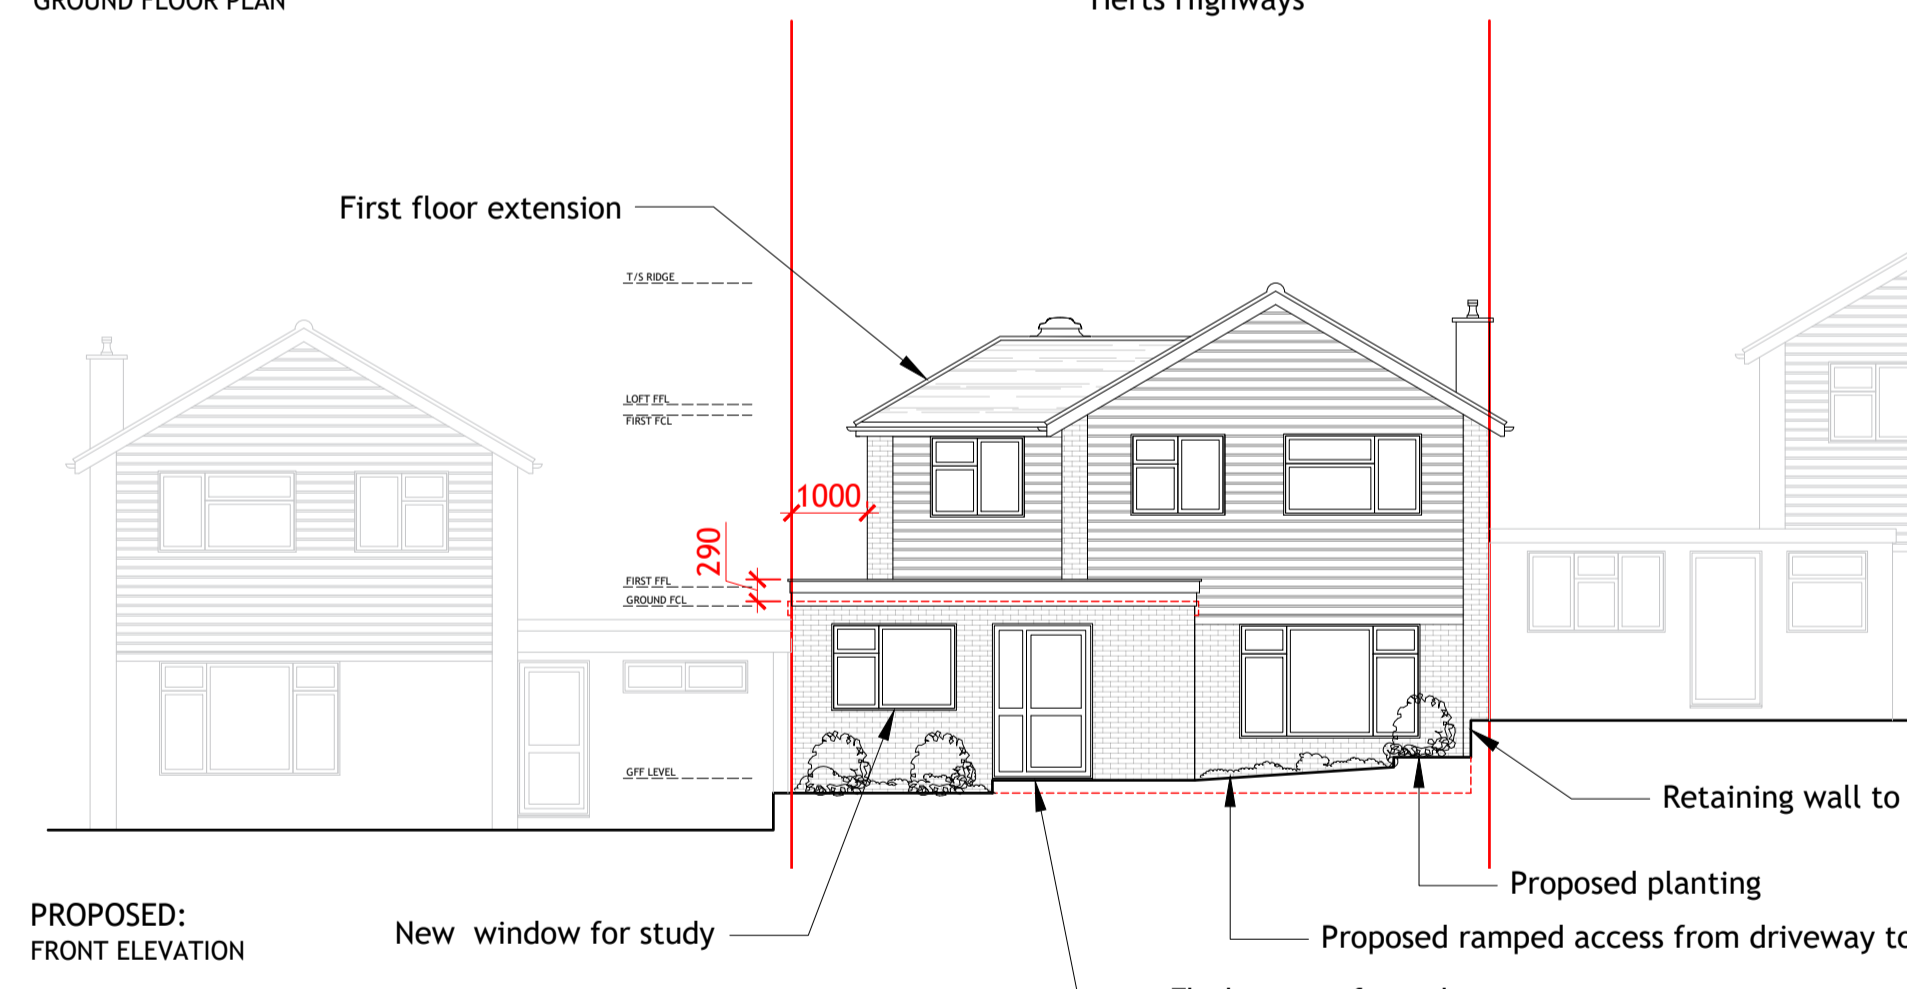


PROPOSED: FRONT ELEVATION

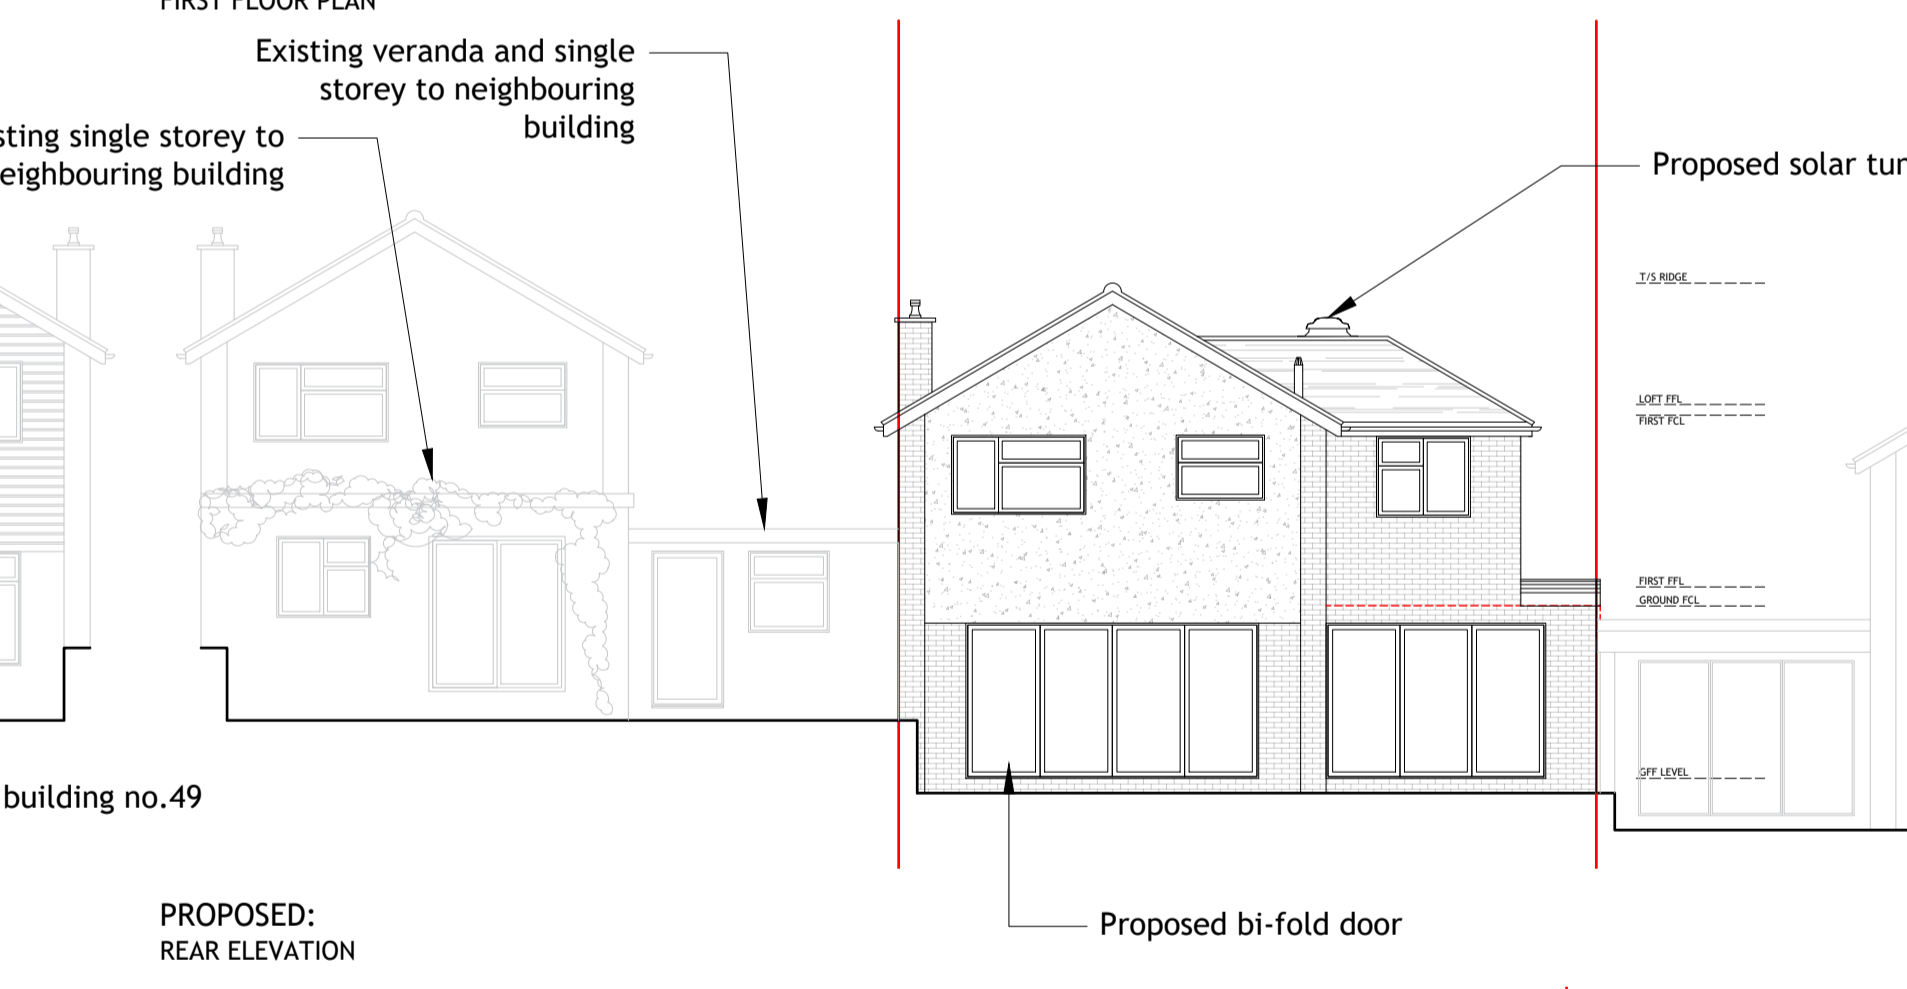


PROPOSED: REAR ELEVATION

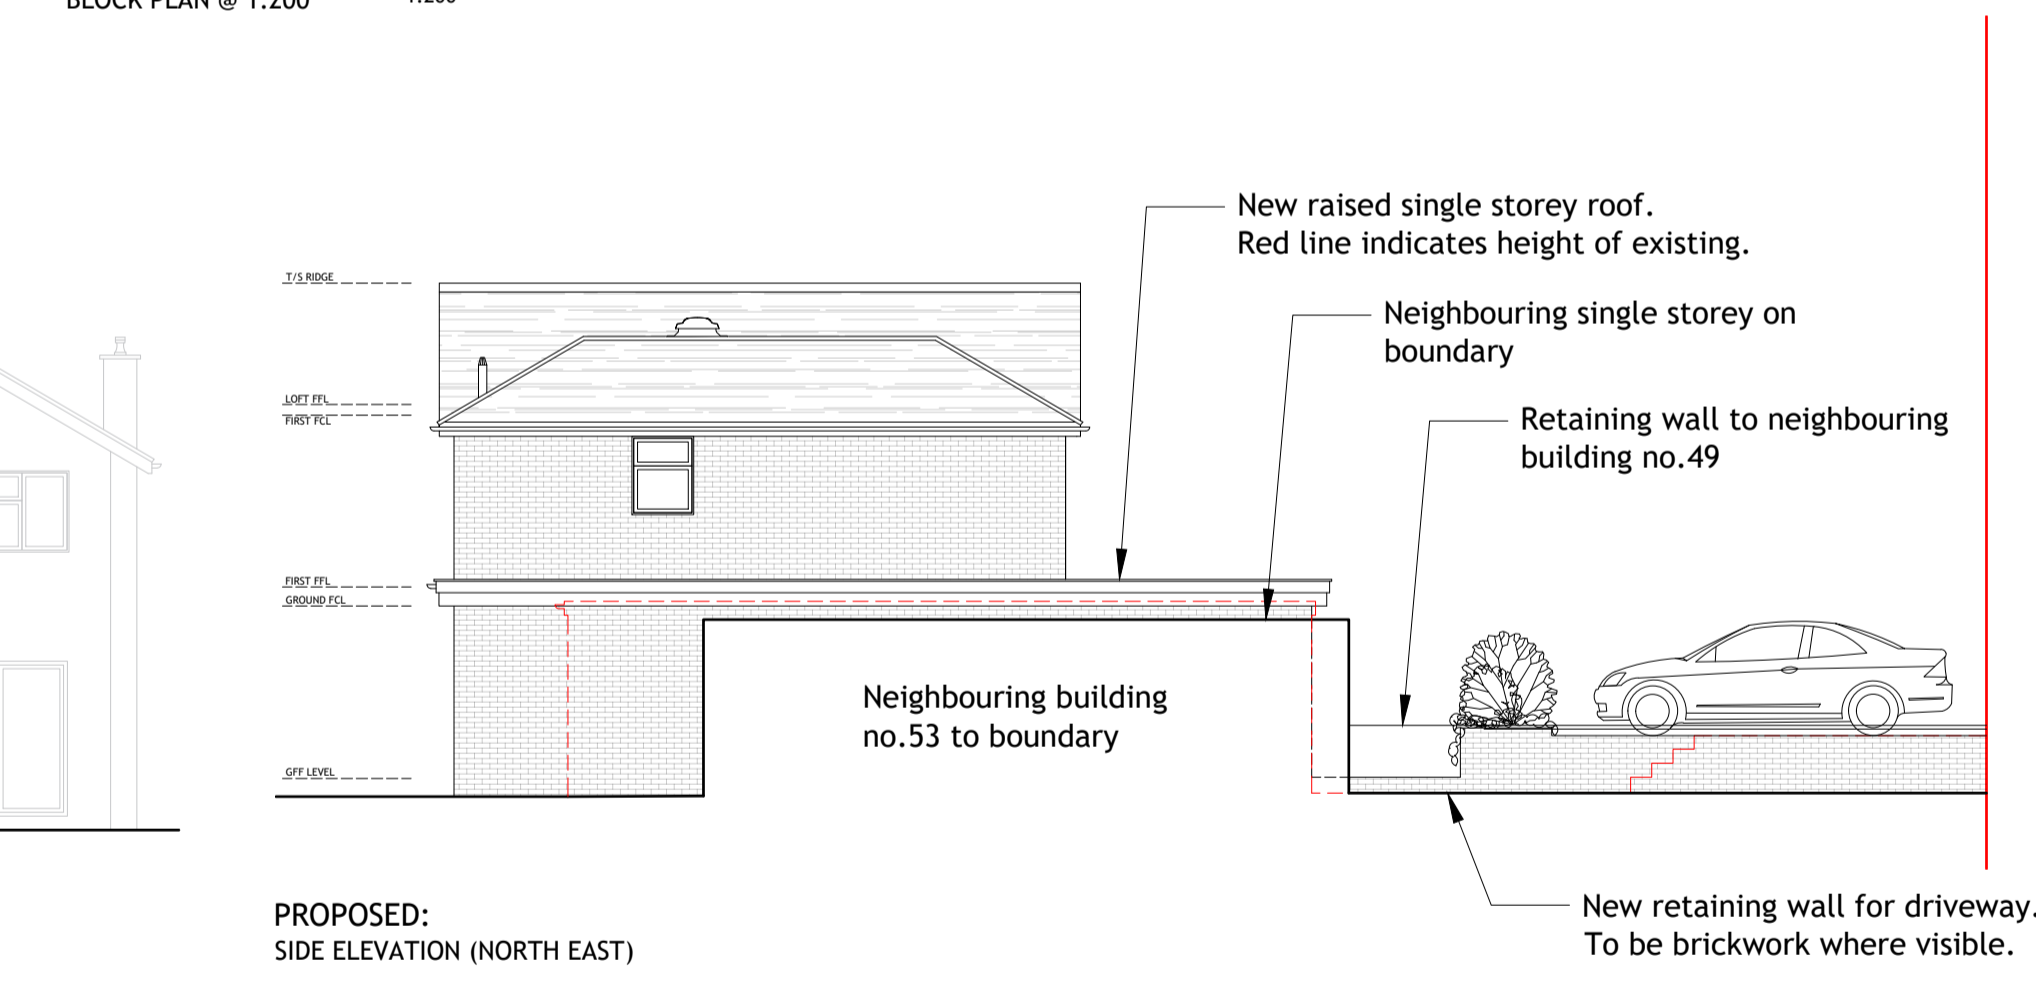


PROPOSED: SIDE ELEVATION (NORTH EAST)

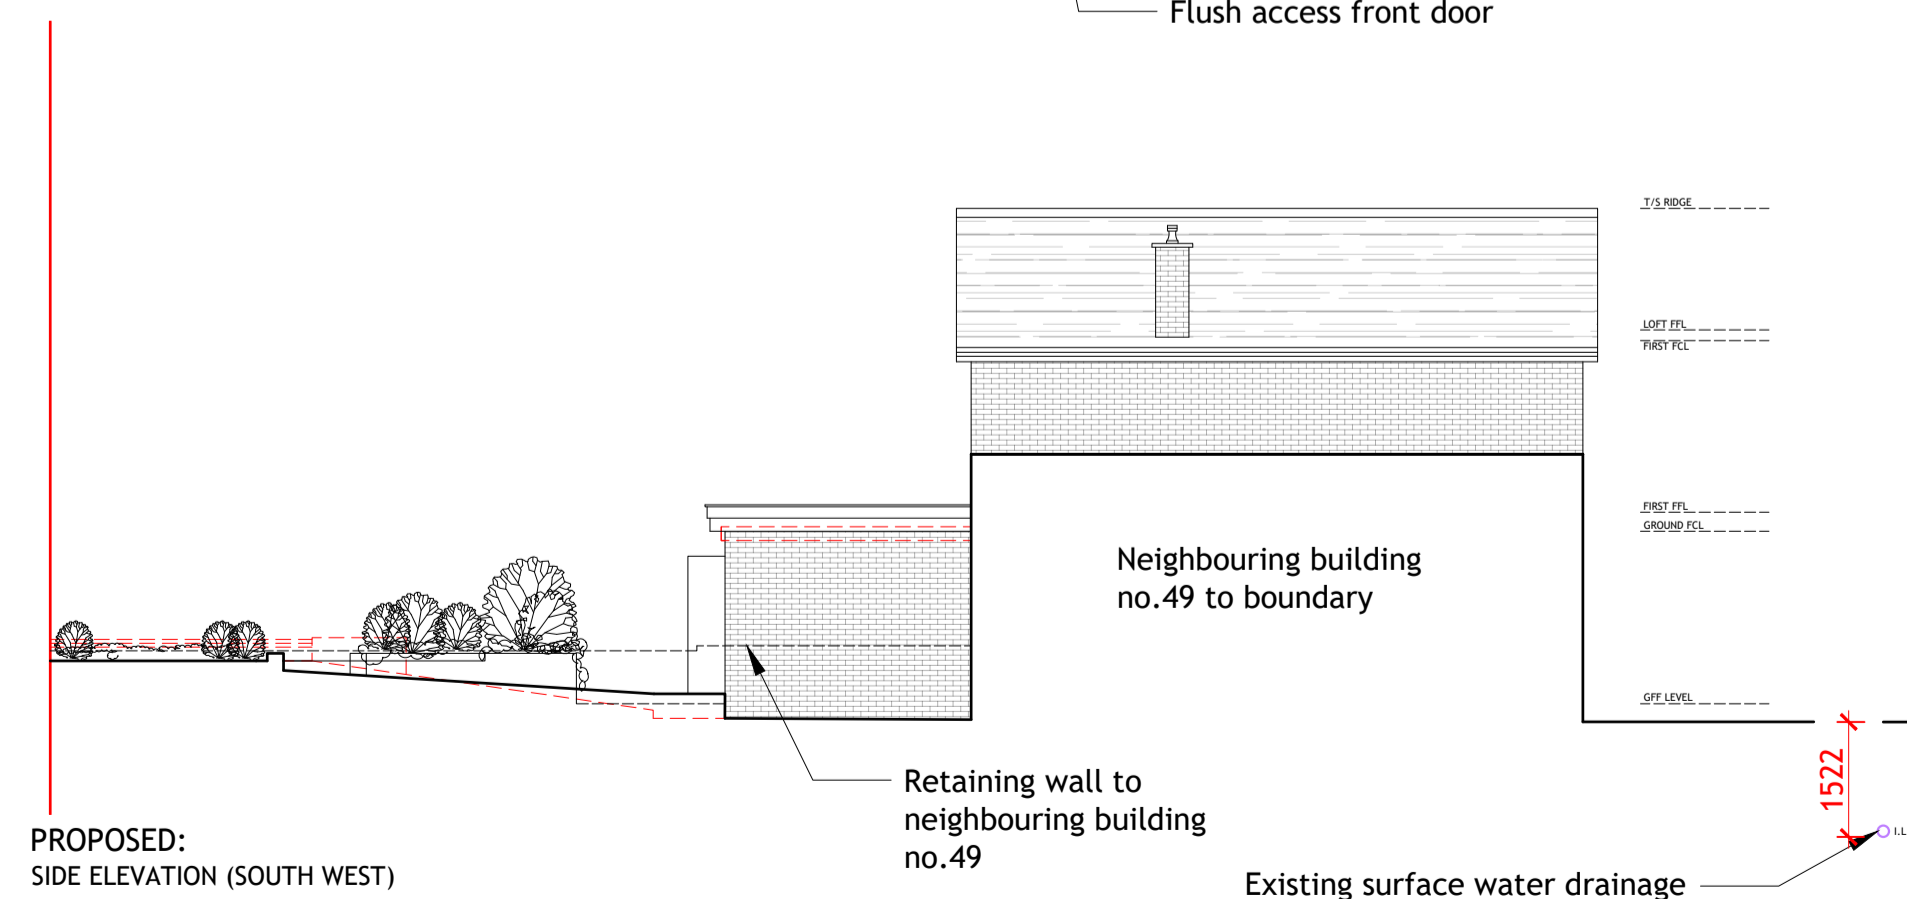

PROPOSED: SIDE ELEVATION (SOUTH WEST)

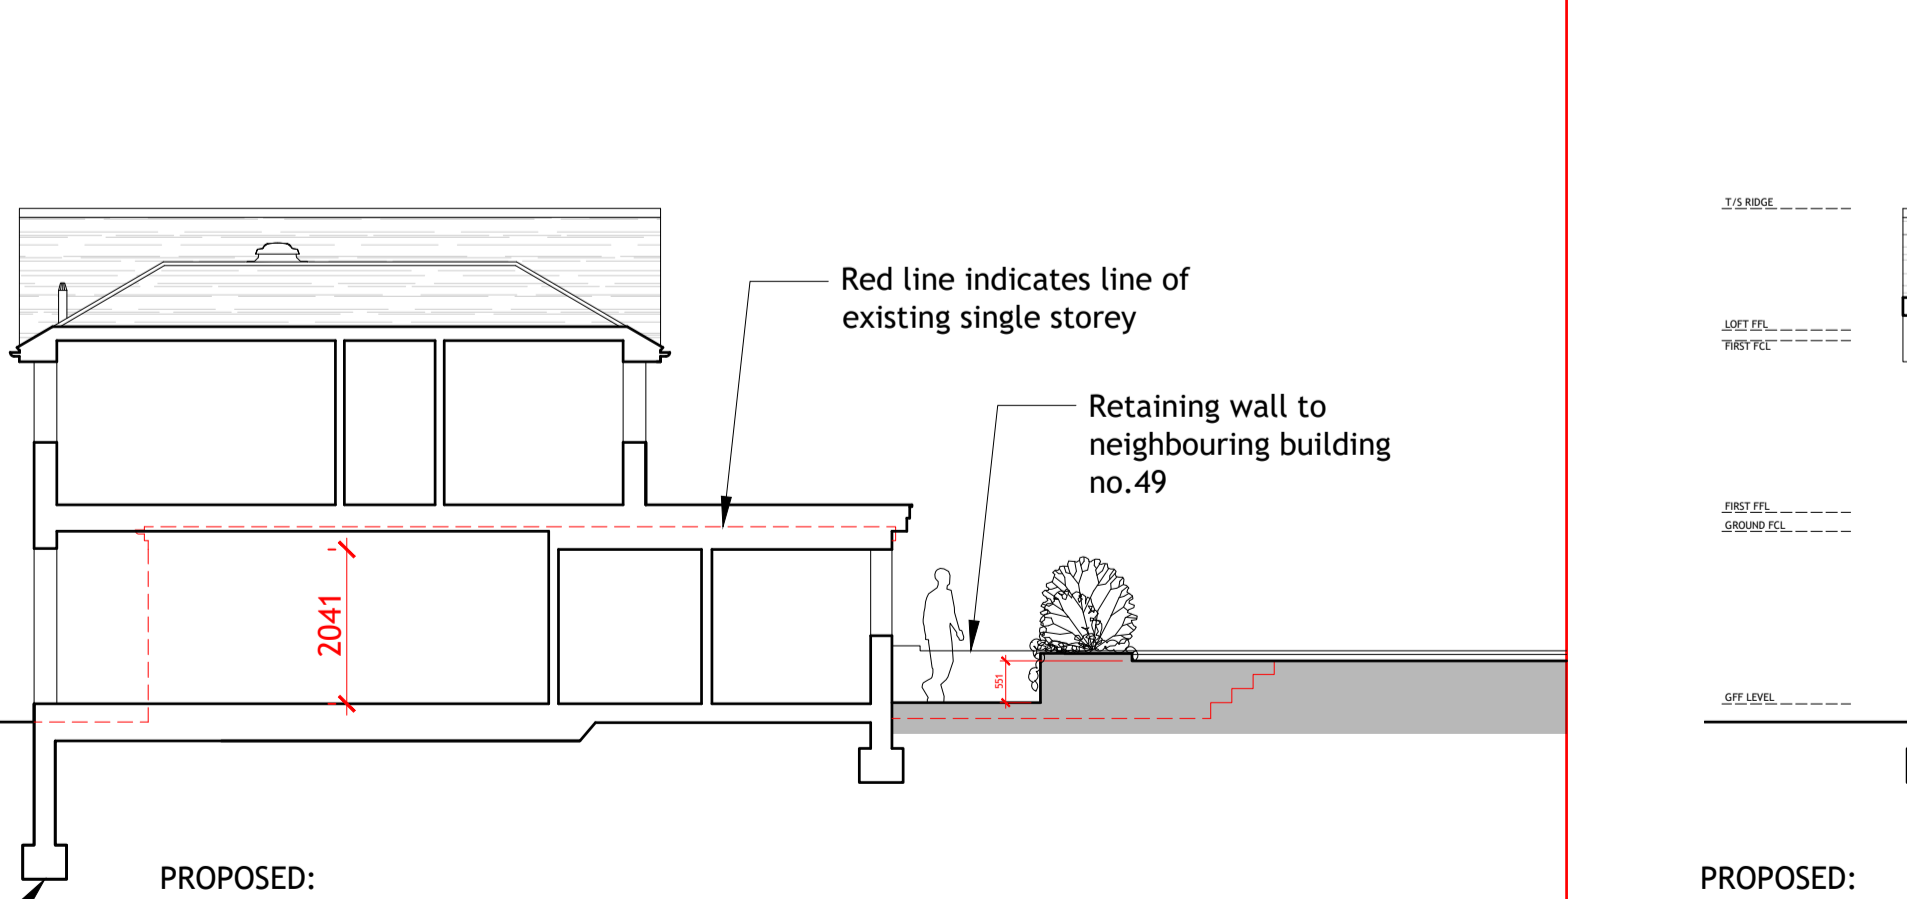

PROPOSED: SECTION AA

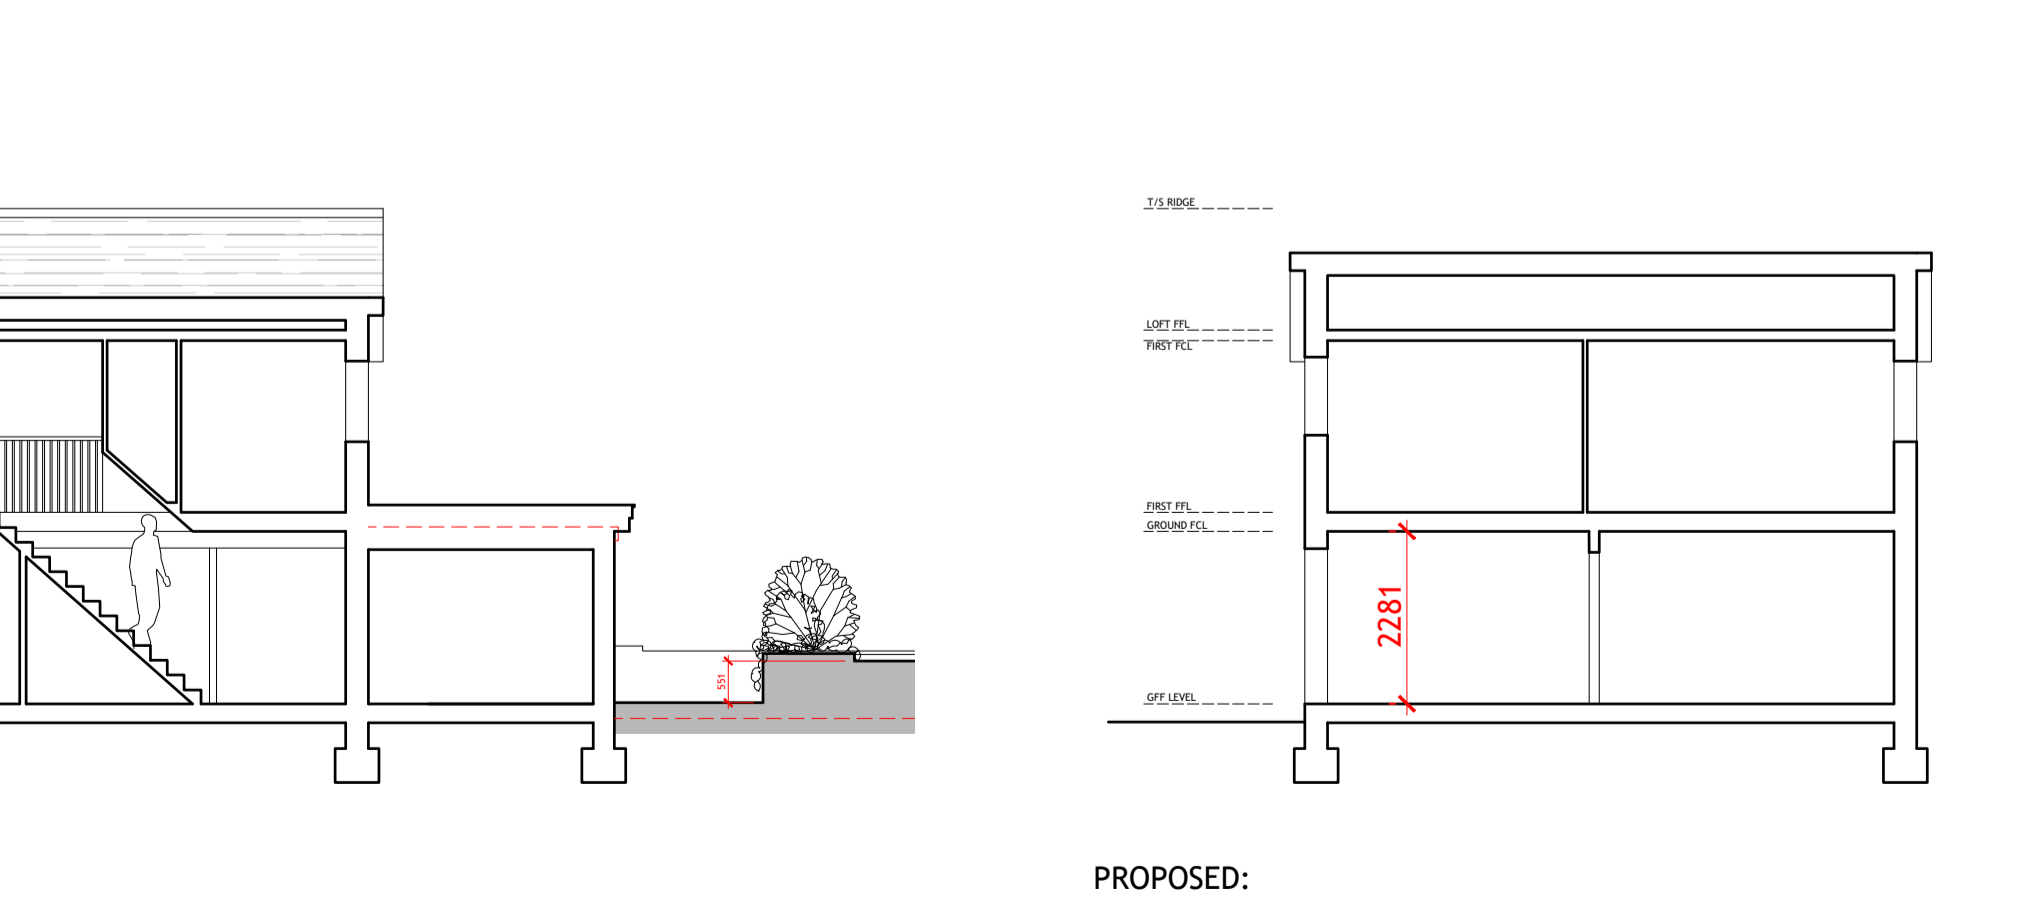

Scale bar: 0 2 4 6 8 10

SCALE (m) 1:100

Issue: REV -

Proposed Materials:
 WALL: To match existing
 WINDOW: White UPVC to match existing
 ROOF: GRP/Flat roofing membrane
 OTHER: Brown rainwater goods, White fascia and soffit, Aluminium bifold doors.

Orientation:

Project: 51 FINCH LANE, BUSHEY, W023 3AJ

Date: NOVEMBER 23

Client: JOSEPH

Drawing: PROPOSED: PLANS, ELEVATIONS & SECTIONS

Scale: 1:100, 1:200 @ A1

Job No: 23-1001-JOS

Drawing No: P-101

Rev: -

BULMER + COUNTER ARCHITECTS
 e:hello@bulmerandcounter.co.uk www.bulmerandcounter.co.uk