


REV.	DATE	DESCRIPTION
A	10.10.23	Revisions in accordance with Col. comments
B	26.01.24	Revisions in accordance with client comments




FRONT ELEVATION (Western)

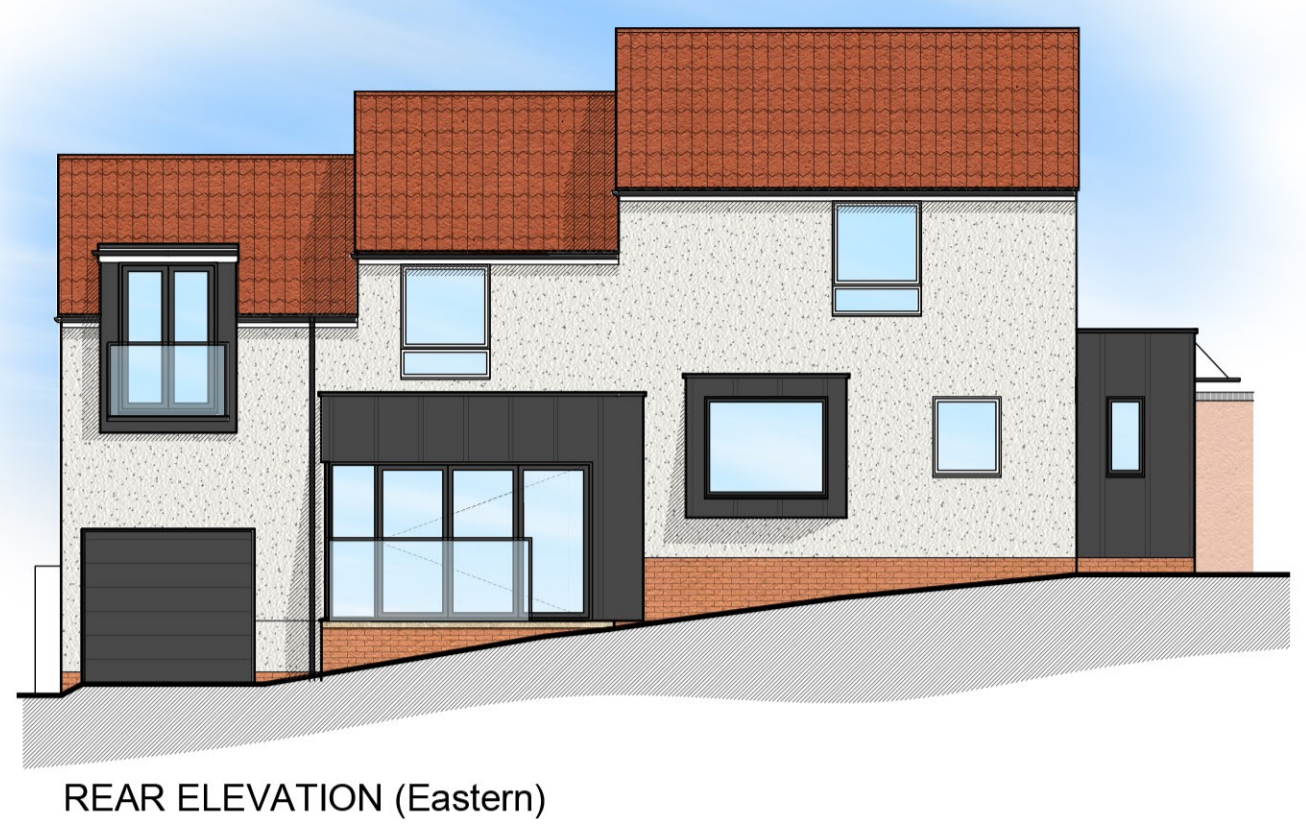


REAR ELEVATION (Eastern)




SIDE ELEVATION (Northern)

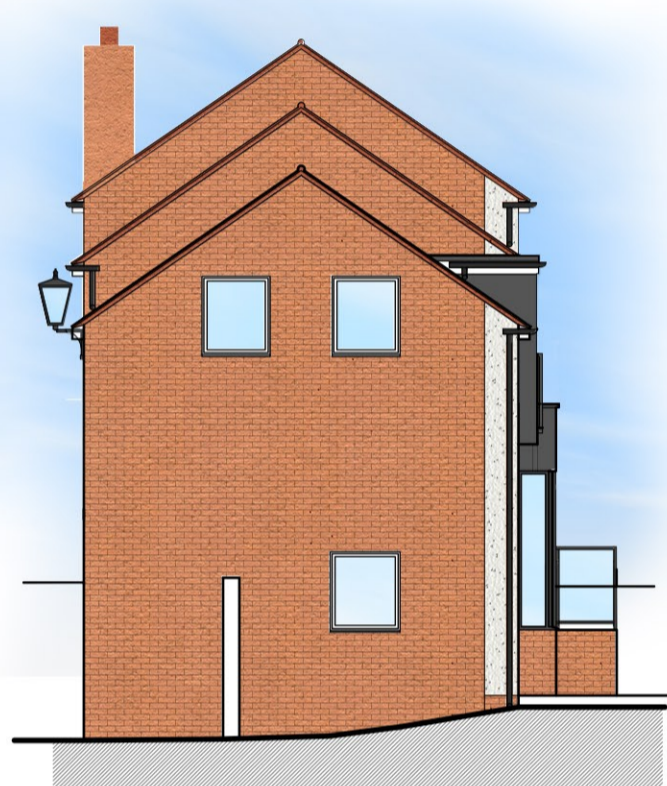


SIDE ELEVATION (Southern)

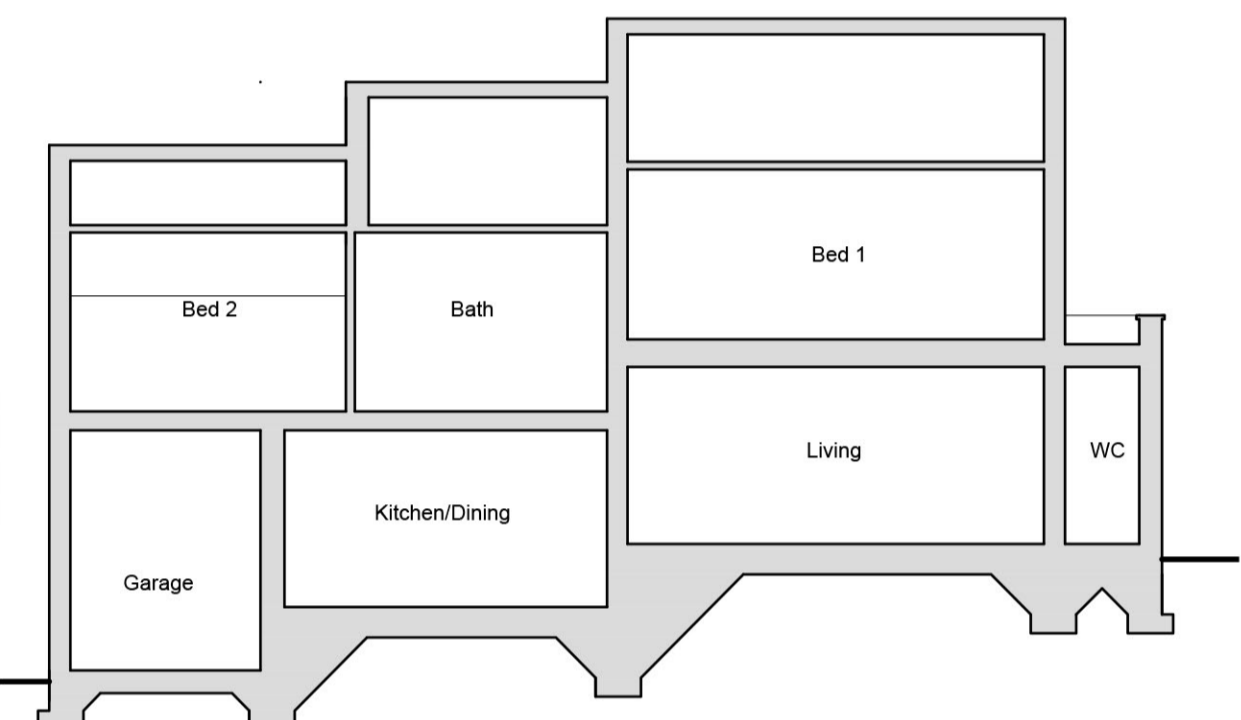

TYPICAL SECTION A-A

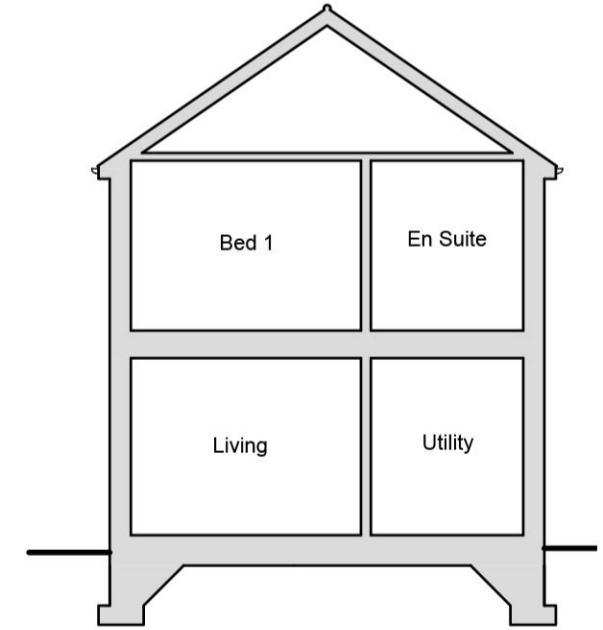

TYPICAL SECTION B-B

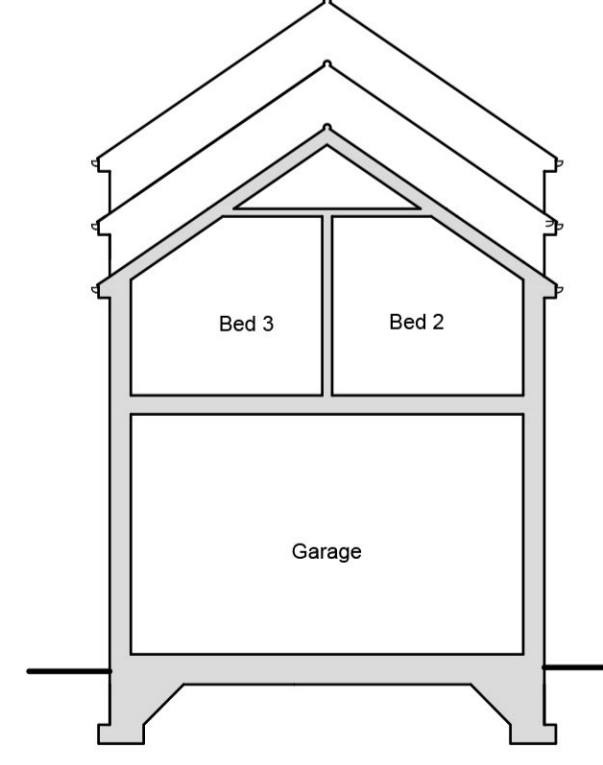

TYPICAL SECTION C-C

MATERIALS SCHEDULE:


Facing Materials: Red brick to match existing, Off-white lime render, Dark grey aluminium standing seam vertical cladding

Roof Finishes: Terracotta pantiles to match existing, Dark Grey single ply Membrane


Fascia: White uPVC to match existing

Windows & Doors: Powder coated Aluminum frames - Colour Dark Grey



Rainwater Goods: Black uPVC to match existing

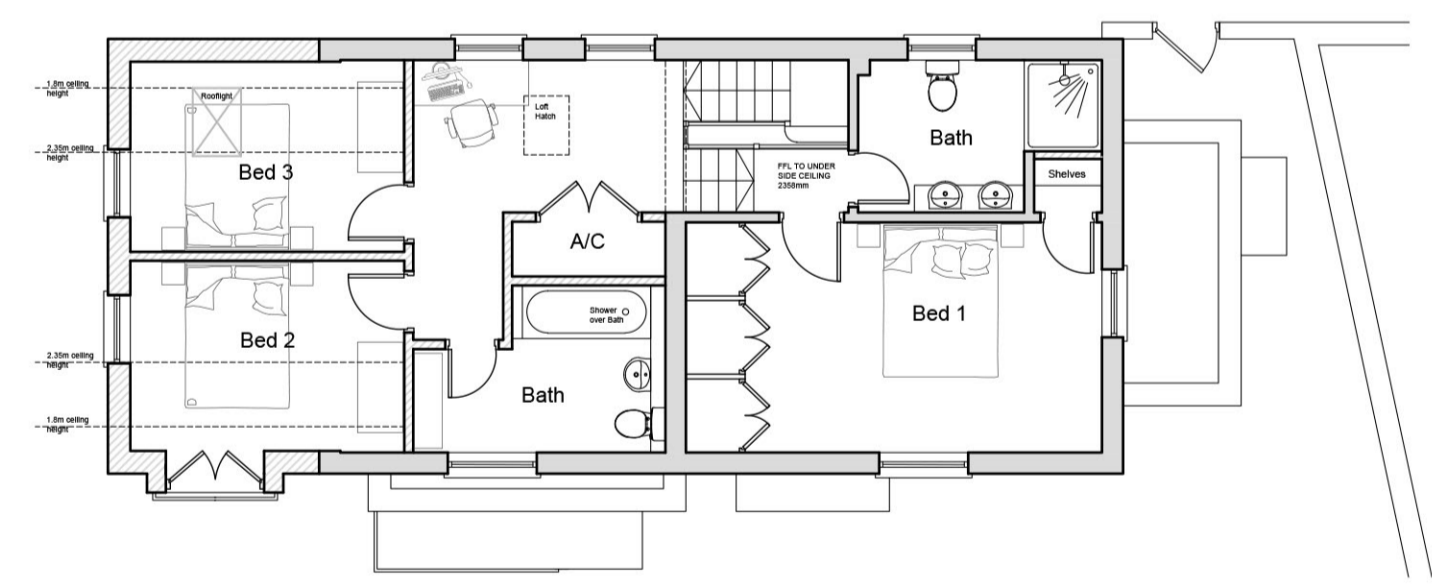


FIRST FLOOR PLAN

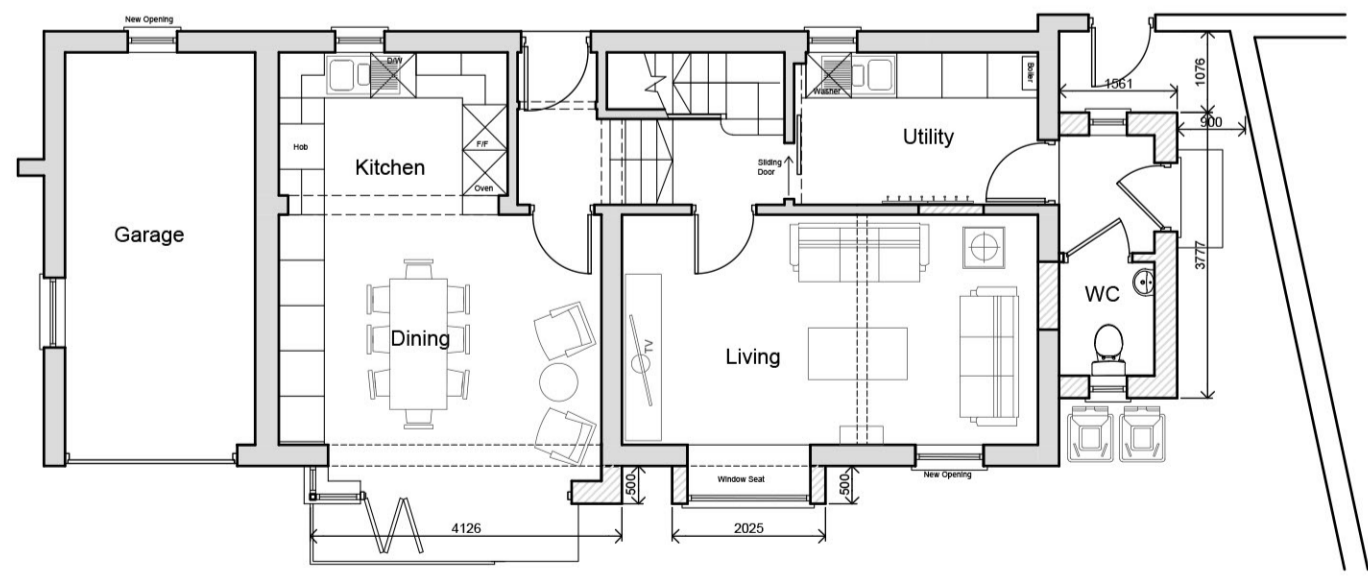

GROUND FLOOR PLAN

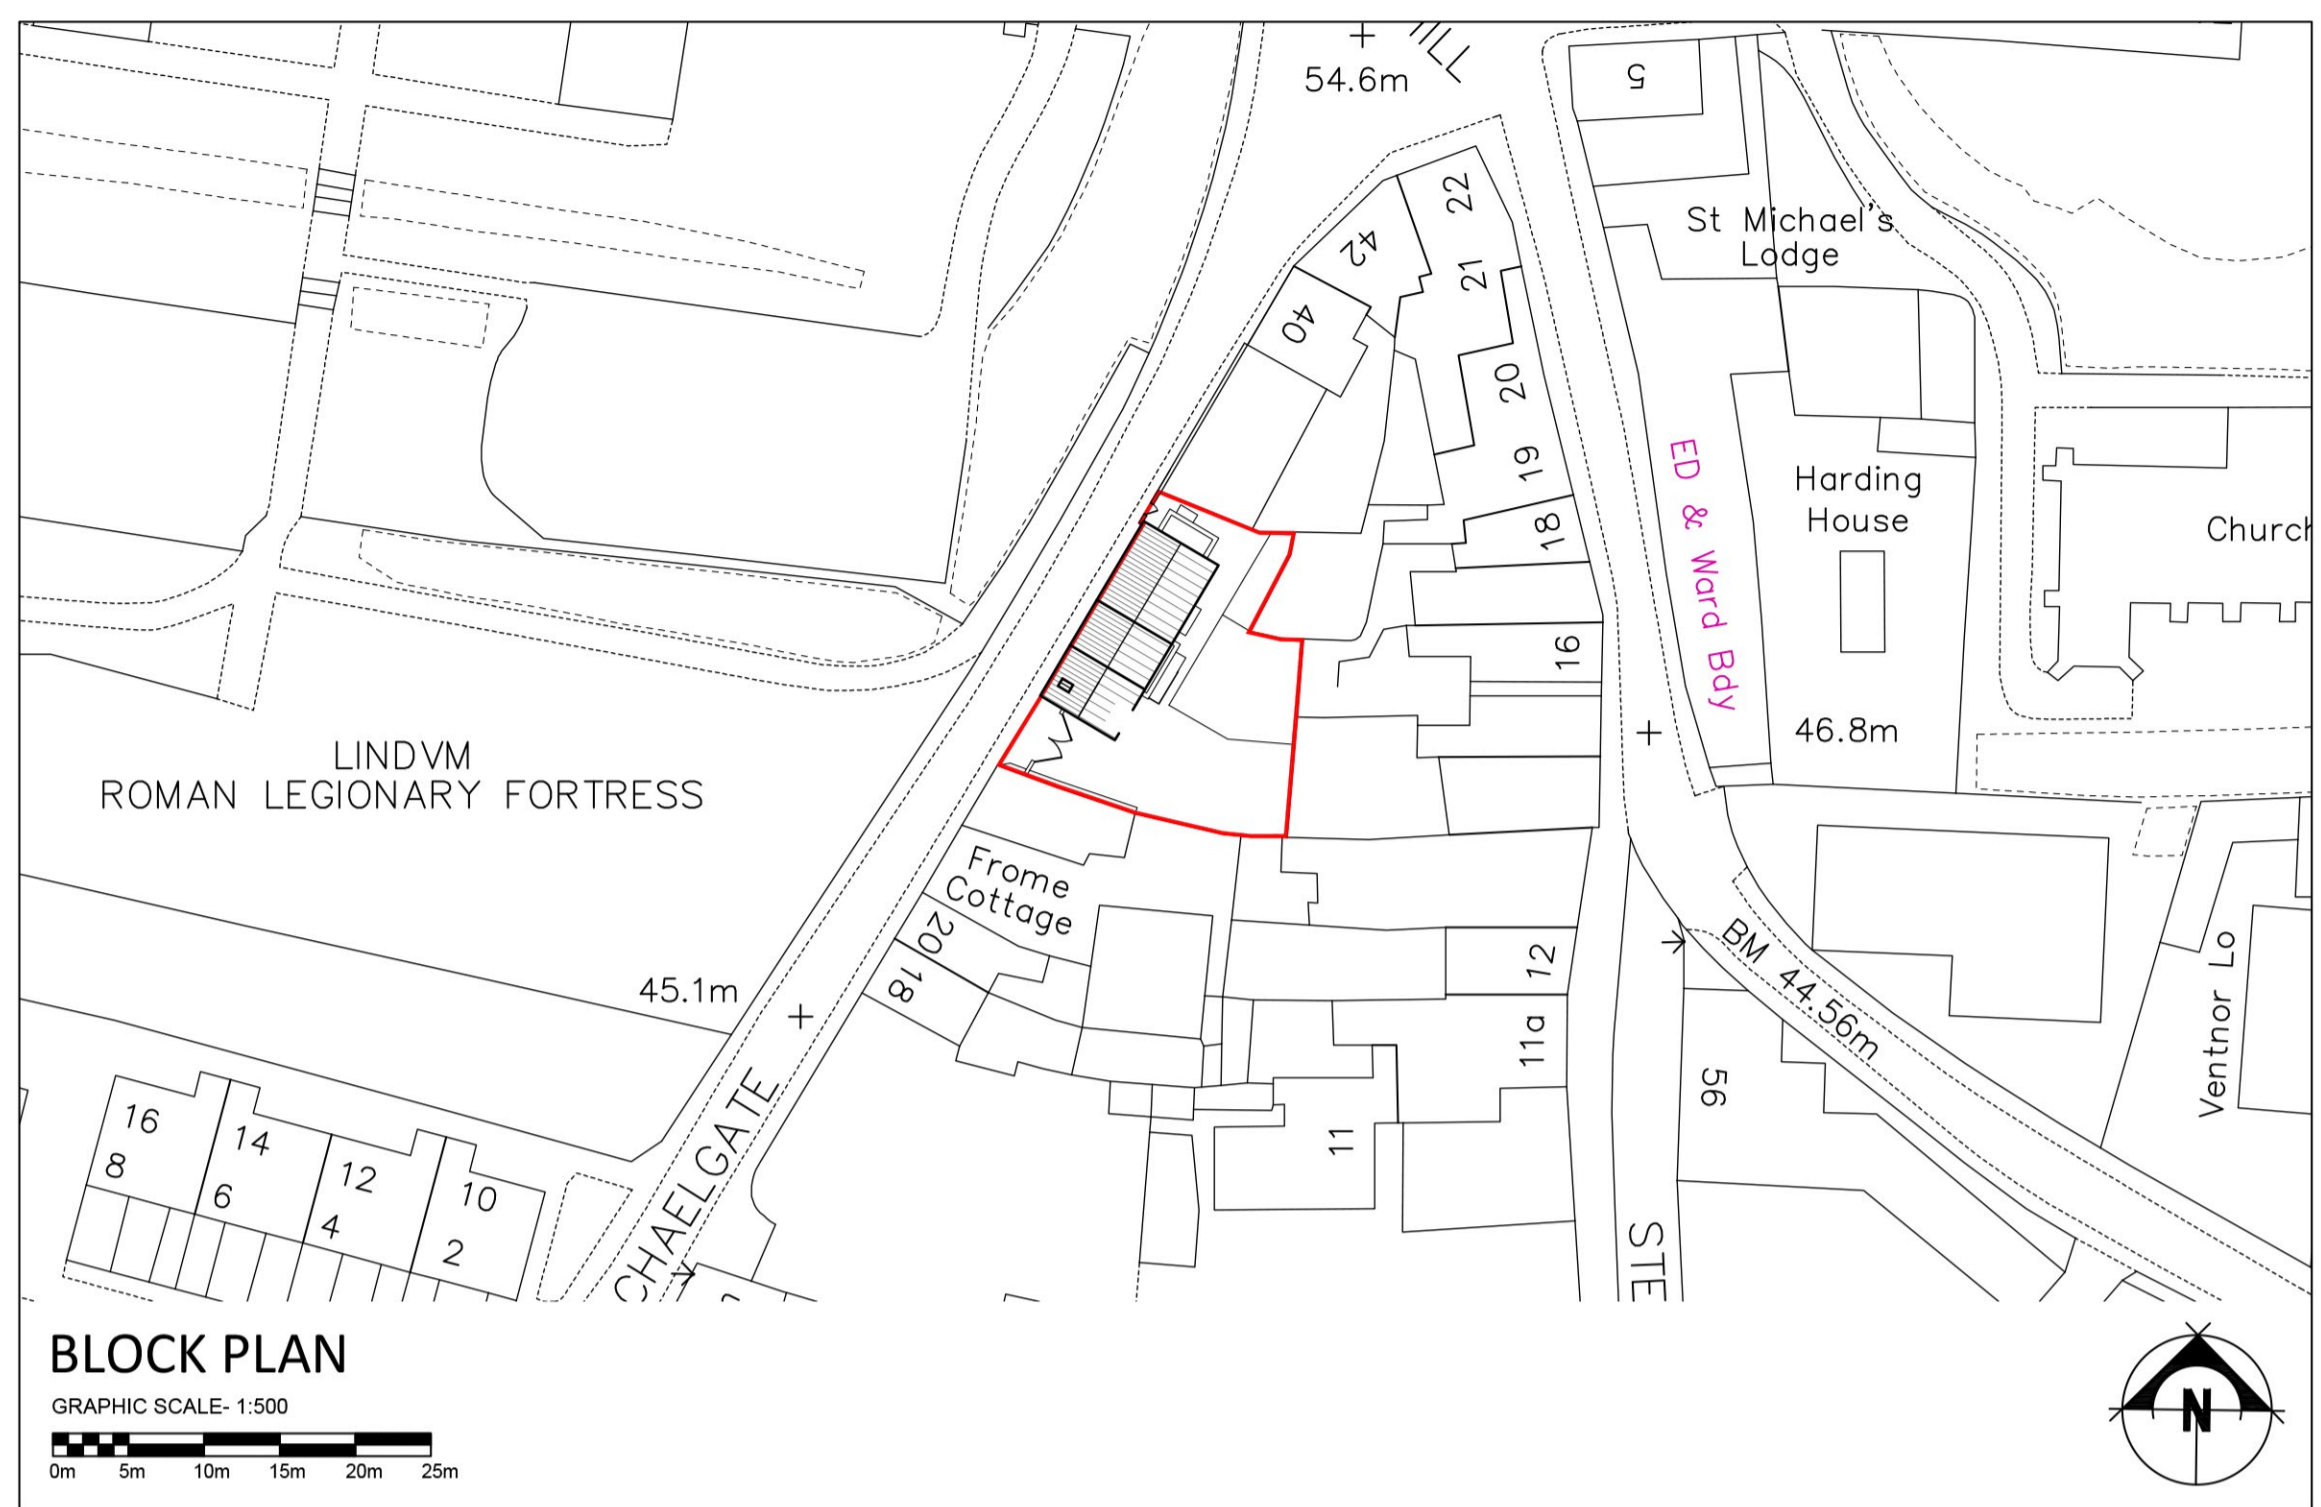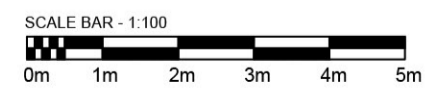

BLOCK PLAN
GRAPHIC SCALE: 1:500

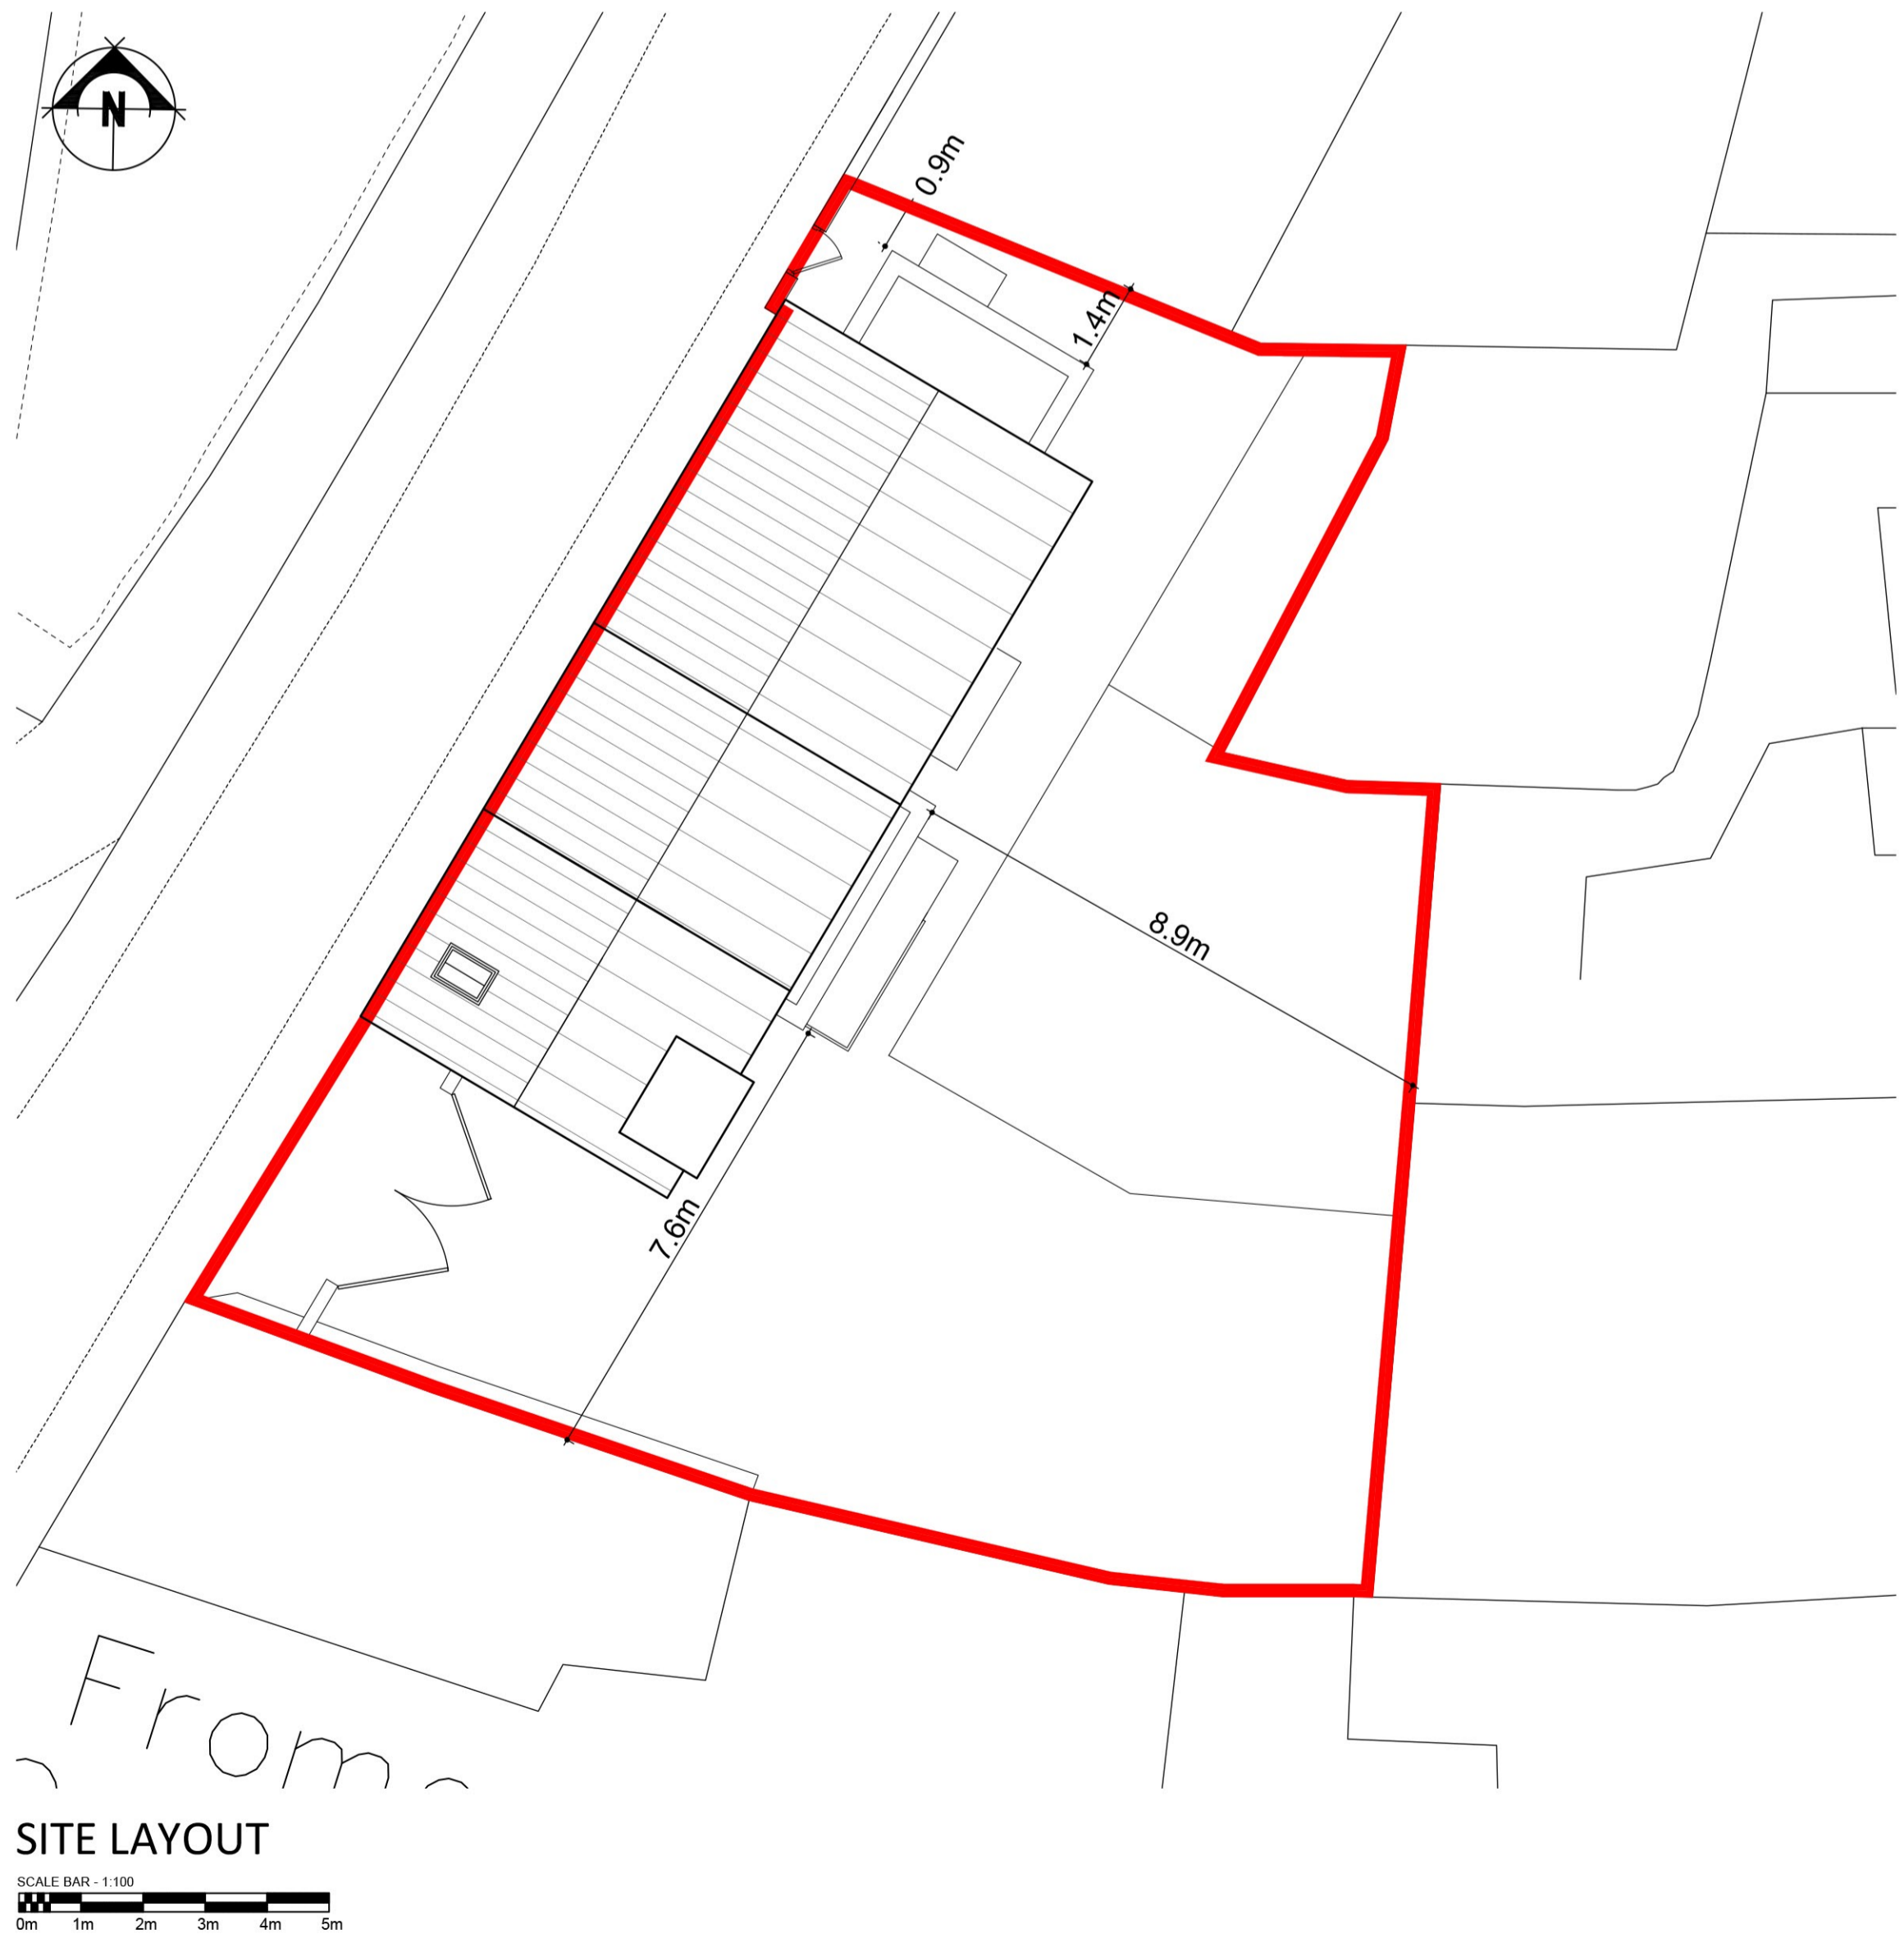

SITE LAYOUT
SCALE BAR - 1:100

DRAWING STATUS

- Draft / Preliminary Issue
- For Discussion
- Planning
- Building Regulations
- Construction Issue
- Based on OS Information. Subject to Survey.

client
MR & MRS M. BELLAMY

project
36 MICHAELGATE
LINCOLN

drawing
PROPOSED FLOOR PLAN, ELEVATIONS & BLOCK PLAN

scale
1:100/500/1250 @ A1

date
JUN 23

drawn
KSC

checked

drawing no.
8425B-PP-02

revision
B

john roberts architects

1 James Street . Lincoln . LN2 1QD
T: 01522 533441 . F: 01522 512888
E: admin@jrarchitects.co.uk
www.jrarchitects.co.uk

