



EXISTING BLOCK PLAN – SCALE: 1:500

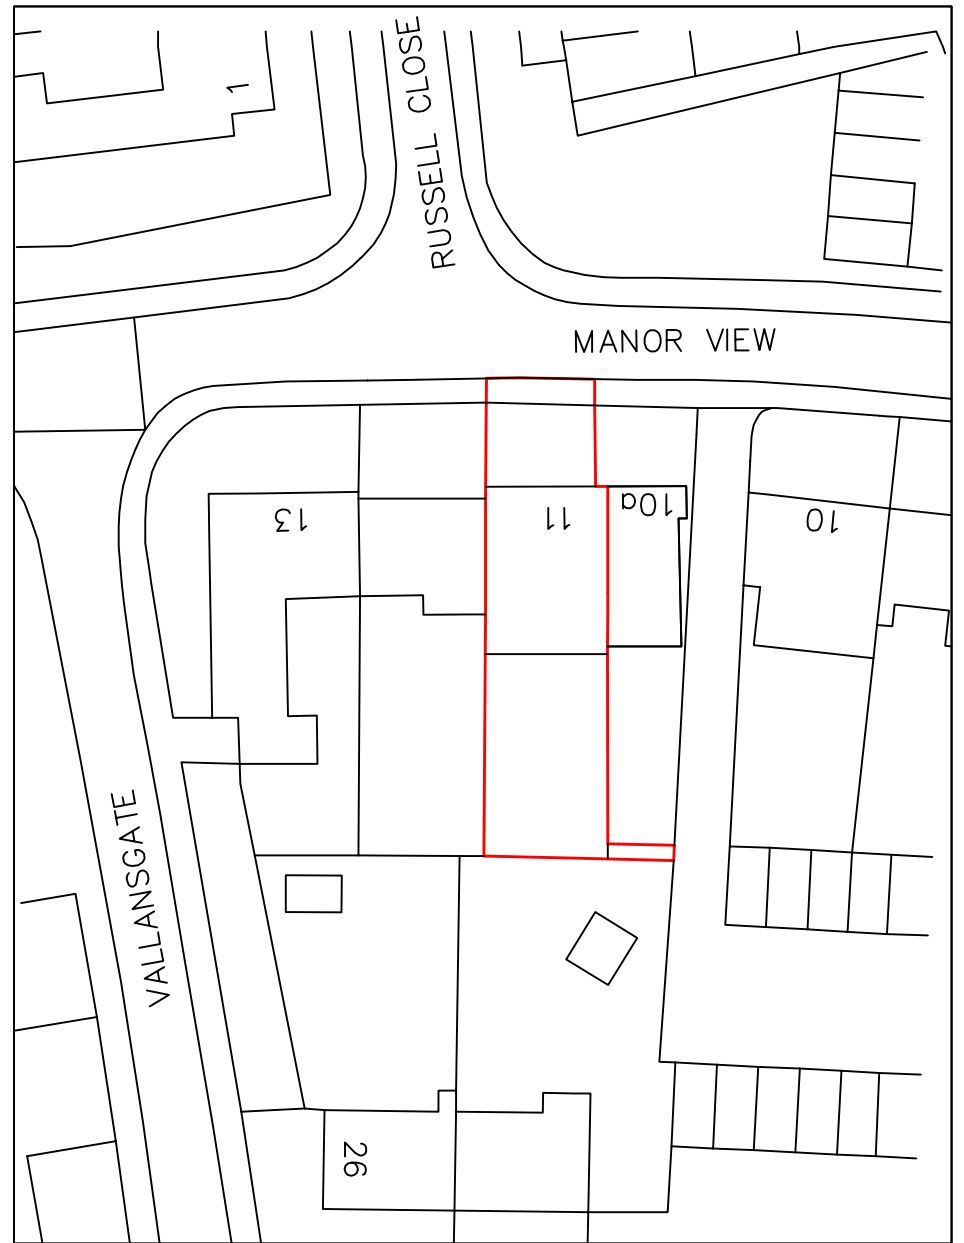

PROPOSED BLOCK PLAN – SCALE: 1:500


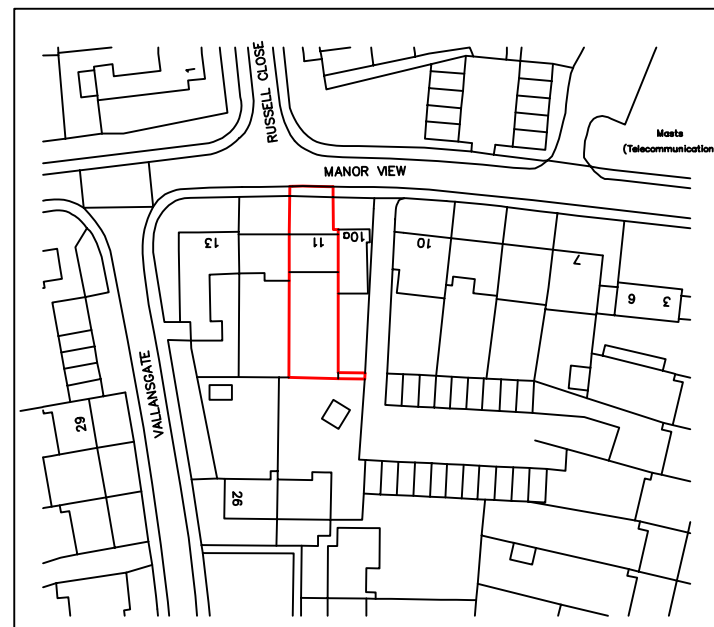


LOCATION PLAN – SCALE: 1:1250


PLANNING



ADDRESS: 11 MANOR VIEW STEVENAGE SG2 8PD		
DETAILS: TWO STOREY REAR EXTENSION AND SINGLE STOREY FRONT EXTENSION TO FACILITATE CONVERSION OF EXISTING 4 BEDROOM HOUSE INTO 4No 1 BEDROOM FLATS	SCALE: SHOWN	DATE: JAN 2024
	SIZE: A3	DRAWING NO: 11/CONV/01

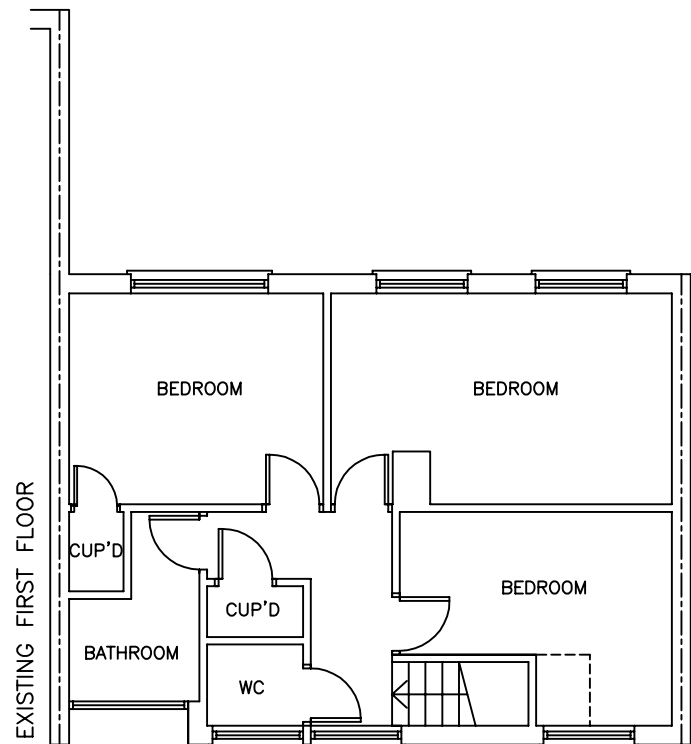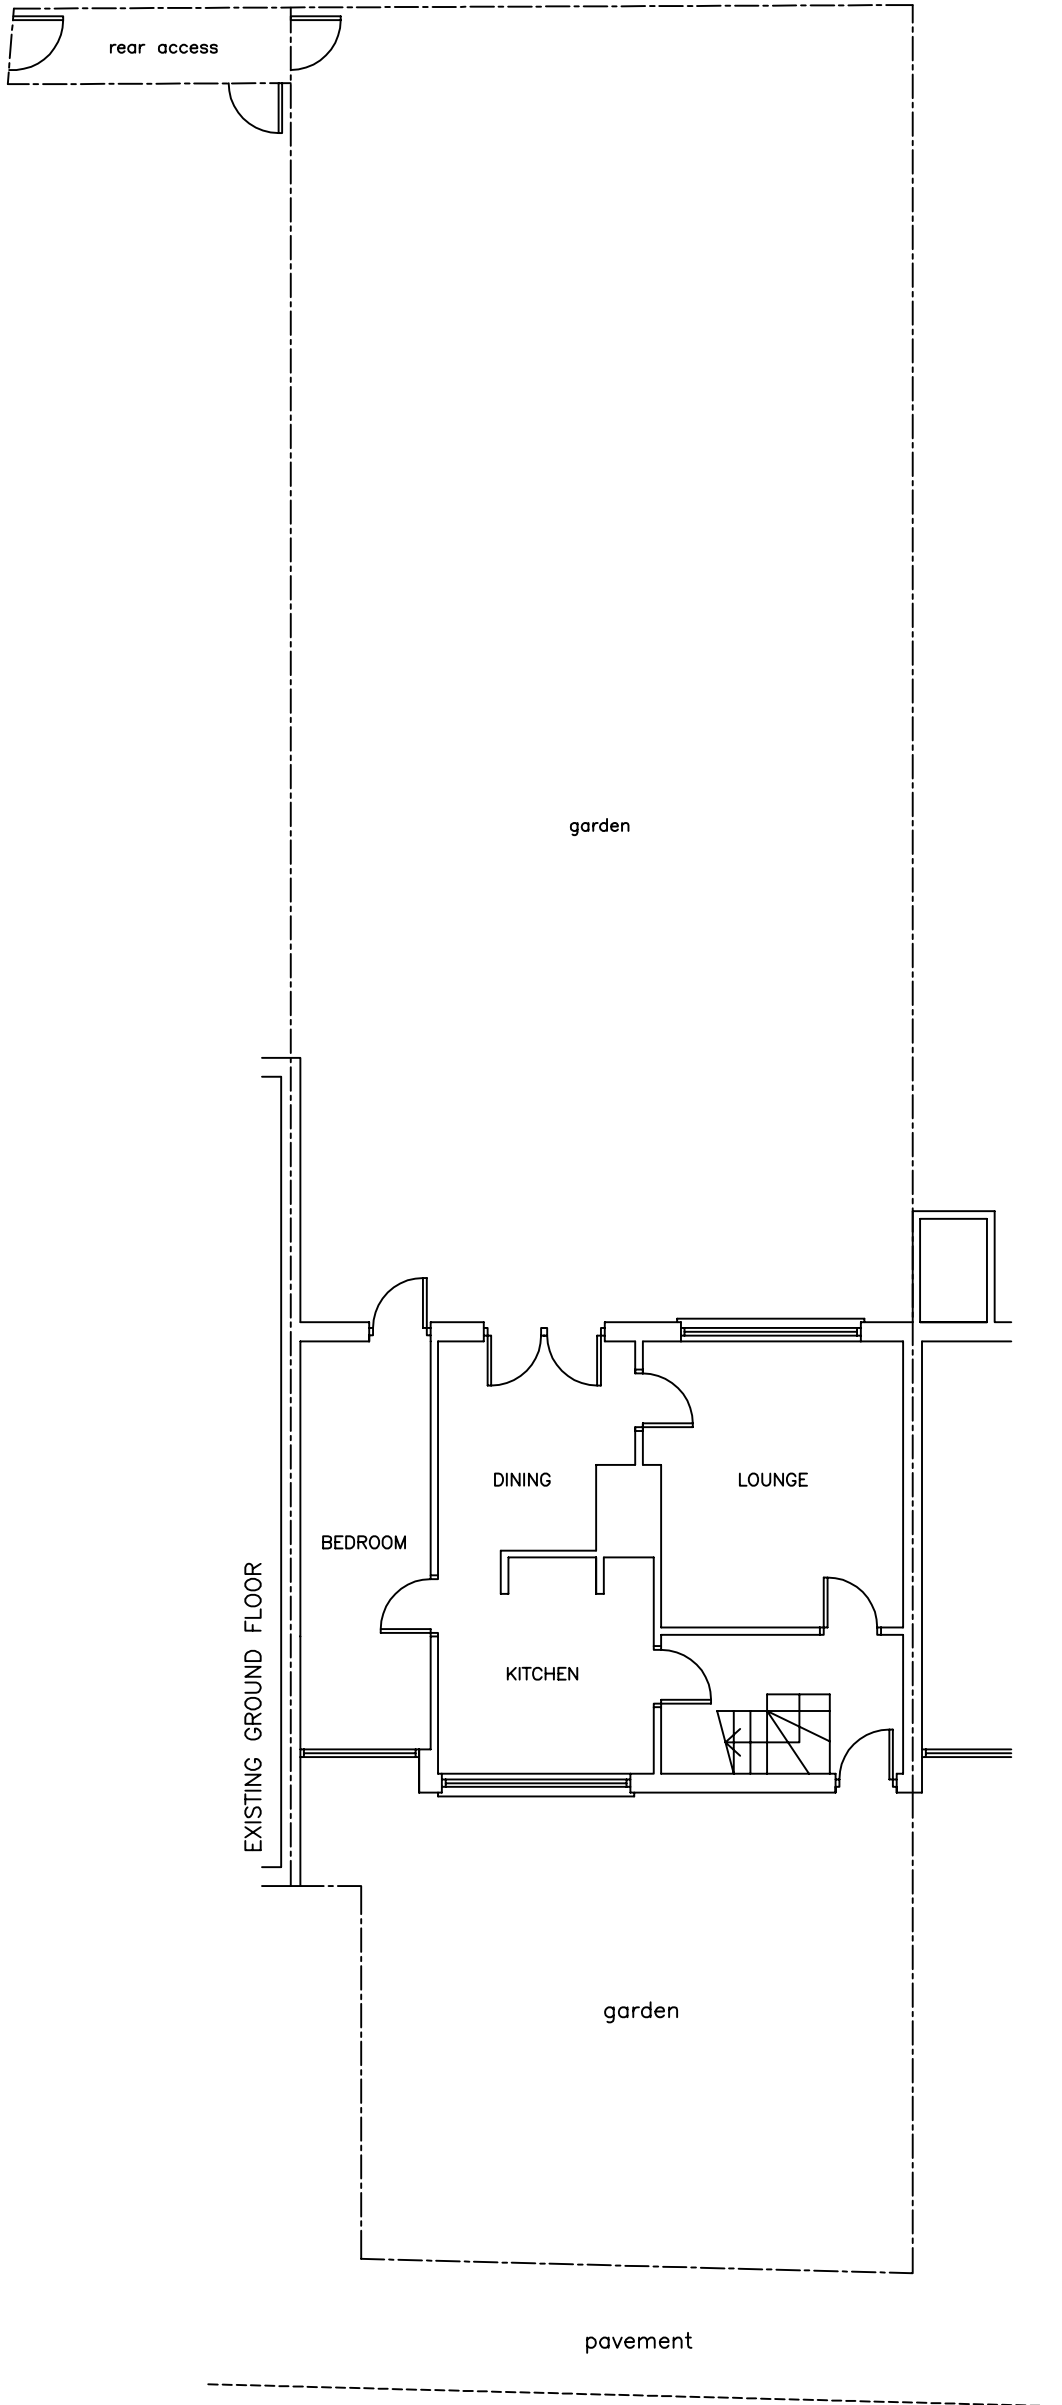

PLANNING


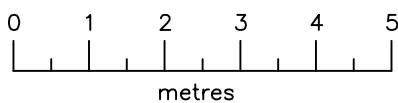


ADDRESS:  
11 MANOR VIEW  
STEVENAGE SG2 8PD


DETAILS:  
TWO STOREY REAR EXTENSION AND  
SINGLE STOREY FRONT EXTENSION TO  
FACILITATE CONVERSION OF EXISTING  
4 BEDROOM HOUSE INTO 4No  
1 BEDROOM FLATS

SCALE: 1:100  
DATE: JAN 2024

SIZE: A3  
DRAWING NO: 11/CONV/02

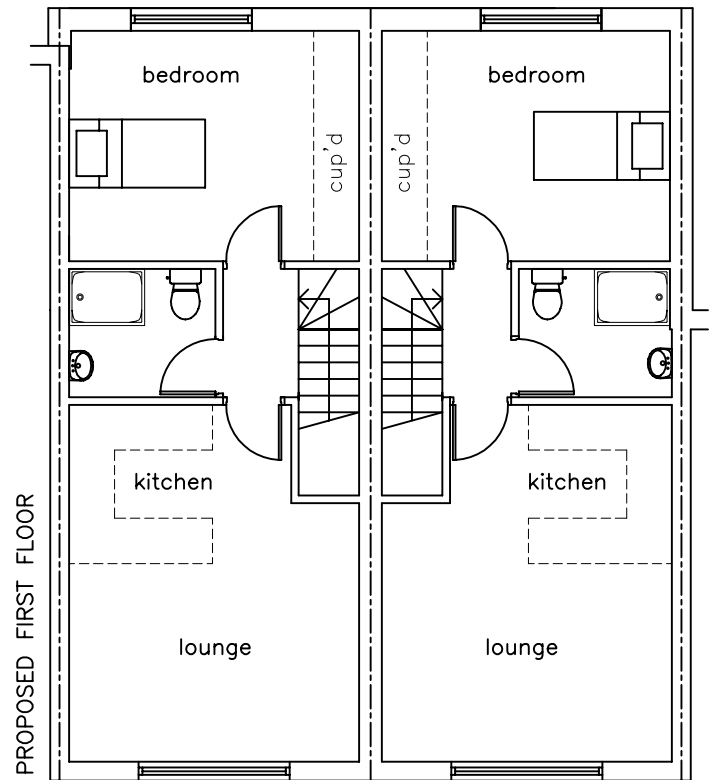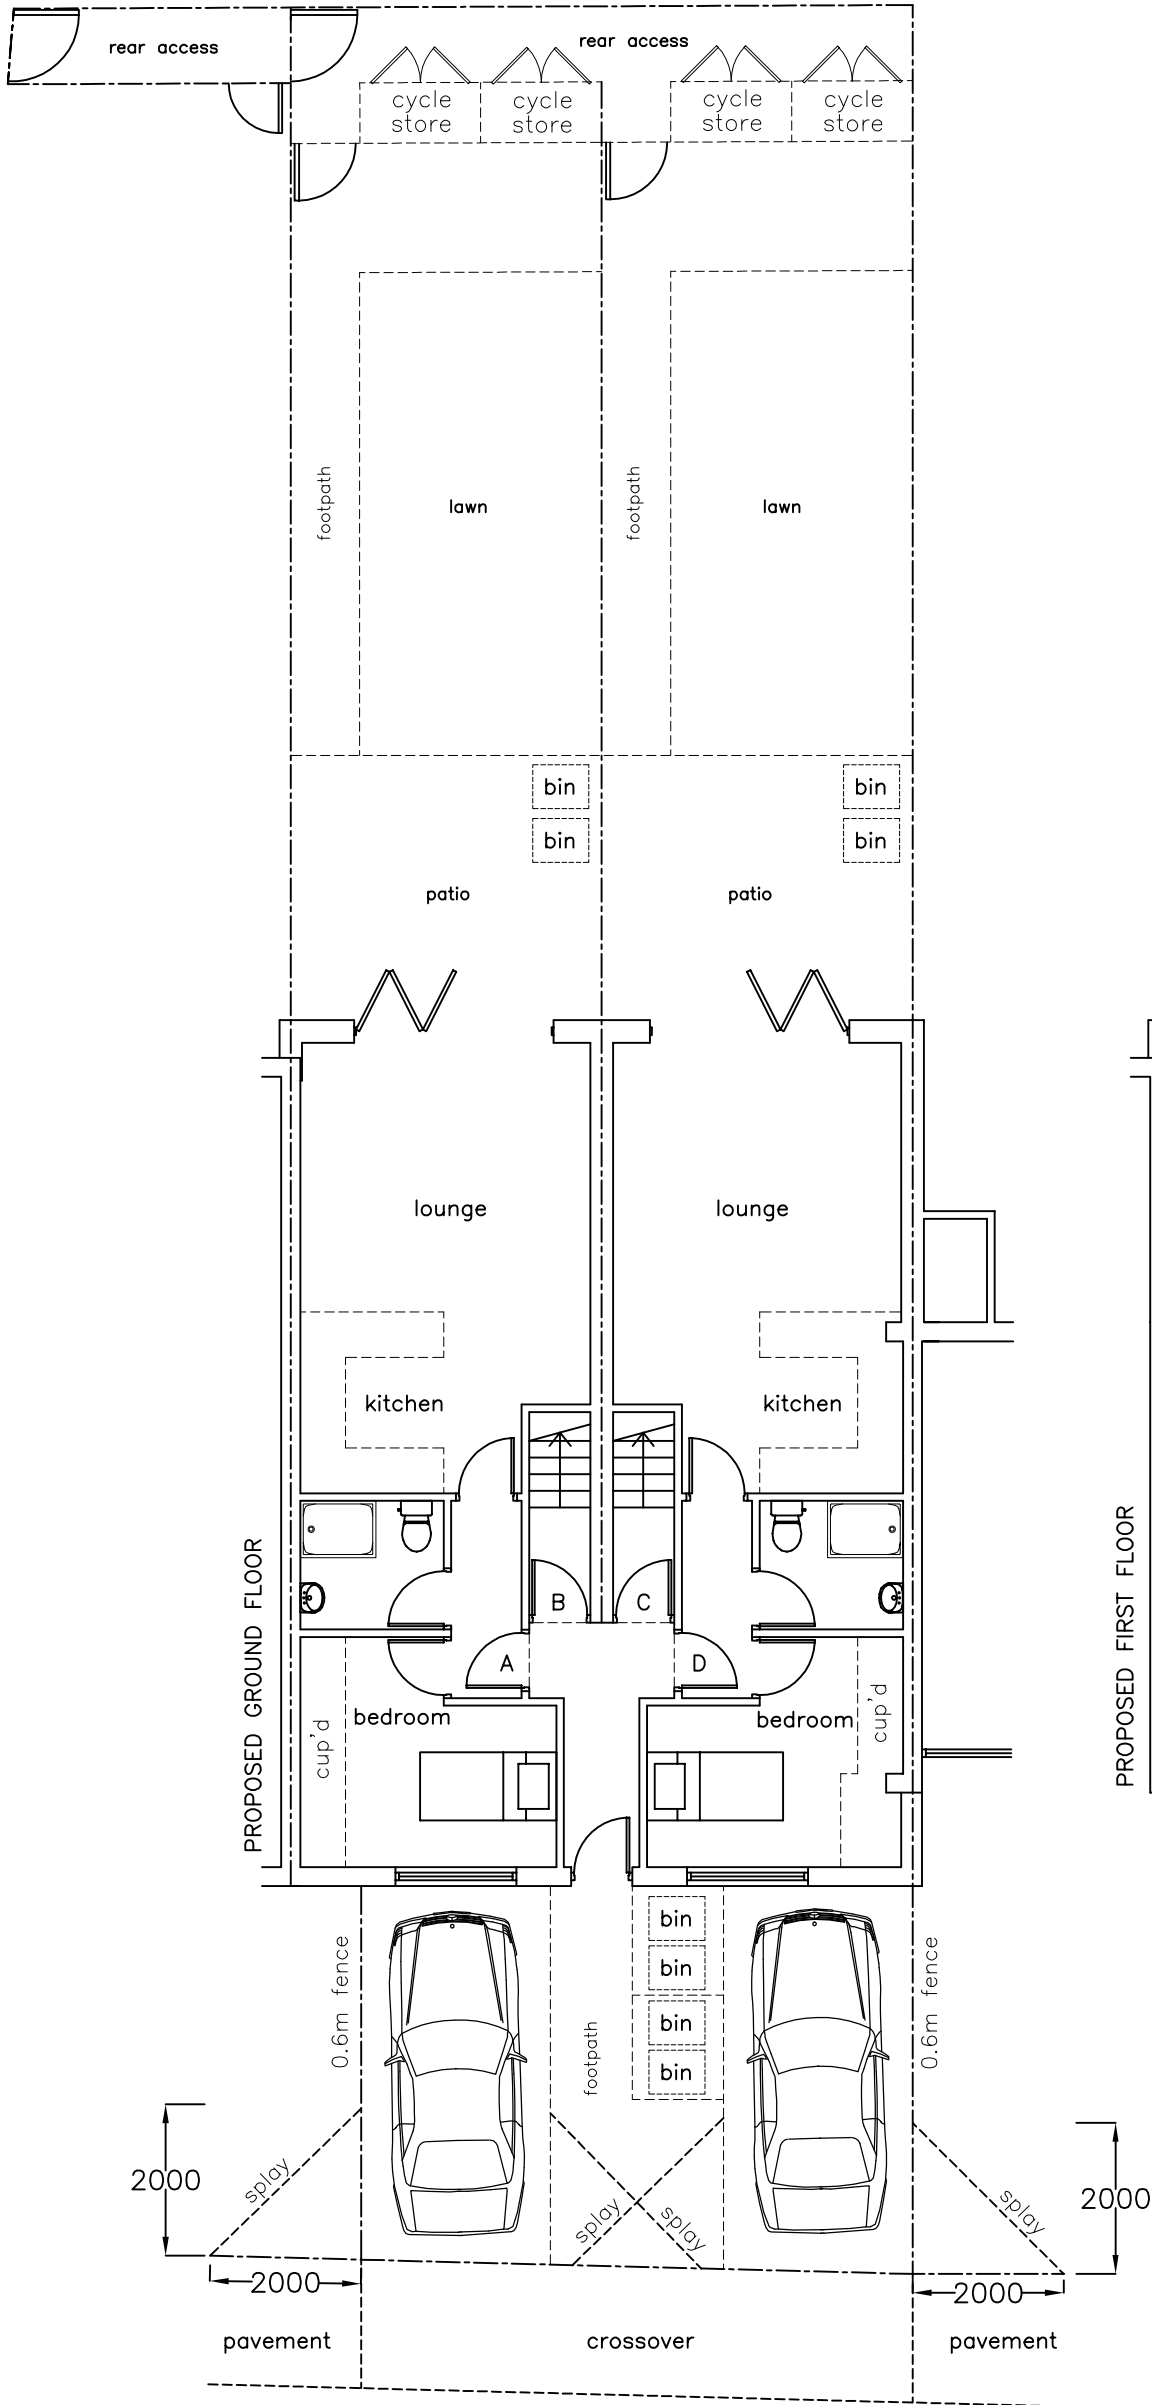

PLANNING

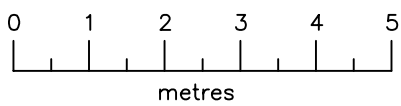


ADDRESS:  
11 MANOR VIEW  
STEVENAGE SG2 8PD

DETAILS:  
TWO STOREY REAR EXTENSION AND  
SINGLE STOREY FRONT EXTENSION TO  
FACILITATE CONVERSION OF EXISTING  
4 BEDROOM HOUSE INTO 4No  
1 BEDROOM FLATS

SCALE: 1:100	DATE: JAN 2024
SIZE: A3	DRAWING NO: 11/CONV/03




EXISTING FRONT ELEVATION

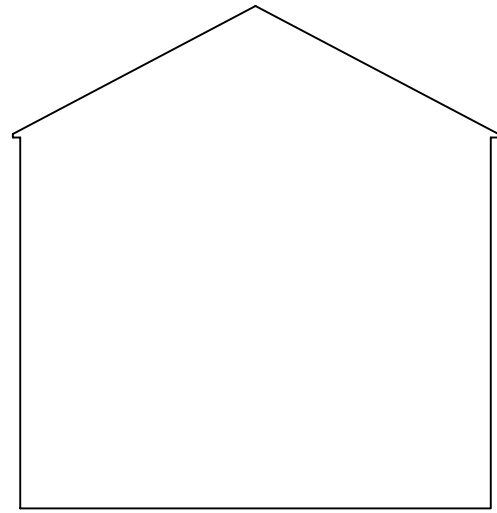

EXISTING SIDE ELEVATION




PROPOSED FRONT ELEVATION

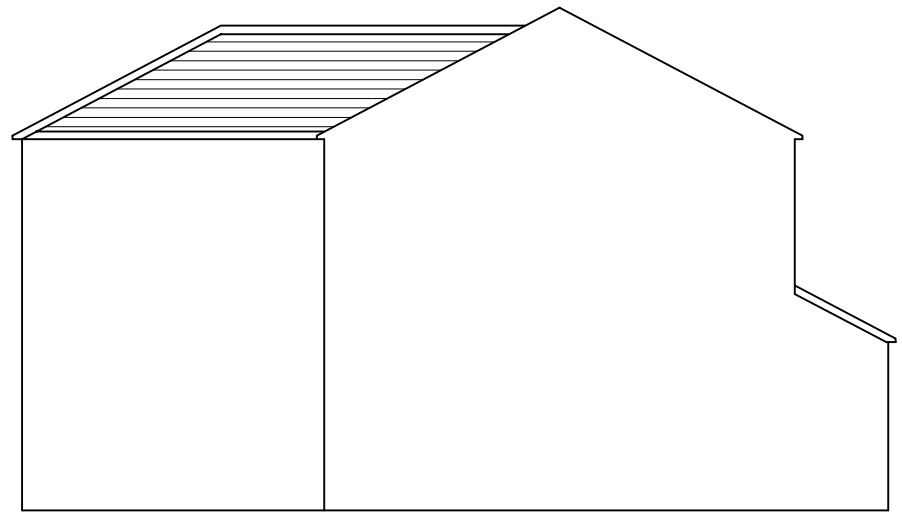

PROPOSED SIDE ELEVATION

PLANNING

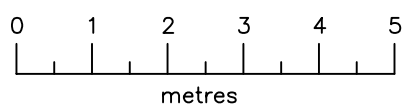


ADDRESS:  
11 MANOR VIEW  
STEVENAGE SG2 8PD

DETAILS:  
TWO STOREY REAR EXTENSION AND  
SINGLE STOREY FRONT EXTENSION TO  
FACILITATE CONVERSION OF EXISTING  
4 BEDROOM HOUSE INTO 4No  
1 BEDROOM FLATS

SCALE: 1:100	DATE: JAN 2024
SIZE: A3	DRAWING NO: 11/CONV/04




EXISTING REAR ELEVATION

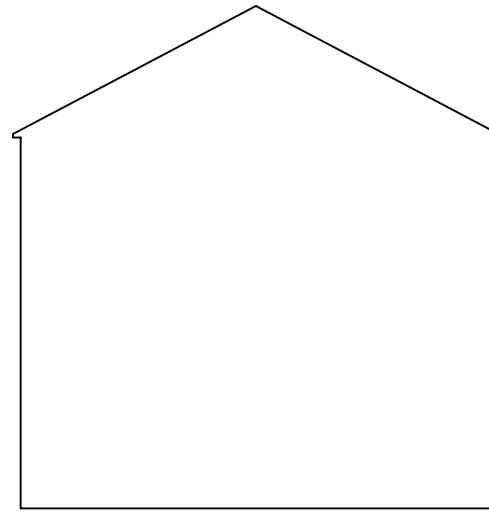

EXISTING SIDE ELEVATION




PROPOSED REAR ELEVATION

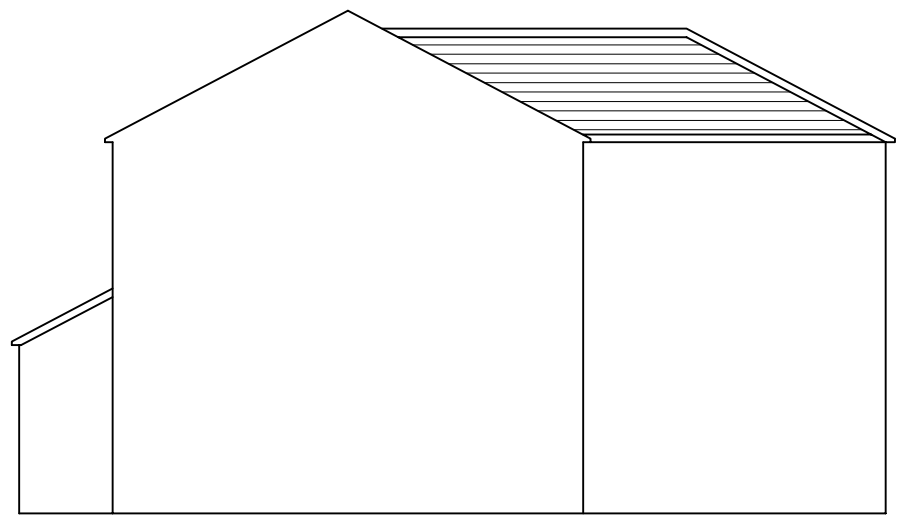

PROPOSED SIDE ELEVATION

PLANNING

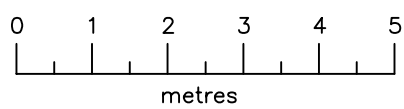

ADDRESS:

11 MANOR VIEW  
STEVENAGE SG2 8PD

DETAILS:

TWO STOREY REAR EXTENSION AND  
SINGLE STOREY FRONT EXTENSION TO  
FACILITATE CONVERSION OF EXISTING  
4 BEDROOM HOUSE INTO 4No  
1 BEDROOM FLATS

SCALE:

1:100

SIZE:


A3

DATE:


JAN 2024

DRAWING NO:


11/CONV/05

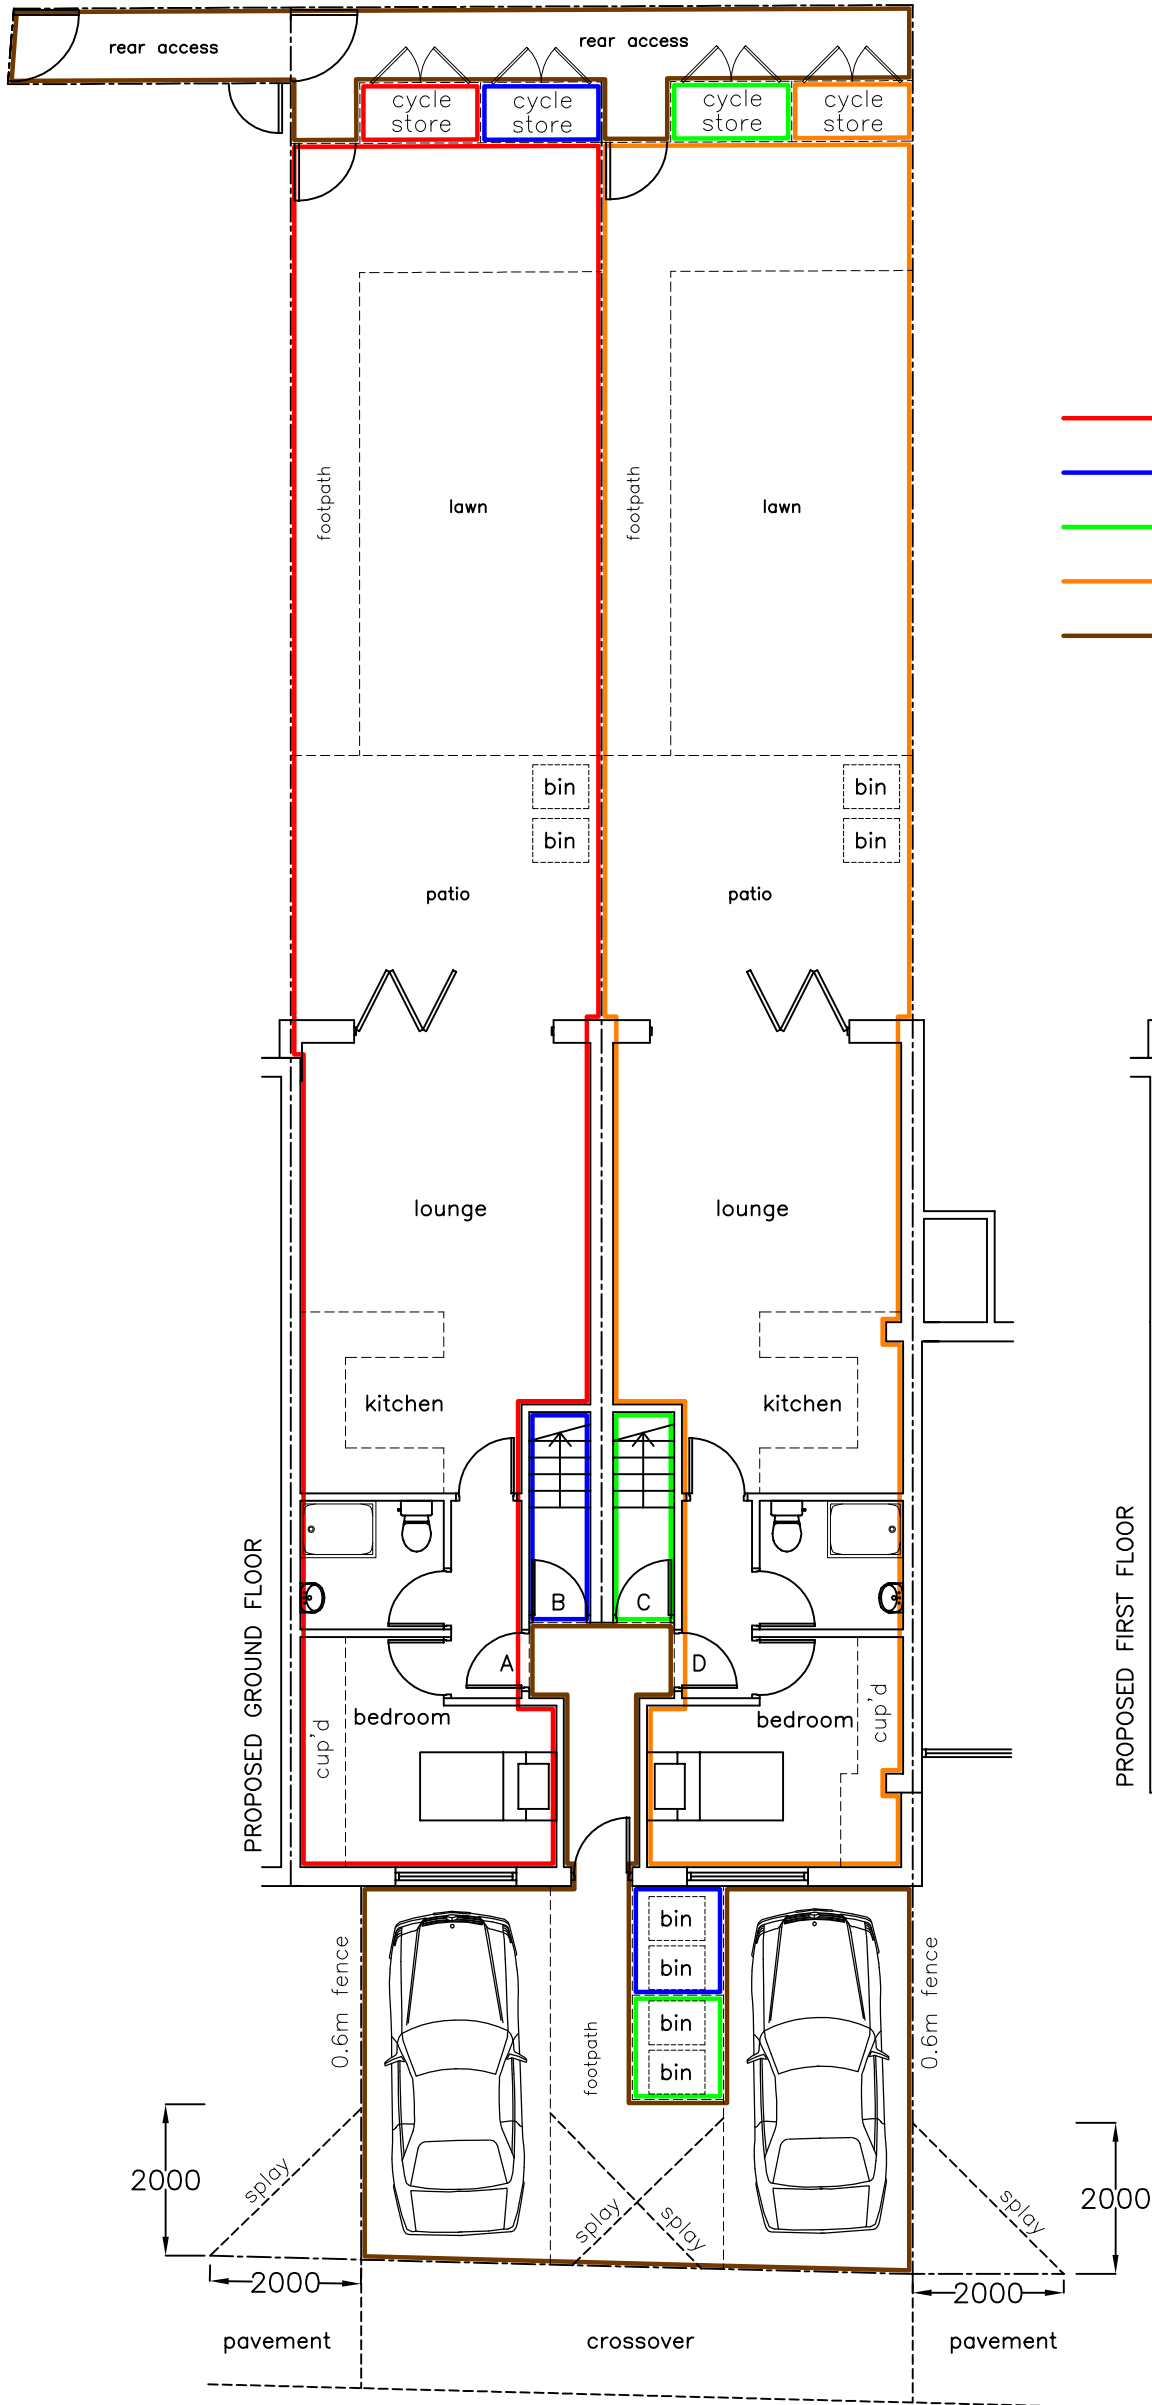

- FLAT A: 37.2m<sup>2</sup> – GROUND FLOOR GARDEN FLAT
- FLAT B: 39.3m<sup>2</sup> – FIRST FLOOR FLAT
- FLAT C: 39.2m<sup>2</sup> – FIRST FLOOR FLAT
- FLAT D: 37.0m<sup>2</sup> – GROUND FLOOR GARDEN FLAT
- COMMUNAL

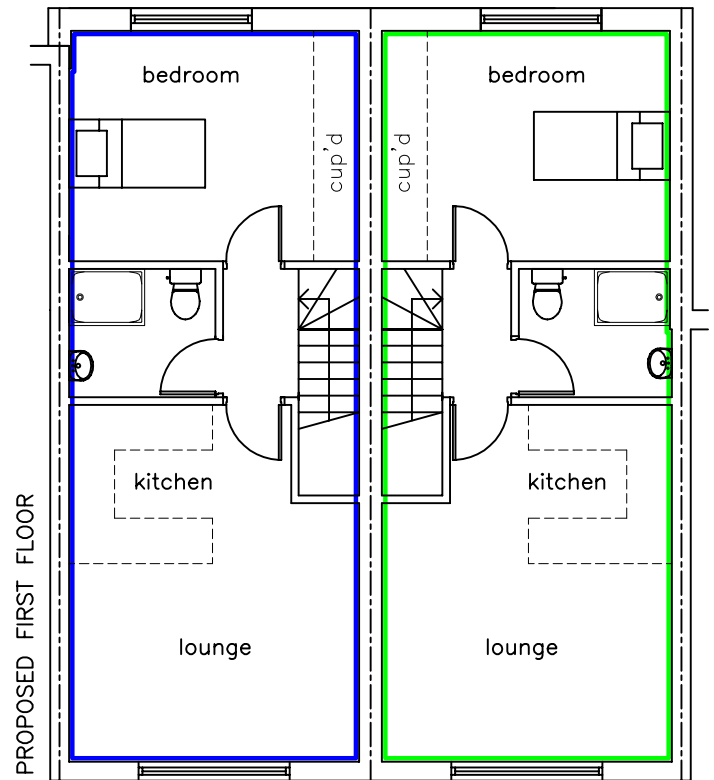


PLANNING

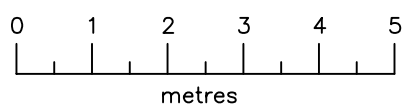


ADDRESS:  
11 MANOR VIEW  
STEVENAGE SG2 8PD

DETAILS:  
TWO STOREY REAR EXTENSION AND  
SINGLE STOREY FRONT EXTENSION TO  
FACILITATE CONVERSION OF EXISTING  
4 BEDROOM HOUSE INTO 4No  
1 BEDROOM FLATS


SCALE: 1:100	DATE: JAN 2024
SIZE: A3	DRAWING NO: 11/CONV/06

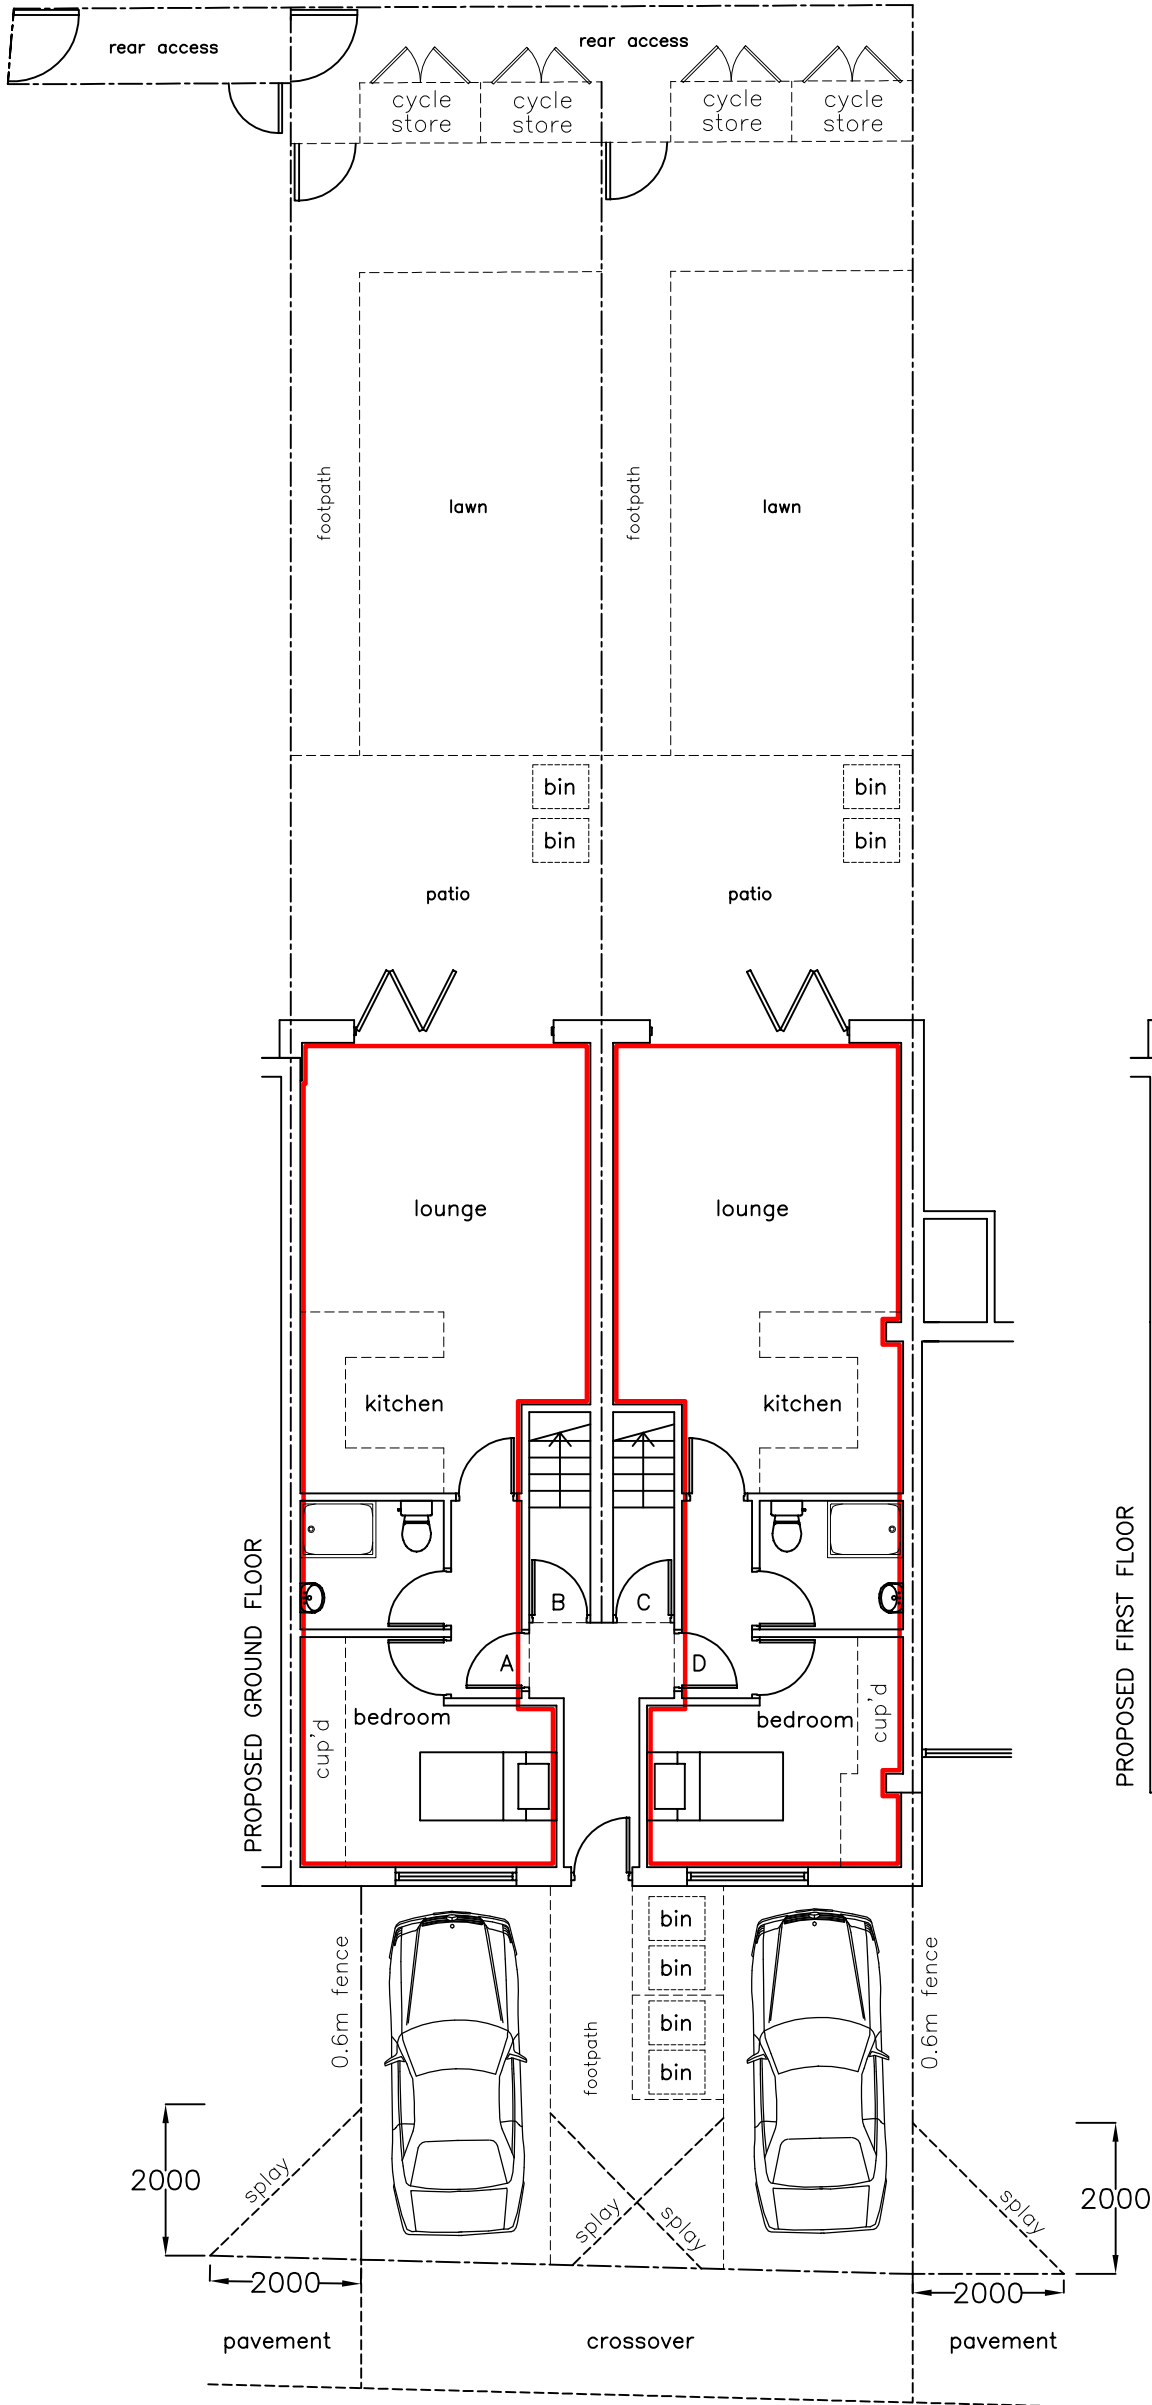

- FLAT A: 37.2m<sup>2</sup> – GROUND FLOOR GARDEN FLAT
- FLAT B: 37.1m<sup>2</sup> – FIRST FLOOR FLAT
- FLAT C: 37.0m<sup>2</sup> – FIRST FLOOR FLAT
- FLAT D: 37.0m<sup>2</sup> – GROUND FLOOR GARDEN FLAT

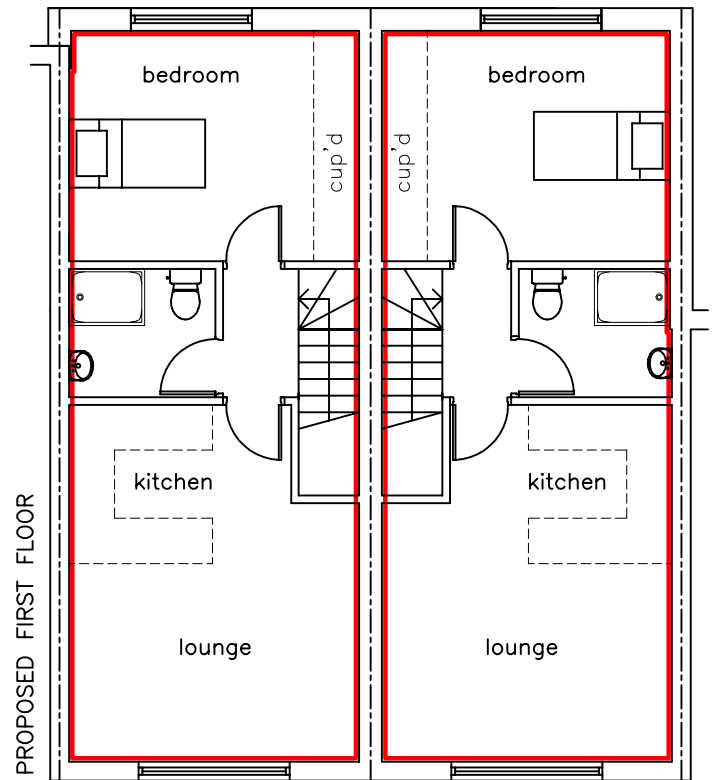

PLANNING

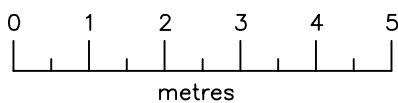

ADDRESS:  
 11 MANOR VIEW  
 STEVENAGE SG2 8PD

DETAILS:  
 TWO STOREY REAR EXTENSION AND  
 SINGLE STOREY FRONT EXTENSION TO  
 FACILITATE CONVERSION OF EXISTING  
 4 BEDROOM HOUSE INTO 4No  
 1 BEDROOM FLATS

SCALE: 1:100	DATE: JAN 2024
SIZE: A3	DRAWING NO: 11/CONV/07