



**NOTES:**  
 1. THIS DRAWING copyright Mullins Dowse Architects Ltd. 2024  
 2. THIS DRAWING is not for construction

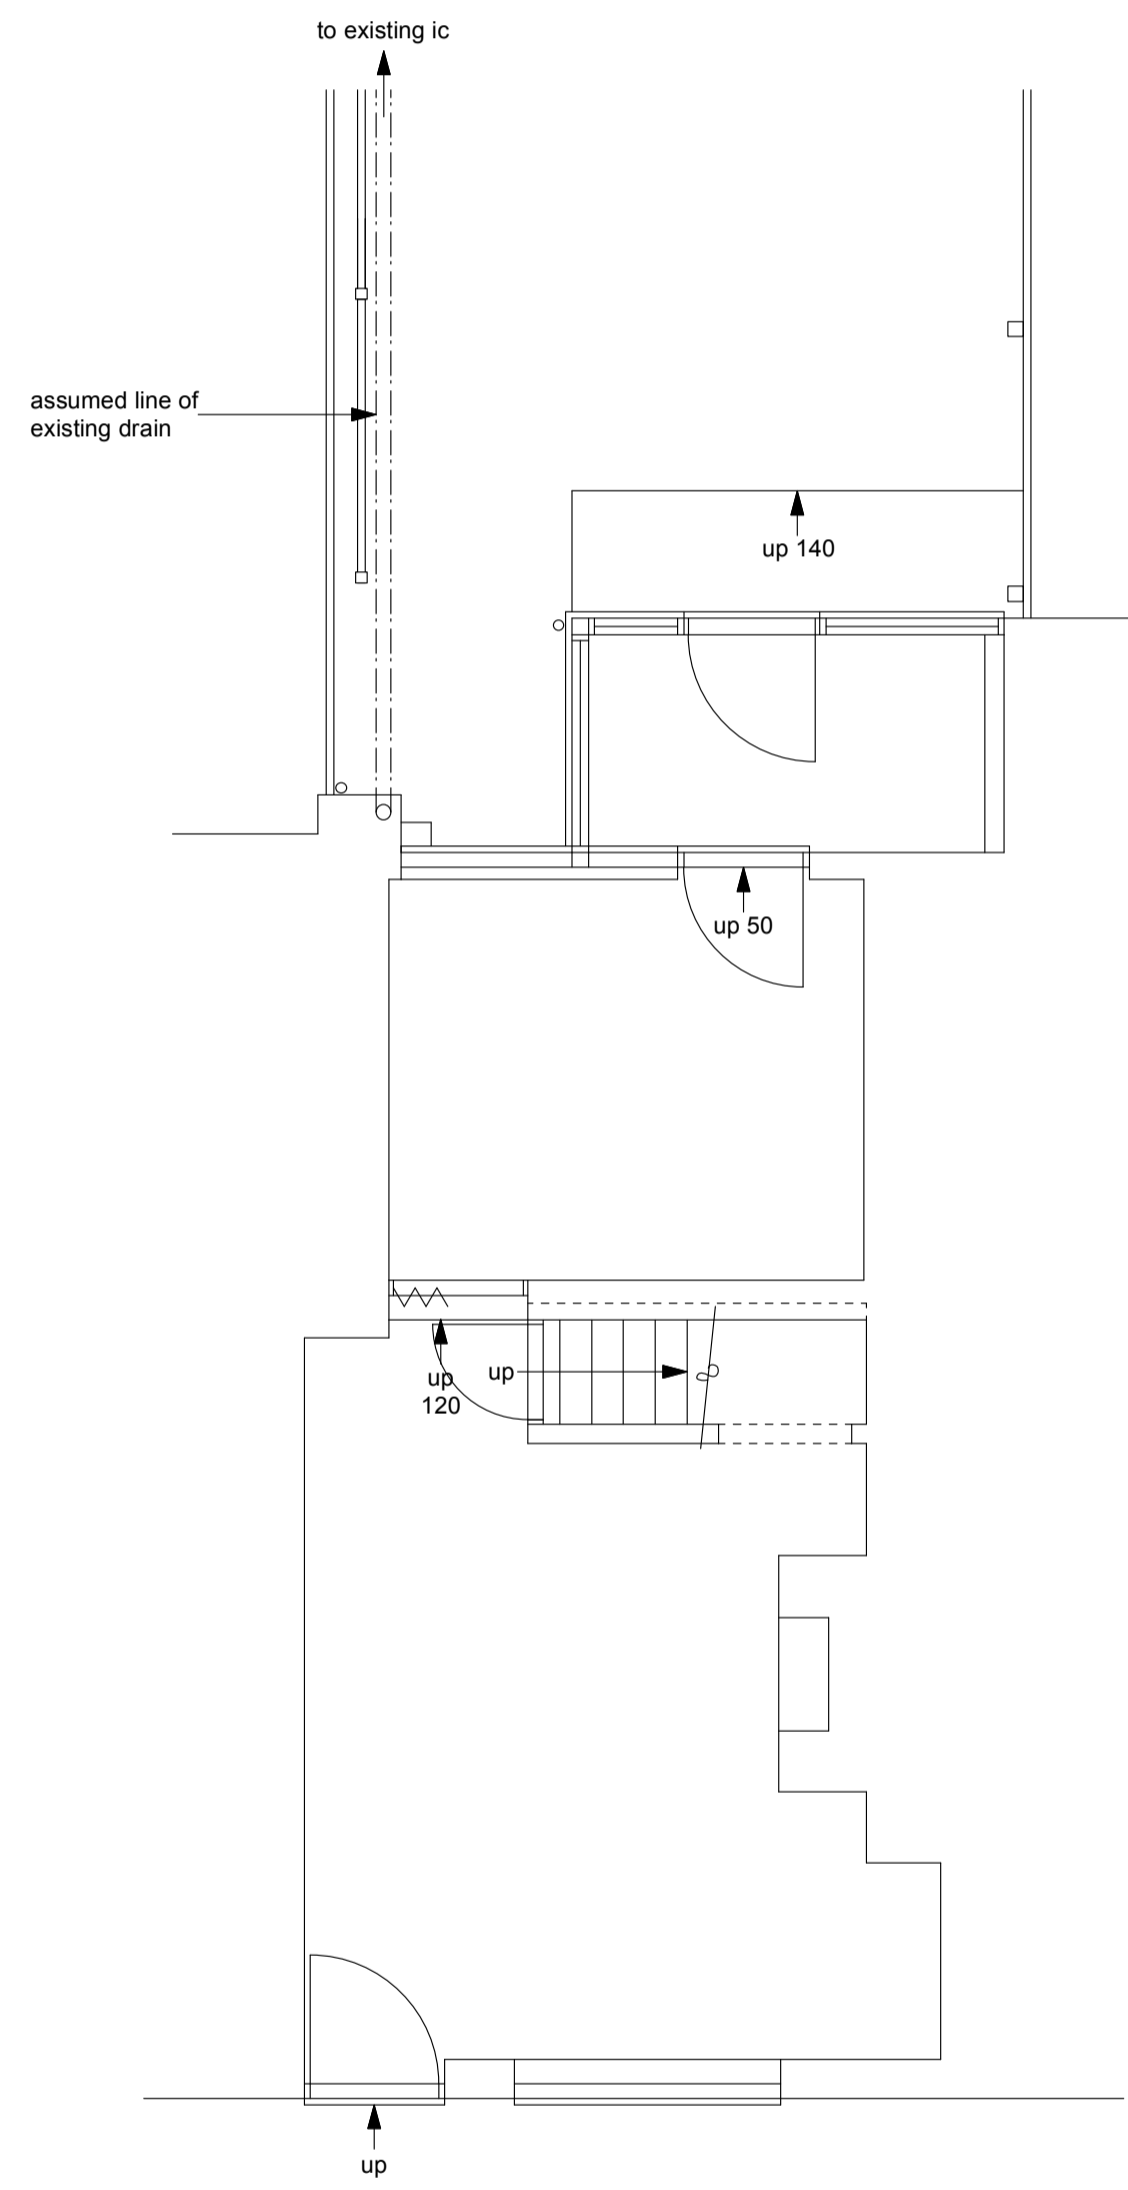


GROUND FLOOR PLAN




REAR ELEVATION

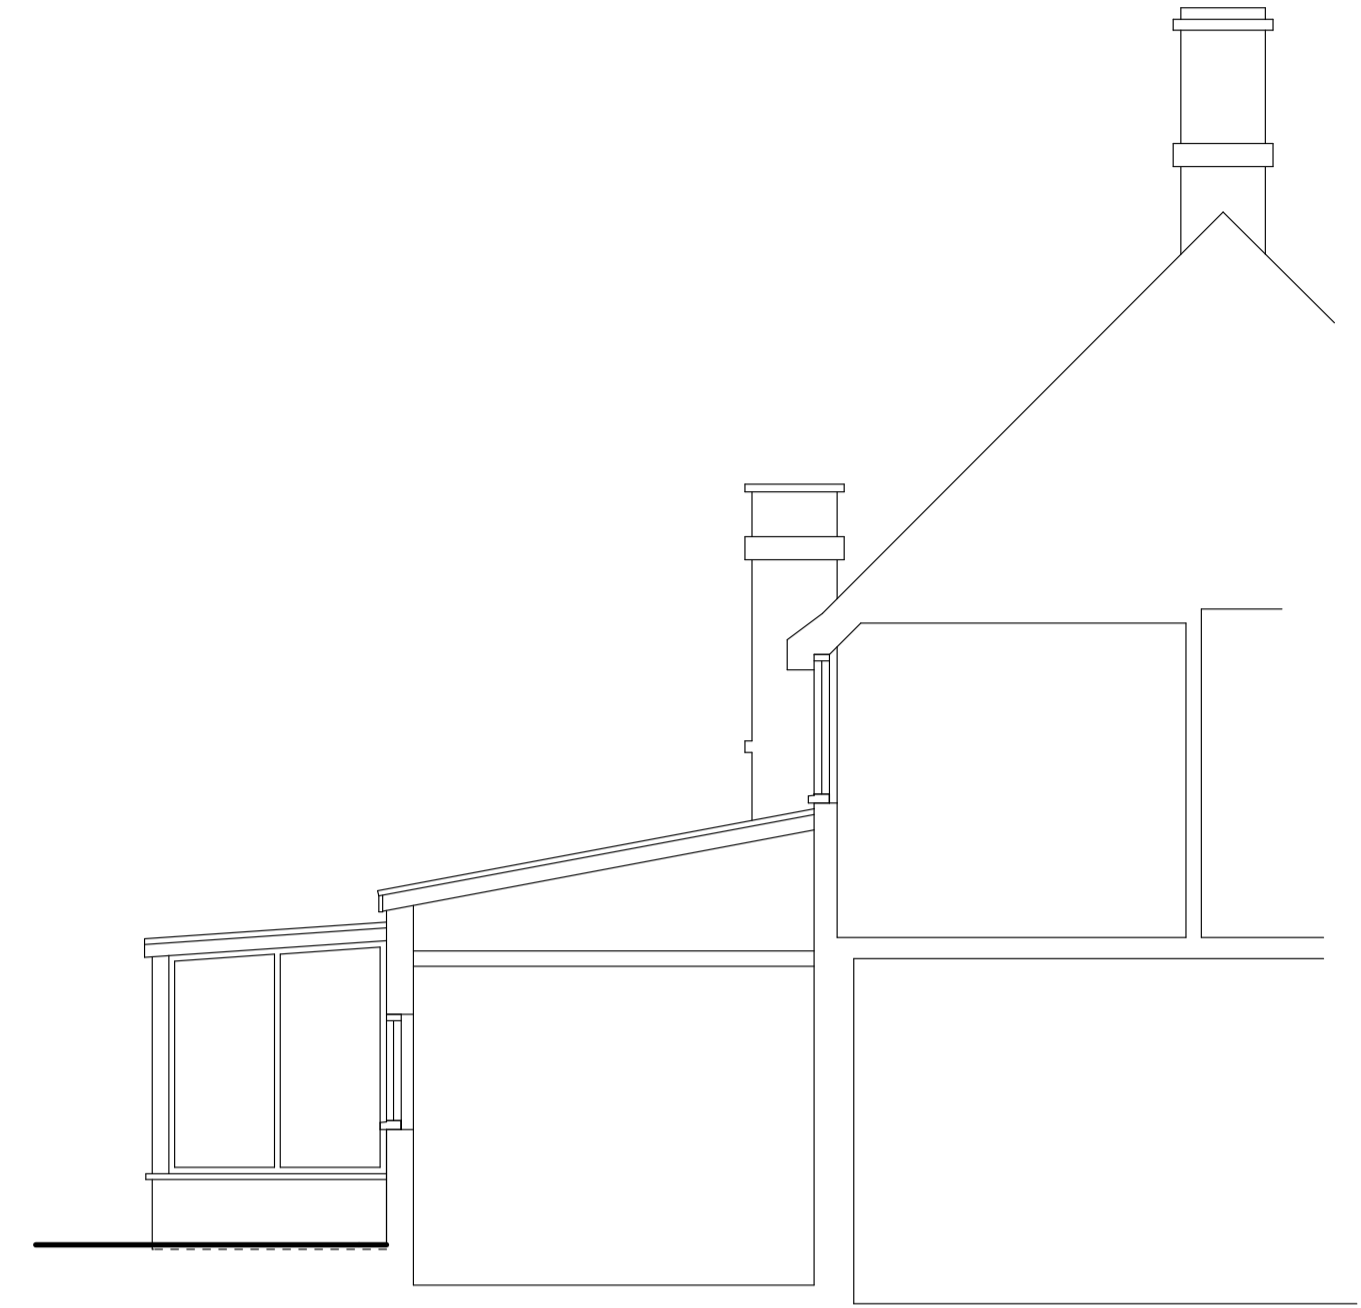

SECTION/SIDE ELEVATION

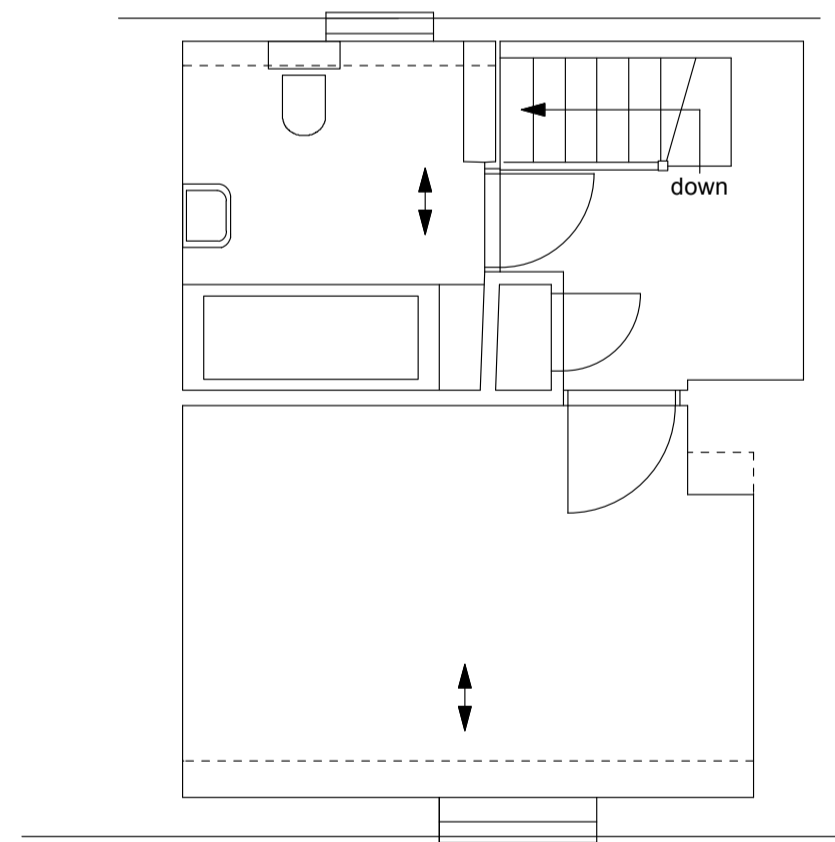

FIRST FLOOR PLAN

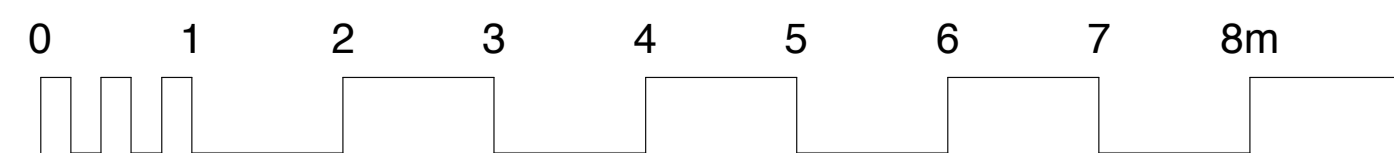

12 Ridma Park, Station Road, Melton, Woodbridge, Suffolk, IP12 1QT  
 01394 382544  
 www.mullinsdowse.co.uk

revision	date	description	drawn	checked
project 5 Elm Lane, Copdock, IP8 3ET				
drawing Survey Drawing				
date	scale	drawn	checked	
January 2024	1: 50	AW	AW	
job ref	drawing	revision		
6484	Survey			

Mullins Dowse  
 Architects