




Front Elevation (East)



Side Elevation (South)




Rear Elevation (West)


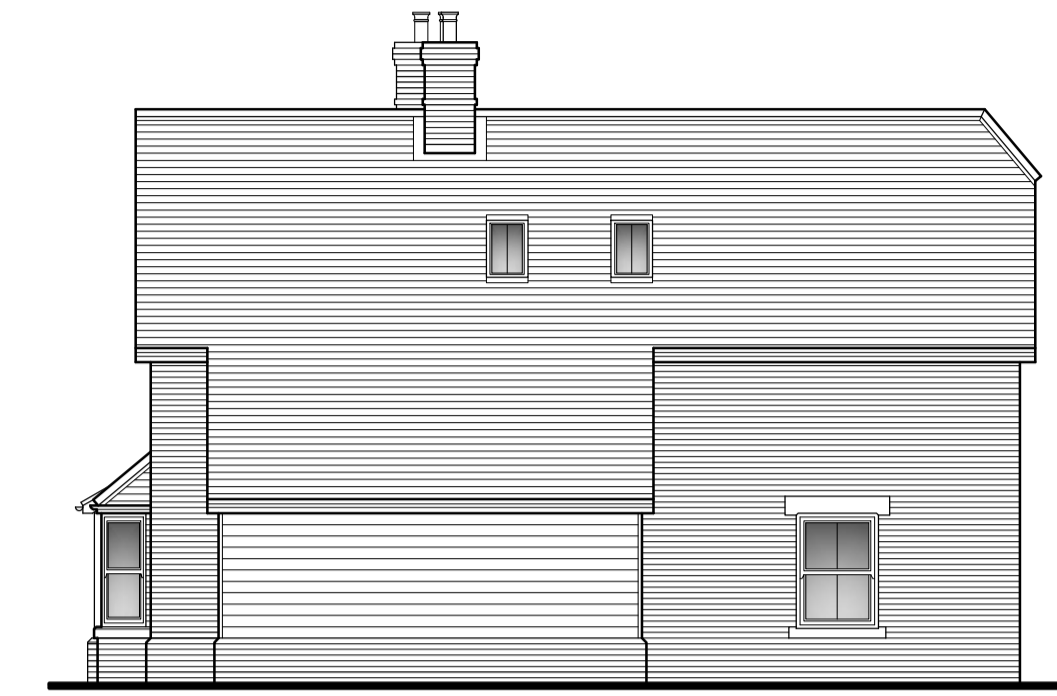


Side Elevation (North)

Existing Elevations  
Scale: 1:100

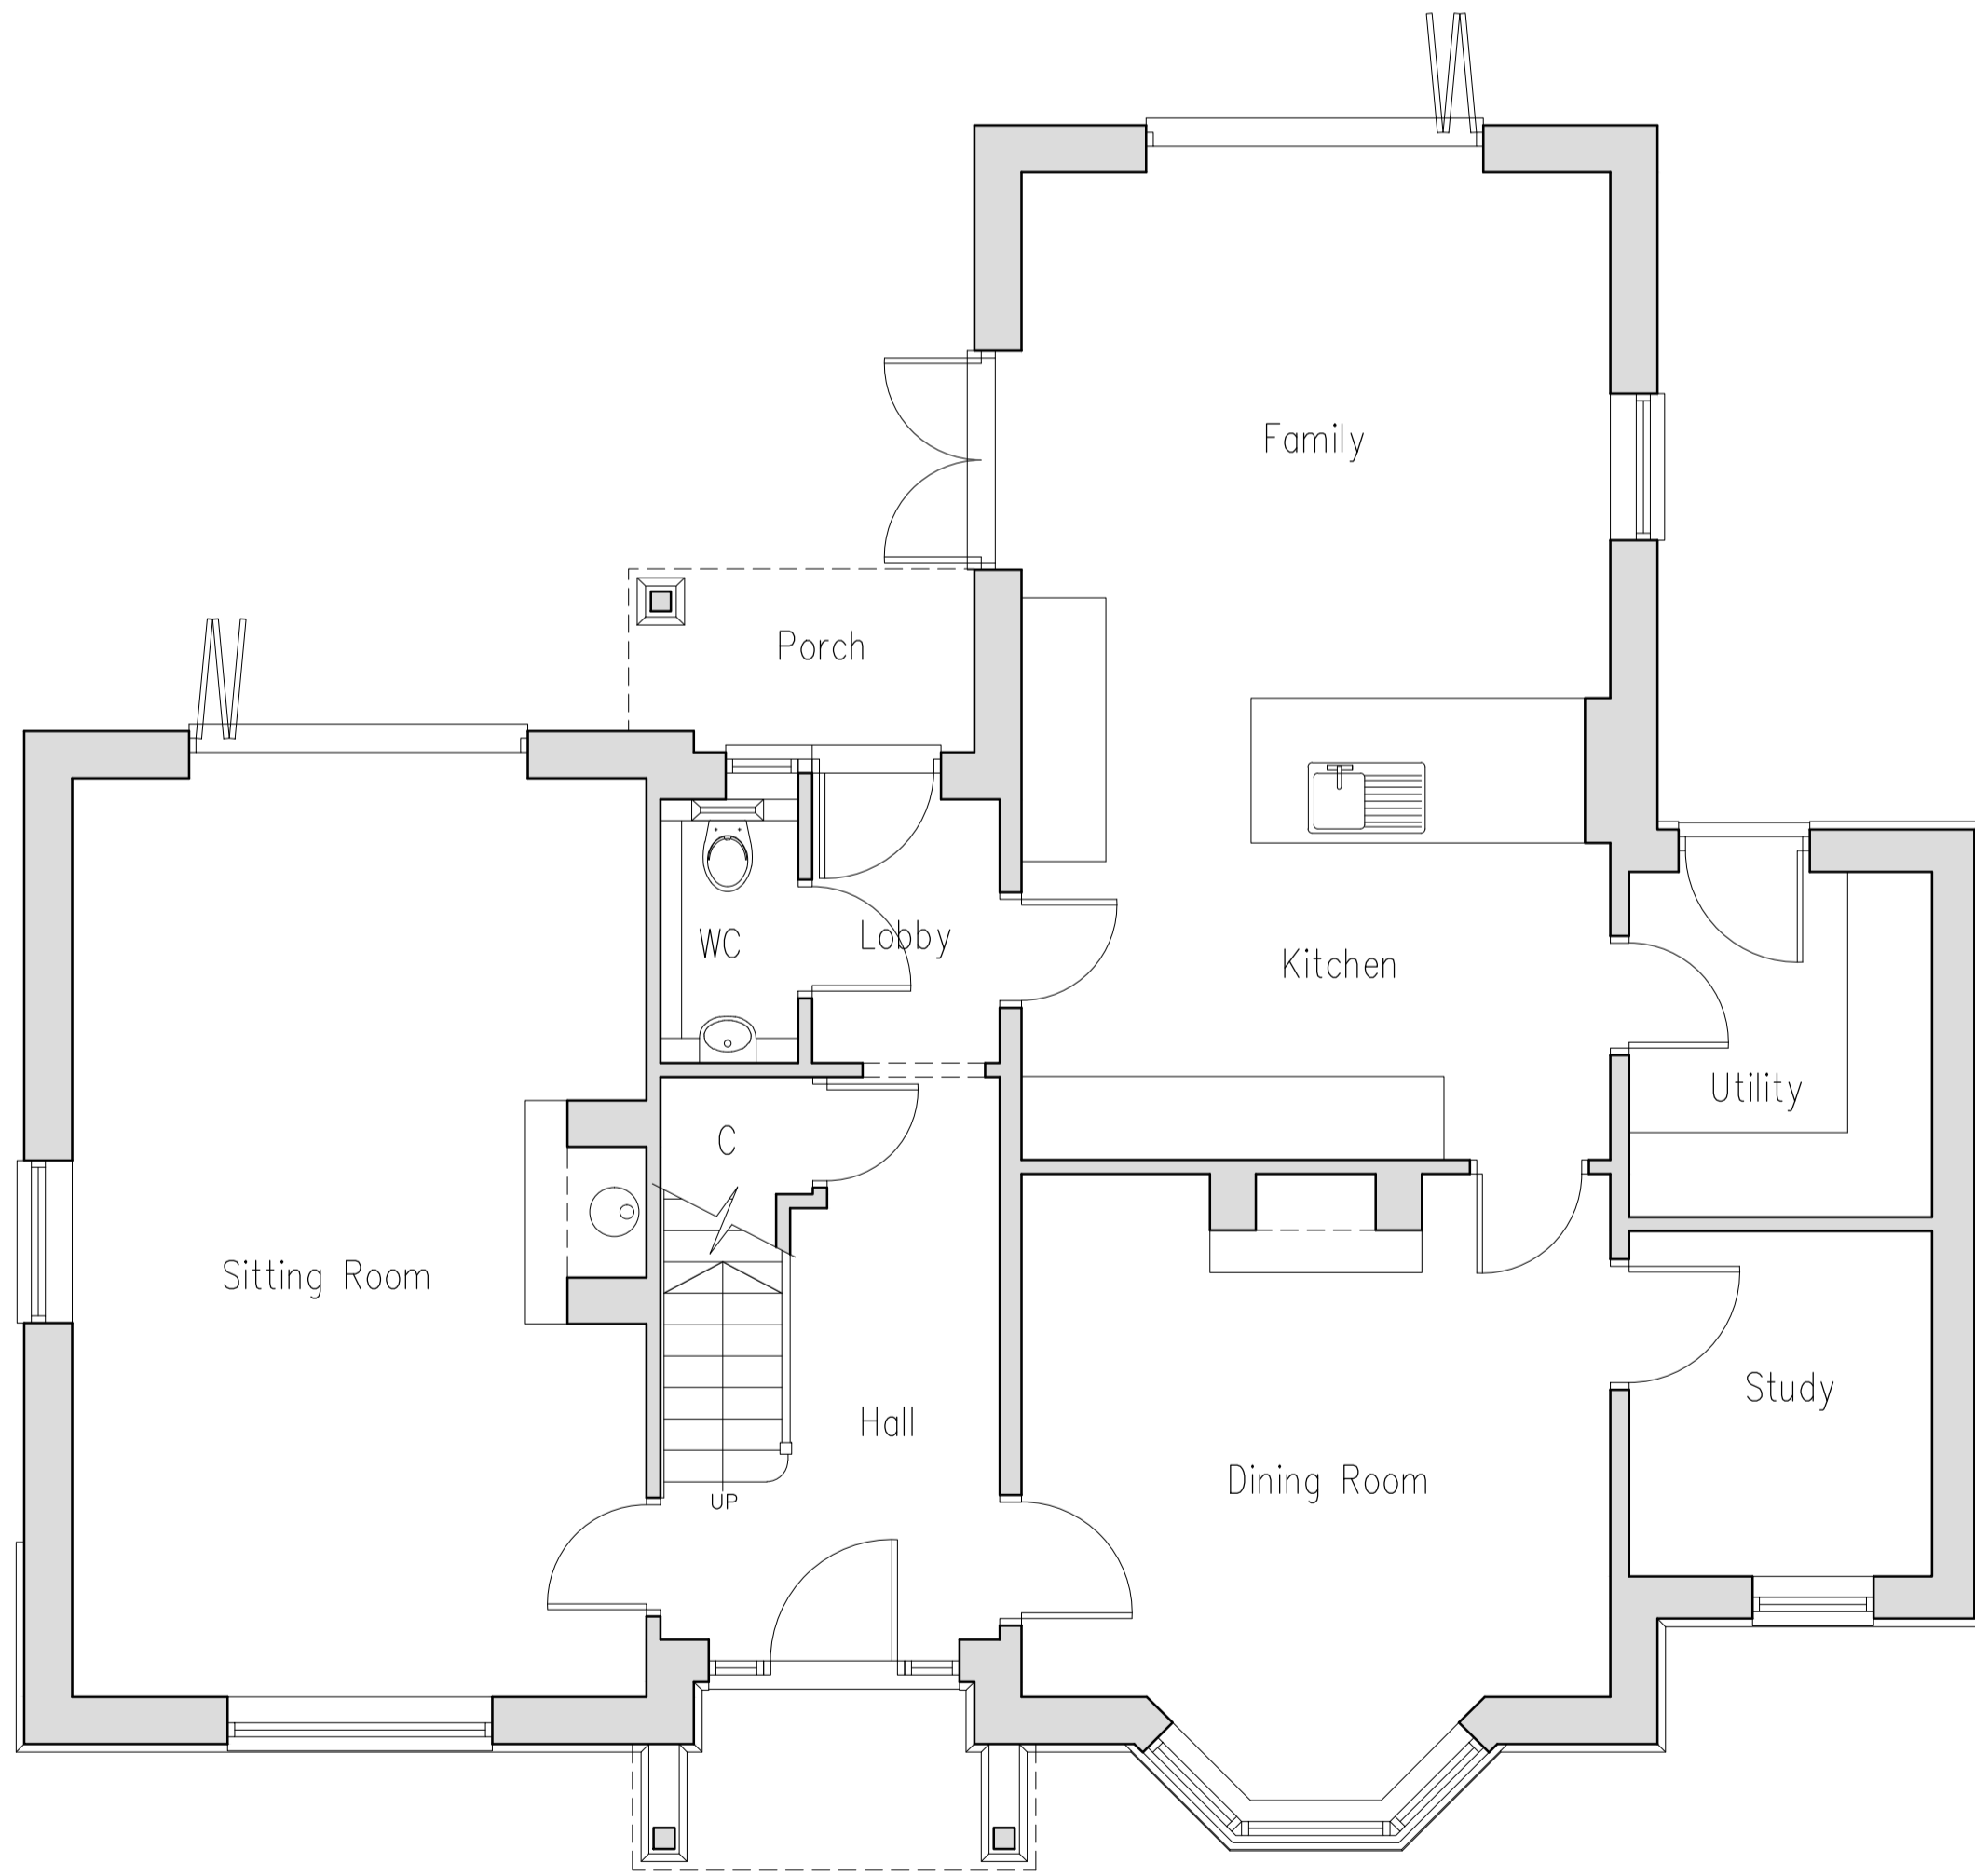

Existing Ground Floor Plan  
Scale: 1:50

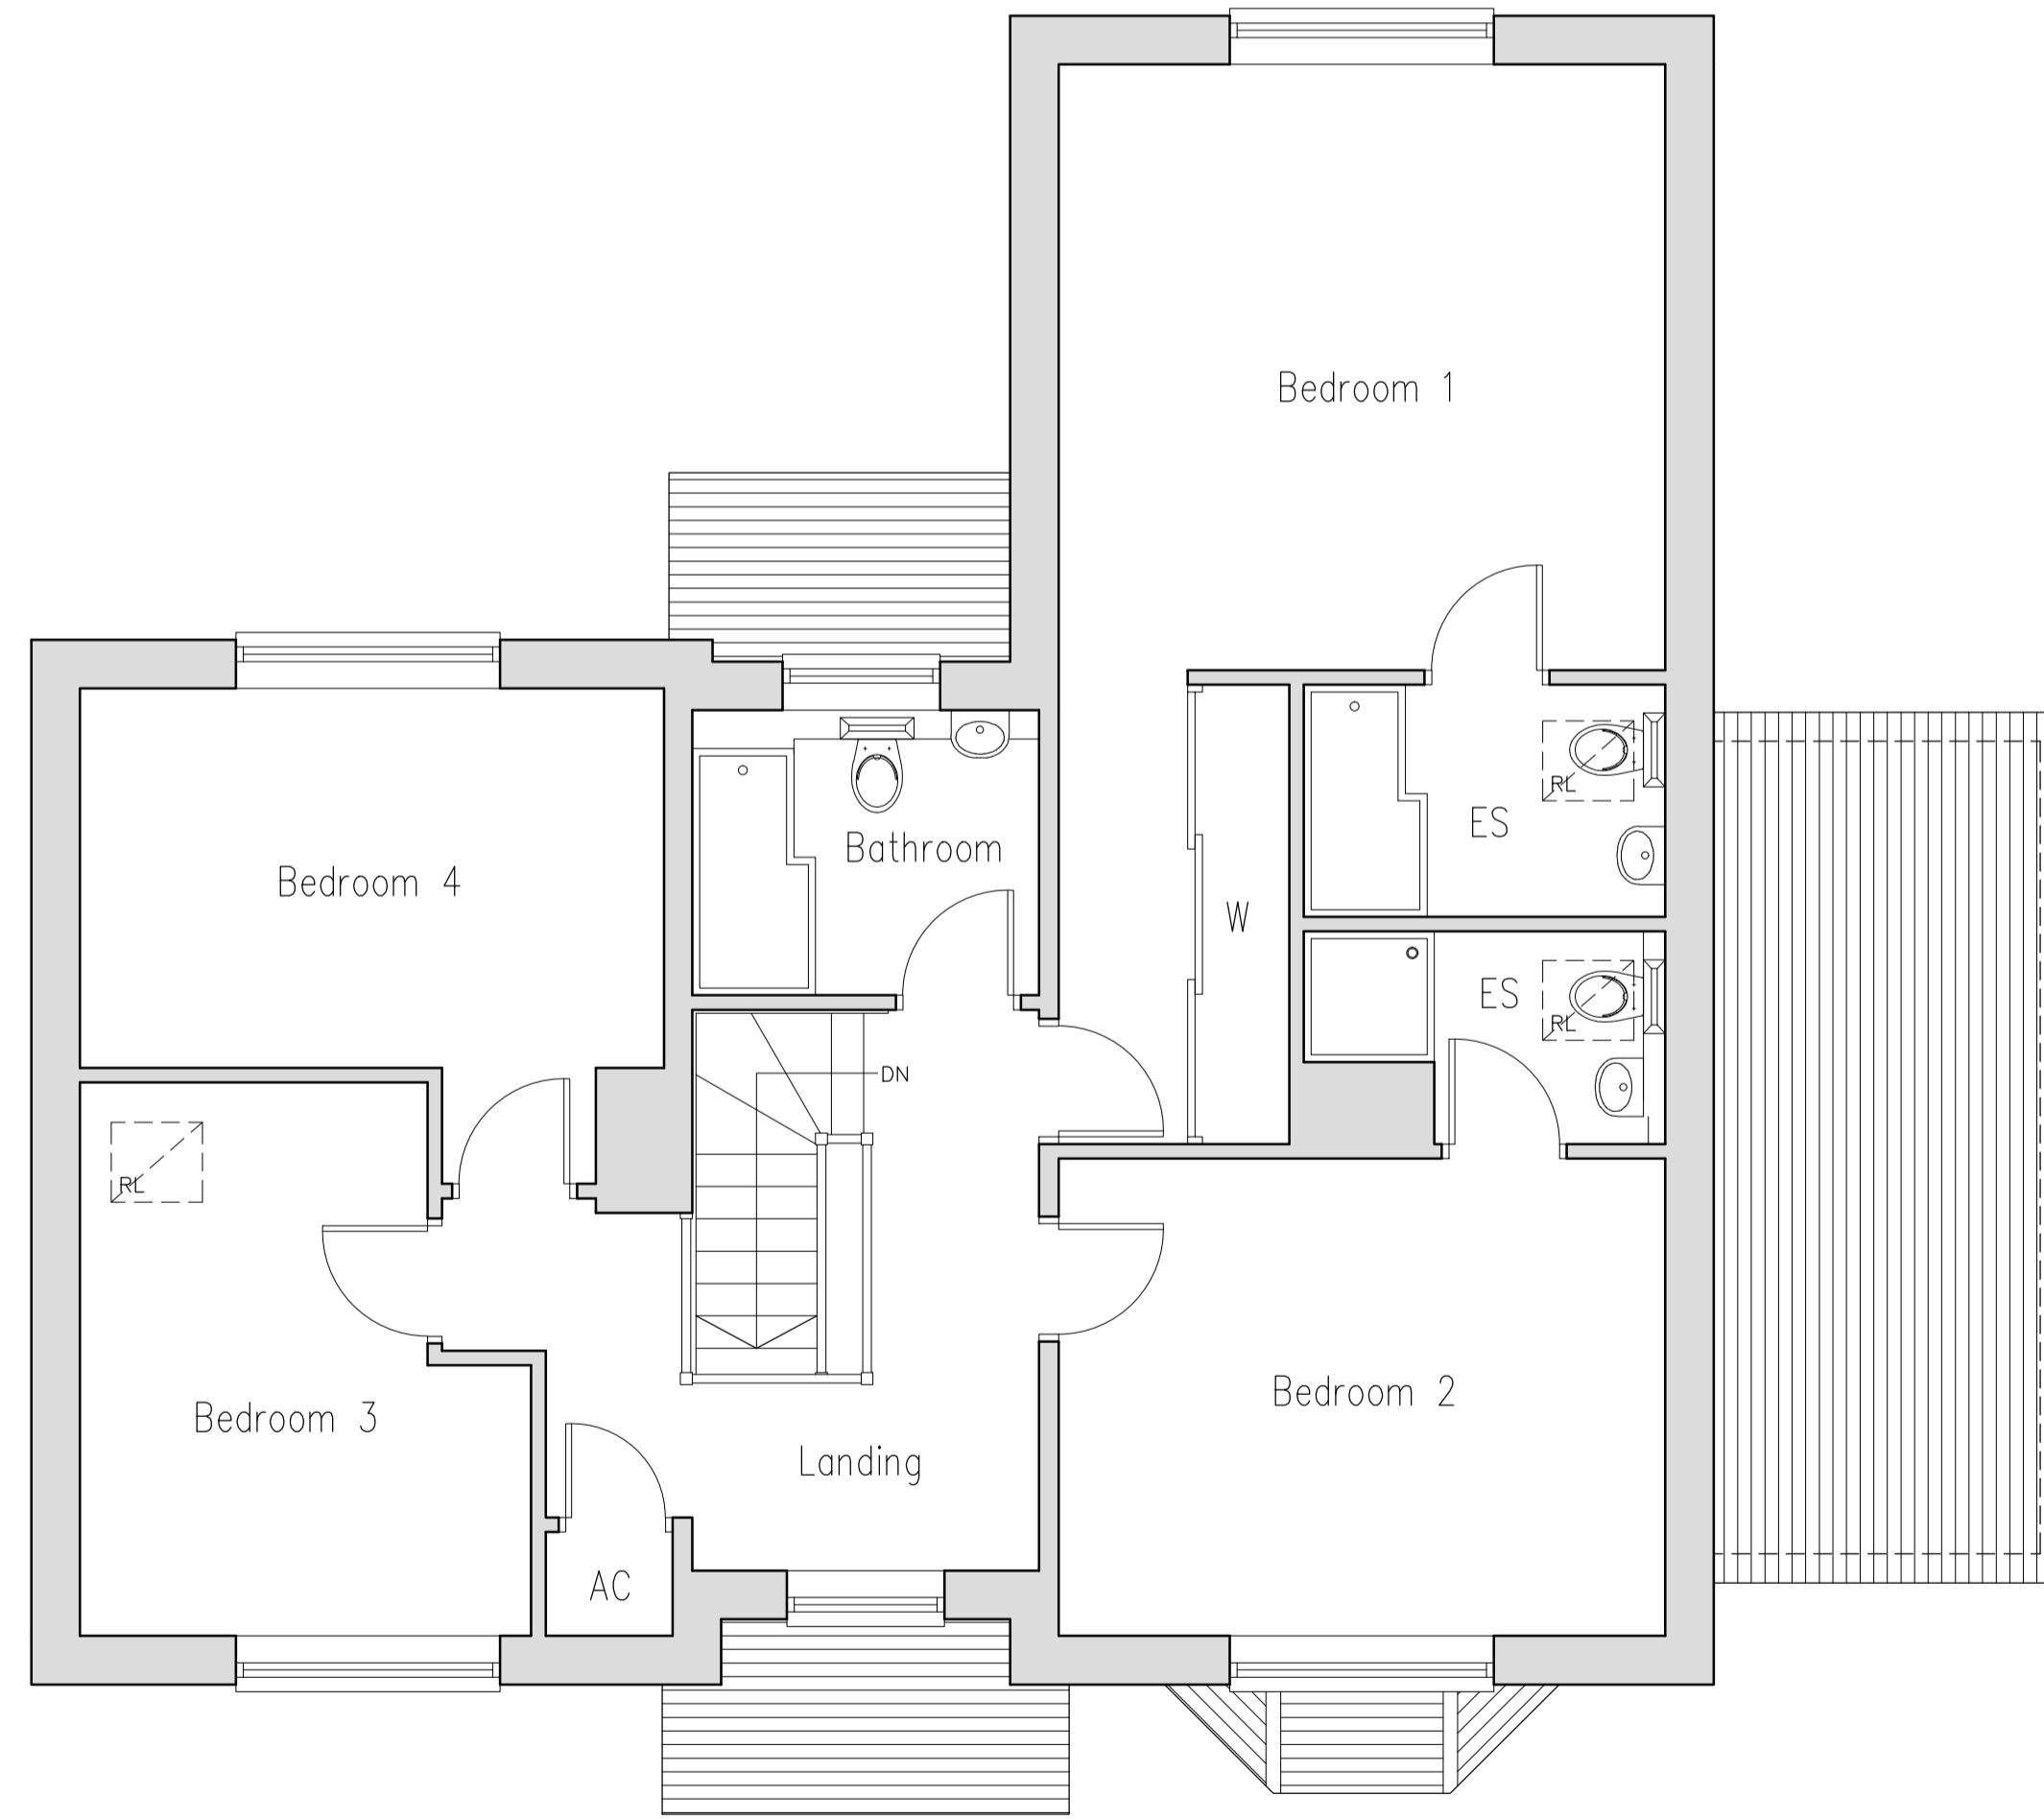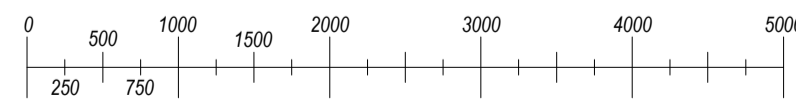

Existing First Floor Plan  
Scale: 1:50

## Nick Peasland

ARCHITECTURAL SERVICES

Belmont House, Hall Street, Long Melford, Sudbury, Suffolk, CO10 9JF  
Tel: 07966 152864 Fax: 01787 211898 Email: info@nickpeasland.co.uk

### Client:

Mr D. Borthwick And Mrs M. Dowde

### Project:

Proposed single storey side / rear extension and associated internal alterations - Aisling House, The Street, Assington, Sudbury, Suffolk, CO10 5LW

### Subject:

Existing Floor Plans And Elevations

DRAWN	MJM	REVISIONS:
DATE	Jan 2023	---
SCALES	As Shown	ISSUE at A1 DRAWING No. 2799/002