



Front Elevation (East)



Side Elevation (South)





Rear Elevation (West)





Side Elevation (North)

Proposed Elevations
Scale: 1:100

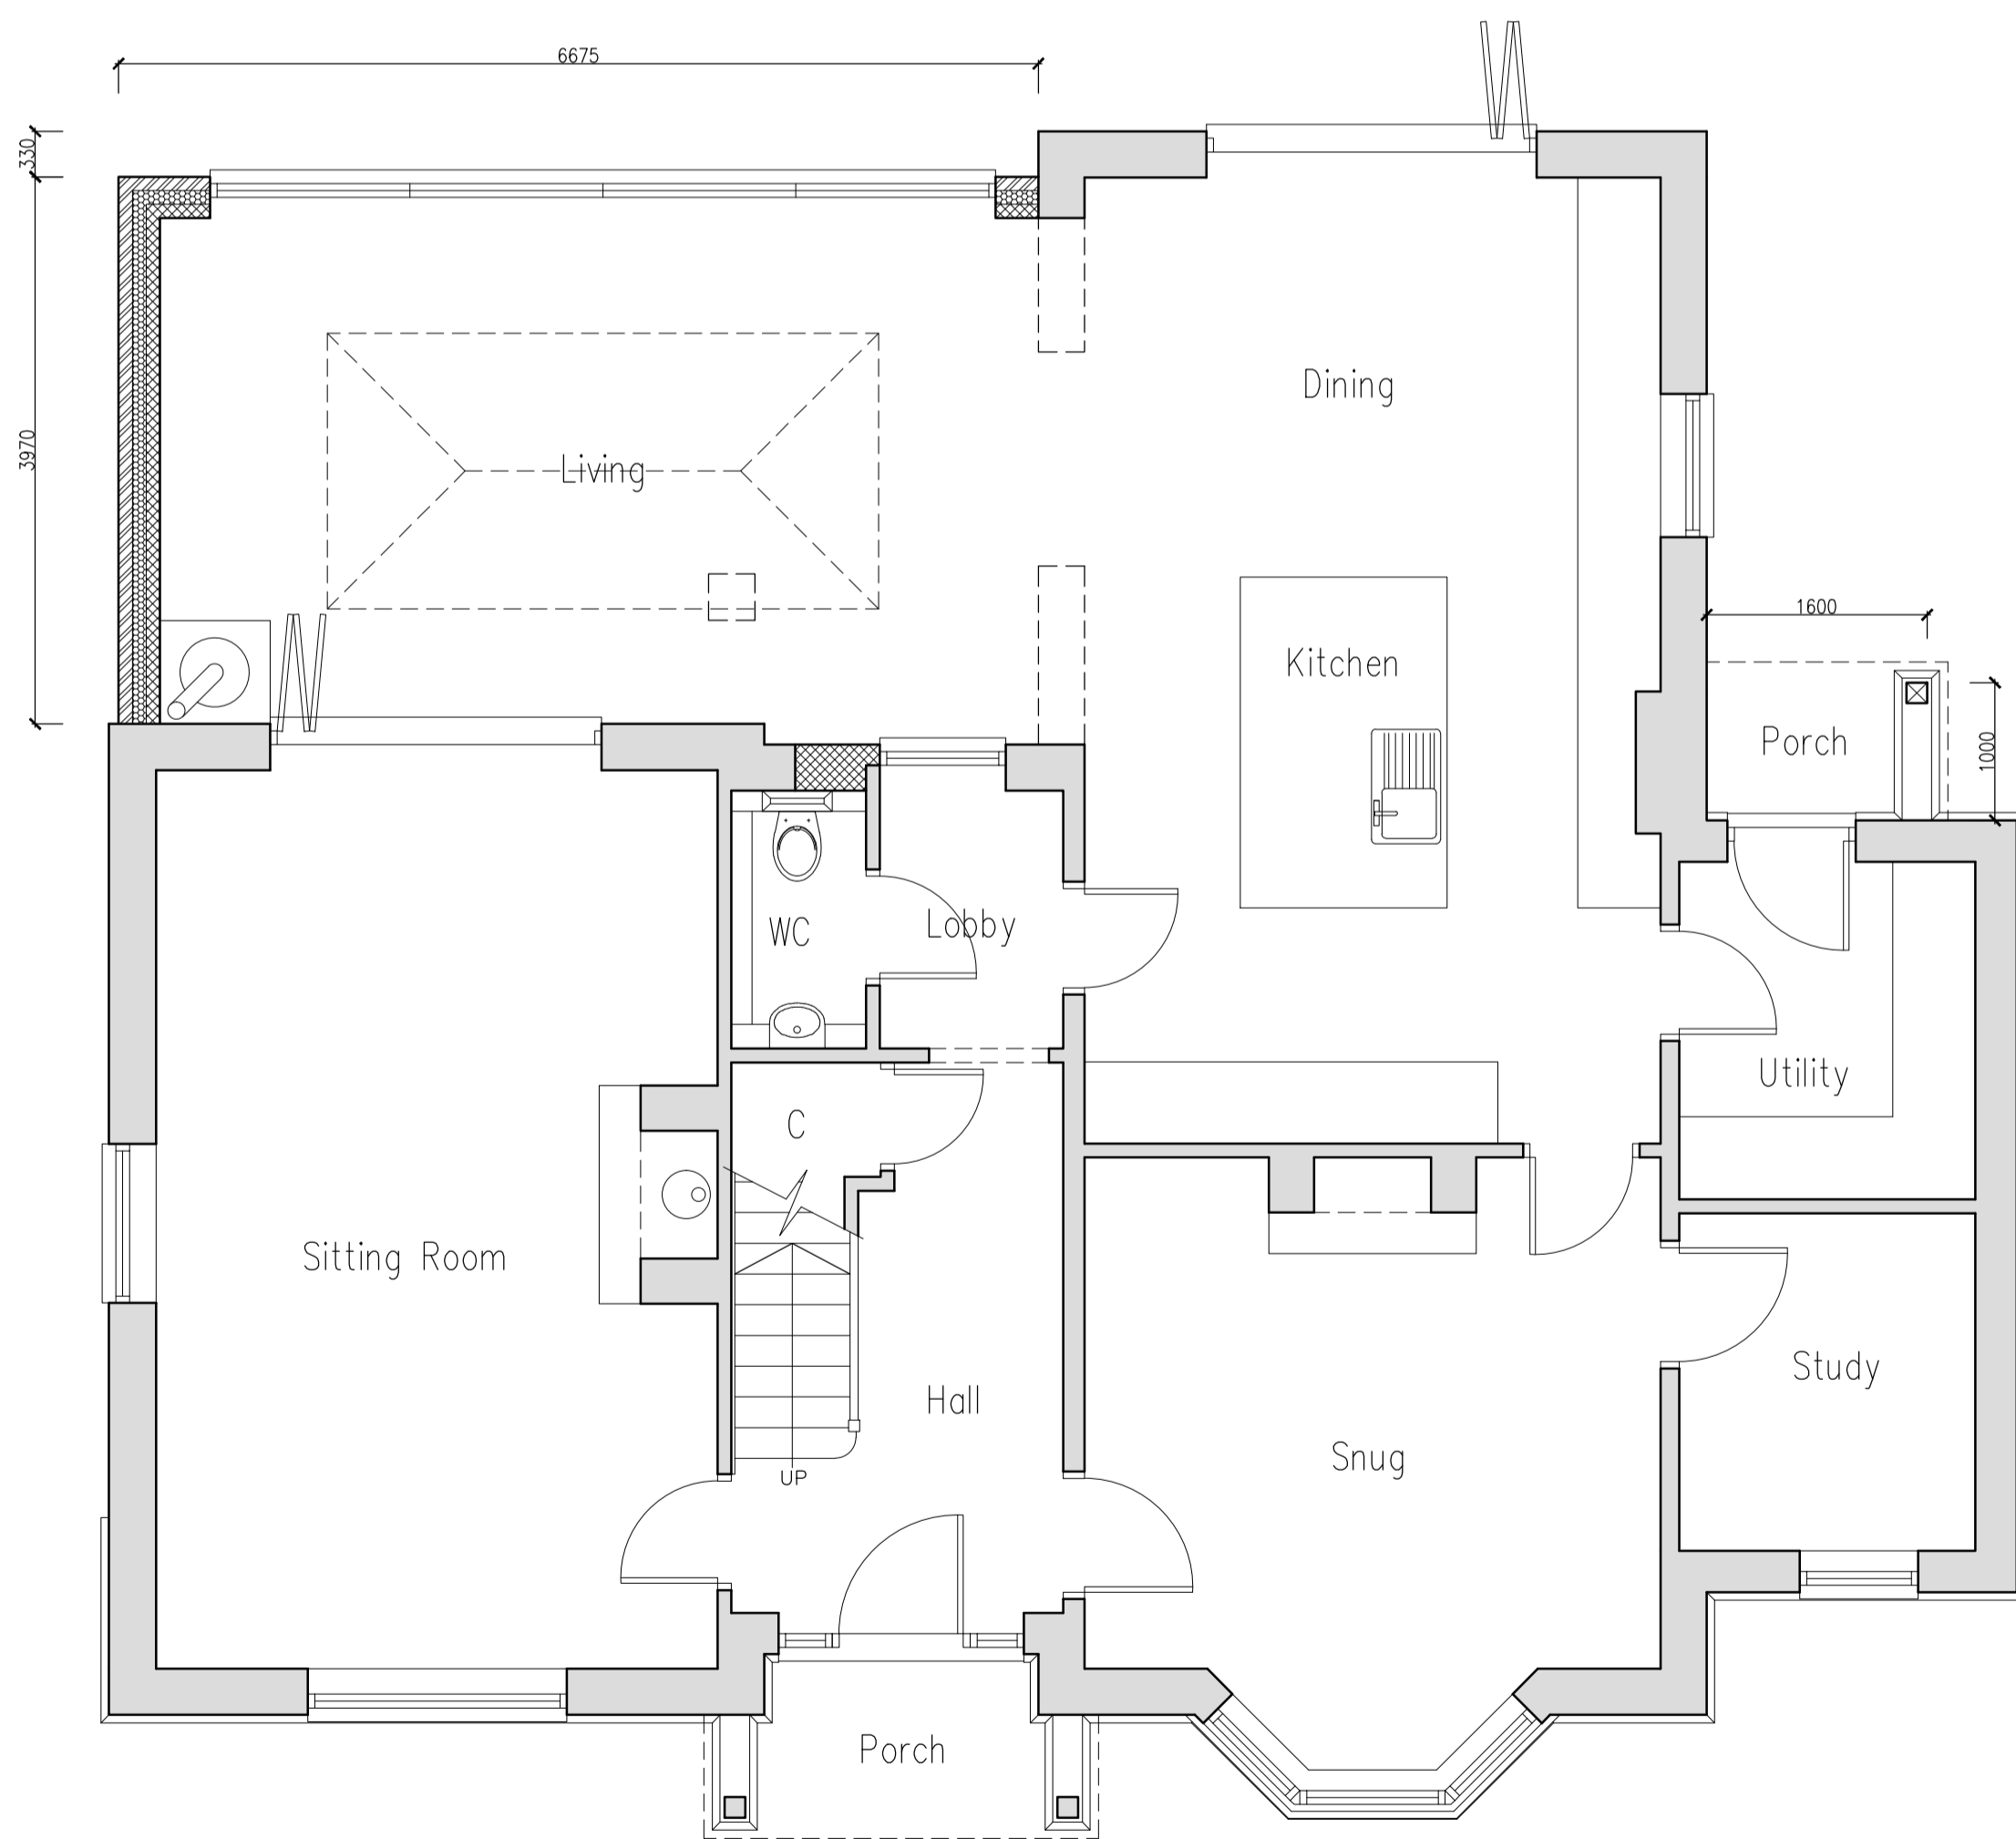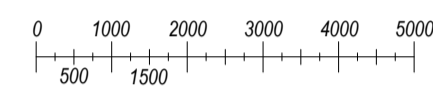

Proposed Ground Floor Plan
Scale: 1:50

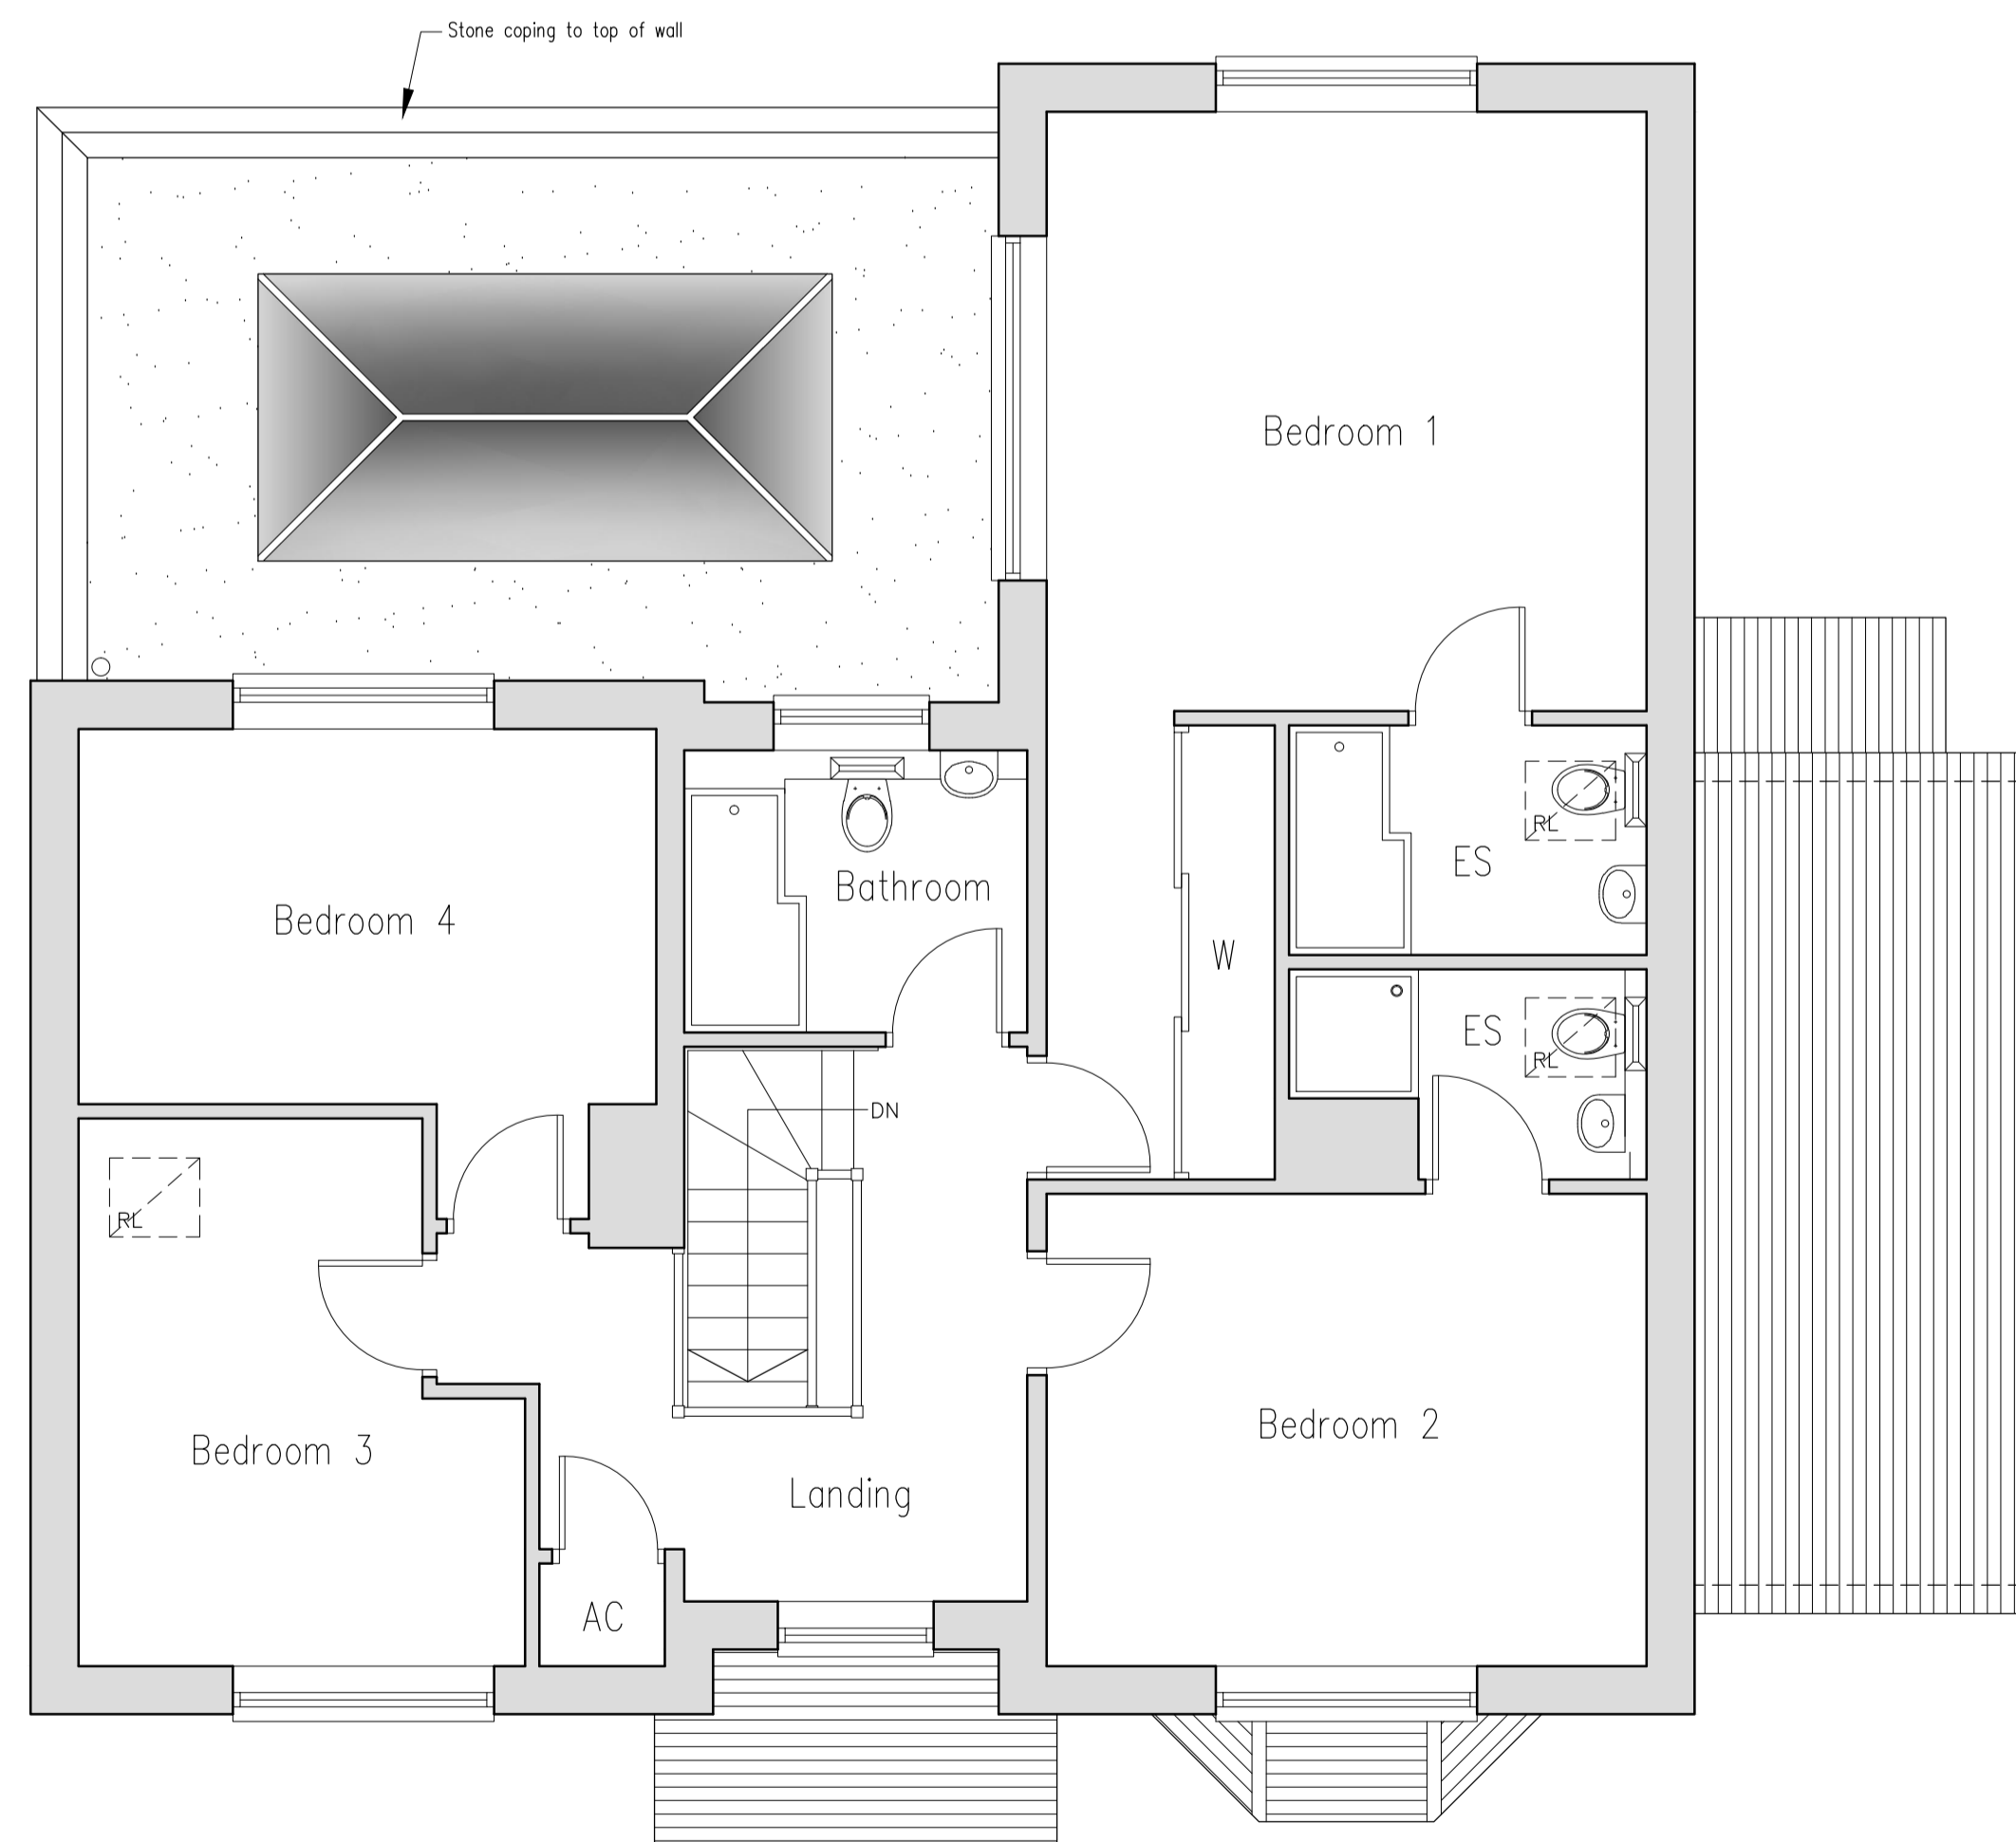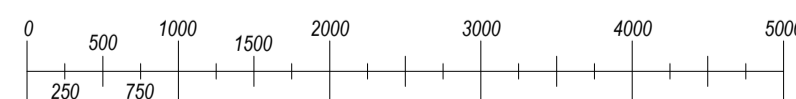

Proposed First Floor Plan
Scale: 1:50

Nick Peasland

ARCHITECTURAL SERVICES

Belmont House, Hall Street, Long Melford, Sudbury, Suffolk, CO10 9JF
Tel: 07966 152864 Fax: 01787 211898 Email: info@nickpeasland.co.uk

Client:

Mr D. Borthwick And Mrs M. Dowde

Project:

Proposed single storey side / rear extension and associated internal alterations - Aisling House, The Street, Assington, Sudbury, Suffolk, CO10 5LW

Subject:

Proposed Floor Plans And Elevations

DRAWN	MJM	REVISIONS:
DATE	Jan 2024	Rev A: 26.01.2024 - Drawing Updated
SCALES	As Shown	ISSUE at A1 DRAWING No. 2799/004