




Existing - Front Elevation  
1 : 100

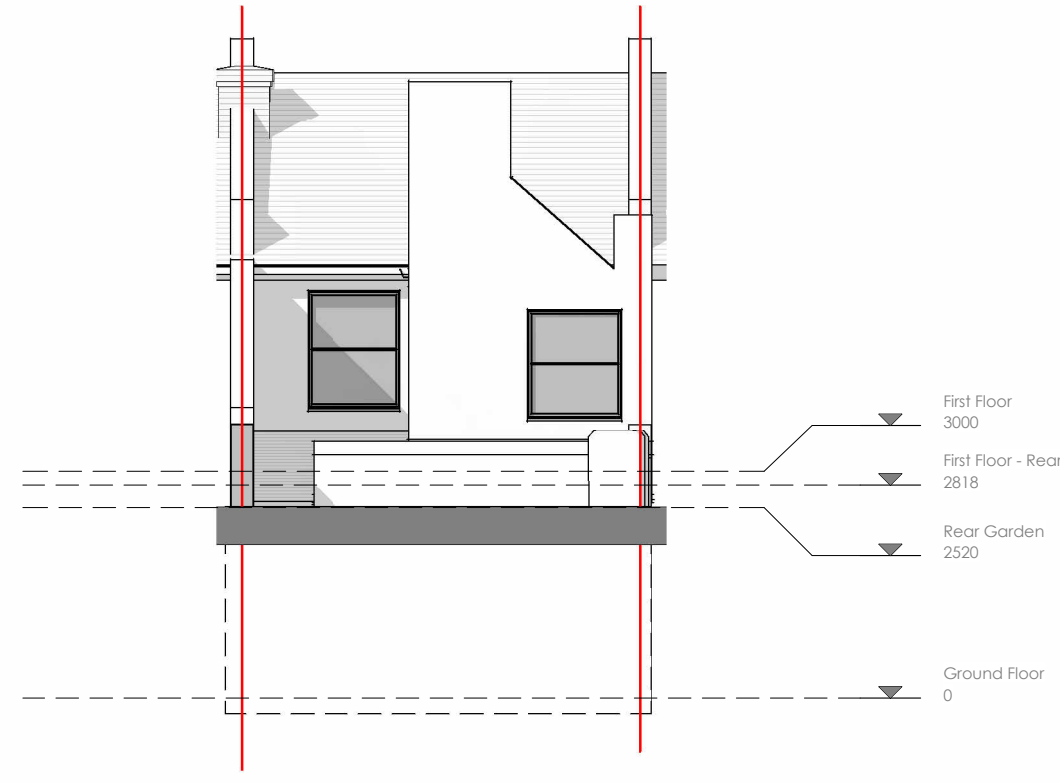


Existing - Rear Elevation  
1 : 100

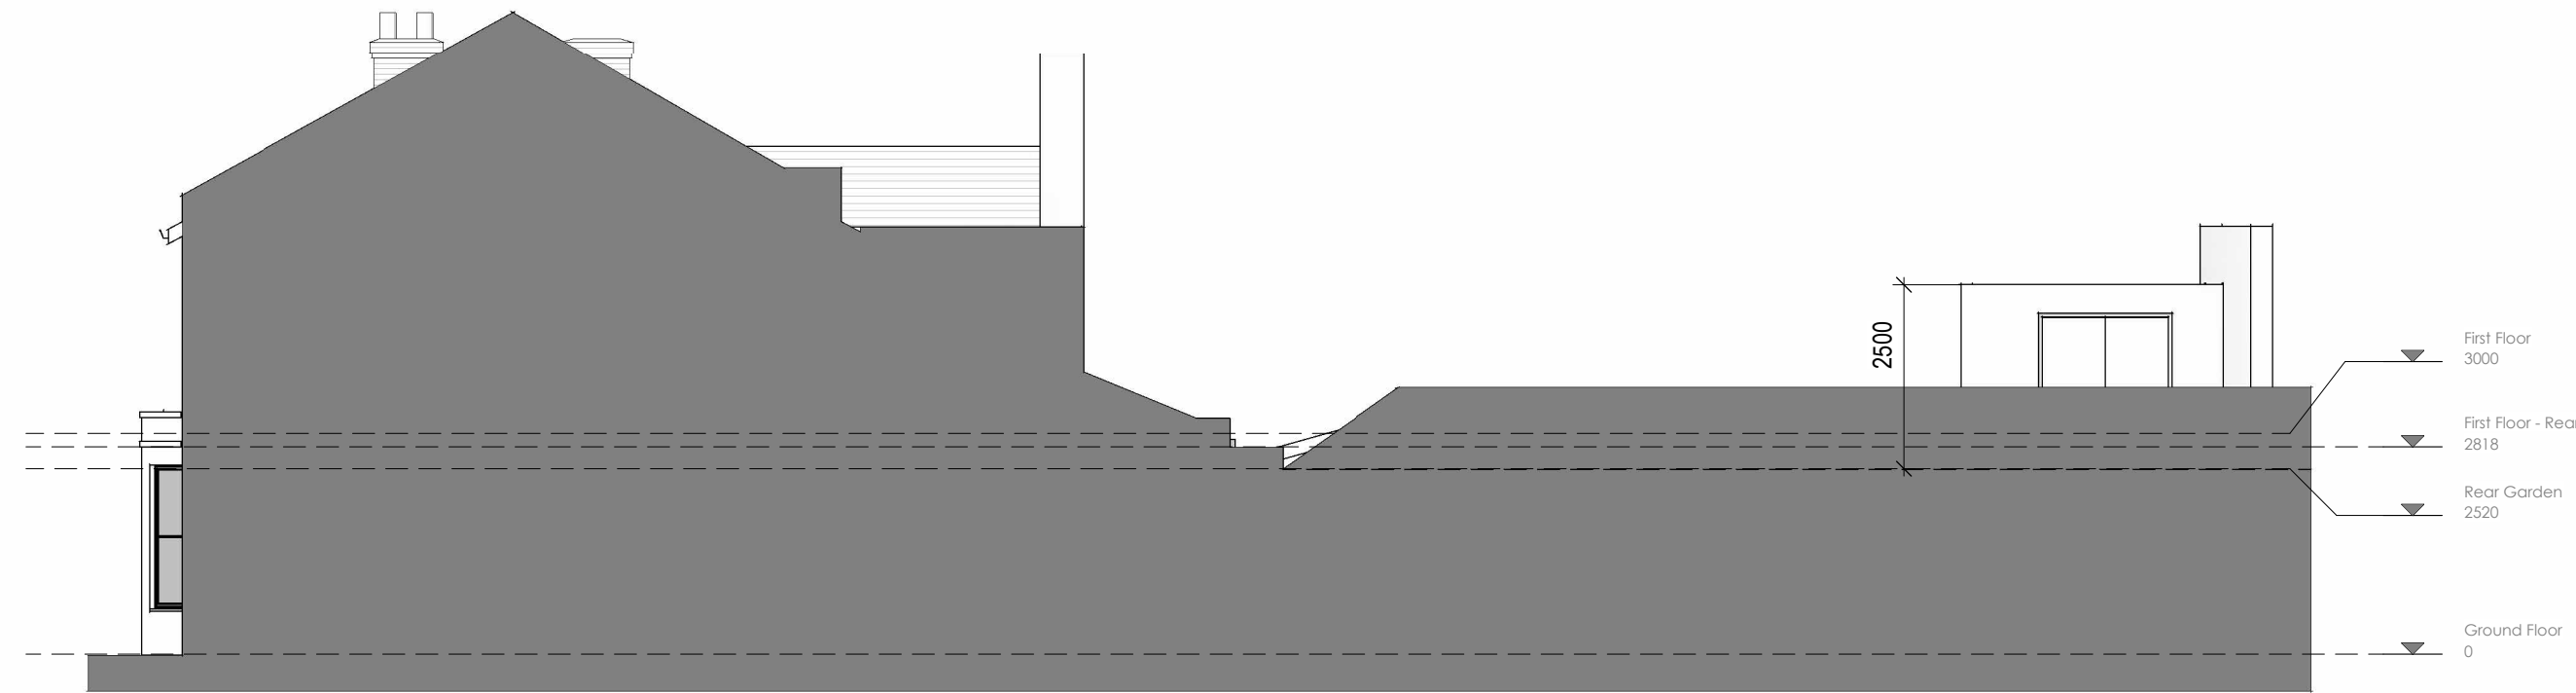

Existing - View from No.14  
1 : 100

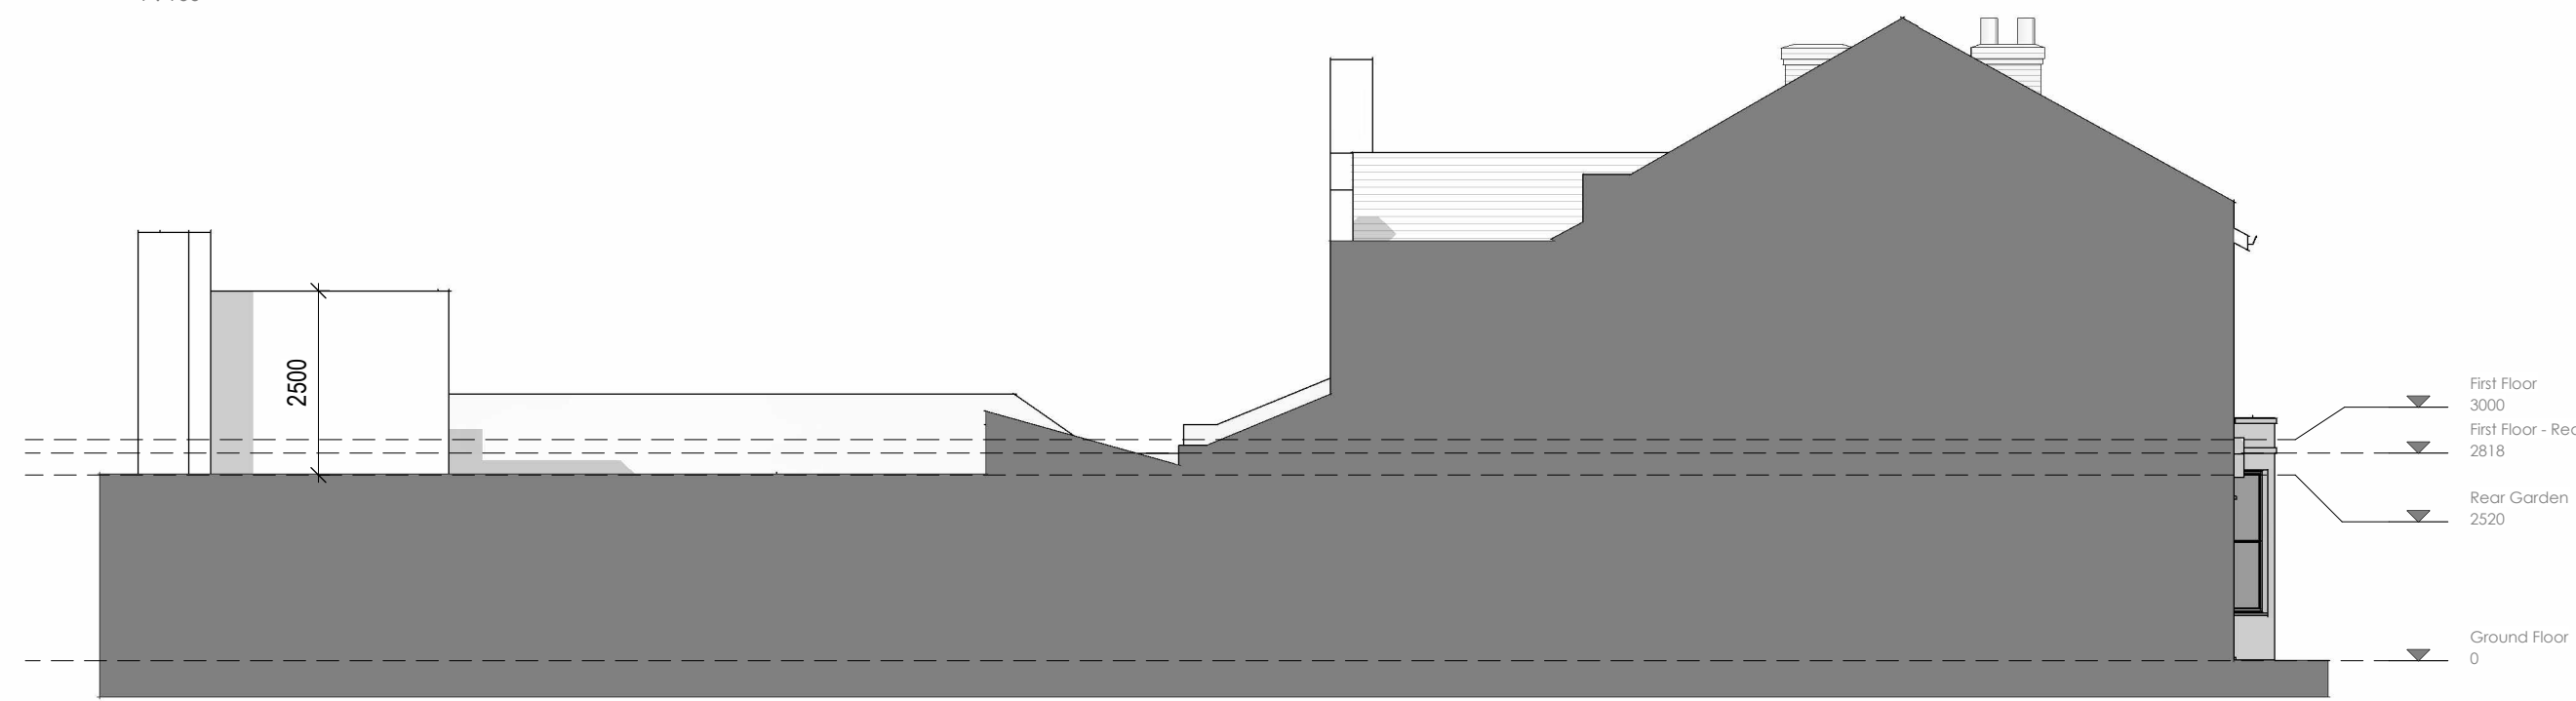

Existing - View from No.16  
1 : 100

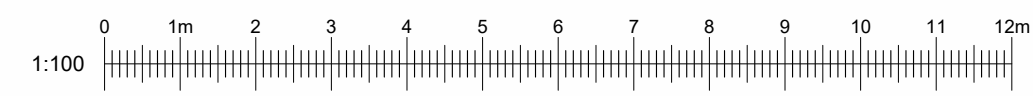

• The Contractor is to check all site dimensions and levels before work commences.  
• This drawing must be read with and checked against all structural and other specialist drawings, specifications and bills of quantities.  
• The Contractor is to comply with all current British Standards and Building Regulations whether or not specifically stated on these drawings.

rev	description	drawn	checked	date
1	Issued for PLANNING	SW	SB	25/01/24

status: PLANNING



TELEPHONE + 44 (0)7717 224 224  
EMAIL sb002@thehousebristol.co.uk  
WEB www.thehousebristol.co.uk

client: Mr & Mrs Chapman

project: 15 Howard Rd  
Southville  
Bristol, BS3 1QH

title: Existing - Elevations

scale: 1 : 100 @ A2

date: 04/12/23

drawn: SB

checked: SW

job no: L22-21  
drawing no: (00)200

revision: P1