



TANK ROOM

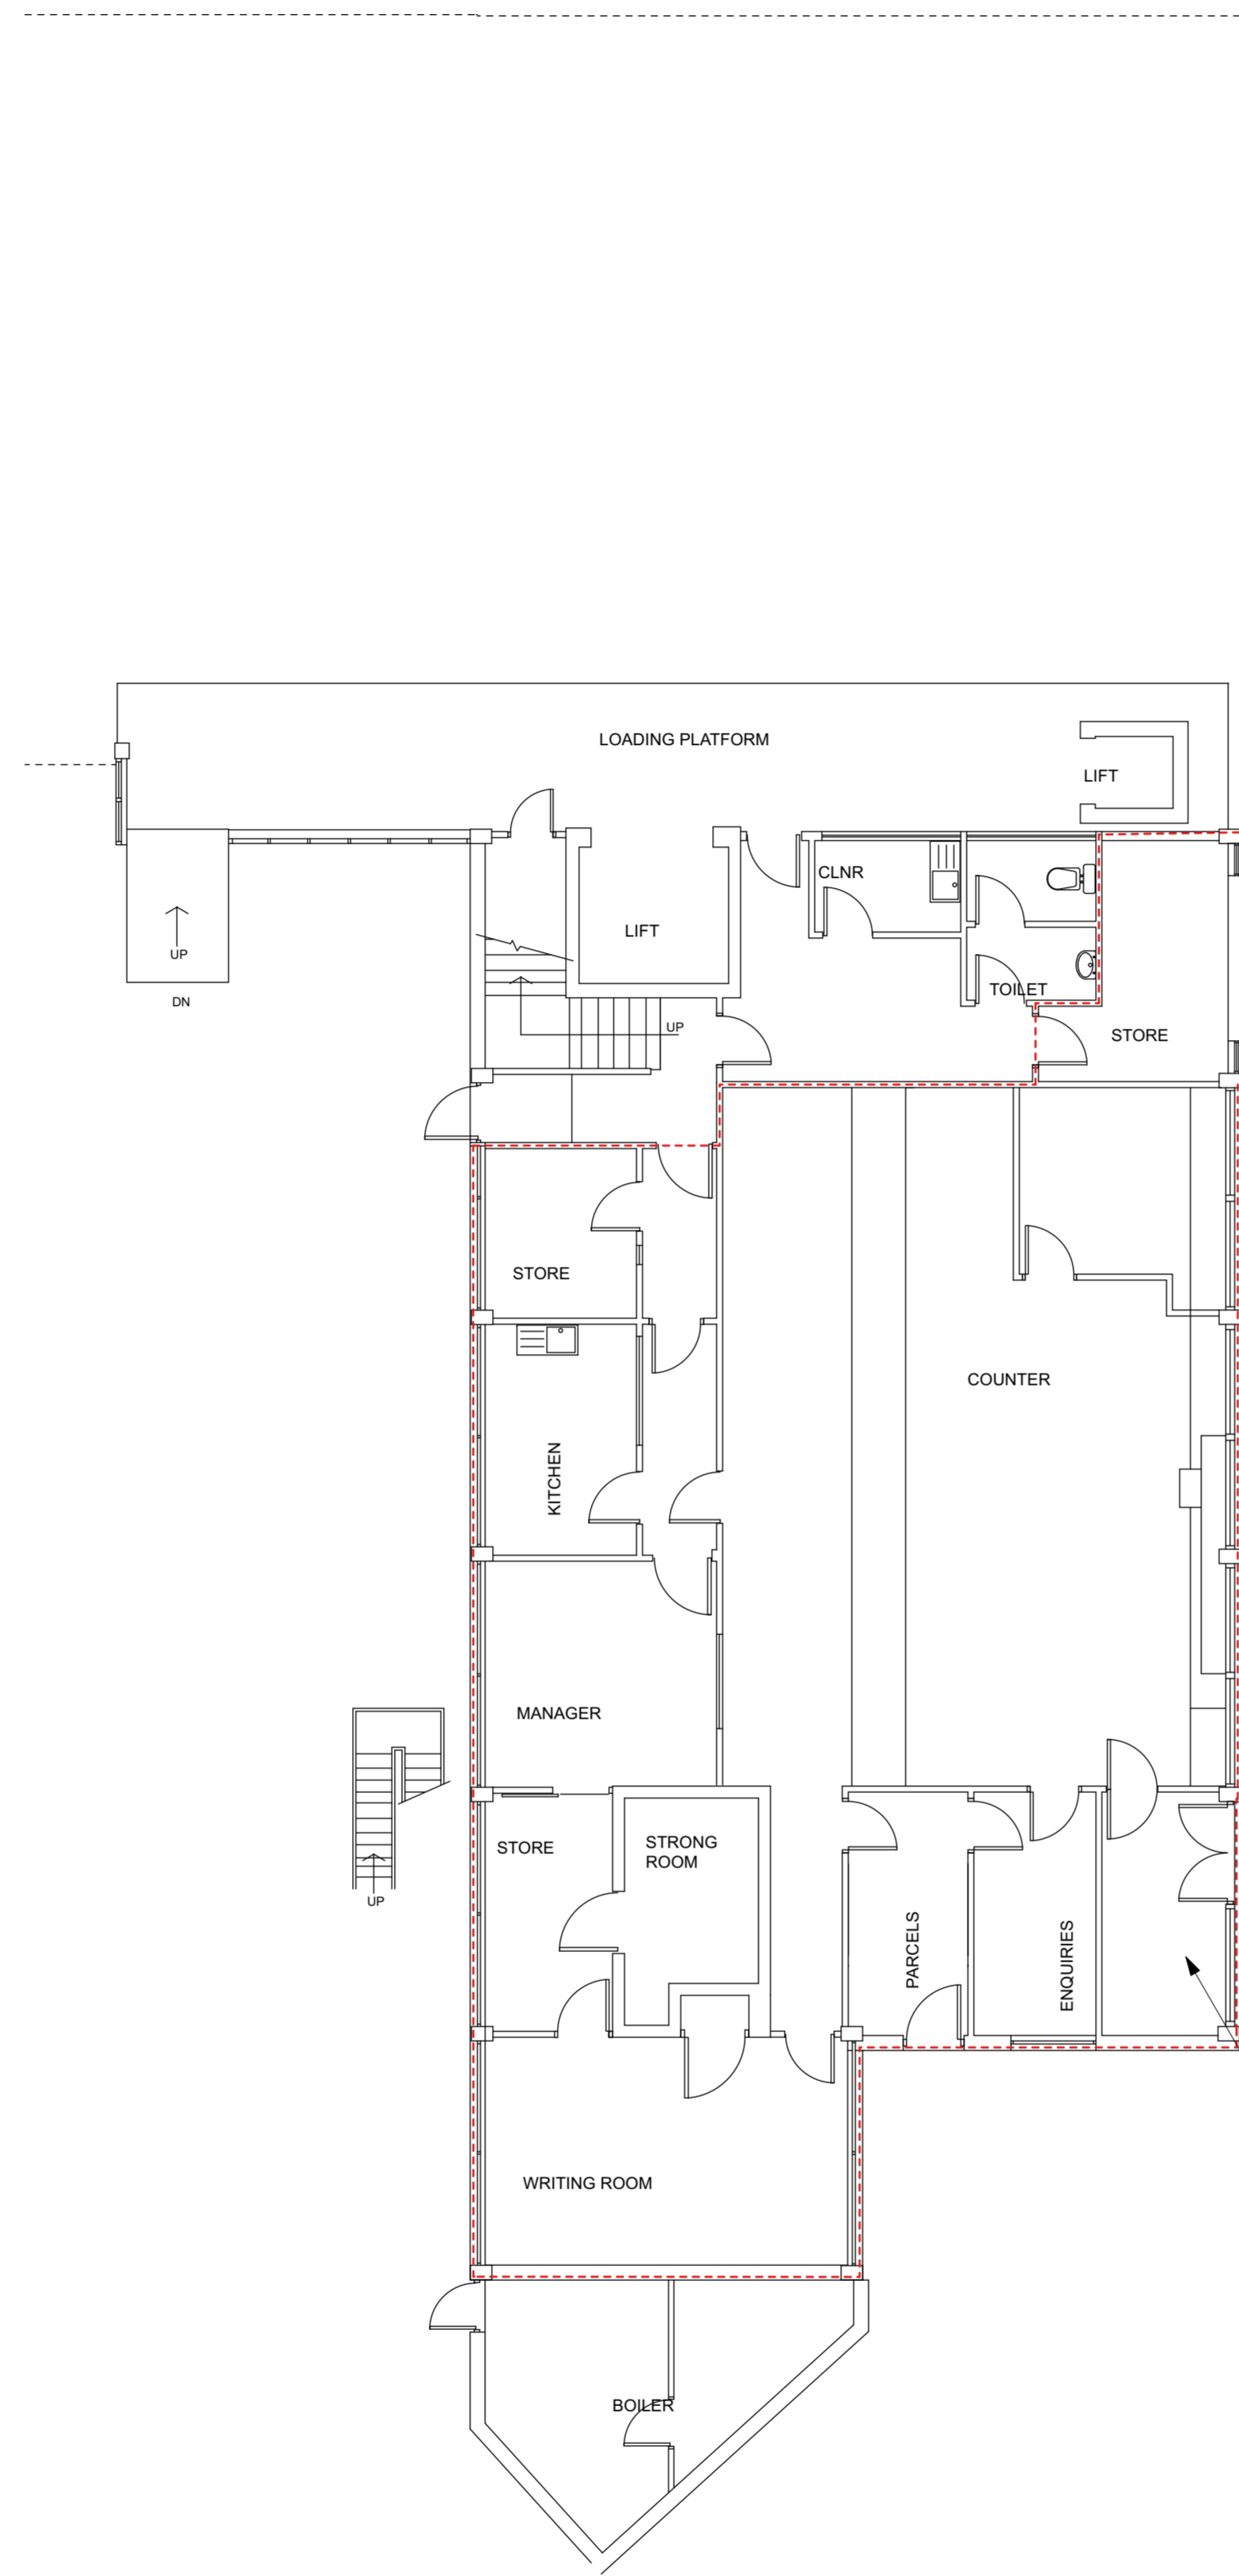


GROUND FLOOR

Proposed Customer Service Point.
Area to remain as existing.

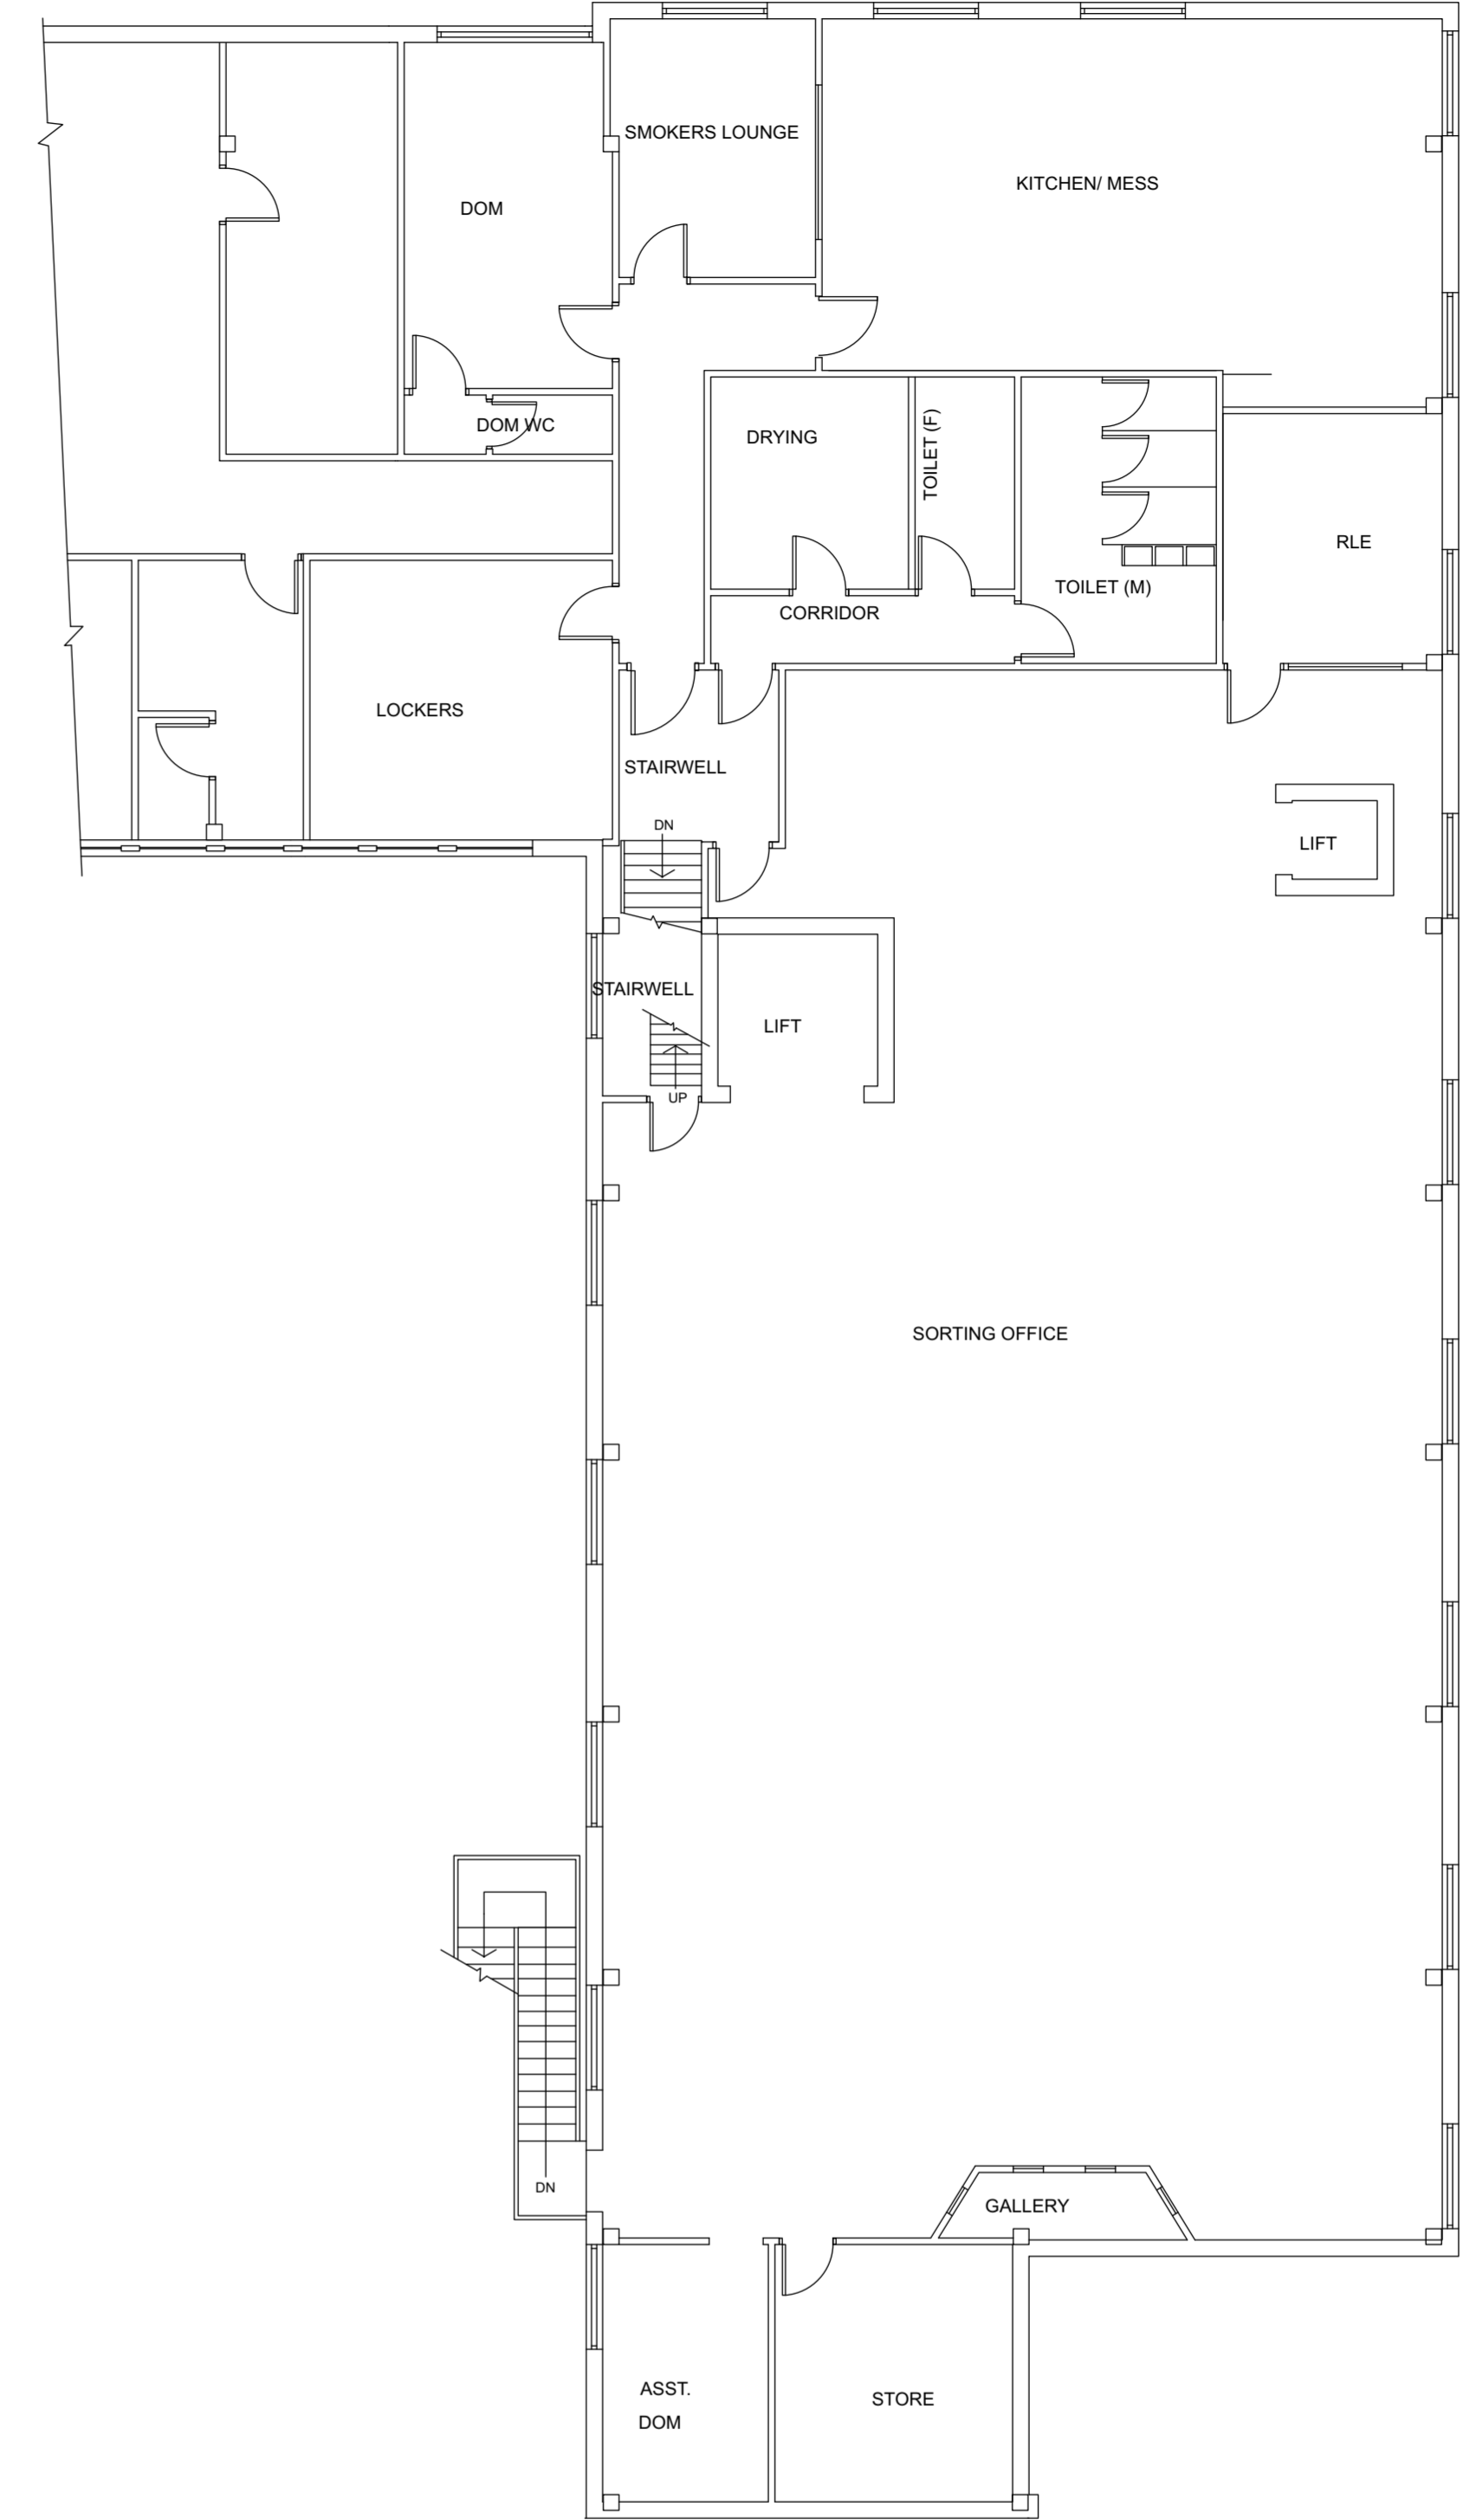


FIRST FLOOR

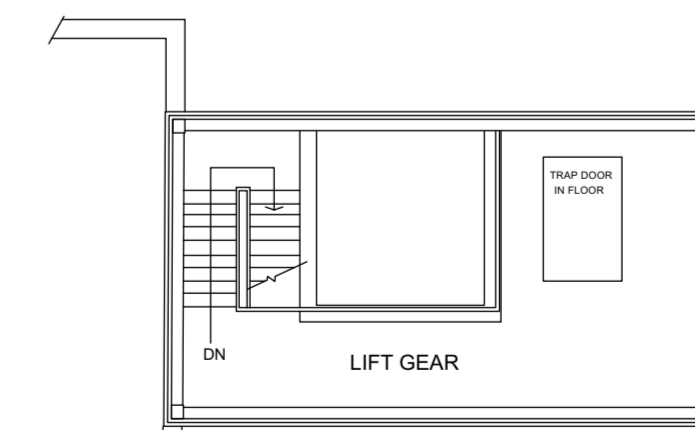

LIFT ROOM

PROPOSED FLOOR PLANS

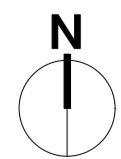

0 10 15 20 M
Scale: 1:100 @ A1



Suite 216C, Regus Cardiff Gate,
Malthouse Ave, Pontprennau,
Cardiff, BH24 3FF
+44 (0)29 2026 3322
www.kendallkingscott.co.uk

Project
Abergavenny DO - POL Signage
and Associated Works
Client
Royal Mail

Date
10/11/2023
Scale
1:100
Filename
230633-Extg & Prop_PLNG.vwx

Purpose/Status
PLANNING
Drawn
RT
Checked
MH
Paper Size
ISO A1

P01 10/11/2023 RT MH P01-Issue
Rev Date By Ap Note

Drawing Title
Proposed Floor Plans

Project Number/Drawing Number
230633-1332
Check all dimensions and levels on site

Revision
P01.01
© Copyright

Only to be used on the site for which designed. The electronic transmission of designs/information contained in this drawing is carried out entirely at the User's risk and Kendall Kingscott Ltd. will have no liability for any errors or inaccuracies arising therefrom. The production of amended or updated information from the said designs/information by the User is entirely the responsibility of the User and Kendall Kingscott Ltd. shall have no responsibility in respect thereof whatsoever.