



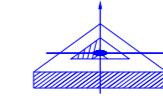

1:50

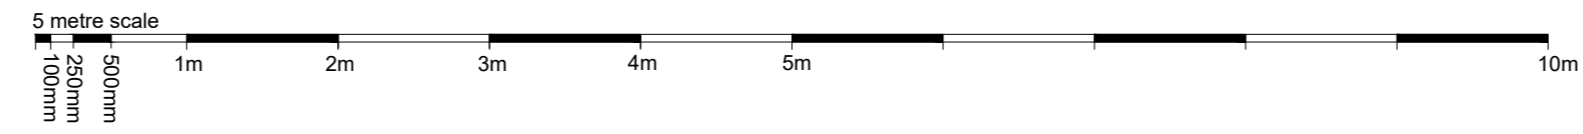

ADA Solutions Ltd

Land And Measured Building Surveyors

5 Dorrita Avenue, Cowplain, Hampshire PO8 5HU
Tel: 02392 176286 Mob: 07775 835531
Email: simon@adasolutionsltd.com



Legend

	Buildings		
	Glass Roof (Greenhouse)		Leaning Tree
	Down pipes		Hedges
	Survey Station		Canopy Line
	Banks		Walls (Width Drawn To Scale)
	Spot Levels (Metres)		Fences (CLF 1.5h)
	Steps		Sapling
	Gate		

Abbreviations (where applicable)

BT = Telecom cover	CBF = Closed board fence	Fw = Foul water drainage run	G = Gully	Ic = Inspection cover	Jb = Junction box	Lp = Lamp post	P&W = Post and wire fence	P&R = Post and rail fence	Re = Recess	Rs = Road sign	St = Water stop tap	Sv = Water stop valve	Sw = Stay-wire	Sw = Storm water drainage run	Tp = Telegraph pole	UTL = Unable to lift (inspection cover)	Wm = Water meter

Copyright in this drawing remains with ADA Solutions Ltd.

This survey has been carried out at an accuracy commensurate with the scale shown on the title block of the drawing. Enlarging the drawing by digital means will not increase the accuracy of the survey.

Taking dimensions from the drawing in not recommended and measurements for design/construction should be taken from the digital version only although a scale rule can be used for basic layout and check measurements.

Any discrepancies found must be reported to ADA Solutions Ltd immediately.

Survey control information

Levels based on an arbitrary height of 50 meters, taken at survey station (S1)

Survey grid is based on an arbitrary 1000 meters East by 500 meters North, taken at station S1

Site Address :

Mint Cottage
Easebourne Lane
Midhurst
West Sussex
GU29 9AZ

Client :		
Date June 2023	Project: First Floor Plan	
Drawing Number : 0623-EA1-FF50-A2		
Drawn by : SA	Checked: SA	Scale At A2 1:50