




Proposed South Elevation

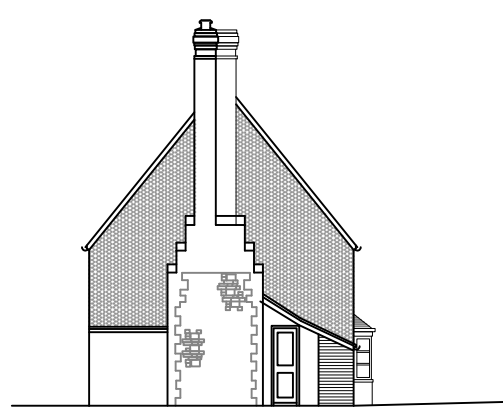


Proposed West Elevation



Proposed North Elevation




Existing South Elevation

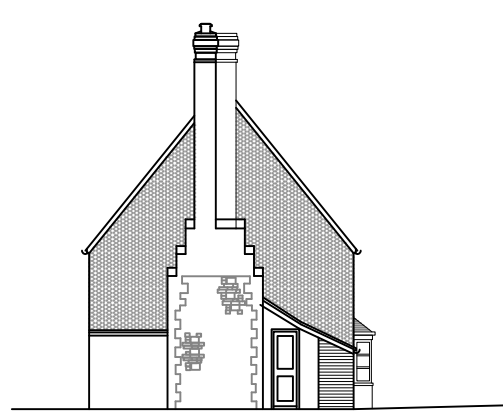


Existing West Elevation




Existing North Elevation

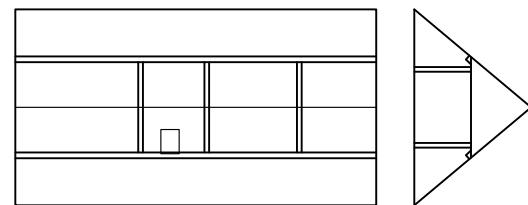


Existing Second Floor Plan

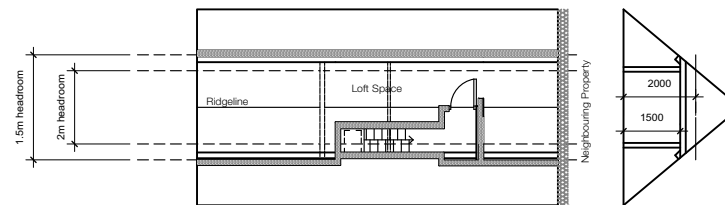


Proposed Second Floor Plan

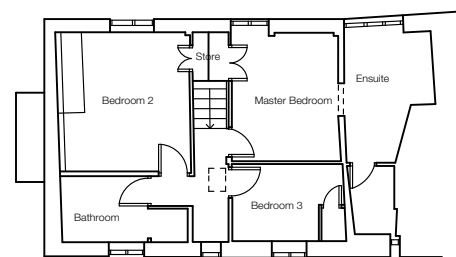


Existing First Floor Plan

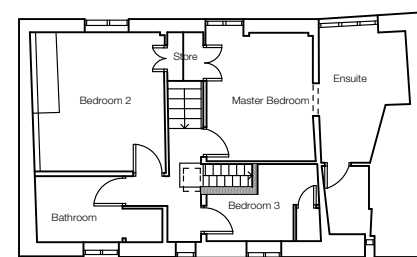


Proposed First Floor Plan

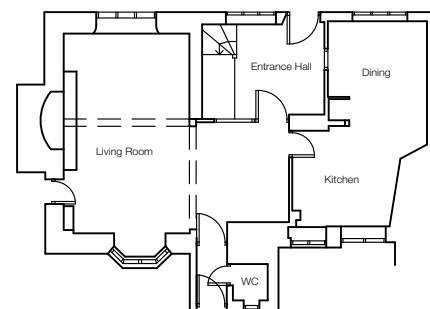

Existing Ground Floor Plan

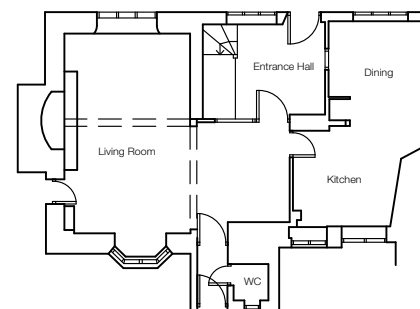

Proposed Ground Floor Plan

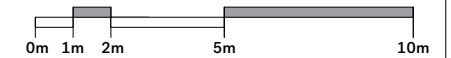

REVISION	
-	20.12.23 SUBMITTED FOR PLANNING APPROVAL

- NOTES**
1. All dimensions in mm.
 2. This drawing to be read in conjunction with all relevant contract documents.
 3. This drawing to be read in conjunction with all Engineer's and Main contractor/ Sub-Contractor drawings and documentation.
 4. Report any errors, contradictions, and omissions to the architect as soon as possible.
 5. This drawing is the copyright of Geoffrey Marsh.

Application Site: The Old Nursery
Church Lane
Lodsworth
West Sussex GU28 9DD

Client: Mr Geoffrey Marsh
Tel: +44 (0) 7881 806638

Title: Plans and Elevations

Scale: 1:100 at A1 1:200 at A3

Drawing no: **LW1-400**