



Existing Roof Plan 1:100

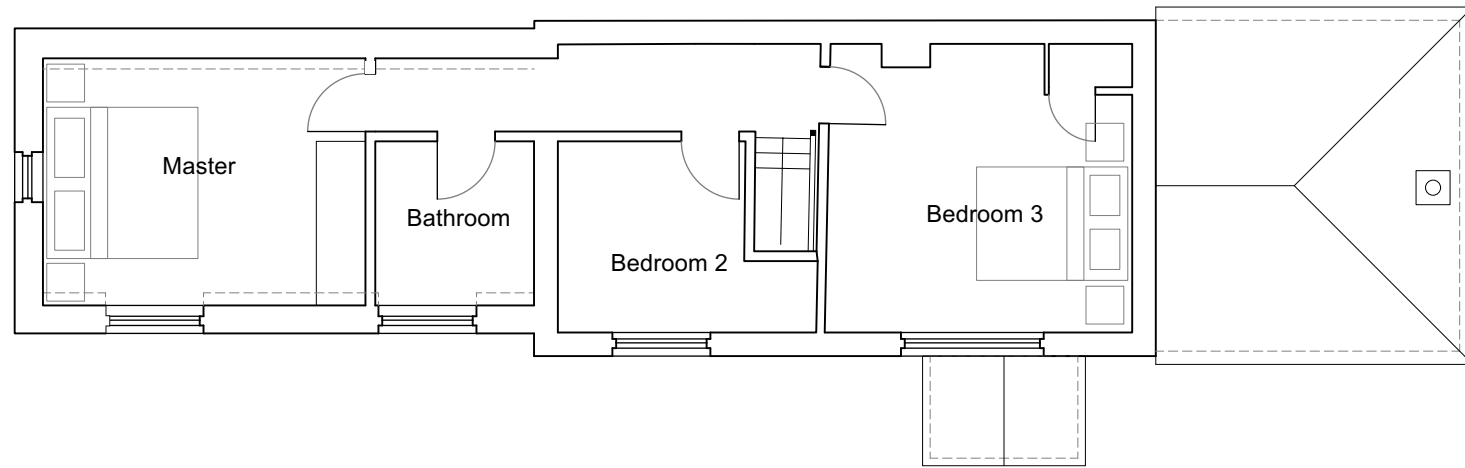


Existing First Floor Plan 1:100

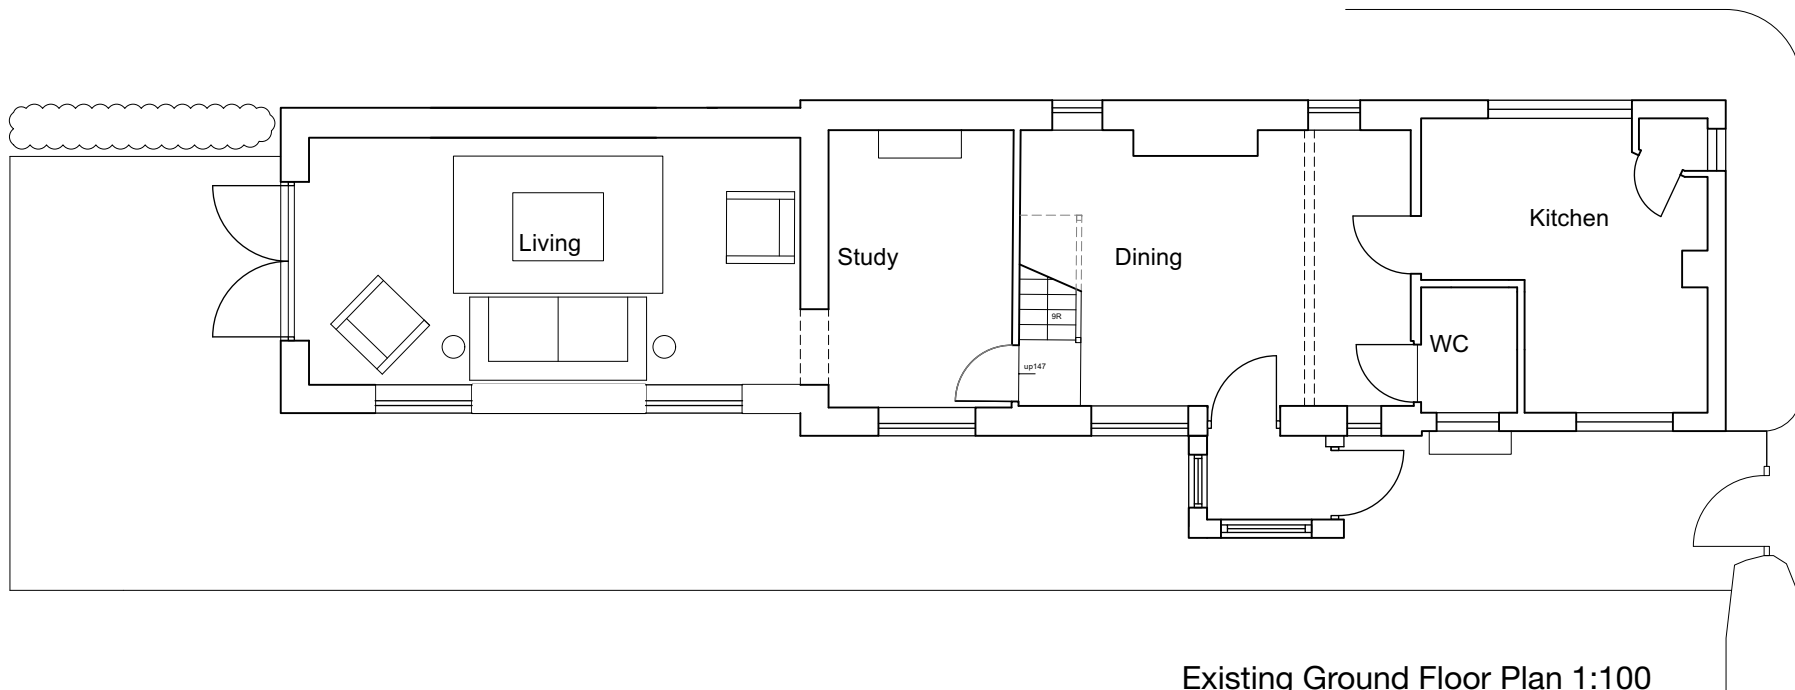

Existing Ground Floor Plan 1:100

Notes:
 Do not scale unless for planning purposes
 Use only figured dimensions for construction
 All dimensions to be checked and verified on site by the contractor; the architect should be notified immediately of any significant discrepancies
 All dimensions in mm (millimeters) unless otherwise states
 Ordnance Survey paper map copying license is 100045241
 SCALE IS CORRECT WHEN PRINTED ON ISO A3

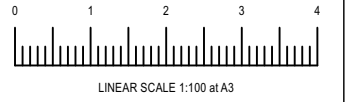

Revisions	Date	Index

Client
Michael Oakley

Job Title
 Clarks Cottage,
 Huntsbottom Lane,
 Liss,
 GU33 7EU

Drawing Title
Planning Application
 - Existing Ground Floor Plan
 - Existing First Floor Plan
 - Existing Roof Plan

VECA
 Architects Ltd
 28a The Spain
 Petersfield
 Hampshire
 GU32 3LA
 Tel: 01730 264499
 e-mail: studio@veca.co.uk

Drawn **HE** Scale **1:100@A3** Date **12/01/2024**

Job Number/ Drawing Number **642 -303** Rev.