


Existing South West (Front) Elevation facing Huntsbottom Lane 1:100

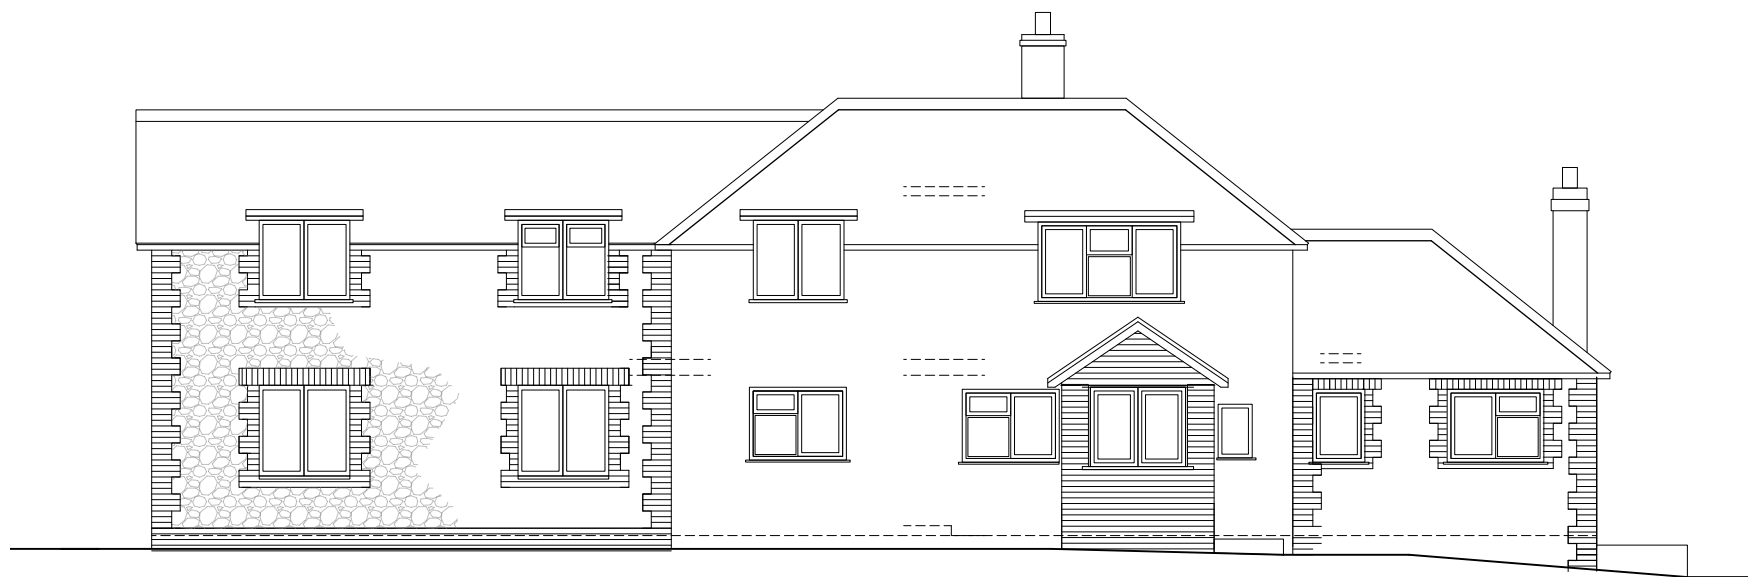

Existing North West Elevation 1:100




Existing North East Elevation 1:100



Existing South East Elevation 1:100

Notes:
 Do not scale unless for planning purposes
 Use only figured dimensions for construction
 All dimensions to be checked and verified on site by the contractor; the architect should be notified immediately of any significant discrepancies
 All dimensions in mm (millimeters) unless otherwise states
 Ordnance Survey paper map copying license is 100045241
 SCALE IS CORRECT WHEN PRINTED ON ISO A3

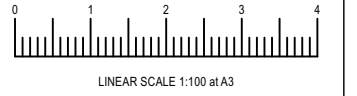

| Revisions | Date | Index |
|-----------|------|-------|
| | | |

Client
Michael Oakley

Job Title
 Clarks Cottage,
 Huntsbottom Lane,
 Liss,
 GU33 7EU

Drawing Title
Planning Application
 - Existing Elevations

VECA
 Architects Ltd
 28a The Spain
 Petersfield
 Hampshire
 GU32 3LA
 Tel: 01730 264499
 e-mail: studio@veca.co.uk

| | | |
|--------------------|----------------------------|---------------------------|
| Drawn HE | Scale 1:100at A3 | Date 12/01/2024 |
|--------------------|----------------------------|---------------------------|

| | |
|---|----------|
| Job Number/ Drawing Number 642 -304 | Rev. |
|---|----------|