


GROUND FLOOR PLAN
Proposed Porch
External building footprint 2.96m²

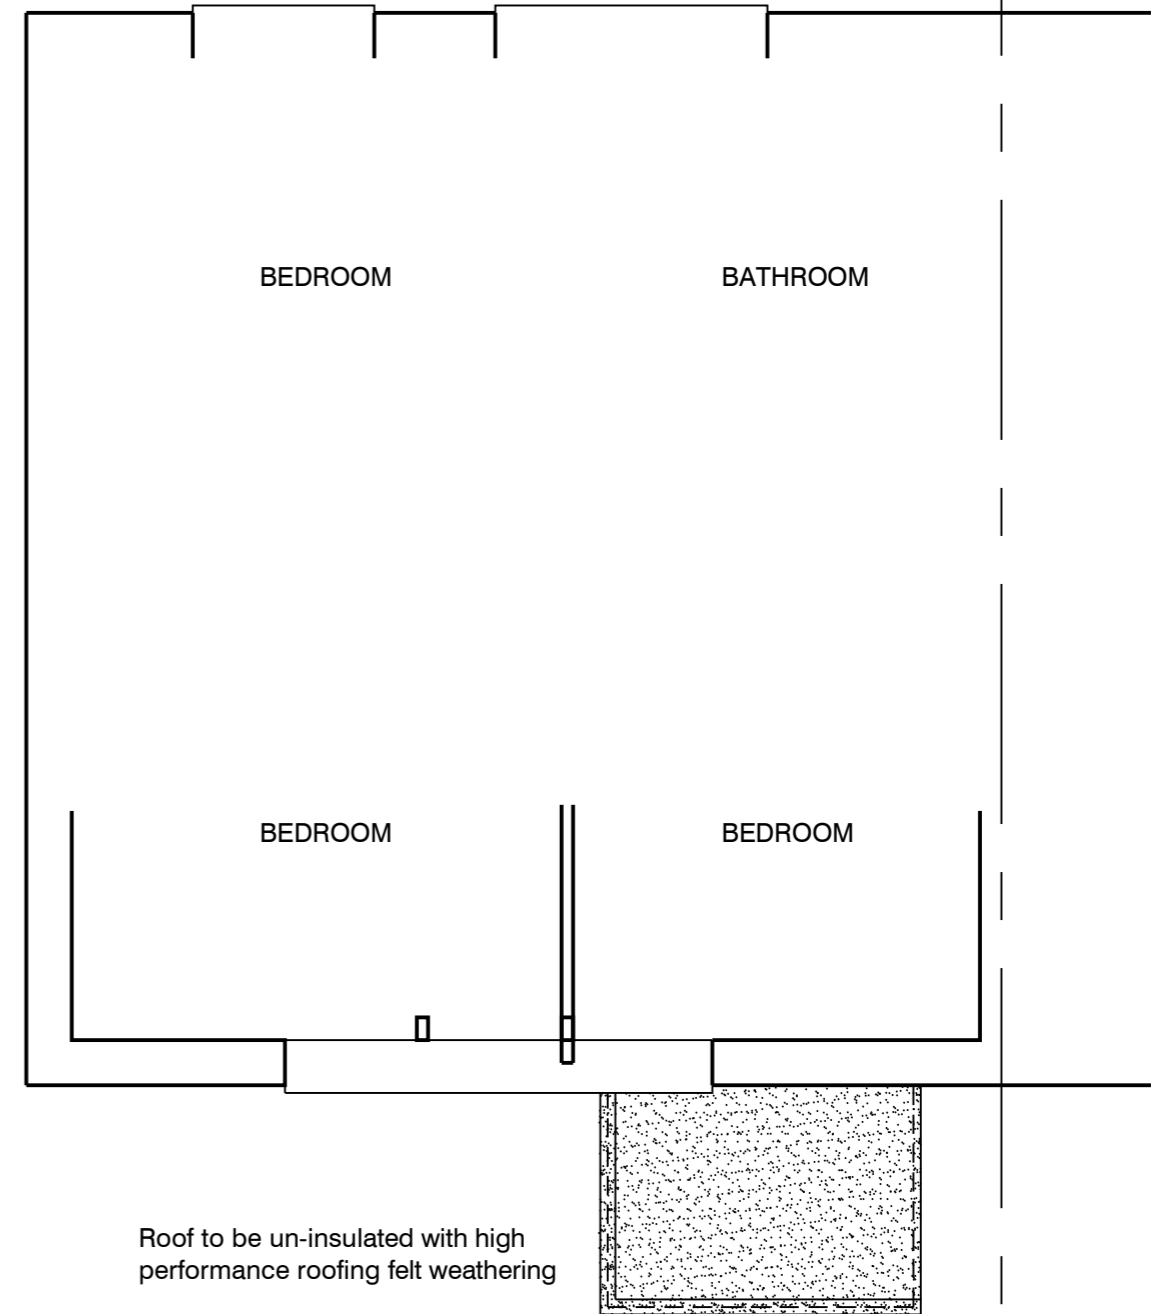

FIRST FLOOR - ROOF PLAN

Rev	Date	Amendment		
	Jan 2024	Drawn CPR	Scale 1:50 @ A3	
Job Number	Prefix	Drawing Number	Revision	
3923	CLU	01	A	

Project	62 NAPPERS WOOD, FERNURST WEST SUSSEX, GU27 3PE
For	MR. DAN JONES