




PROPOSED BLOCK PLAN (1:500)

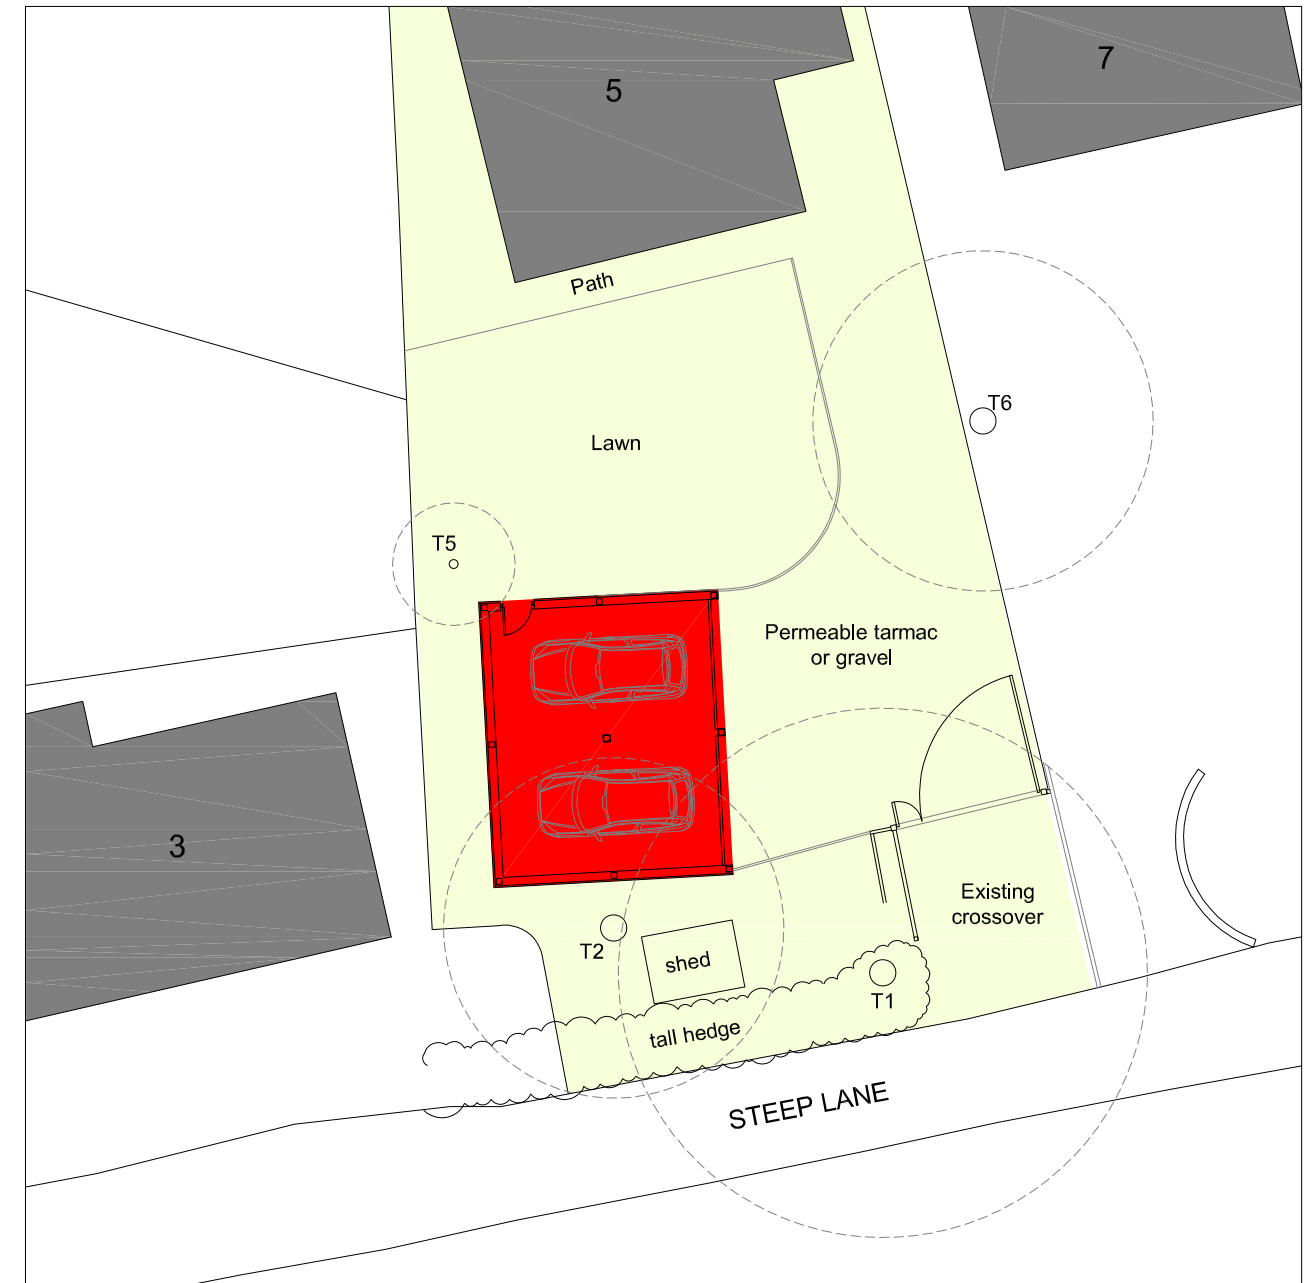

PROPOSED FRONT GARDEN PLAN (1:200)

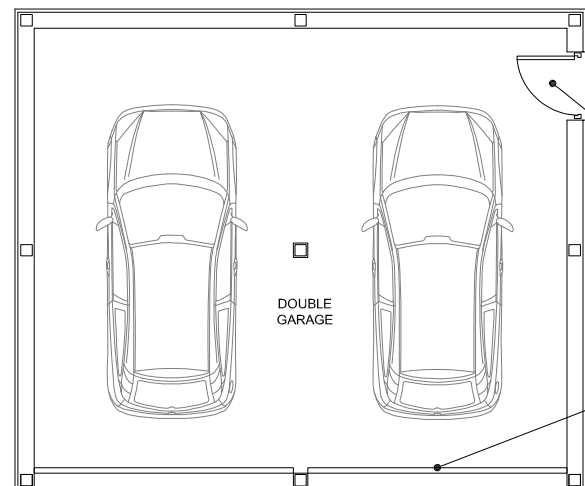


PROPOSED GARAGE PLAN 1:100

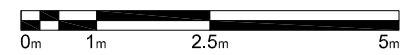

Scale 1:100



Scale 1:200

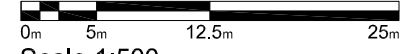


Scale 1:500

Side access door


Roller shutter doors (black)




PROPOSED FRONT ELEVATION (East) 1:200

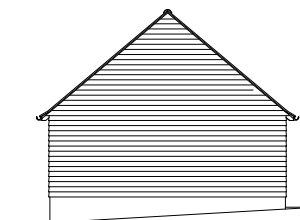


PROPOSED SIDE ELEVATION (South) 1:200

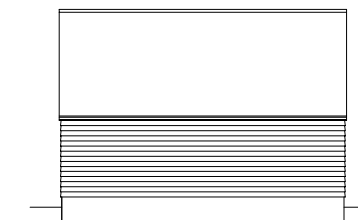


PROPOSED REAR ELEVATION (West) 1:200

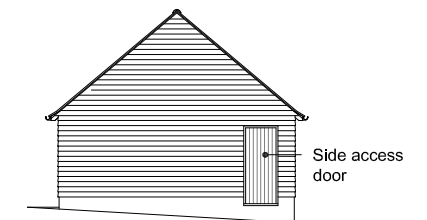

PROPOSED side ELEVATION (North) 1:200

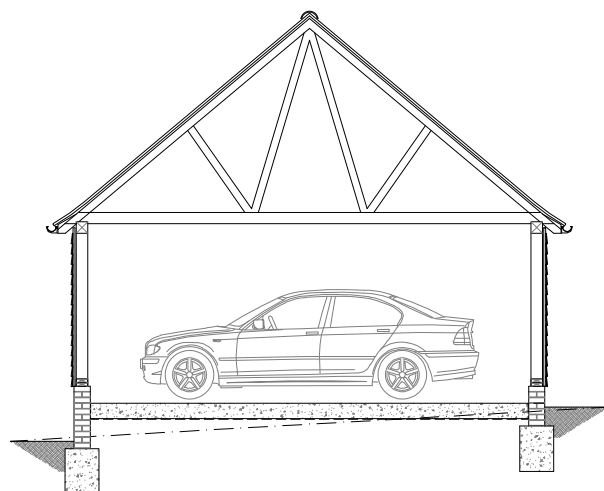

PROPOSED GARAGE SECTION 1:100

 

PROPOSED ROOF PLAN 1:200

mark alford design architecture
 Heatherlands Bracken Lane Storrington West Sussex RH20 3HS
 T: 01903 740033 E: office@markalforddesign.com

client: MR V GUARNIERI
 project title: 5 STEEP LANE, FINDON
 PROPOSED DETACHED GARAGE
 drawing title: PROPOSED PLANS AND ELEVATIONS/SECTION

drawn by: MSA date: JAN 24 scale: 1:100 / 1:200 / 1:500 @ A3

issue status: design BofQ construction record

drawing number: **22477 / P201** revision:

This drawing may not be used or reproduced without written consent. Copyright reserved
 No dimensions to be scaled from this drawing except for Planning purposes.