


**SITE BLOCK PLAN**  
1 : 200

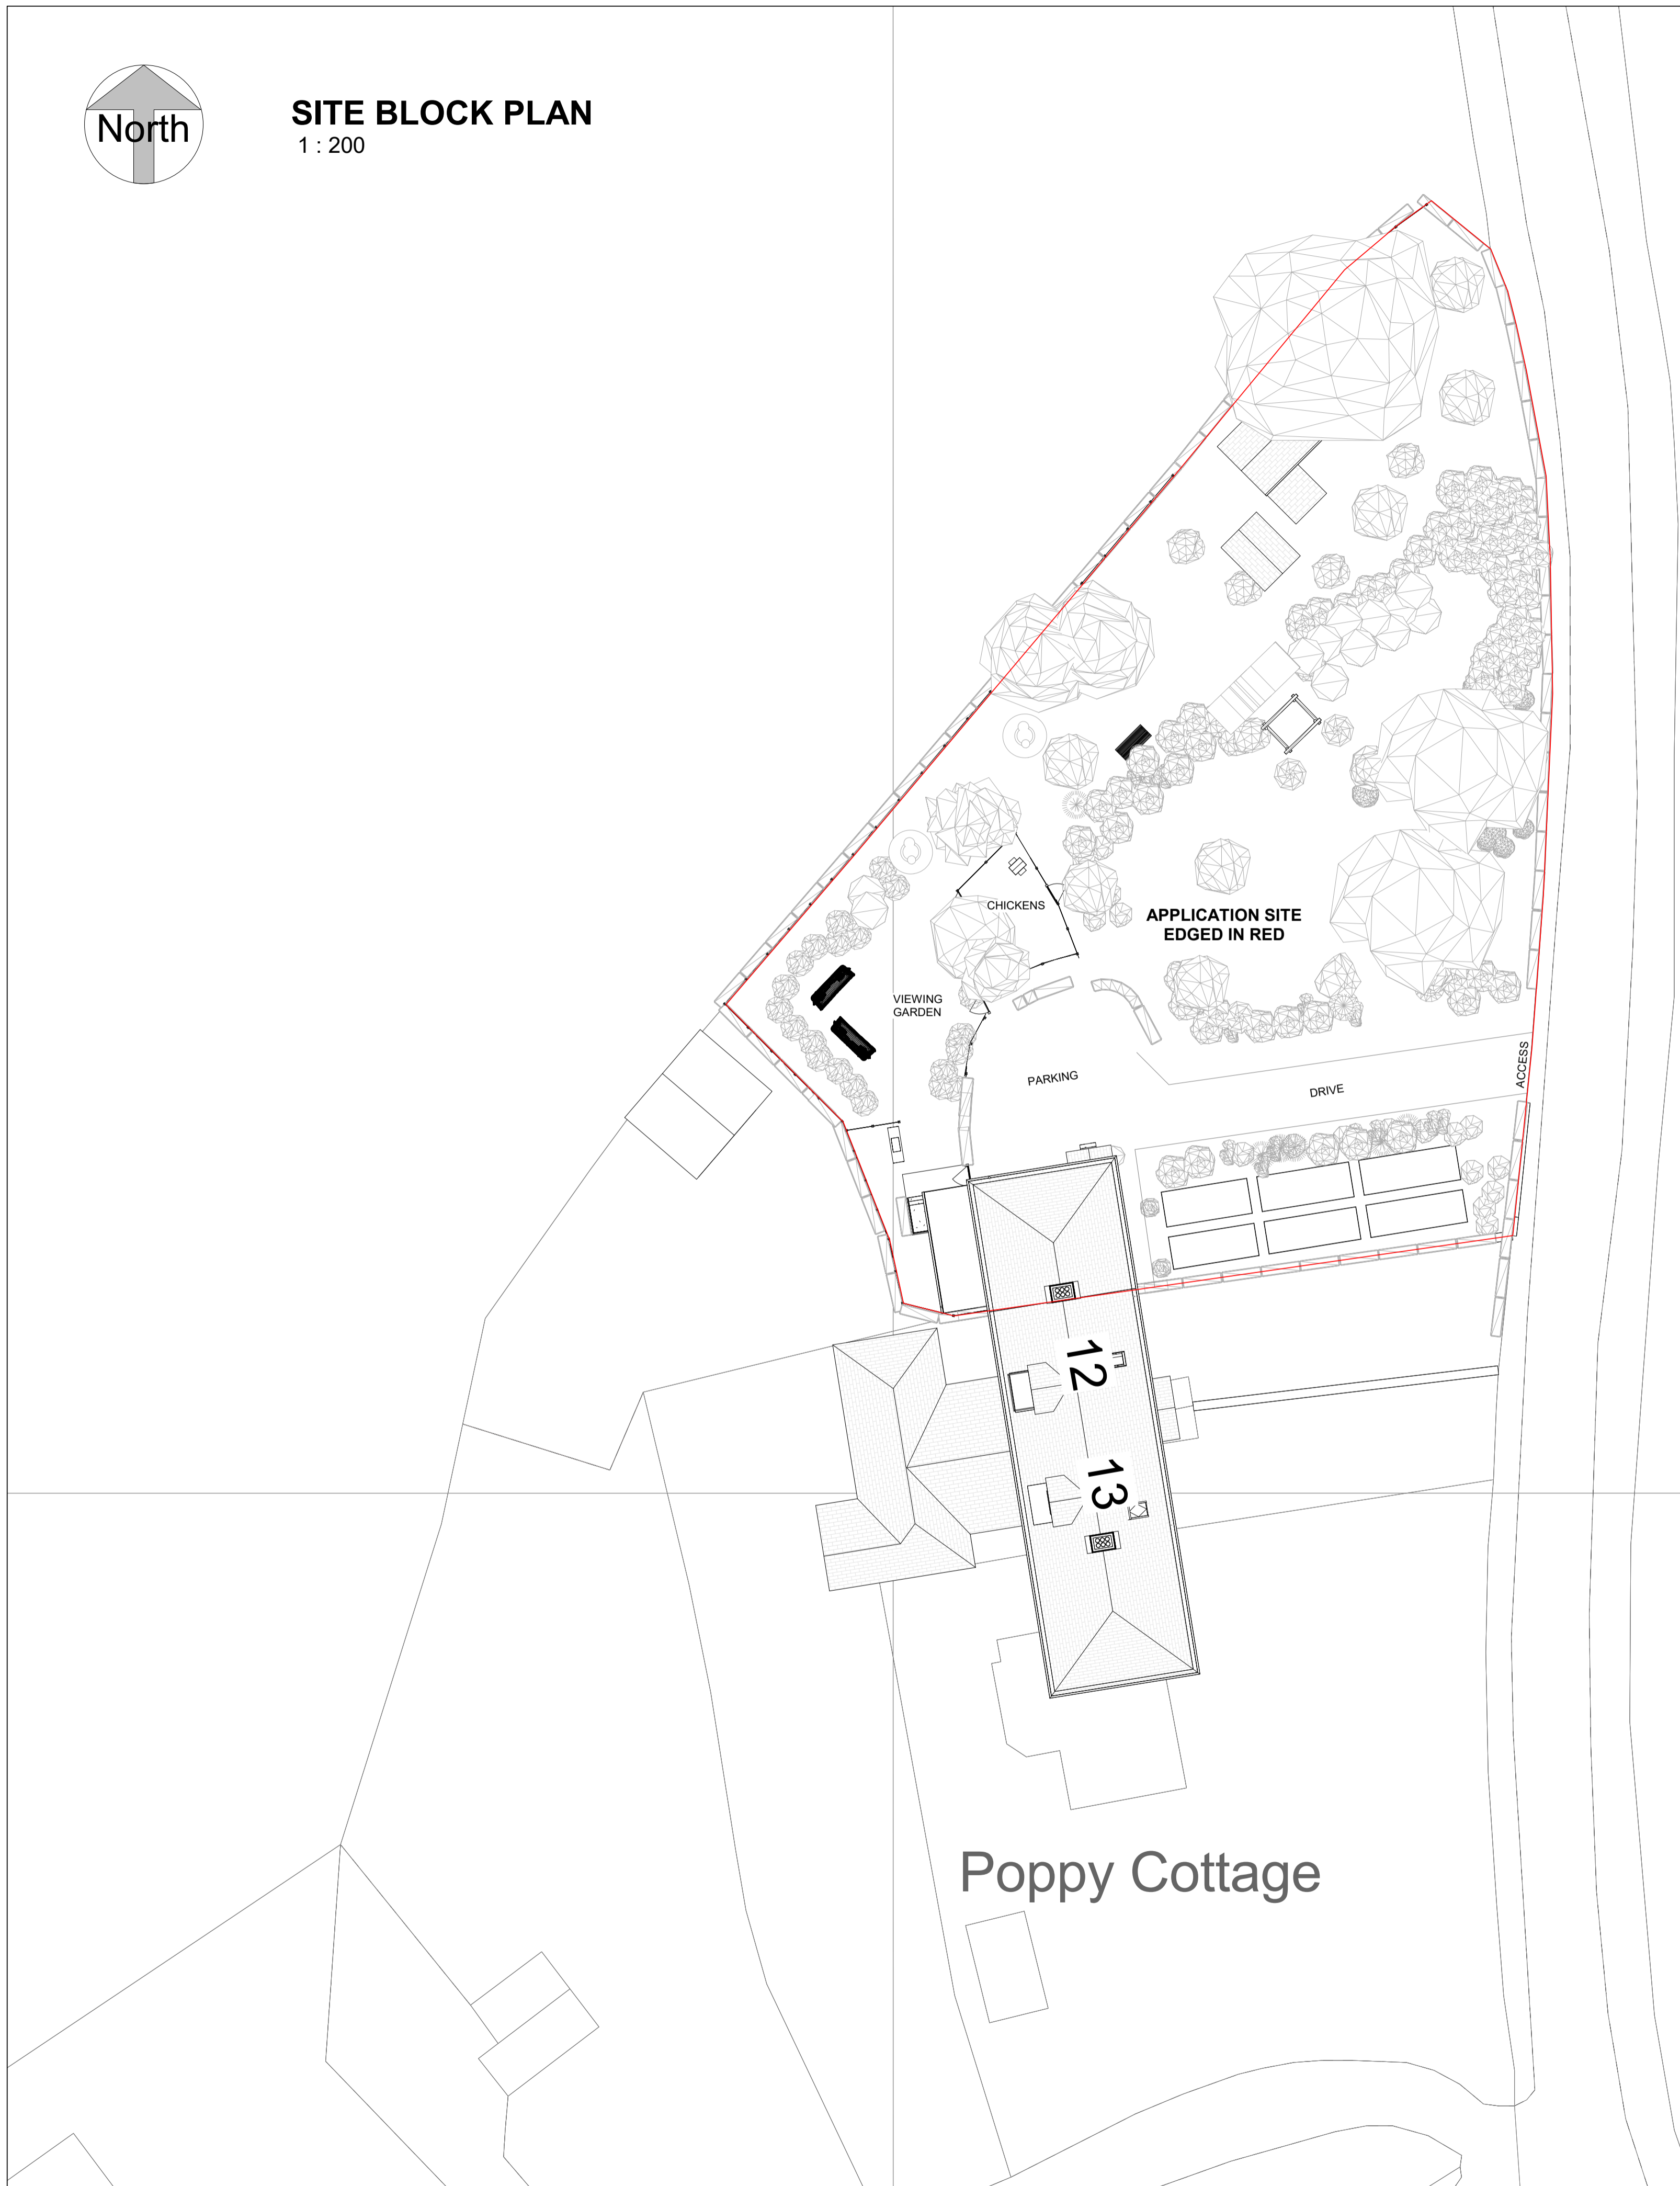

**LOCATION PLAN**  
1 : 1250



0m 2m 4m 6m 8m 10m

VISUAL SCALE 1:200 @ A1


0m 12.5m 25m 37.5m 50m 62.5m

VISUAL SCALE 1:1250 @ A1

**Property Address:**  
11 Woodland Cottages, Woodlands,  
Bramdean, Nr Alesford SO24 0HW  
**OS Grid Ref:** SU 64608 26912  
**Latitude:** 51°2'17"N  
**Longitude:** 1°4'48"W  
**Altitude:** 119 m  
**Local Planning Authority:** SDNP

Produced 14 February 2023 from the Ordnance Survey  
National Geographic Database and incorporating  
surveyed revision available at this date. Reproduction  
in whole or part is prohibited without the prior permission  
of the Ordnance Survey. © Crown Copyright and  
database rights 2023 OS 100047474.

The representation of a road, track or path is no  
evidence of a right of way. The representation of  
features as line is no evidence of a property boundary.

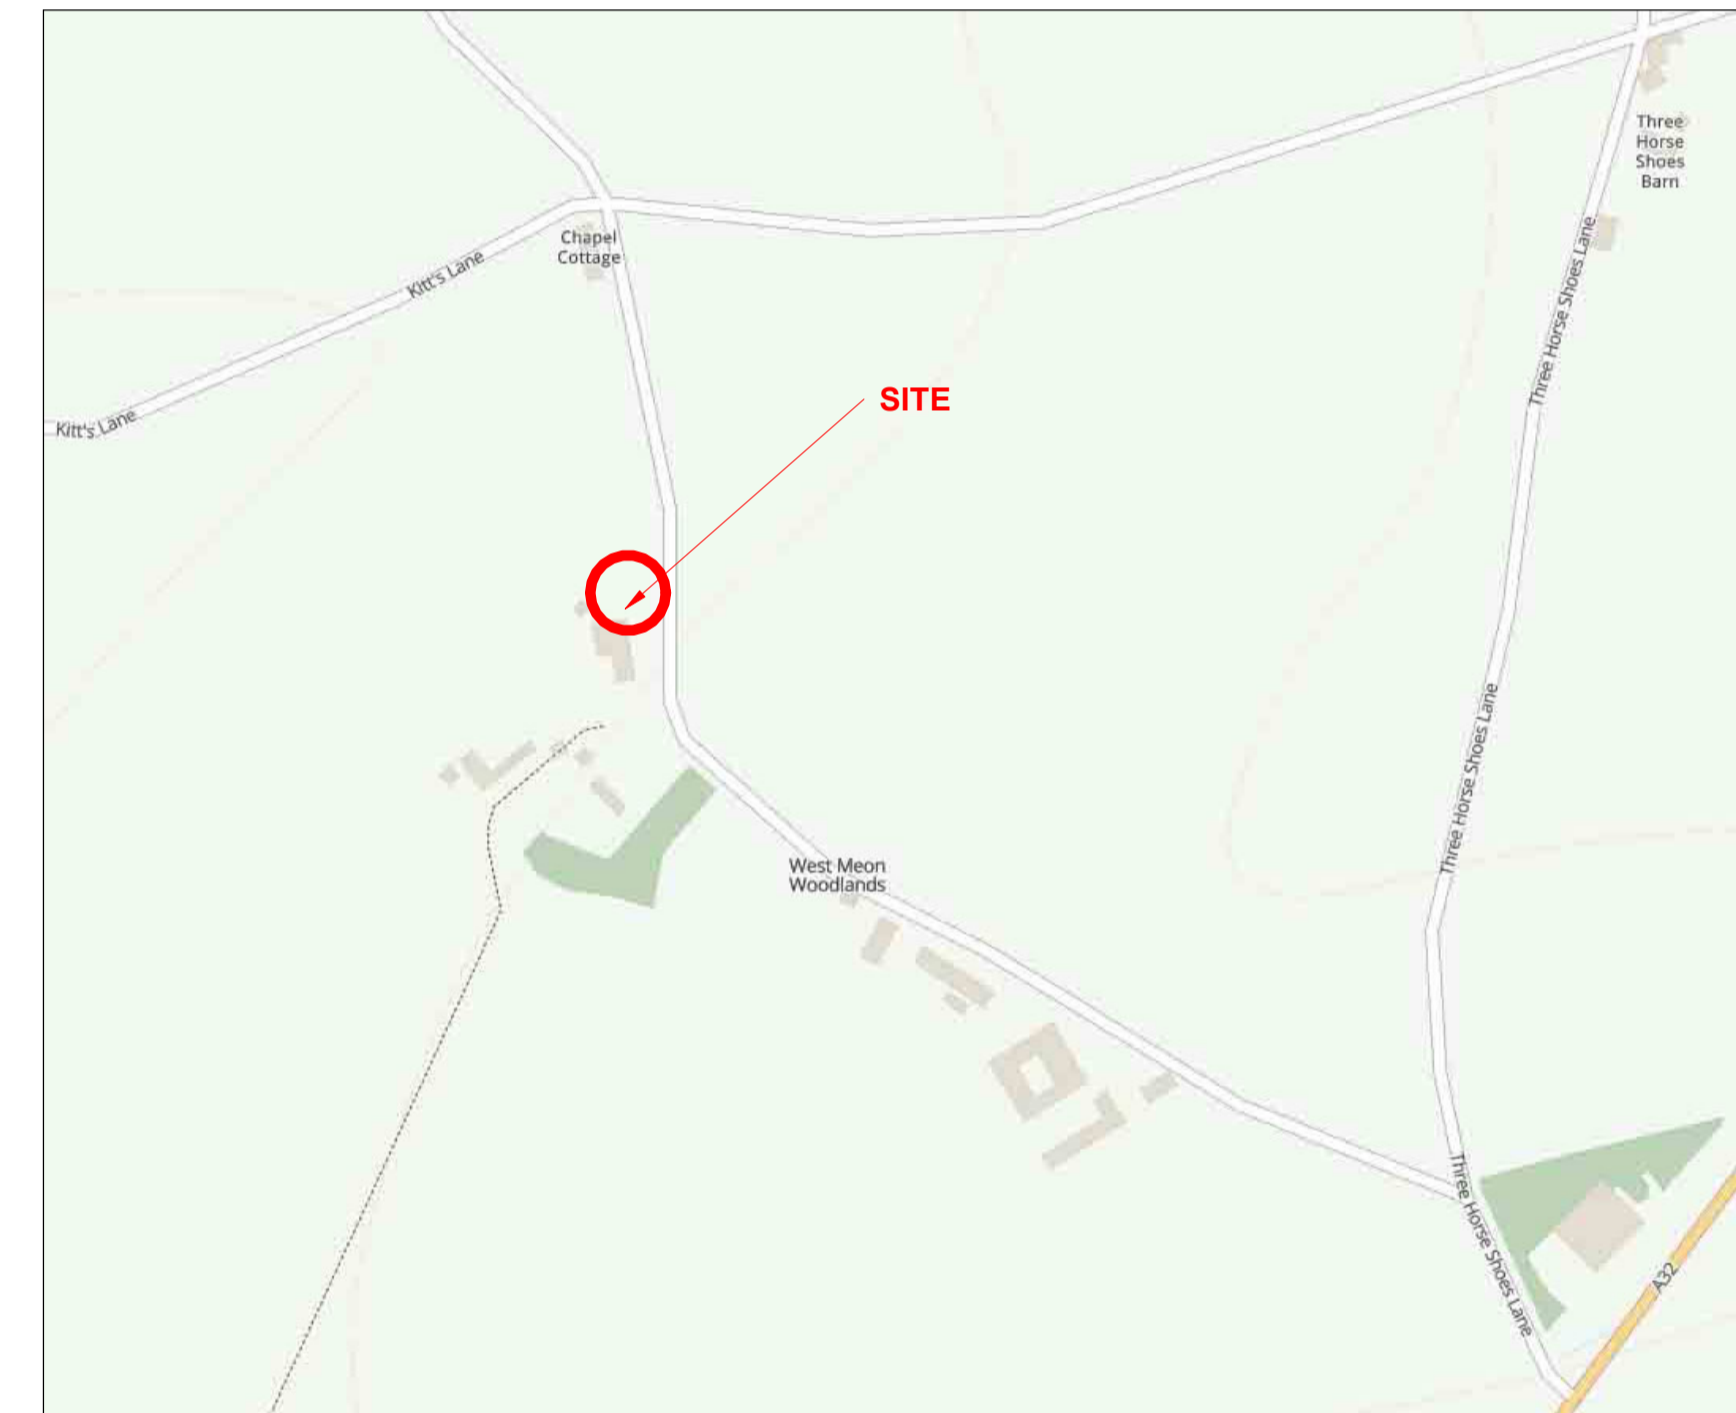

**The Planning Service**

Architectural Design & Technical Drawing  
Building Survey & Planning Services

[www.theplanningservice.co.uk](http://www.theplanningservice.co.uk)

**The Planning Service**  
Office, 135 North Lane  
Clanfield, nr Waterlooville  
Hampshire PO8 0RL

**T:** 023 92 597364  
**F:** 0845 519 1103  
**E:** [info@theplanningservice.co.uk](mailto:info@theplanningservice.co.uk)

Scale is correct when printed to the stated ISO  
size. Figured dimensions are to be used in  
preference to scaled sizes and all dimensions must  
be checked on site by the contractor before  
ordering materials and or commencing work. All  
dimensions in mm (millimetres) unless otherwise  
stated. The contractor is to ensure the works are  
inspected and completed to the satisfaction of the  
local authority. Compliance with building regulations  
or a party wall award / agreement is not to be  
assumed.

No deviation from this drawing will be permitted  
without the prior written consent of the designer.  
Under the provisions of the copyright act 1988, the  
copyright of this drawing and the work contained  
therein remains the property of the designer (the  
planning service), and may not be reproduced in  
any form whatsoever without prior written consent.

Under the construction (design and management)  
regulations 2015 (CDM2015) all design work for  
both domestic and commercial development(s) are  
to conform to those regulations. E&EO.

Client(s):

**Mr & Mrs Thomas**

Project:  
**11 Woodland  
Cottages, Woodlands,  
Bramdean, Nr  
Alesford SO24 0HW**

Drawing Title:

**EXISTING LOCATION &  
BLOCK PLANS**

Project number: 0308.1

Date: 14/02/2023

Revision:

Drawn by: JJ


Project Status: Planning

**E001**

Scale 100% @ A1 As indicated



- 1. FRONT EAST ELEVATION
- 2. NORTH-EAST ELEVATION
- 3. NORTH-EAST ELEVATION
- 4. NORTH ELEVATION
- 5. EAST ELEVATION
- 6. NORTH ELEVATION
- 7. NORTH-WEST ELEVATION
- 8. WEST ELEVATION
- 9. FRONT EAST ELEVATION
- 10. SITE ACCESS LOOKING NORTH
- 11. STREET SCENE LOOKING SOUTH
- 12. VIEW OF GARDEN LOOKING EAST
- 13. SITE ACCESS LOOKING SOUTH-WEST

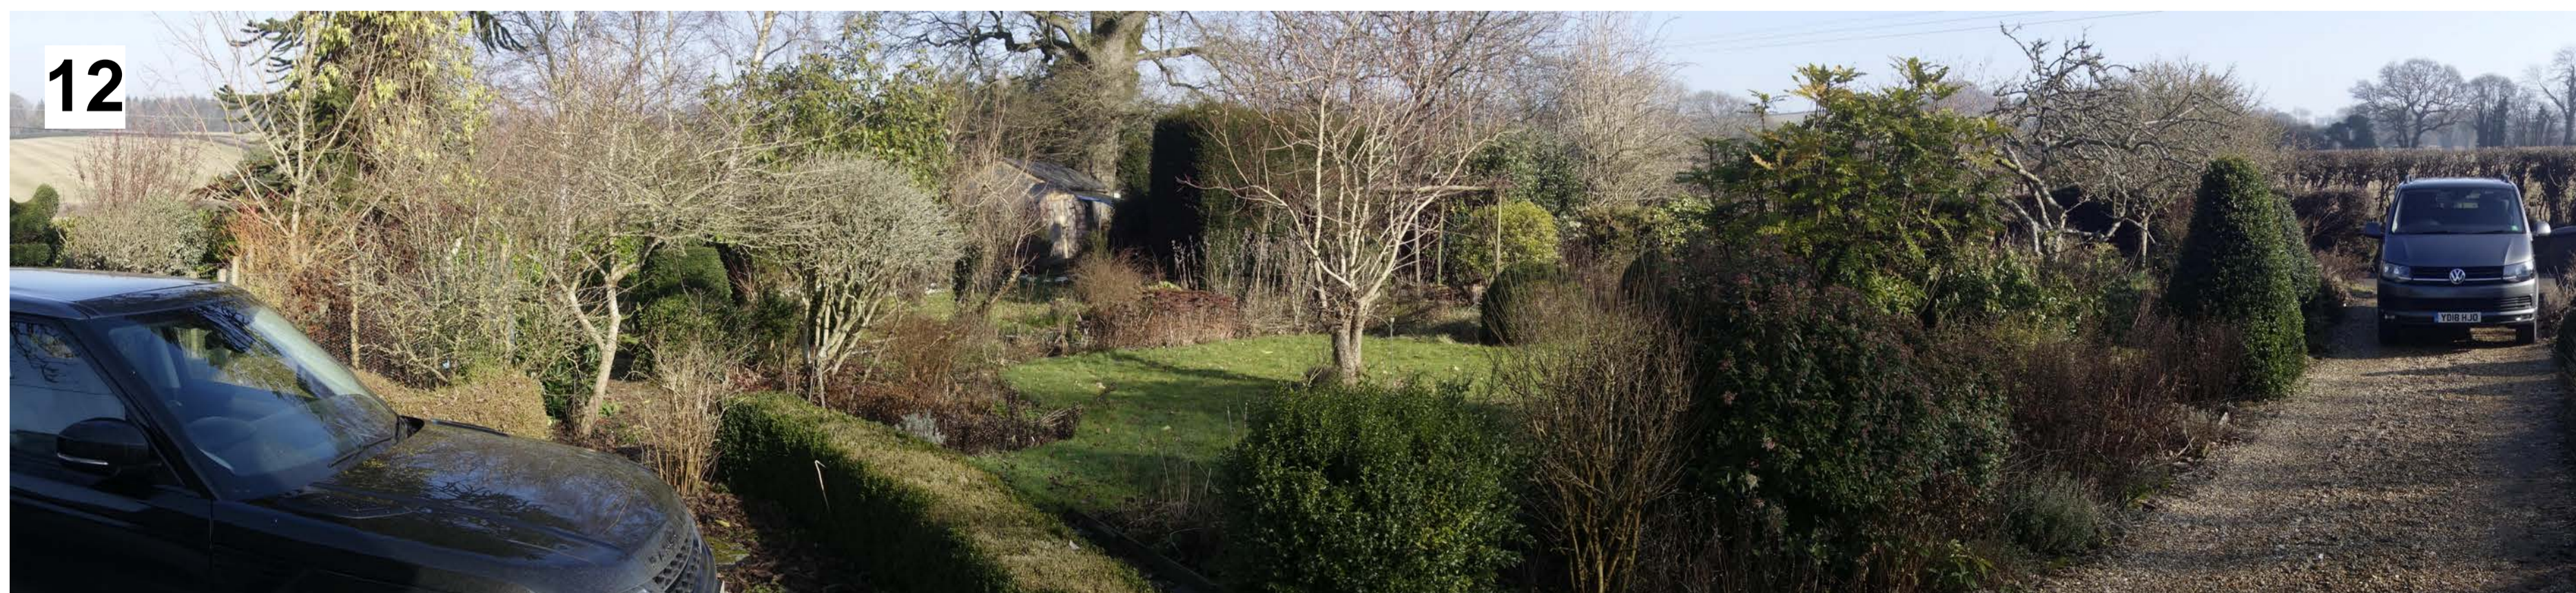

**The Planning Service**

Architectural Design & Technical Drawing  
Building Survey & Planning Services

[www.theplanningservice.co.uk](http://www.theplanningservice.co.uk)

**The Planning Service**  
Office, 135 North Lane  
Clanfield, nr Waterlooville  
Hampshire PO8 0RL

T: 023 92 597364  
F: 0845 519 1103  
E: [info@theplanningservice.co.uk](mailto:info@theplanningservice.co.uk)

Scale is correct when printed to the stated ISO size. Figured dimensions are to be used in preference to scaled sizes and all dimensions must be checked on site by the contractor before ordering materials and/or commencing work. All dimensions in mm (millimetres) unless otherwise stated. The contractor is to ensure the works are inspected and completed to the satisfaction of the local authority. Compliance with building regulations or a party wall award / agreement is not to be assumed.

No deviation from this drawing will be permitted without the prior written consent of the designer. Under the provisions of the copyright act 1988, the copyright of this drawing and the work contained therein remains the property of the designer (the planning service), and may not be reproduced in any form whatsoever without prior written consent.

Under the construction (design and management) regulations 2015 (CDM2015) all design work for both domestic and commercial development(s) are to conform to those regulations. E&EO.

Client(s):

**Mr & Mrs Thomas**

Project:

**11 Woodland Cottages, Woodlands, Bramdean, Nr Alresford SO24 0HW**

Drawing Title:

**EXISTING SITE IMAGES**

Project number: 0308.1

Date: 14/02/2023

Revision:

Drawn by: JJ

Project Status: Planning

**E002**

Scale 100% @ A1



# The Planning Service

Architectural Design & Technical Drawing  
Building Survey & Planning Services

www.theplanningservice.co.uk

The Planning Service  
Office, 135 North Lane  
Clanfield, nr Waterlooville  
Hampshire PO8 0RL

T: 023 92 597364  
F: 0845 519 1103  
E: info@theplanningservice.co.uk

Scale is correct when printed to the stated ISO size. Figured dimensions are to be used in preference to scaled sizes and all dimensions must be checked on site by the contractor before ordering materials and or commencing work. All dimensions in mm (millimetres) unless otherwise stated. The contractor is to ensure the works are inspected and completed to the satisfaction of the local authority. Compliance with building regulations or a party wall award / agreement is not to be assumed.

No deviation from this drawing will be permitted without the prior written consent of the designer. Under the provisions of the copyright act 1988, the copyright of this drawing and the work contained therein remains the property of the designer (the planning service), and may not be reproduced in any form whatsoever without prior written consent.

Under the construction (design and management) regulations 2015 (CDM2015) all design work for both domestic and commercial development(s) are to conform to those regulations. E&EO.

Client(s):

Mr & Mrs Thomas

Project:

11 Woodland Cottages, Woodlands, Bramdean, Nr Alresford SO24 0HW

Drawing Title:

EXISTING ELEVATIONS, FLOOR & ROOF PLANS

Project number: 0308.1

Date: 14/02/2023

Revision:

Drawn by: JJ

Project Status: Planning

E003


Scale 100% @ A1 As indicated




**EAST ELEVATION**  
1 : 100




**NORTH ELEVATION**  
1 : 100

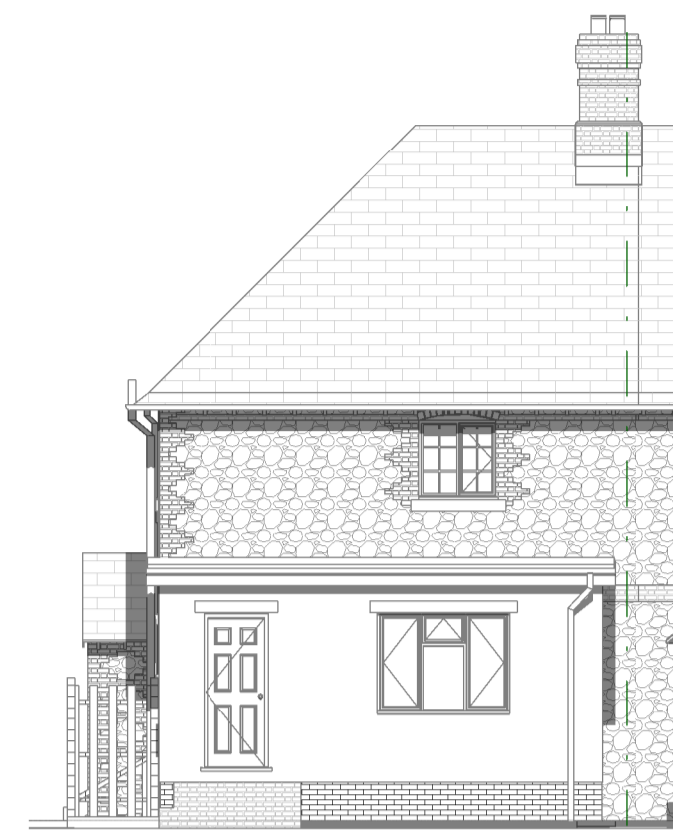

**WEST ELEVATION**  
1 : 100

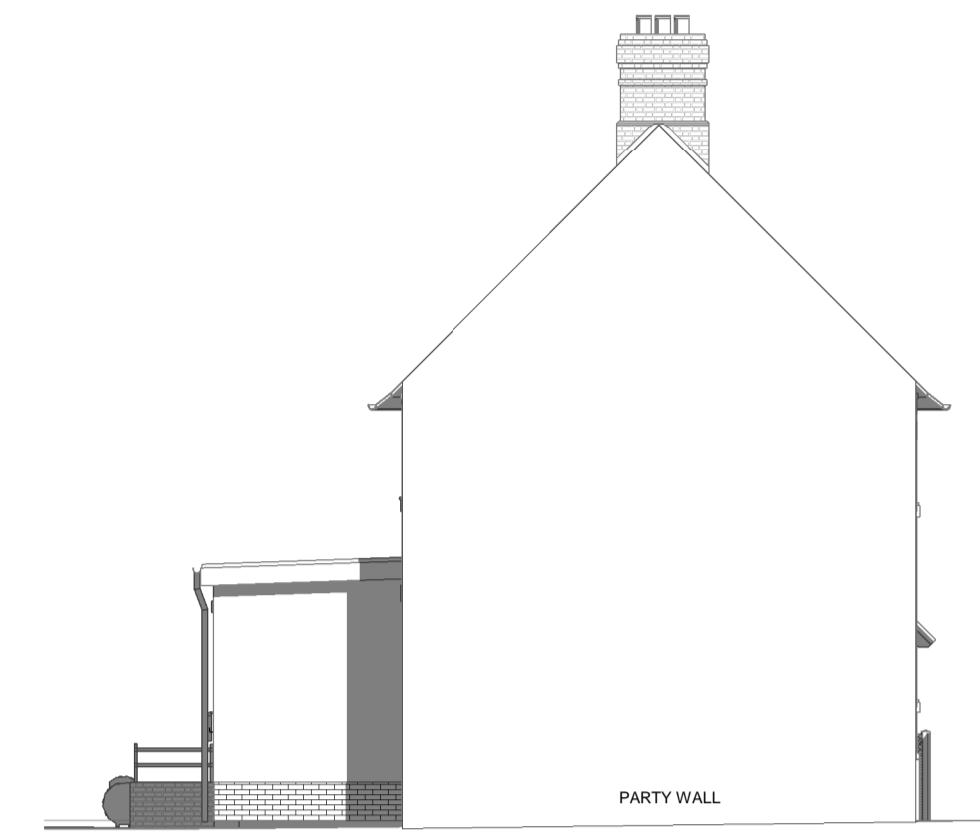

**SOUTH ELEVATION (PARTY WALL)**  
1 : 100

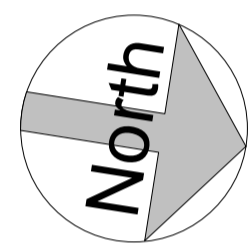


0m 1m 2m 3m 4m 5m


VISUAL SCALE 1:100 @ A1

0m 0.5m 1m 1.5m 2m 2.5m


VISUAL SCALE 1:50 @ A1

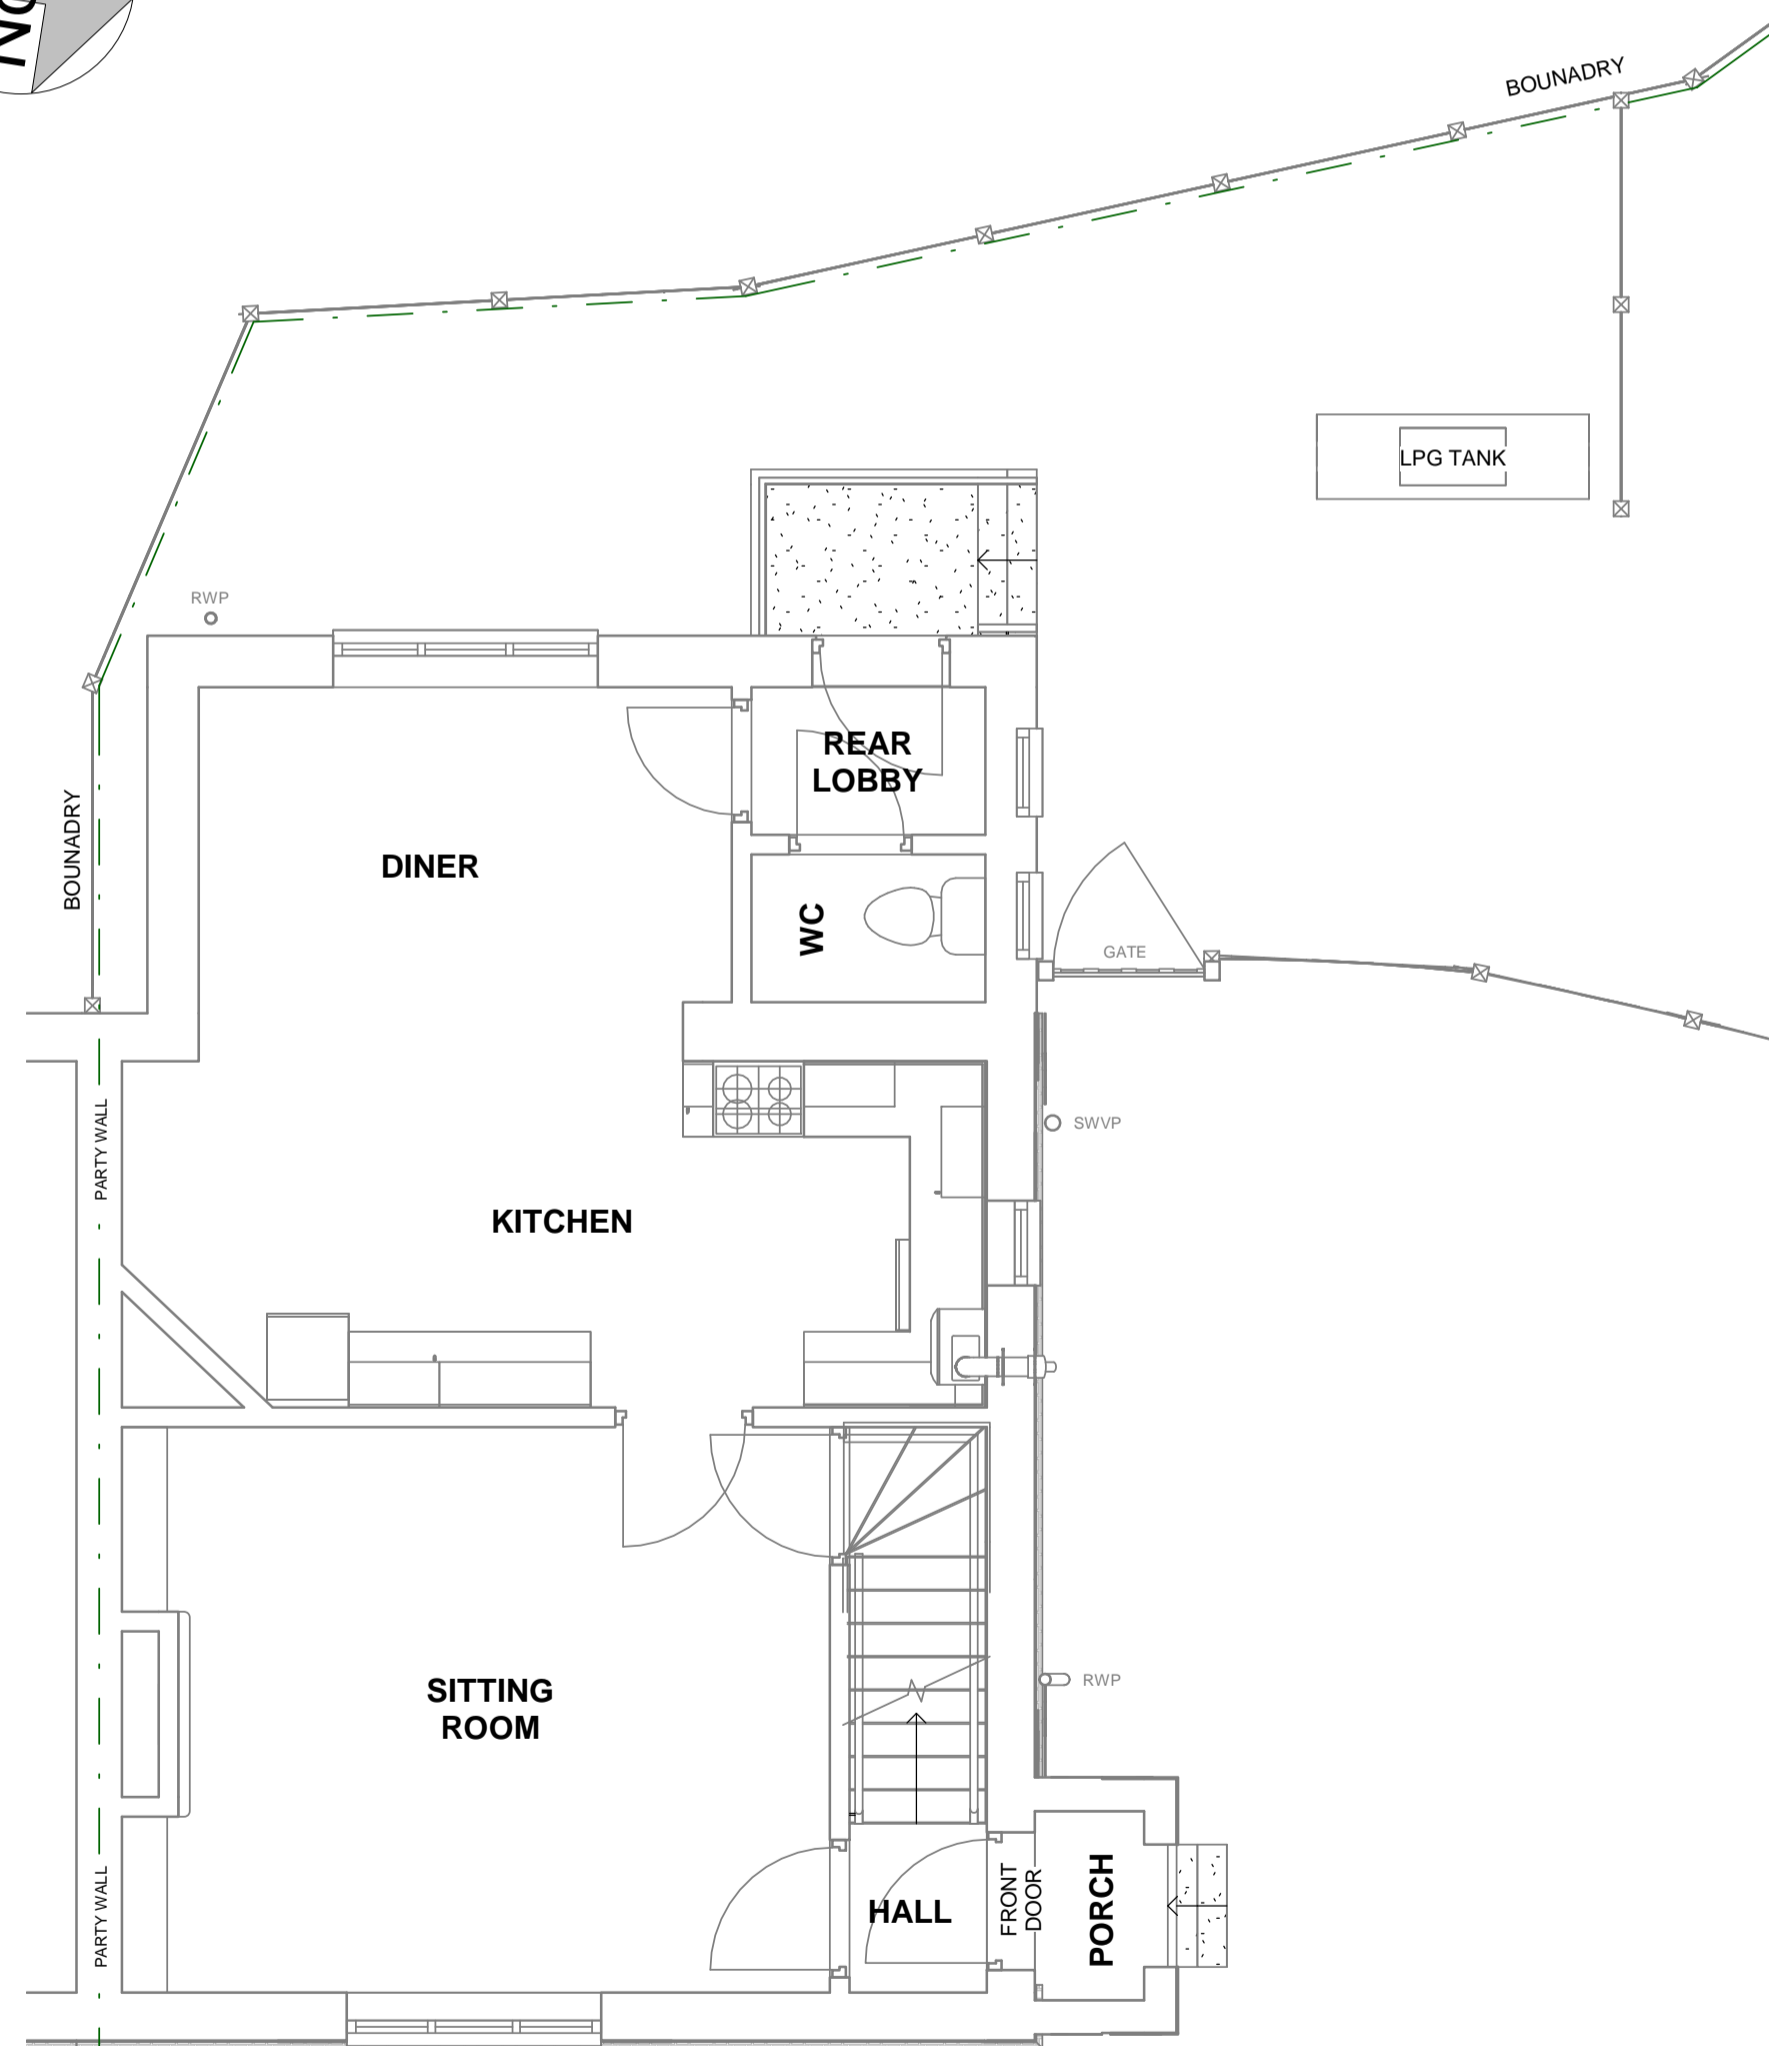

**GROUND FLOOR**  
1 : 50

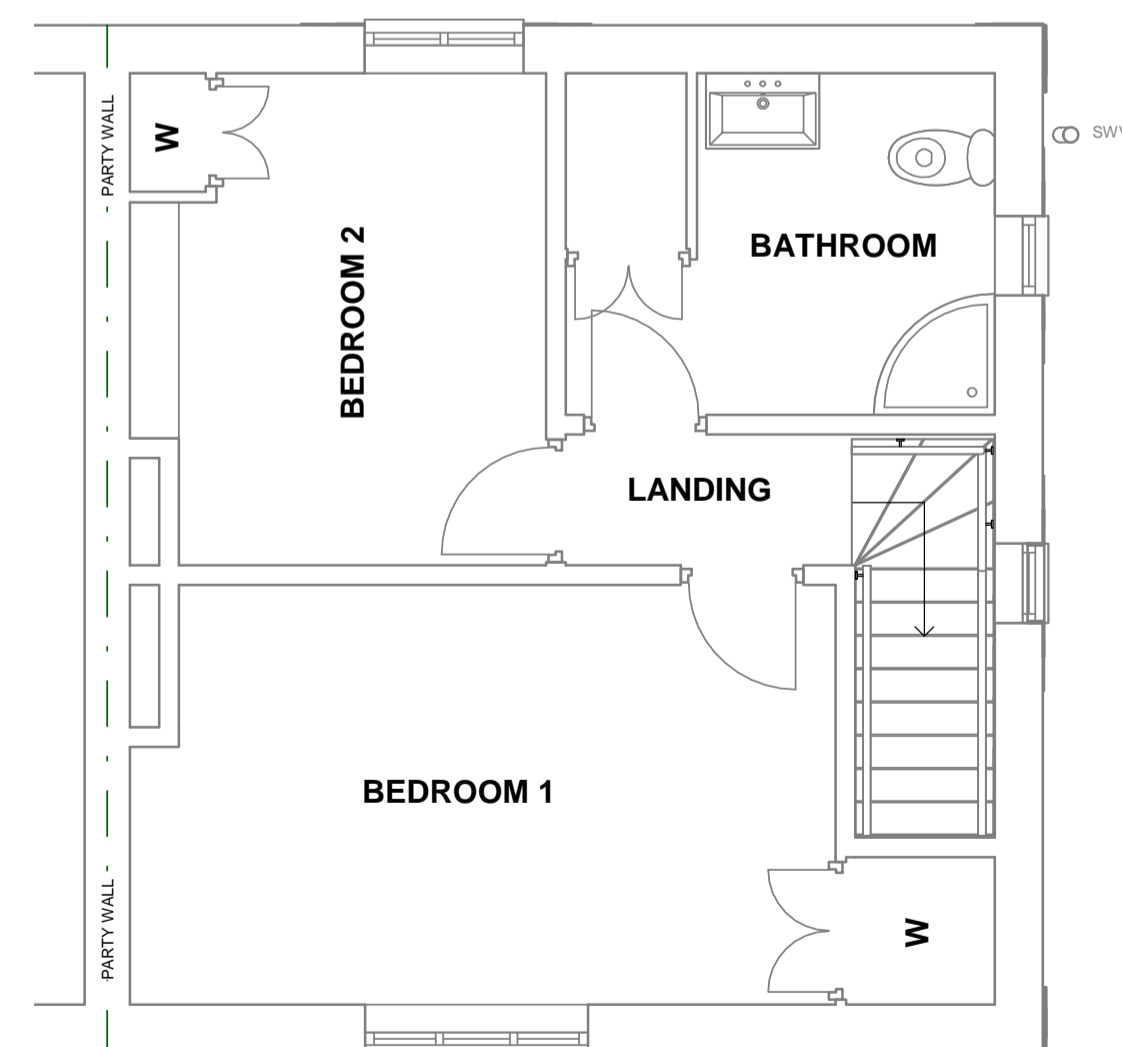

**FIRST FLOOR**  
1 : 50

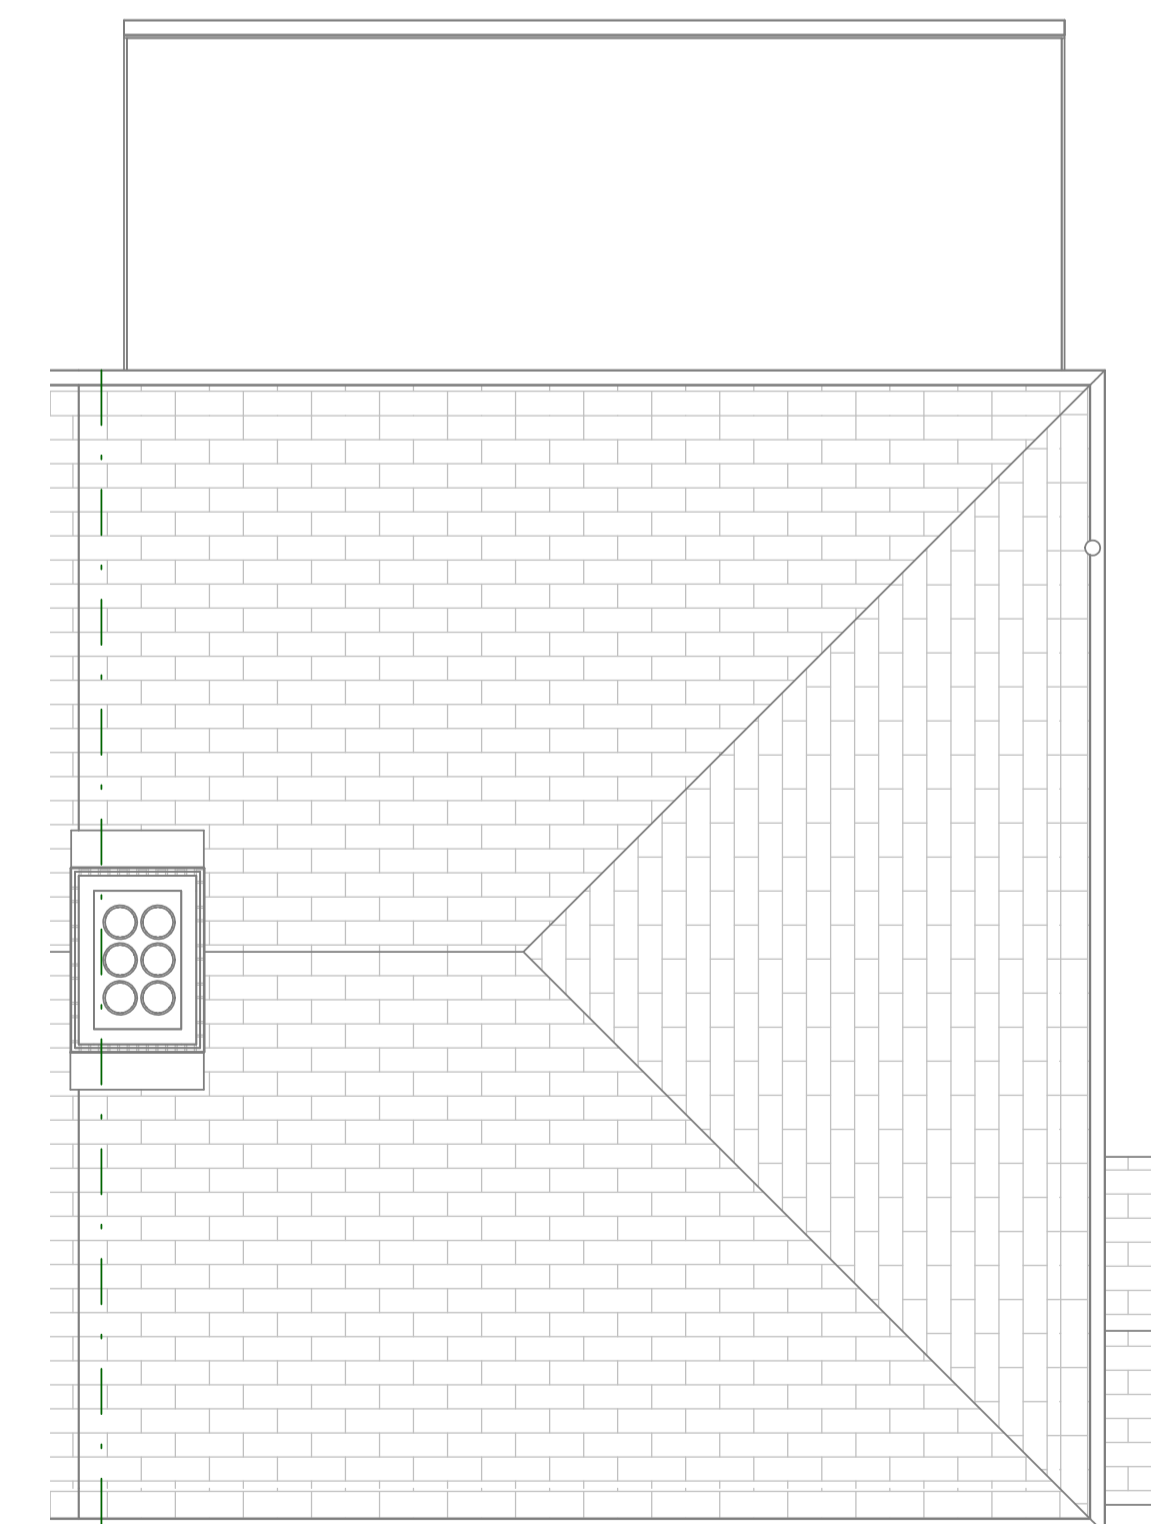

**ROOF PLAN**  
1 : 50