
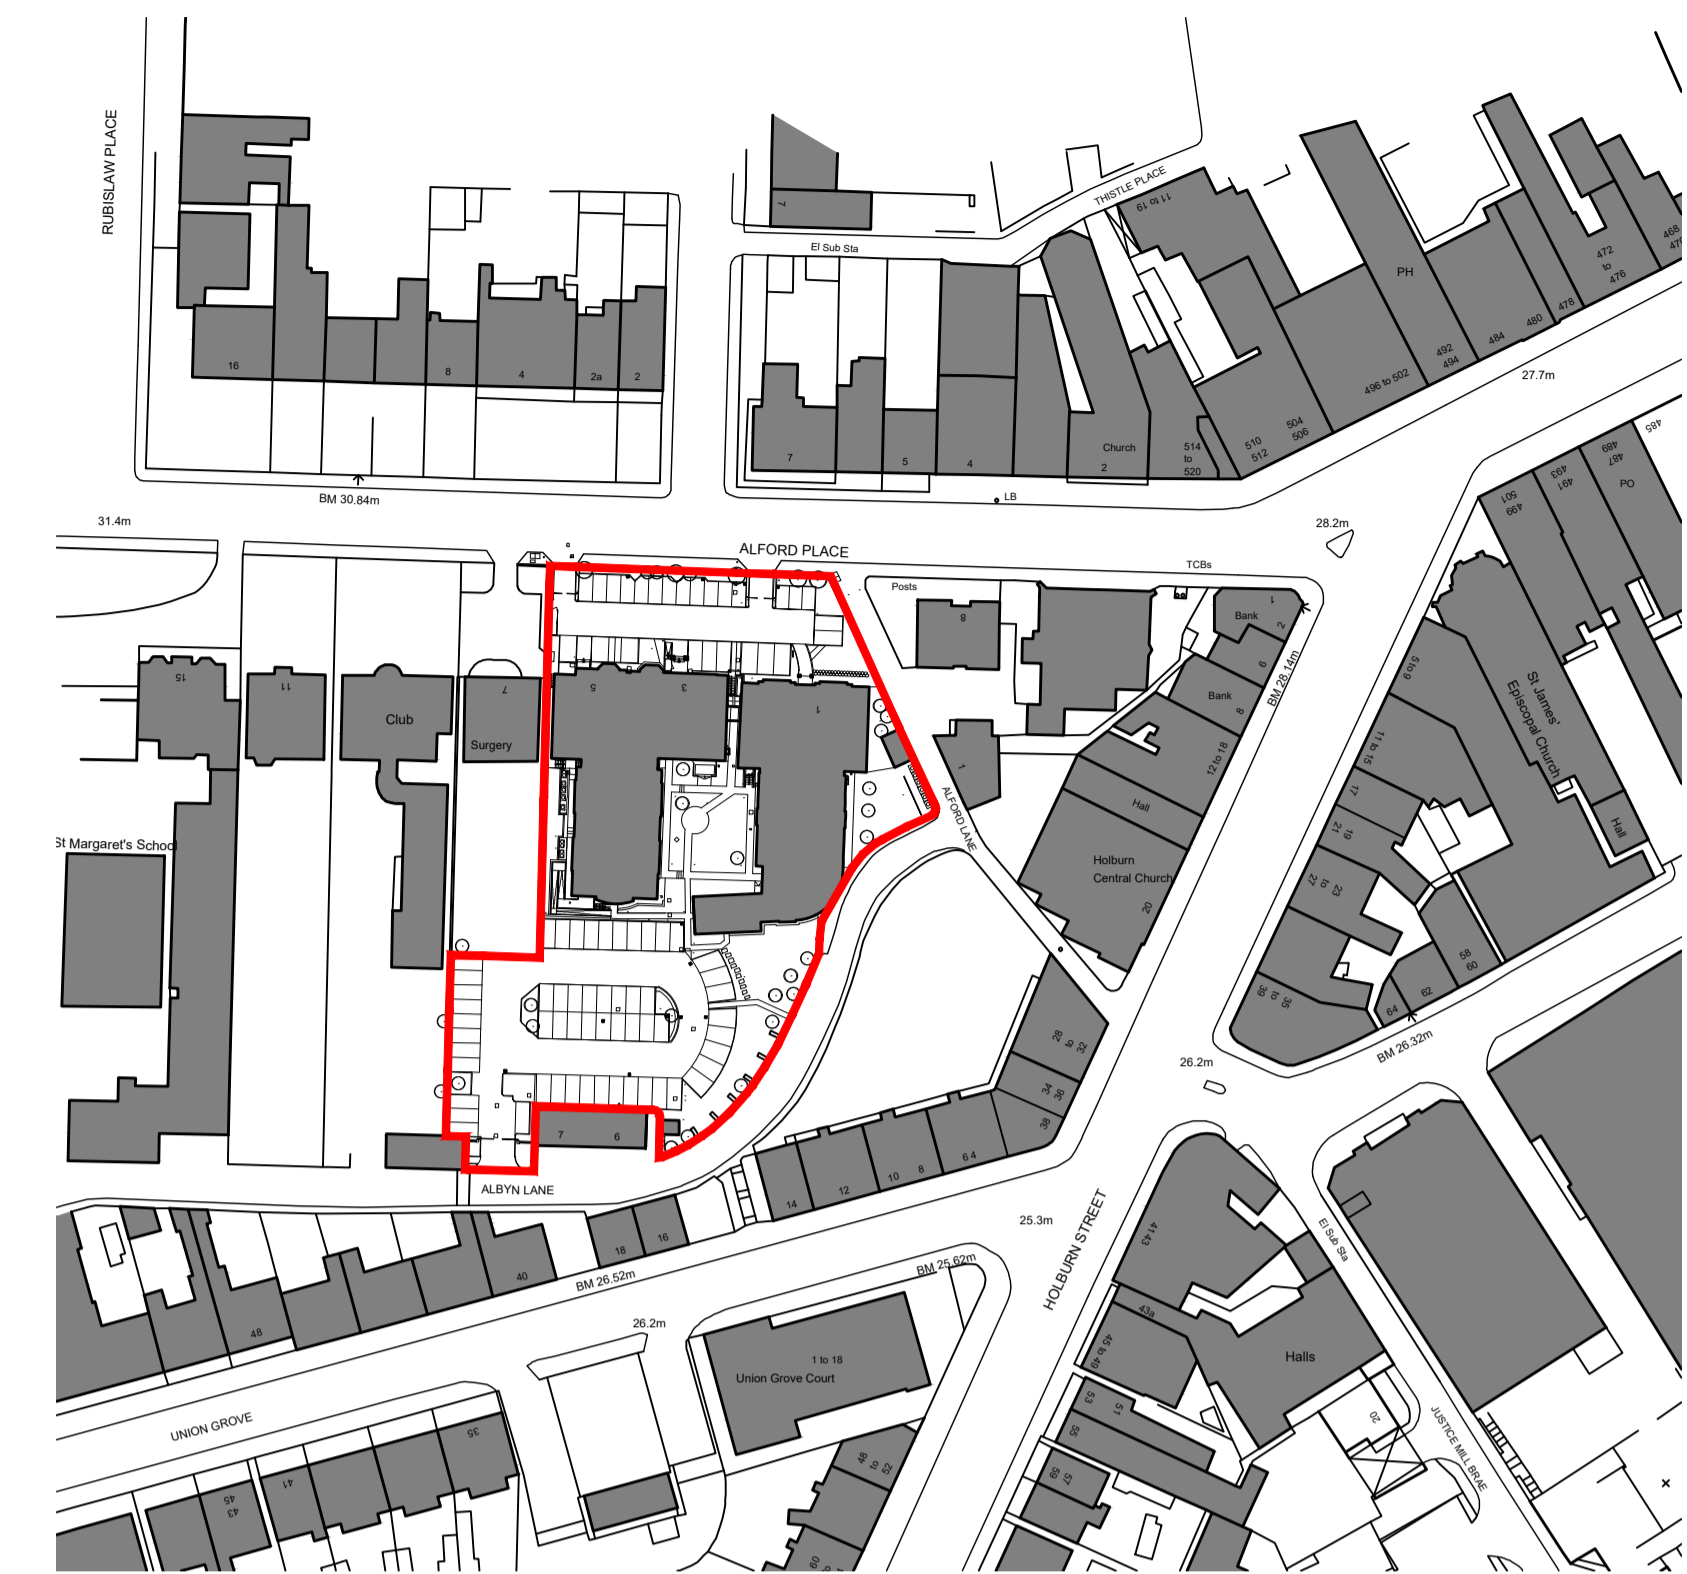


ALFORD PLACE

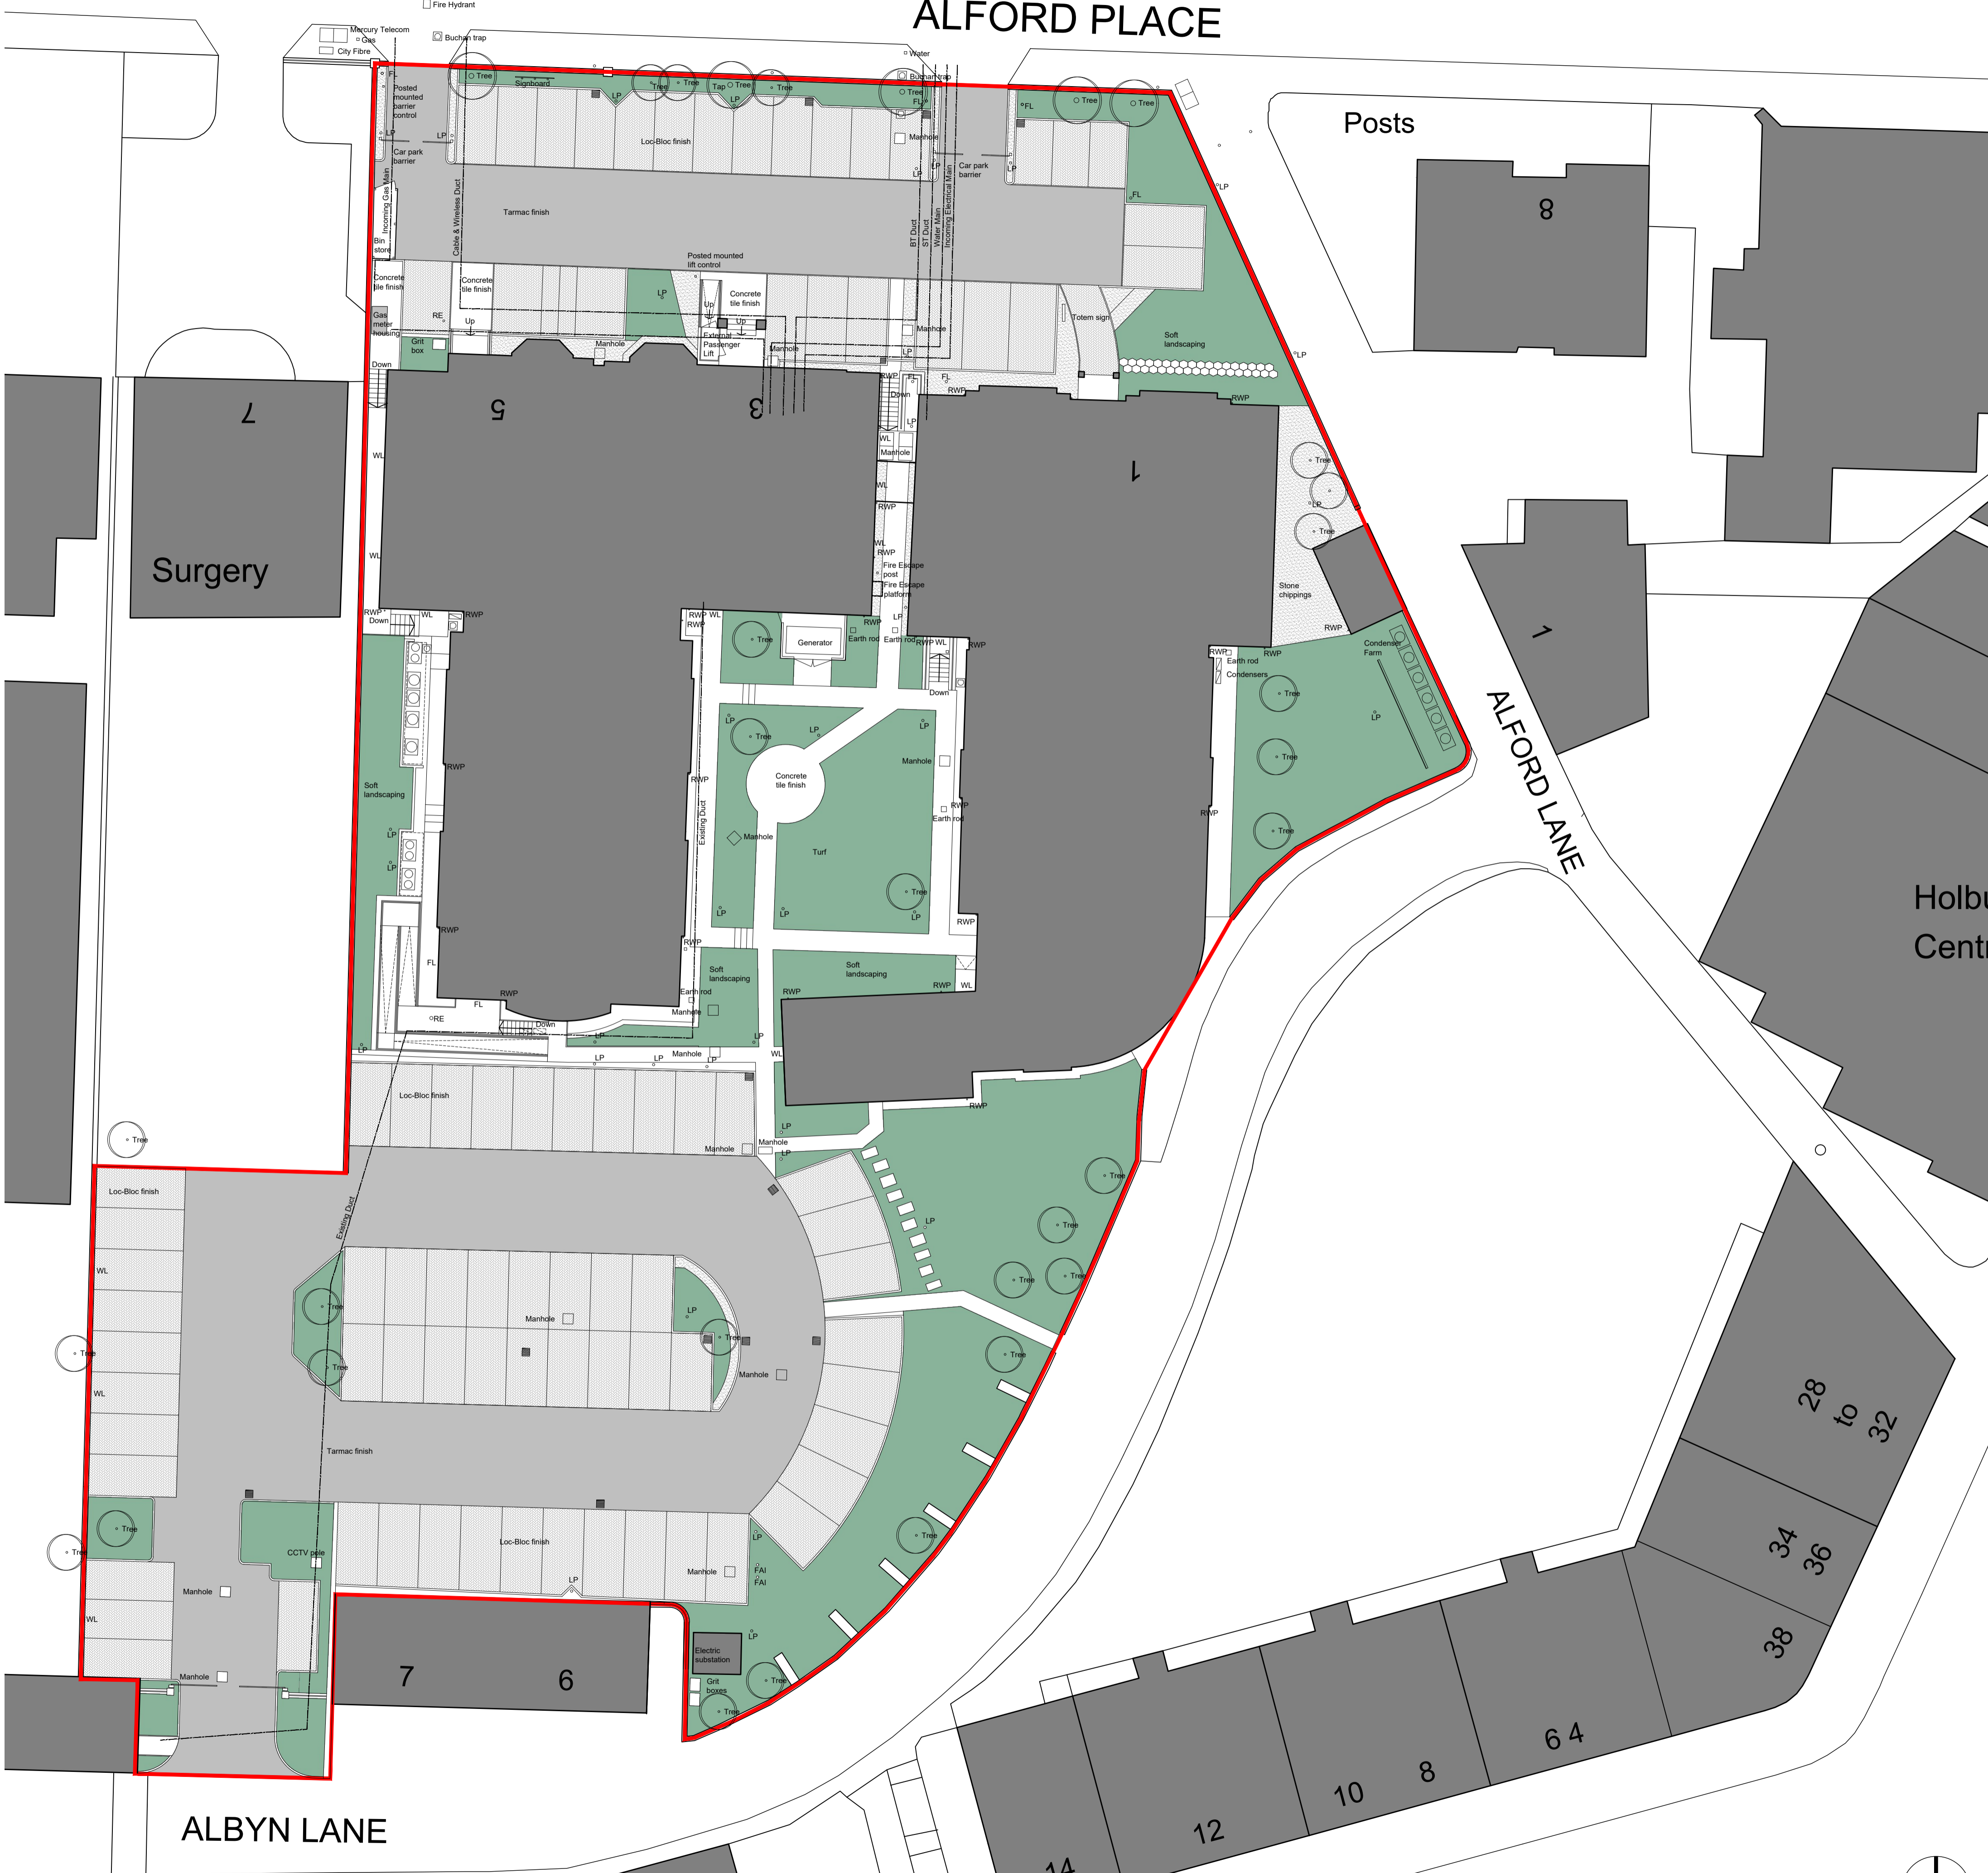


Location Plan

Scale 1:1250

Ordnance Survey © Crown copyright 2021
All rights reserved. Licence number: LAN1001795

Existing Site Plan

Scale 1:200

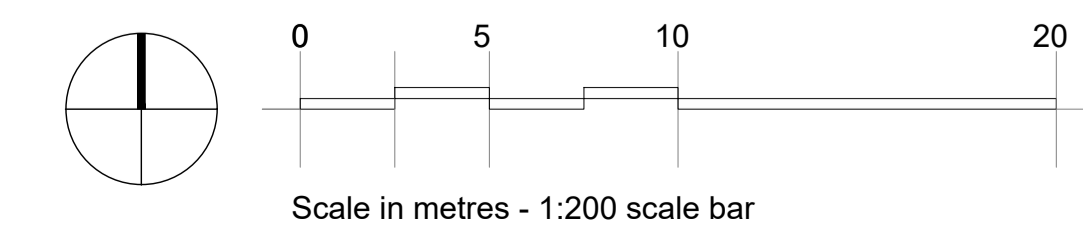

rev	description	date	by	checked

DO NOT SCALE. Use figured dimensions only. All dimensions, spot levels and drainage positions to be checked on site by Contractor prior to construction. Any discrepancies to be reported back to Space Solutions. Drawings to be read & fully understood before work commences. **IF IN DOUBT ASK.**

Bishop House, 50 Carden Place,
Aberdeen, AB10 1UP
tel: +44(0)1224 218 500
www.spacesolutions.co.uk

EXISTING		SPACE CREATING GREAT SPACE	
Surplus Property Solutions		January 2023	
address	3-5 Albyn Place, Aberdeen	drawn by	MSG
title	Existing Site Plan	checked	JMB
scale	1:100 @ A2		

job number	222774-A-PDB	revision	A100
© Copyright of Space Solutions (Scotland) Ltd Aberdeen Dundee Edinburgh Glasgow London			