



SITE PLAN - 1:500


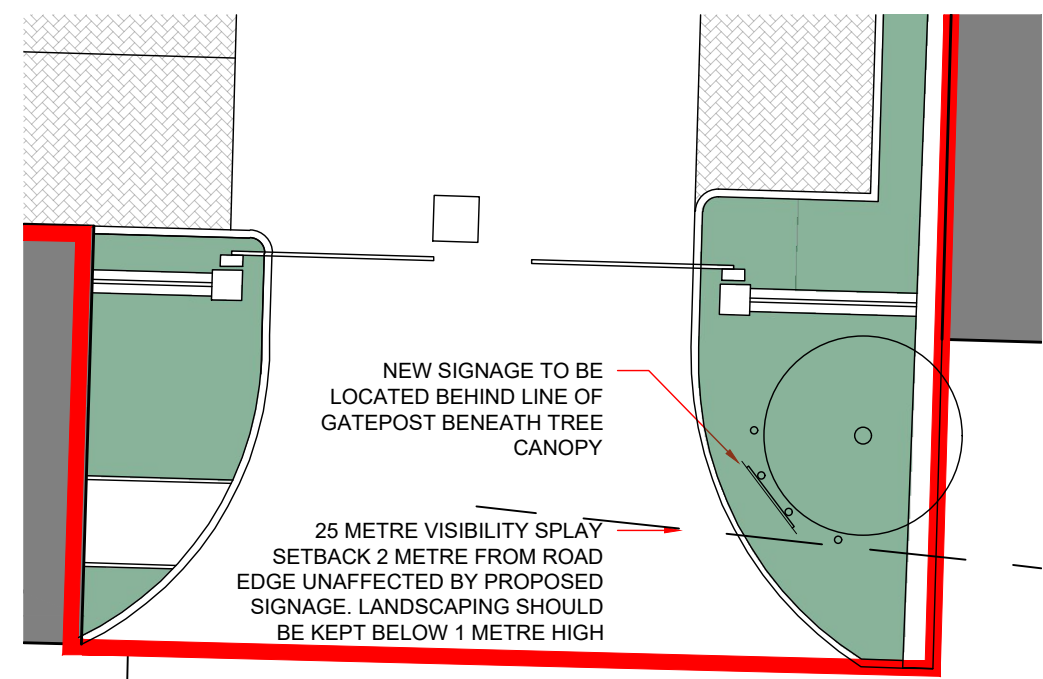


PROPOSED SITE PLAN - 1:100

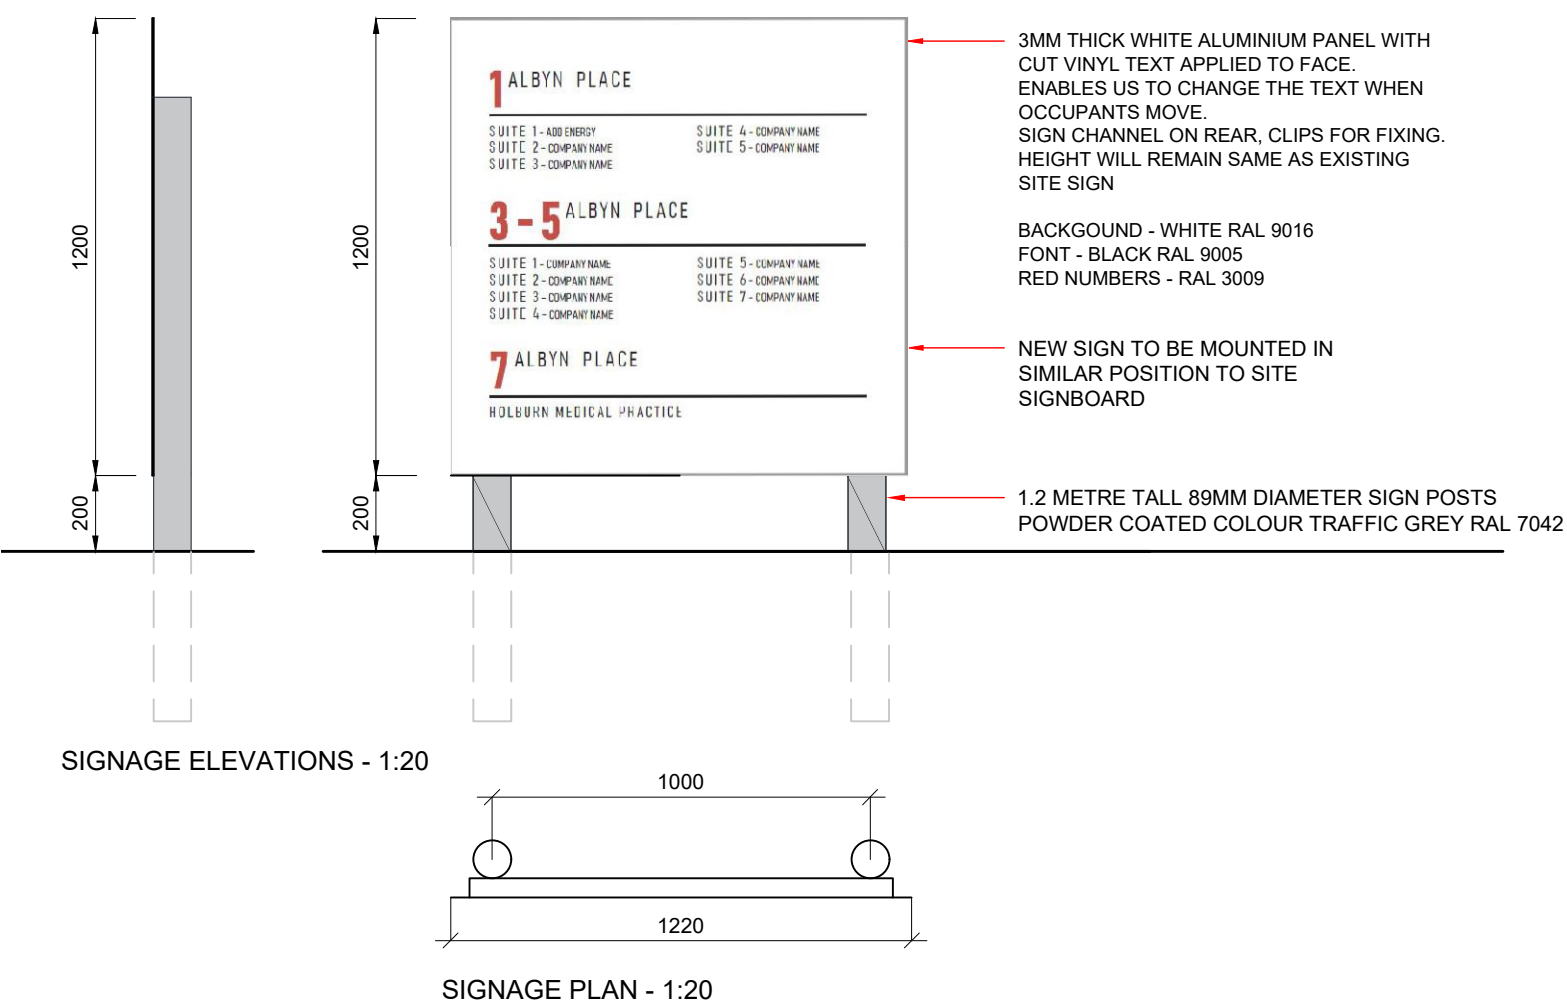

SIGNAGE ELEVATIONS - 1:20

SIGNAGE PLAN - 1:20

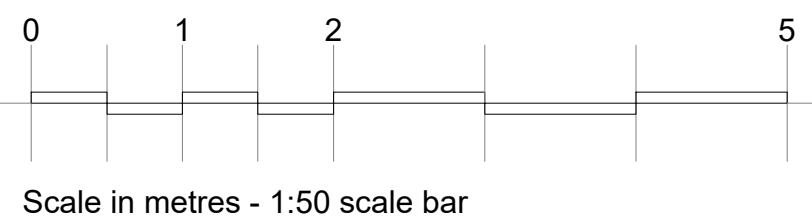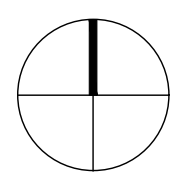

rev	description	date	by	checked
D	Sign material and colour confirmed	26.01.24	MSG	JMB
C	Updated sign format	26.01.24	MSG	JMB
B	Updated sign width and position to suit visibility splay	05.12.24	MSG	HW
A	First Issue	27.11.23	HW	LC

DO NOT SCALE. Use figured dimensions only. All dimensions, spot levels and drainage positions to be checked on site by Contractor prior to construction. Any discrepancies to be reported back to Space Solutions. Drawings to be read & fully understood before work commences. IF IN DOUBT ASK.

Bishop House, 50 Carden Place,
Aberdeen, AB10 1UP
tel: +44(0)1224 218 500
www.spacesolutions.co.uk

PLANNING		DATE
client	Surplus Property Investments	November 2023
address	3-5 Albyn Place, Aberdeen	drawn by MSG
title	PROPOSED External Signage Elevation	checked by JMB
scale	1:20 @ A3	

job number	msg no	rev
222774	A740	D

© Copyright of Space Solutions (Scotland) Ltd
Aberdeen | Dundee | Edinburgh | Glasgow | London