

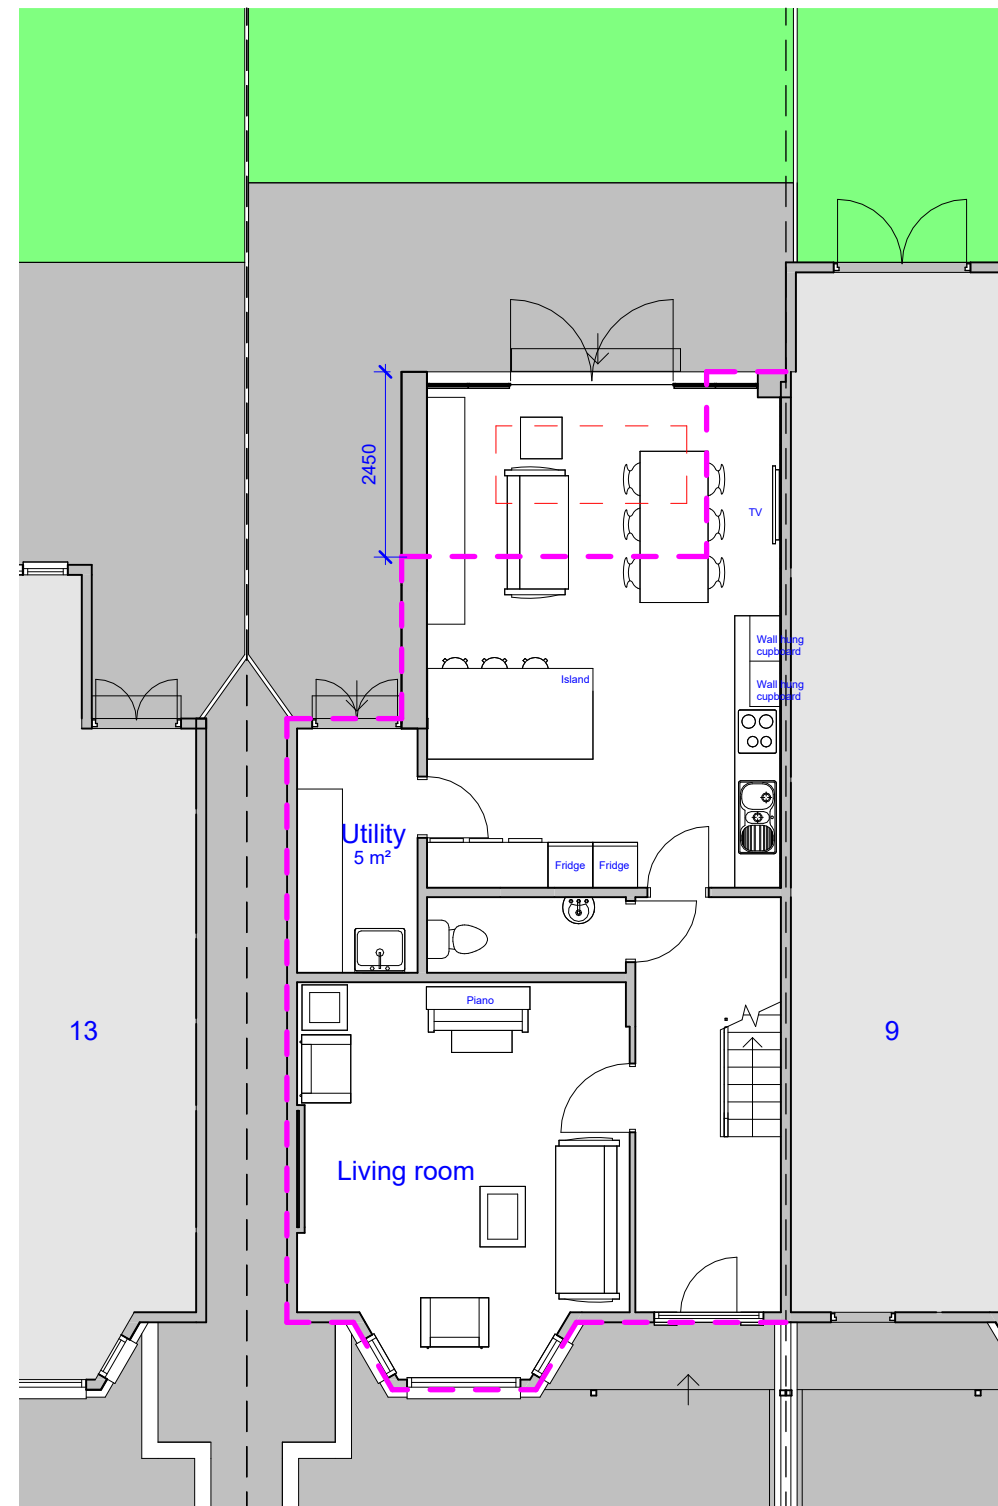


EXISTING
GROUND FLOOR PLAN
SCALE 1:100

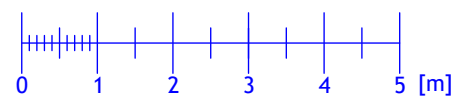


PROPOSED
GROUND FLOOR PLAN
SCALE 1:100


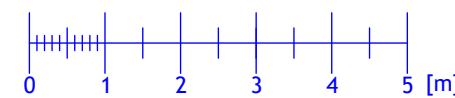


- - - Outline of rooflight
- - - Outline of existing ground floor


REVISION		
Rev	Notes	Date
<p>NOTES:</p> <p>All dimensions are to be checked and verified on site prior to construction.</p>		
<p>STATUS Planning</p>		
<p>DRAWING TITLE Existing and proposed ground floor plan</p>		
<p>CLIENT Amanda Collins</p>		
<p>PROJECT ADDRESS 11 Loring Road, London, N20 0UJ</p>		
<p>SCALE 1:100 at A3</p>	<p>DRAWN BY AB</p>	
<p>DATE January 2024</p>	<p>CHECKED BY DD</p>	
<p>DRAWING NO.</p>		<p>11LR - 101</p>

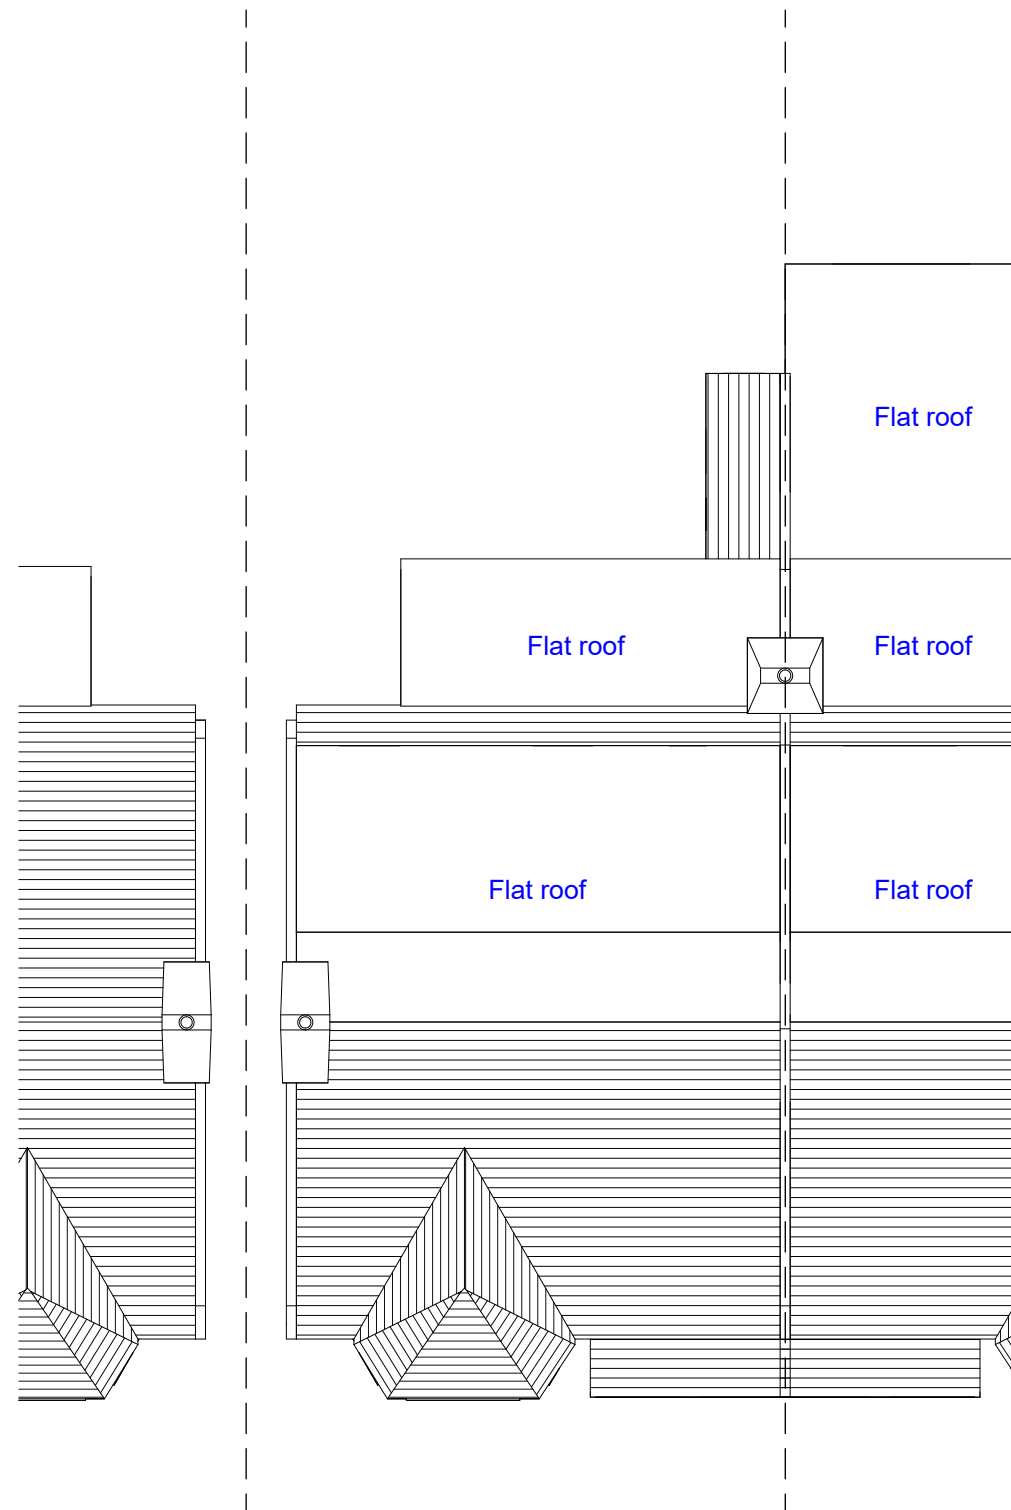

EXISTING
ROOF PLAN
SCALE 1:100

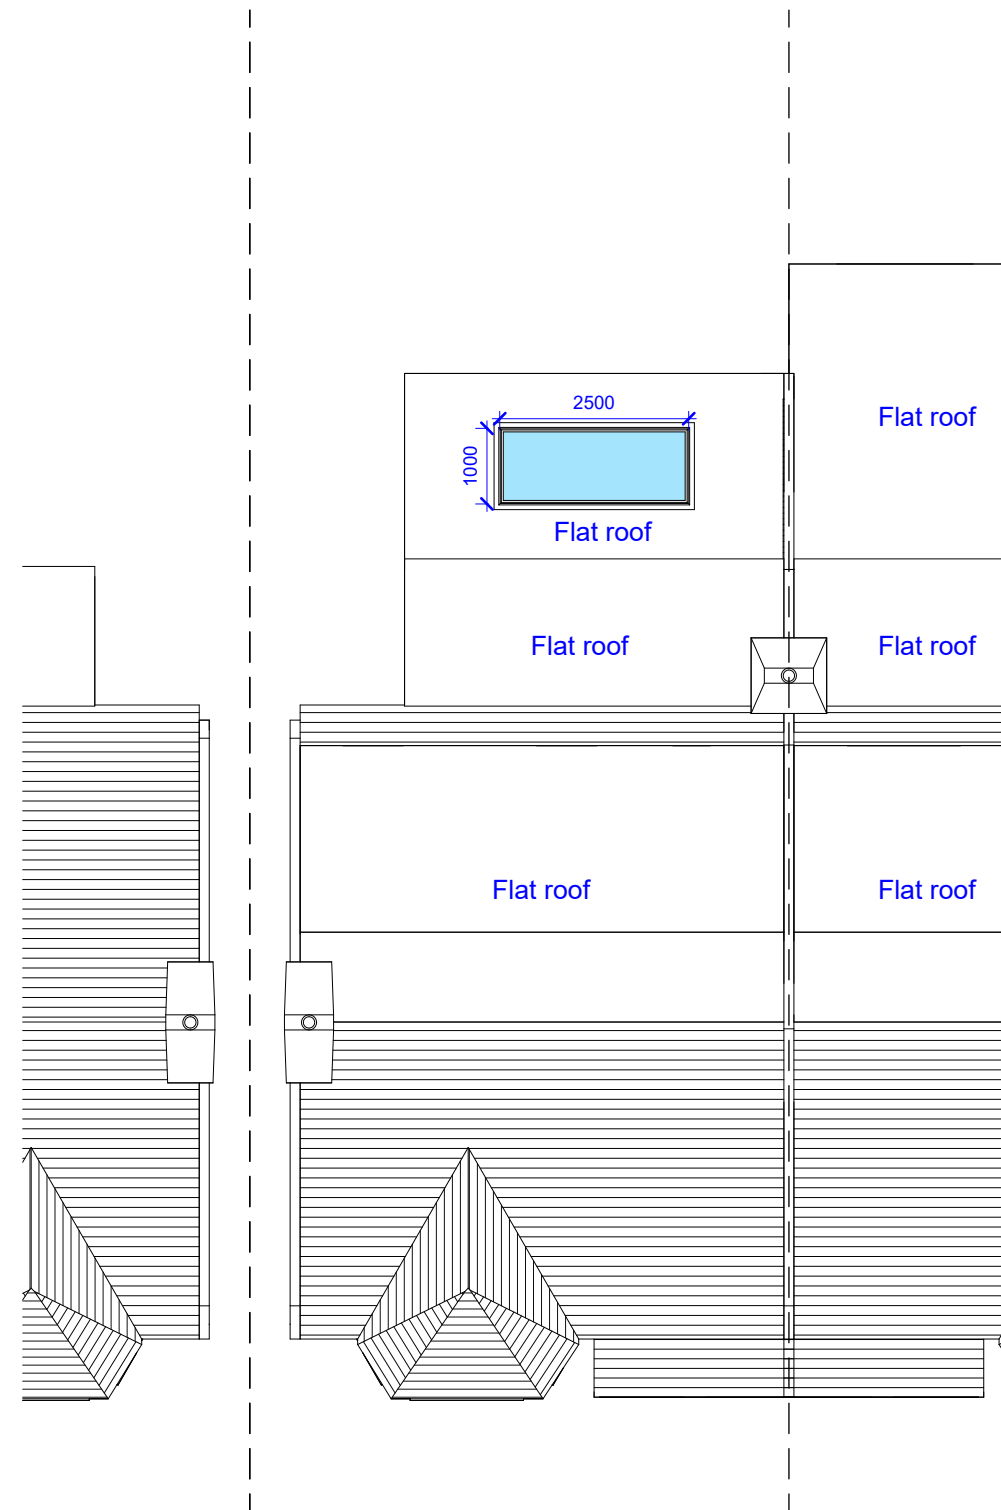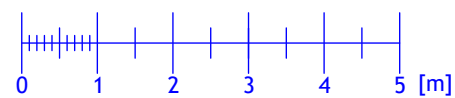


PROPOSED
ROOF PLAN
SCALE 1:100

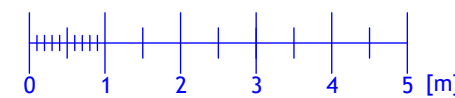


REVISION		
Rev	Notes	Date
NOTES: All dimensions are to be checked and verified on site prior to construction.		
STATUS Planning		
DRAWING TITLE Existing and proposed roof plan		
CLIENT Amanda Collins		
PROJECT ADDRESS 11 Loring Road, London, N20 0UJ		
SCALE 1:100 at A3	DRAWN BY AB	
DATE January 2024	CHECKED BY DD	
DRAWING NO.		11LR - 102




EXISTING
FRONT ELEVATION
SCALE 1:100

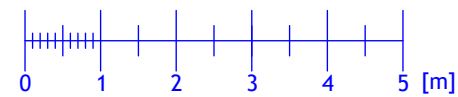



PROPOSED
FRONT ELEVATION
SCALE 1:100

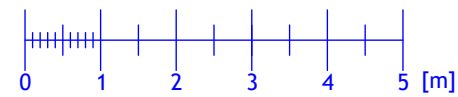


REVISION		
Rev	Notes	Date
NOTES: All dimensions are to be checked and verified on site prior to construction.		
STATUS Planning		
DRAWING TITLE Existing and proposed front elevation (no changes)		
CLIENT Amanda Collins		
PROJECT ADDRESS 11 Loring Road, London, N20 0UJ		
SCALE 1:100 at A3	DRAWN BY AB	
DATE January 2024	CHECKED BY DD	
DRAWING NO.	11LR - 103	

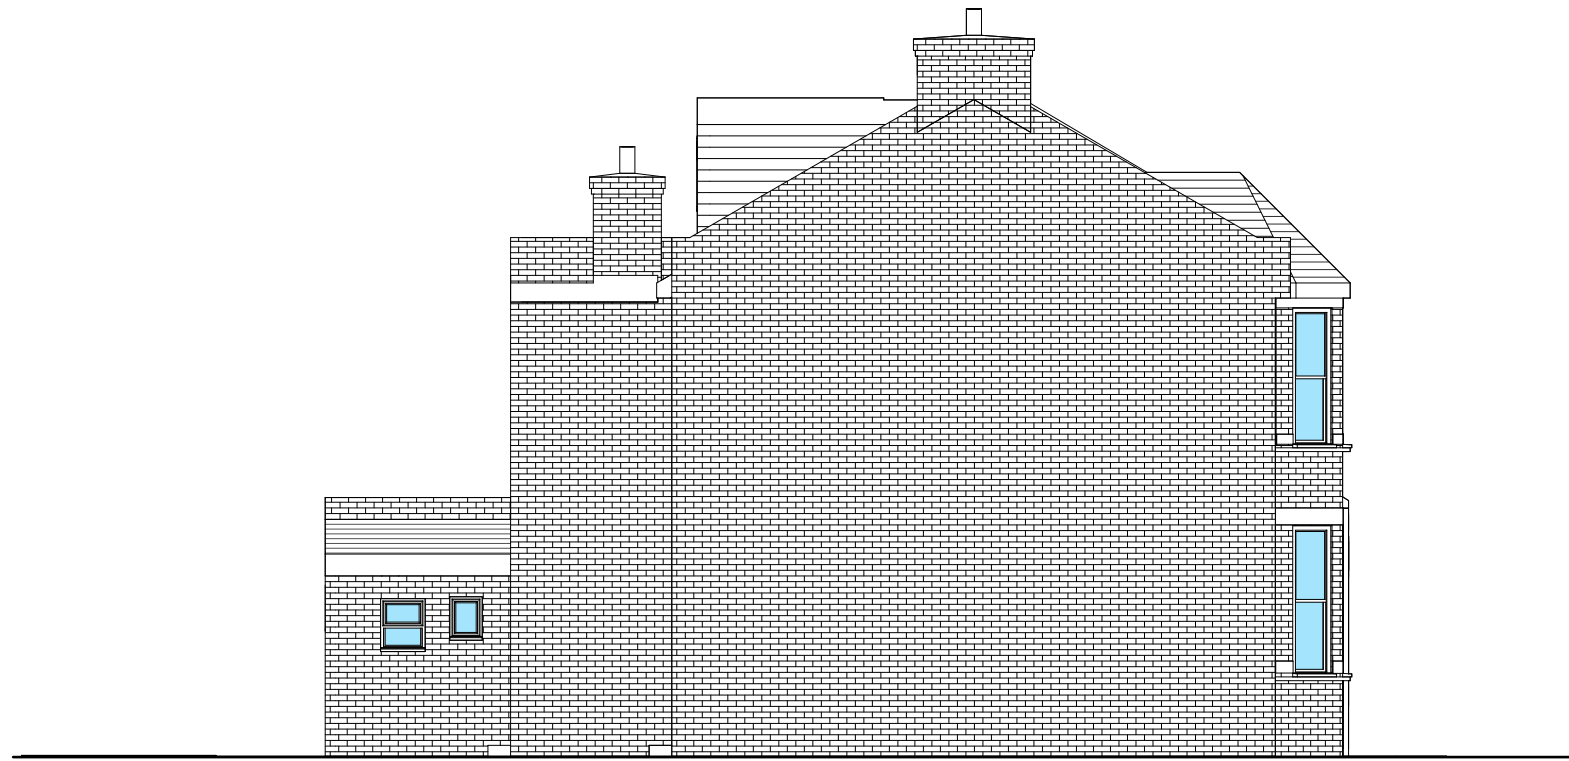

EXISTING
SIDE ELEVATION
SCALE 1:100

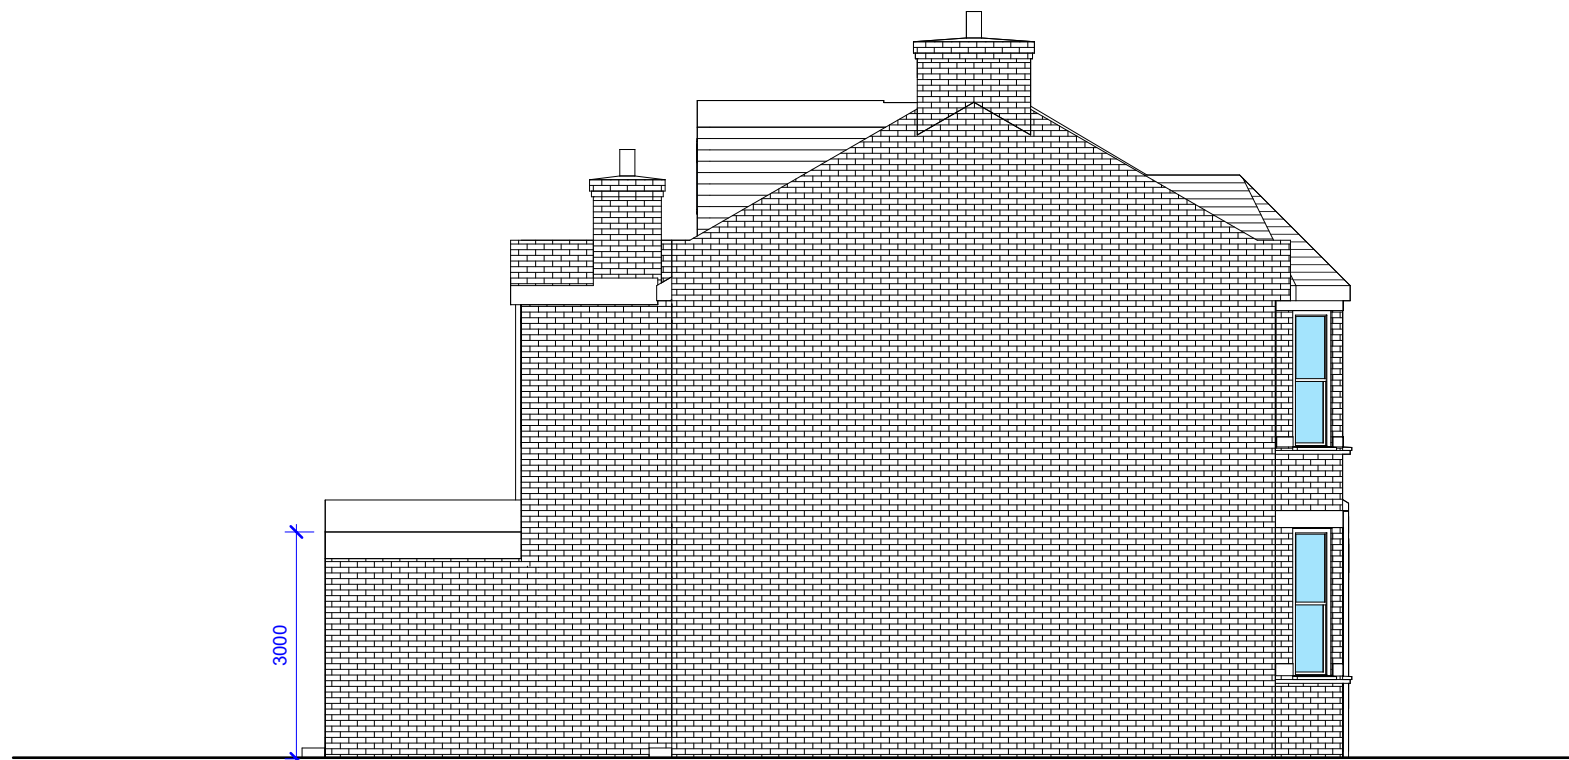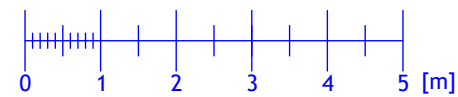


PROPOSED
SIDE ELEVATION
SCALE 1:100

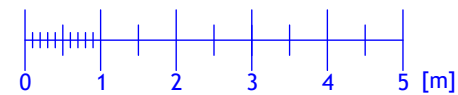


REVISION		
Rev	Notes	Date
NOTES: All dimensions are to be checked and verified on site prior to construction.		
STATUS Planning		
DRAWING TITLE Existing and proposed side elevation		
CLIENT Amanda Collins		
PROJECT ADDRESS 11 Loring Road, London, N20 0UJ		
SCALE 1:100 at A3	DRAWN BY AB	
DATE January 2024	CHECKED BY DD	
DRAWING NO.	11LR - 104	



EXISTING
REAR ELEVATION
SCALE 1:100

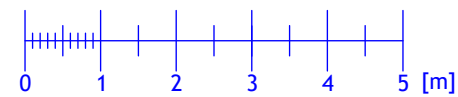

PROPOSED
REAR ELEVATION
SCALE 1:100

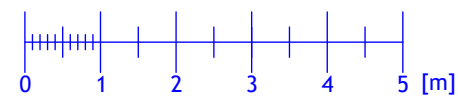

REVISION		
Rev	Notes	Date
NOTES: All dimensions are to be checked and verified on site prior to construction.		
STATUS Planning		
DRAWING TITLE Existing and proposed rear elevation		
CLIENT Amanda Collins		
PROJECT ADDRESS 11 Loring Road, London, N20 0UJ		
SCALE 1:100 at A3	DRAWN BY AB	
DATE January 2024	CHECKED BY DD	
DRAWING NO.	11LR - 105	

Existing rear view



Proposed rear view



REVISION		
Rev	Notes	Date

NOTES:
All dimensions are to be checked and verified on site prior to construction.

STATUS
Planning

DRAWING TITLE
Existing and proposed rear view

CLIENT
Amanda Collins

PROJECT ADDRESS
11 Loring Road, London, N20 0UJ

SCALE Not to scale at A3	DRAWN BY AB
DATE January 2024	CHECKED BY DD

DRAWING NO. 11LR - 106