



Proposal subject to planning approval.


Drawings for planning purposes only, all dimensions to be checked and verified by the contractor prior to work commencing on site. Contractor to ensure all materials are to Local Authority approval and to take into account everything necessary for the proper execution of the works.

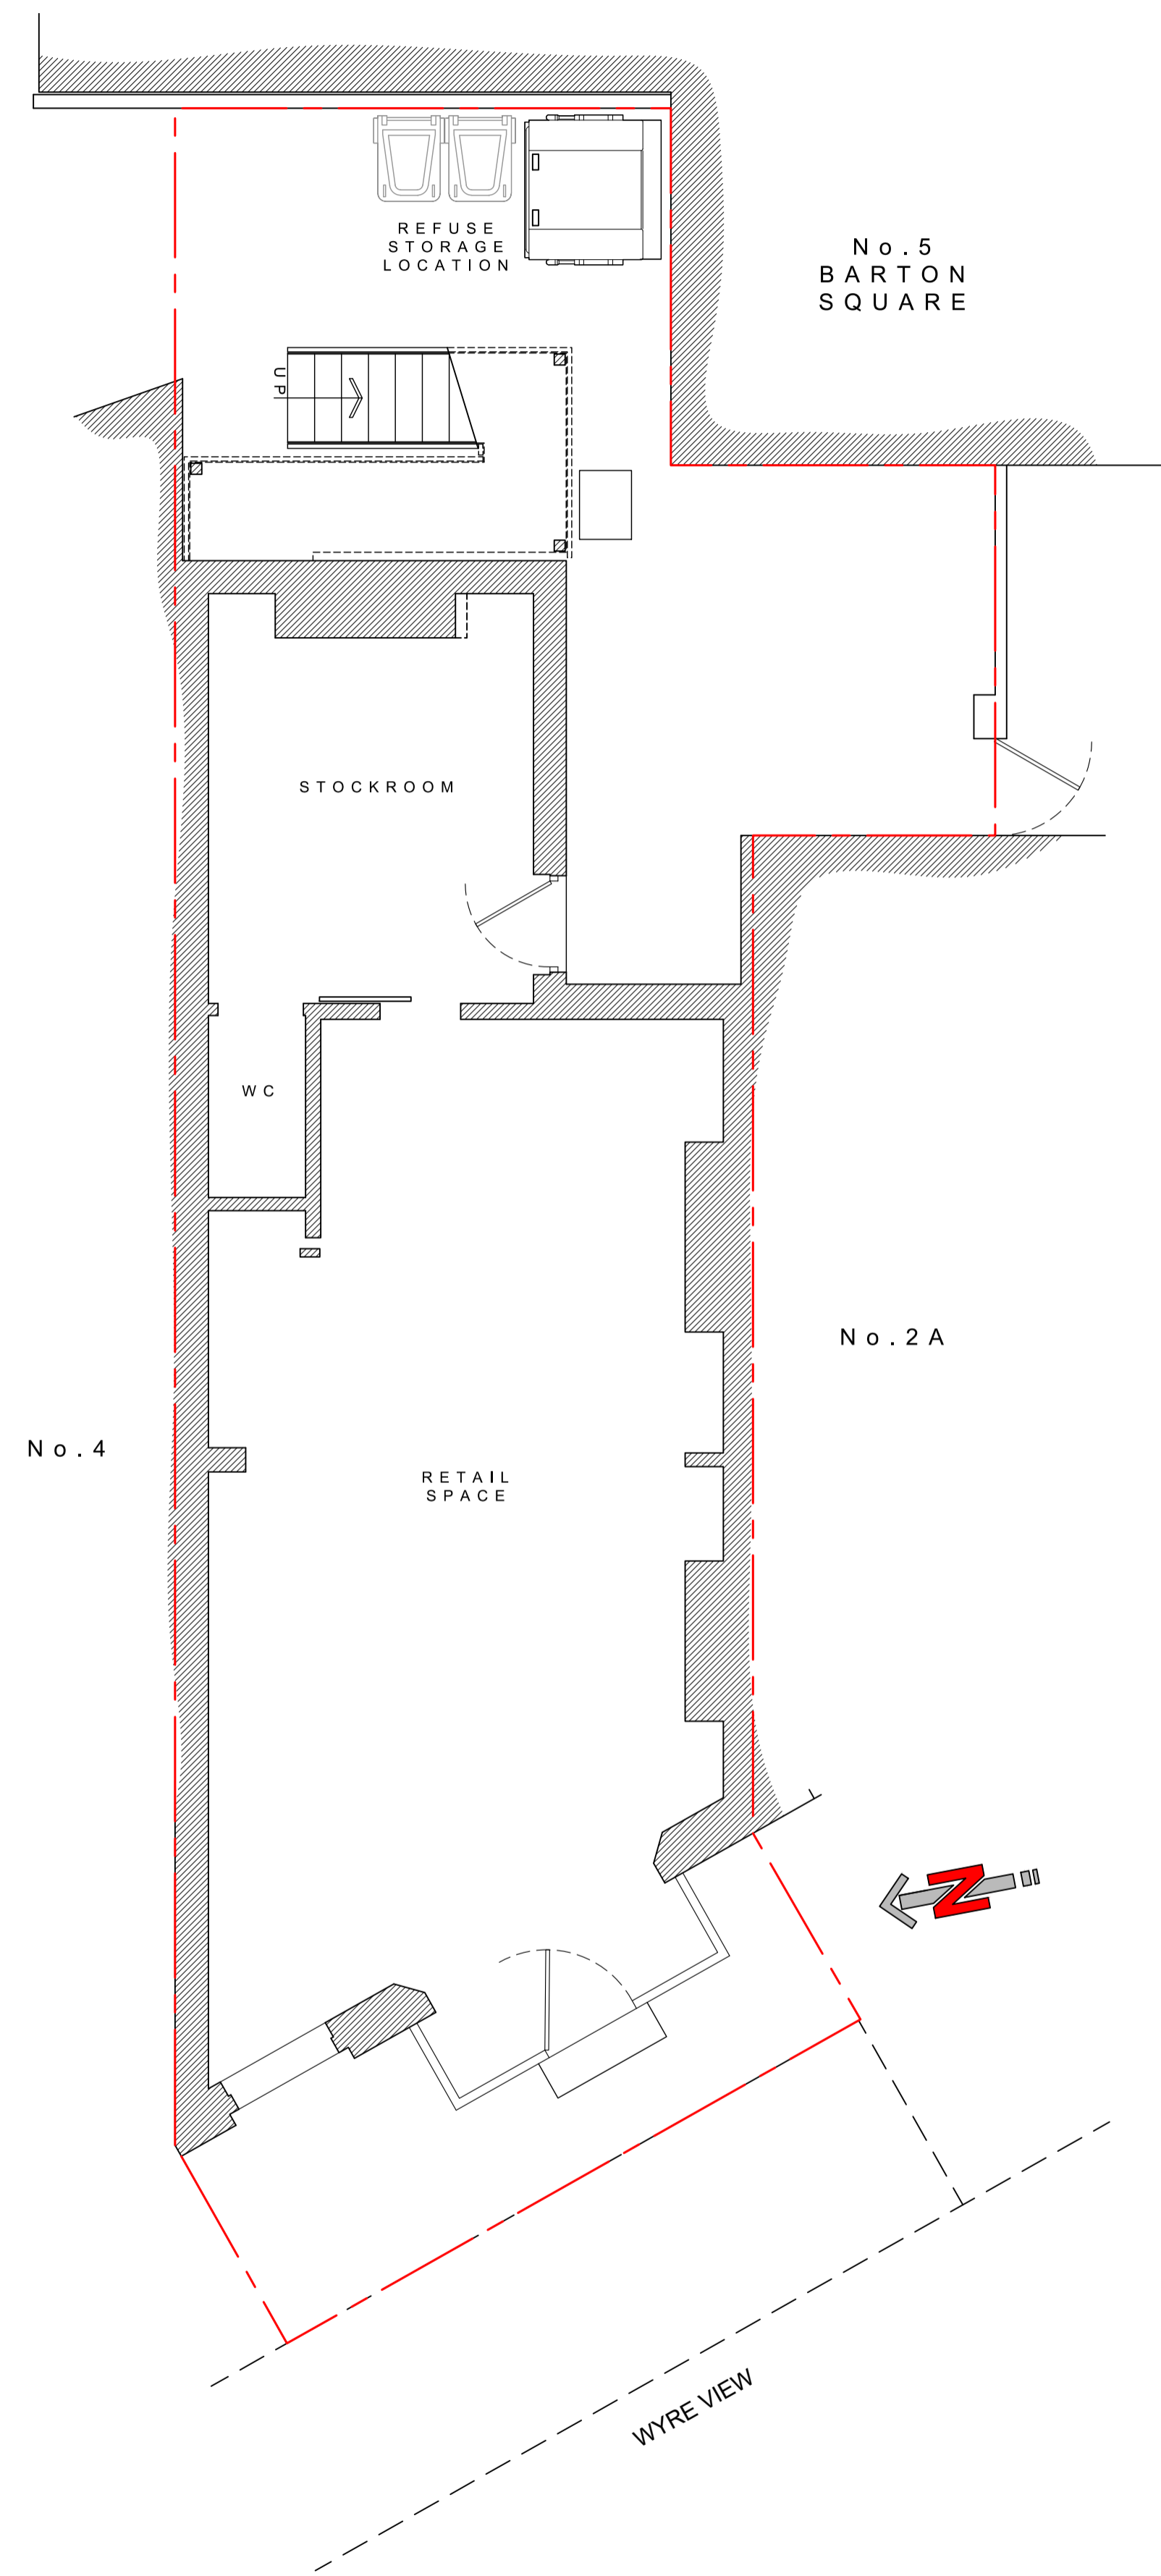


EXISTING GROUND-FLOOR PLAN  
1:50

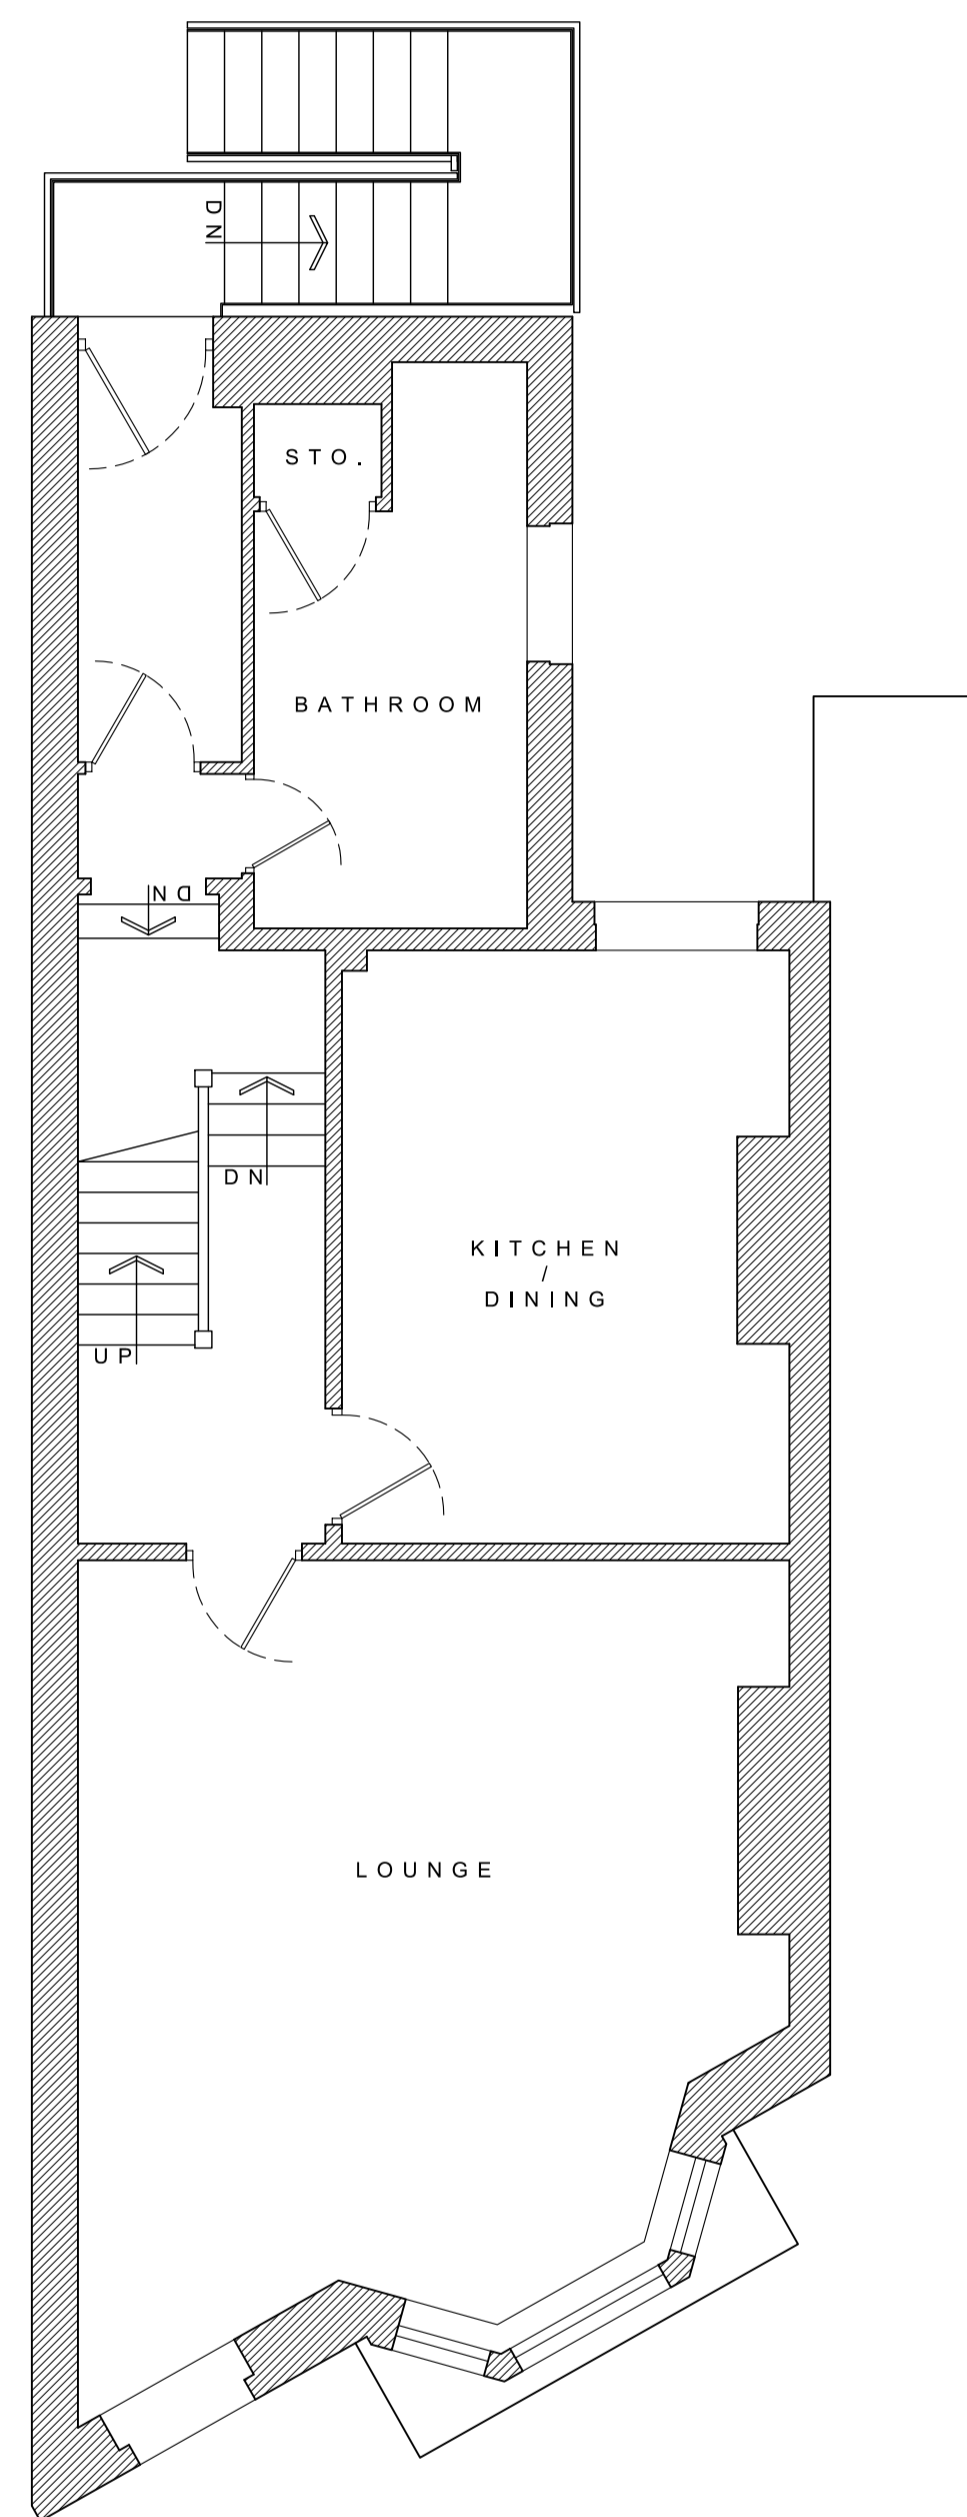


EXISTING FIRST-FLOOR PLAN  
1:50

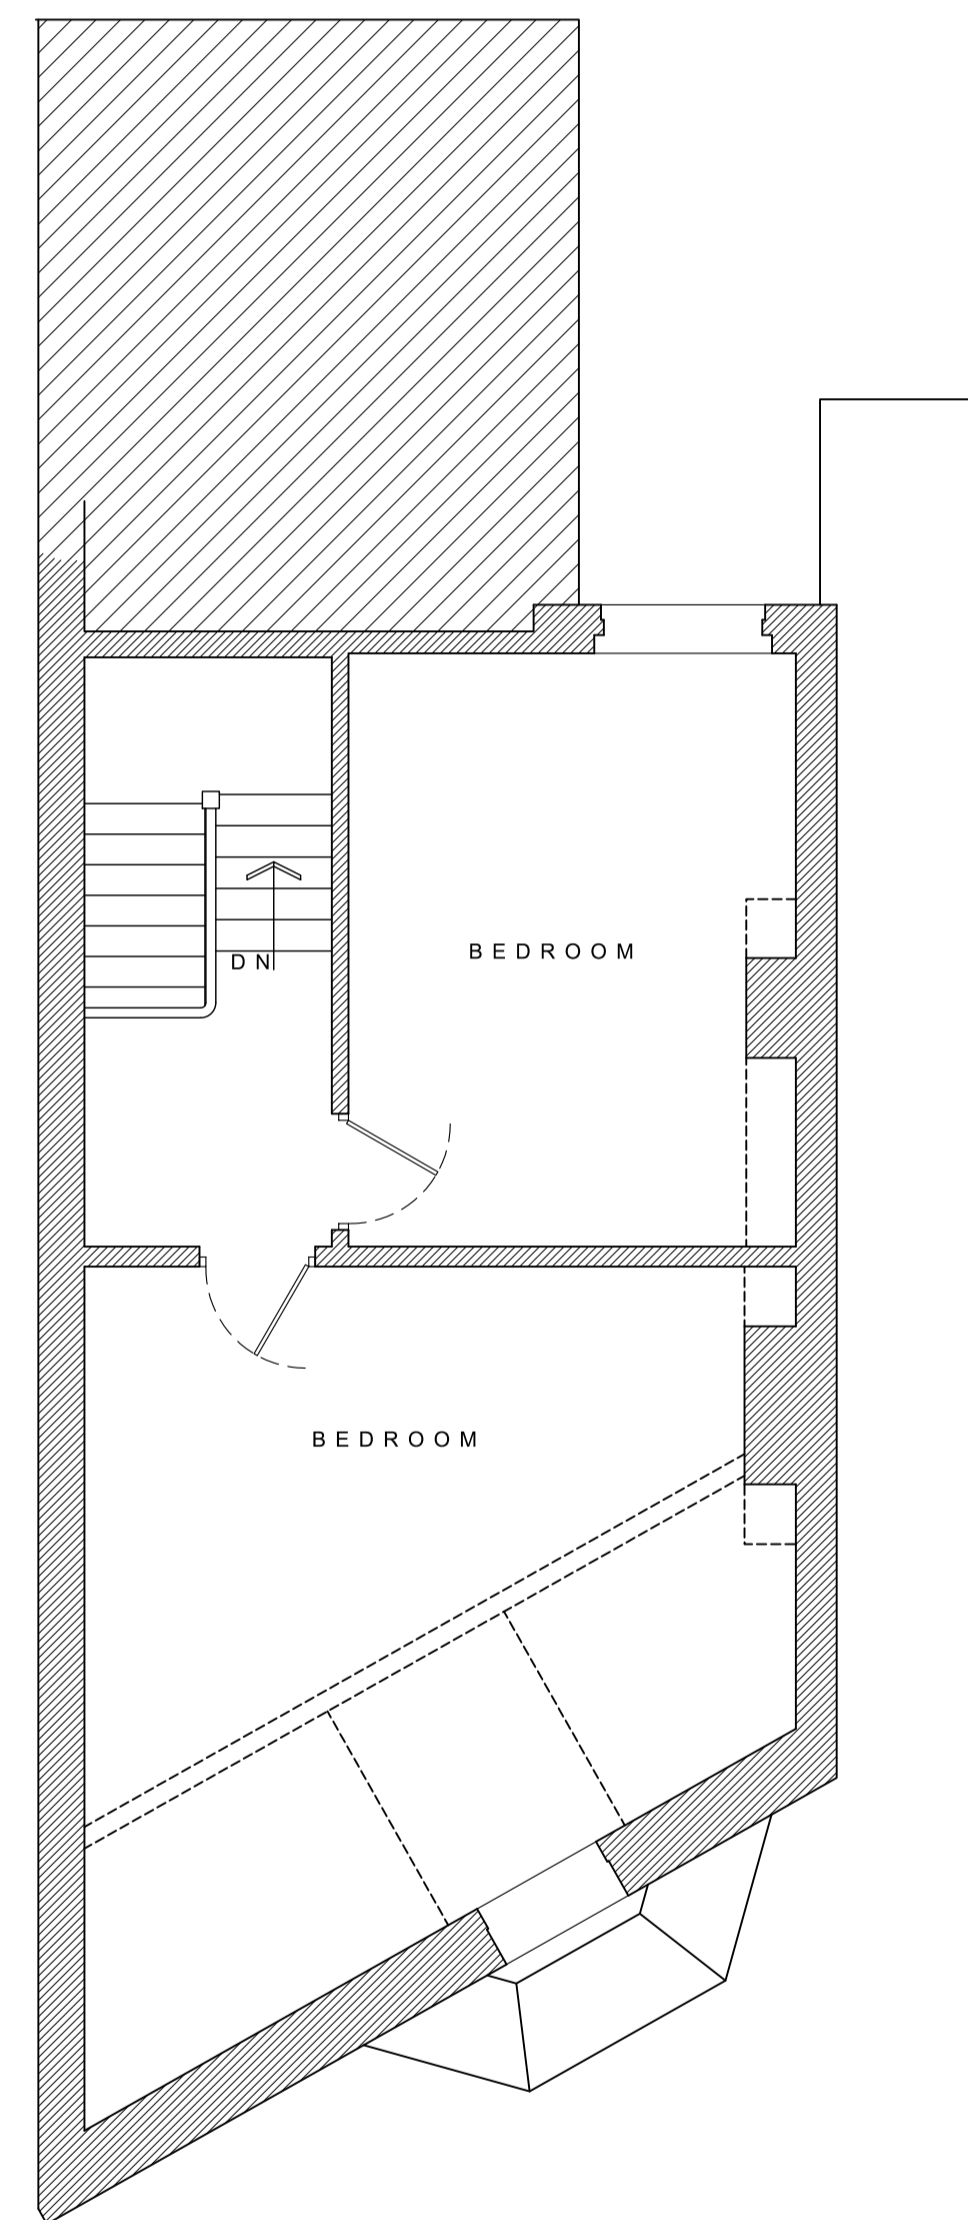


EXISTING SECOND-FLOOR PLAN  
1:50

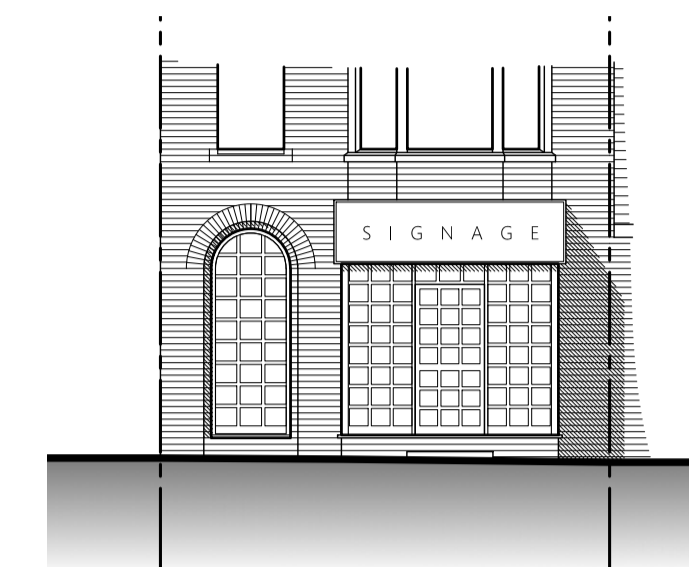

EXISTING FRONT (WEST) ELEVATION  
1:100

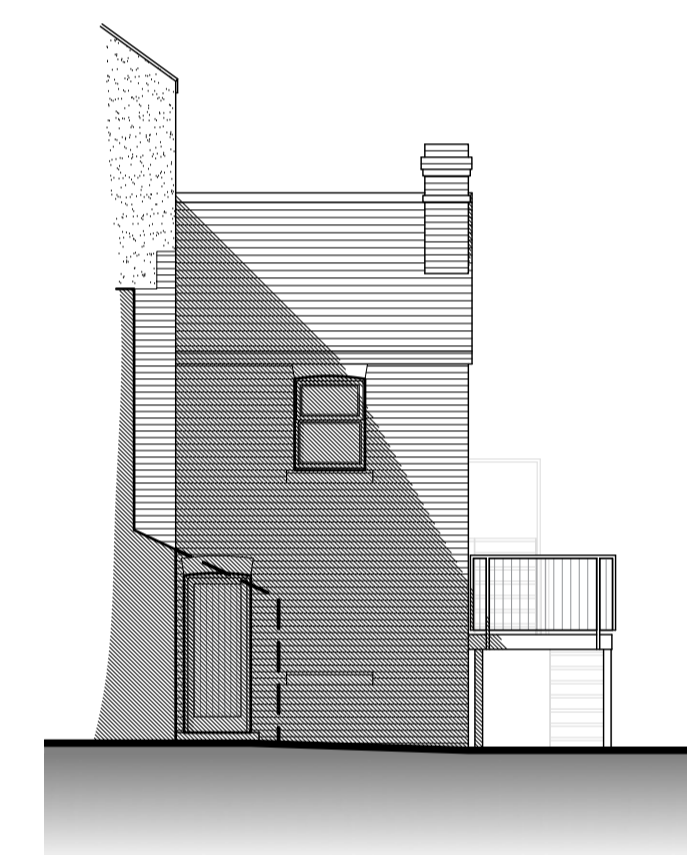


EXISTING SIDE (SOUTH) ELEVATION  
1:100

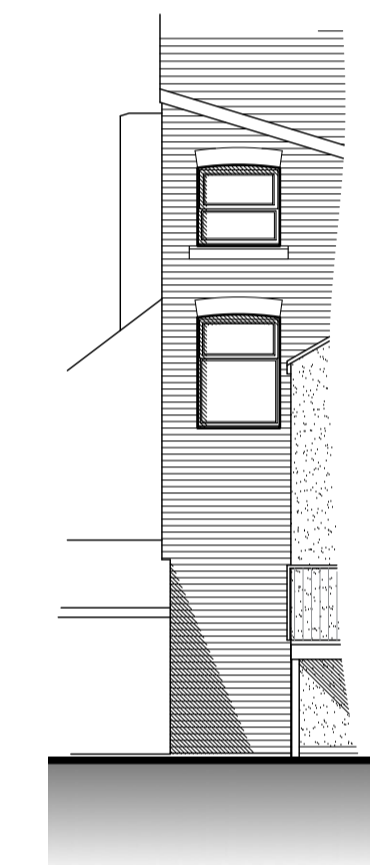

EXISTING REAR (EAST) ELEVATION  
1:100

**A** Abbott-Hull Associates

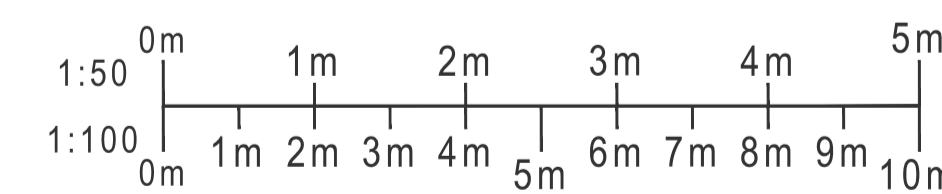

PROJECT  
2 WYRE VIEW,  
KNOTT END-ON-SEA,  
FY6 OAE

DRAWING

EXISTING PLANS & ELEVATION

DRAWING NO. 24005_100	REV. -	DRAWN J. A-H
DATE 24/01/2024	SCALE 1:50/100 @ A1	
W abbotthull.co.uk	T 01253 846420	
E info@abbotthull.co.uk	M 07725 005247	