
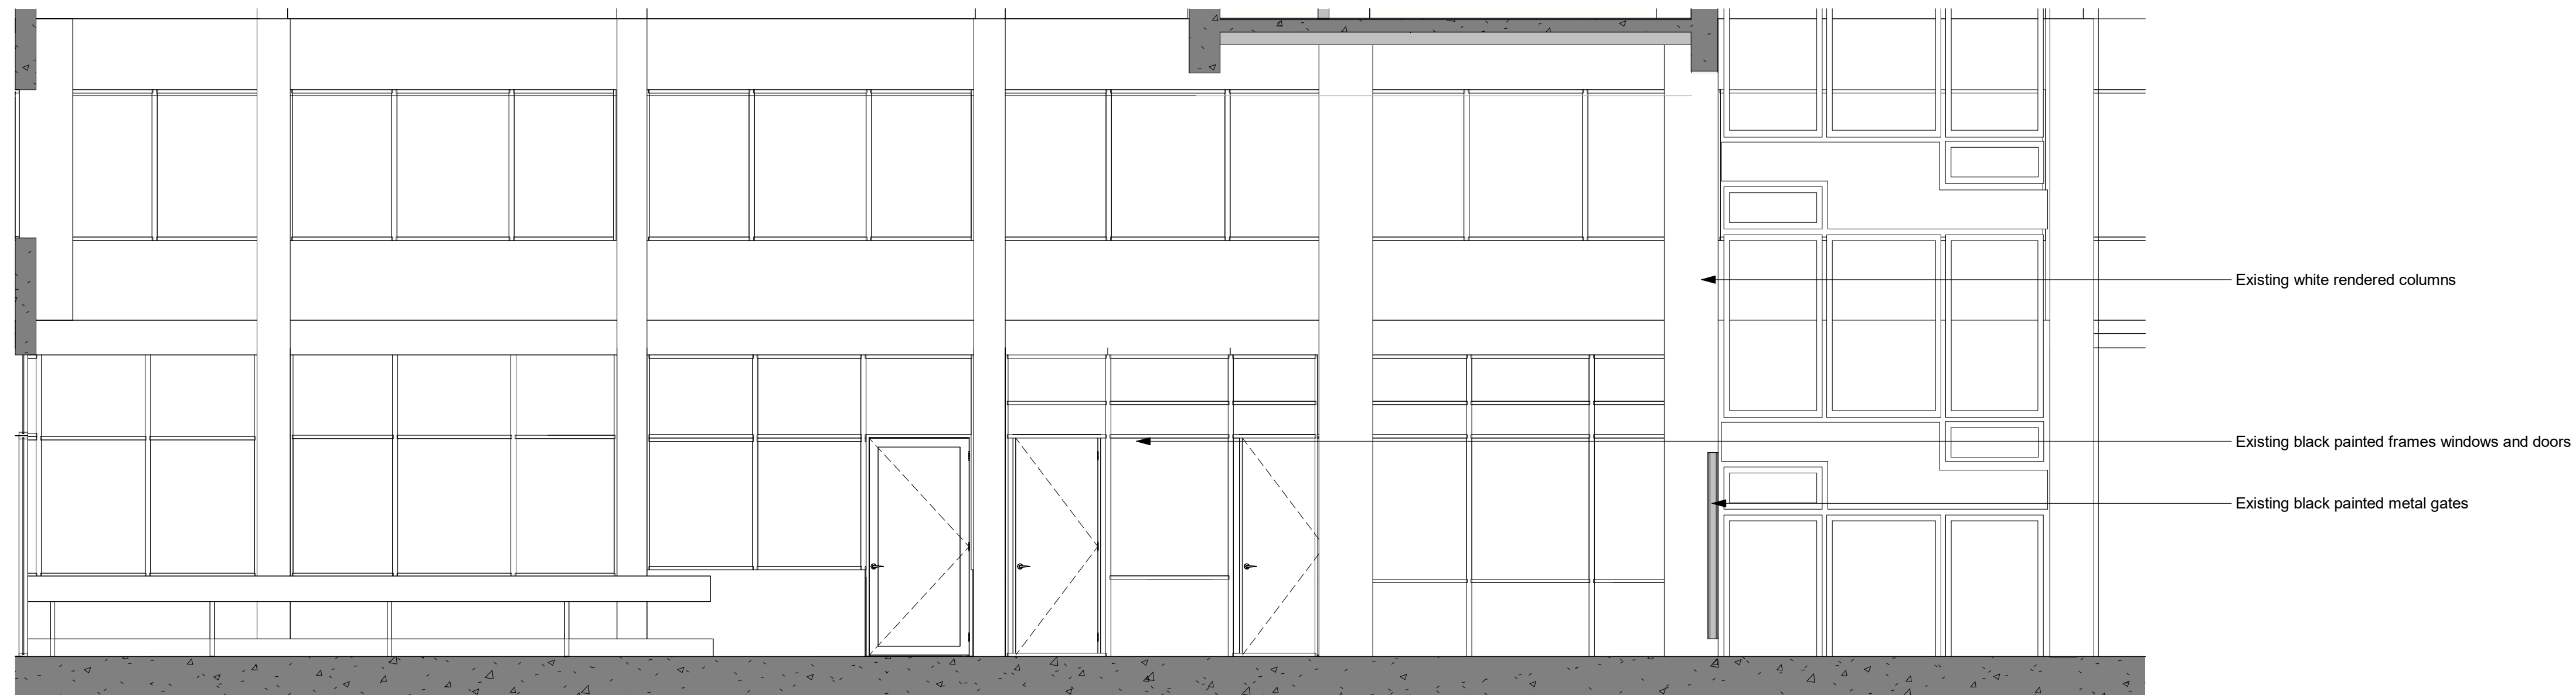


**NOTE: DO NOT SCALE FROM THIS DRAWING**

THIS DRAWING REQUIRES:

- ALL DIMENSIONS TO BE VERIFIED ON SITE
- APPROVAL BY CLIENT, LANDLORD, BUILDING CONTROL & FIRE OFFICER

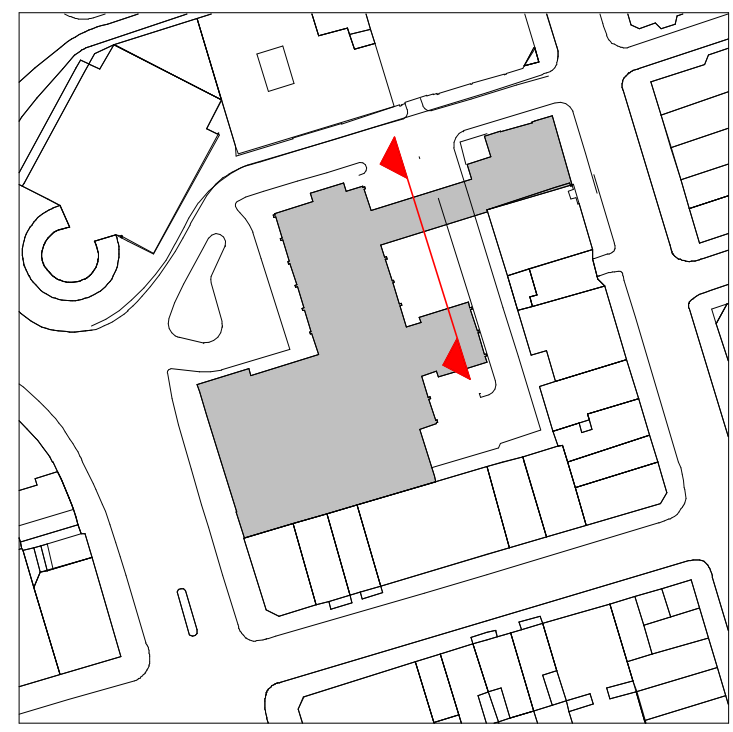

<b>2</b>	<b>Existing long Section 1</b>
358	1 : 50

A	Planning Issue Drawings	FM	04/10/23
ISSUE	DESCRIPTION	DRWN	DATE

# MODUS:

Gordon House  
Greencoat Place  
London SW1P 1PH

T: +44 20 7828 9009  
info@modusgroup.com  
www.modusgroup.com

**CLIENT:**  
The Office Group (TOG)

**SITE ADDRESS:**  
2 Riding House St, London W1W 7FA

<b>PROJECT No.</b>	<b>FLOOR</b>	<b>REV.</b>
<b>6107W</b>	<b>XX</b>	<b>A</b>

<b>SCALE:</b>	<b>DRAWN BY:</b>	<b>DATE:</b>
As indicated@A1	FM	04/10/23

**PLANNING**

**DRAWING TITLE**  
Existing West Elevation to Courtyard

**SHEET NUMBER**  
I- PA-3 Courtyard- 358- XX

