
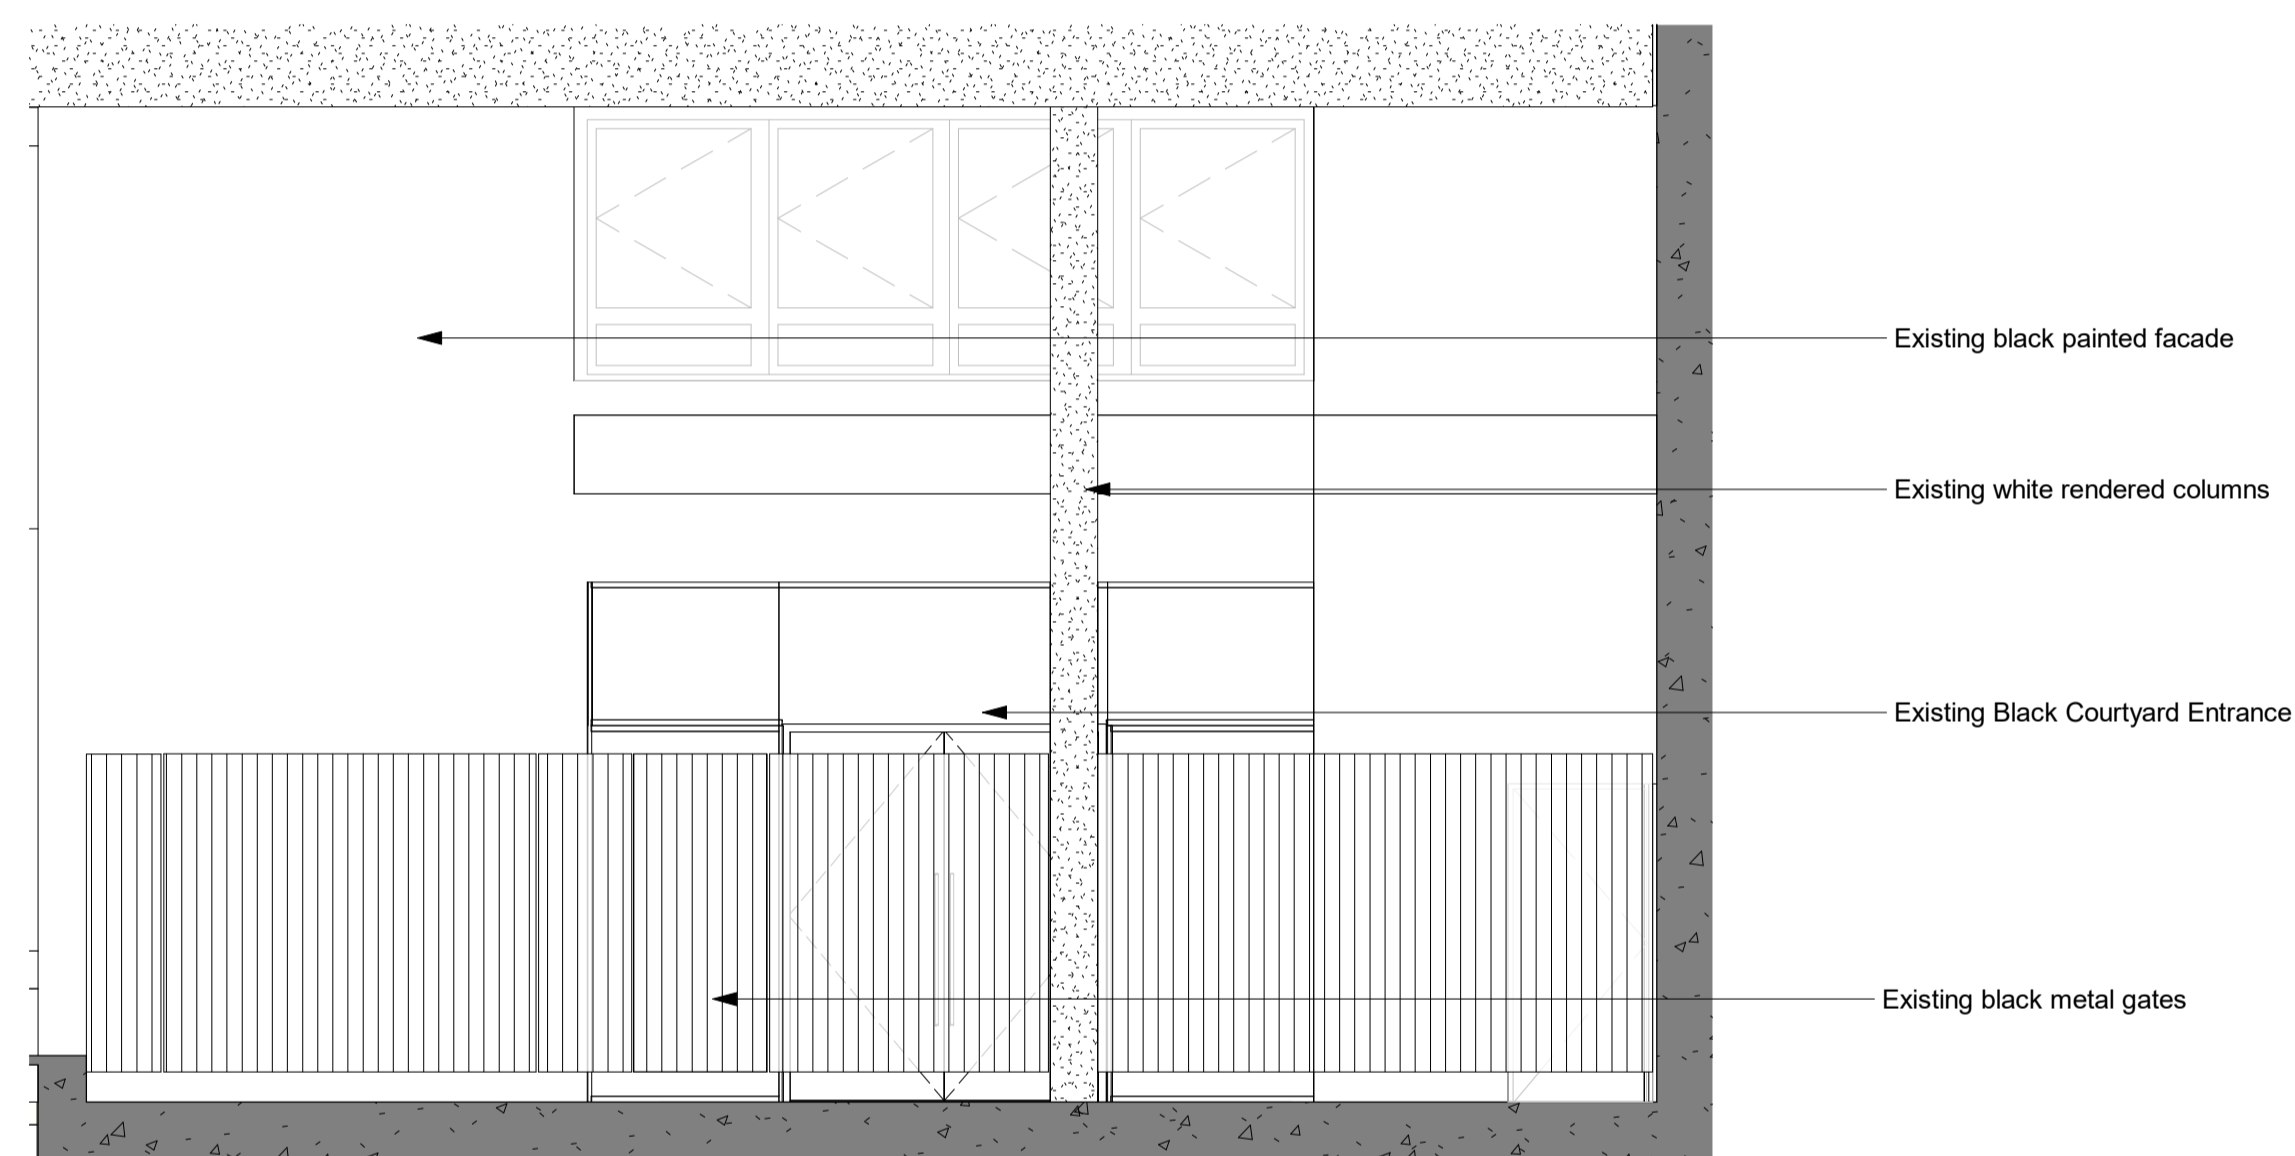


NOTE: DO NOT SCALE FROM THIS DRAWING

- THIS DRAWING REQUIRES:
- ALL DIMENSIONS TO BE VERIFIED ON SITE
 - APPROVAL BY CLIENT, LANDLORD, BUILDING CONTROL & FIRE OFFICER

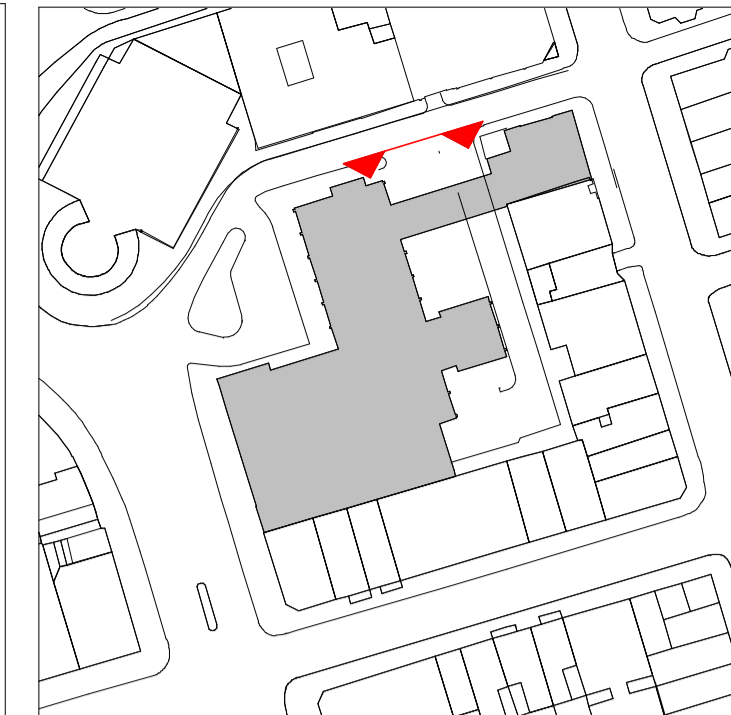

- Existing black painted facade
- Existing white rendered columns
- Existing Black Courtyard Entrance
- Existing black metal gates

1	Existing Gate Elevation
356	1 : 50

ISSUE	DESCRIPTION	DRWN	DATE
A	Planning Issue Drawings	FM	04/10/23

MODUS:

Gordon House
Greencoat Place
London SW1P 1PH

T: +44 20 7828 9009
info@modusgroup.com
www.modusgroup.com

CLIENT:
The Office Group (TOG)

SITE ADDRESS:
2 Riding House St, London W1W 7FA

PROJECT No.	FLOOR	REV.
6107W	XX	A

SCALE:	DRAWN BY:	DATE:
As indicated@A1	FM	04/10/23

PLANNING

DRAWING TITLE
Existing North Elevation Entrance Gate

SHEET NUMBER
I- PA-3 Courtyard- 356- XX

