
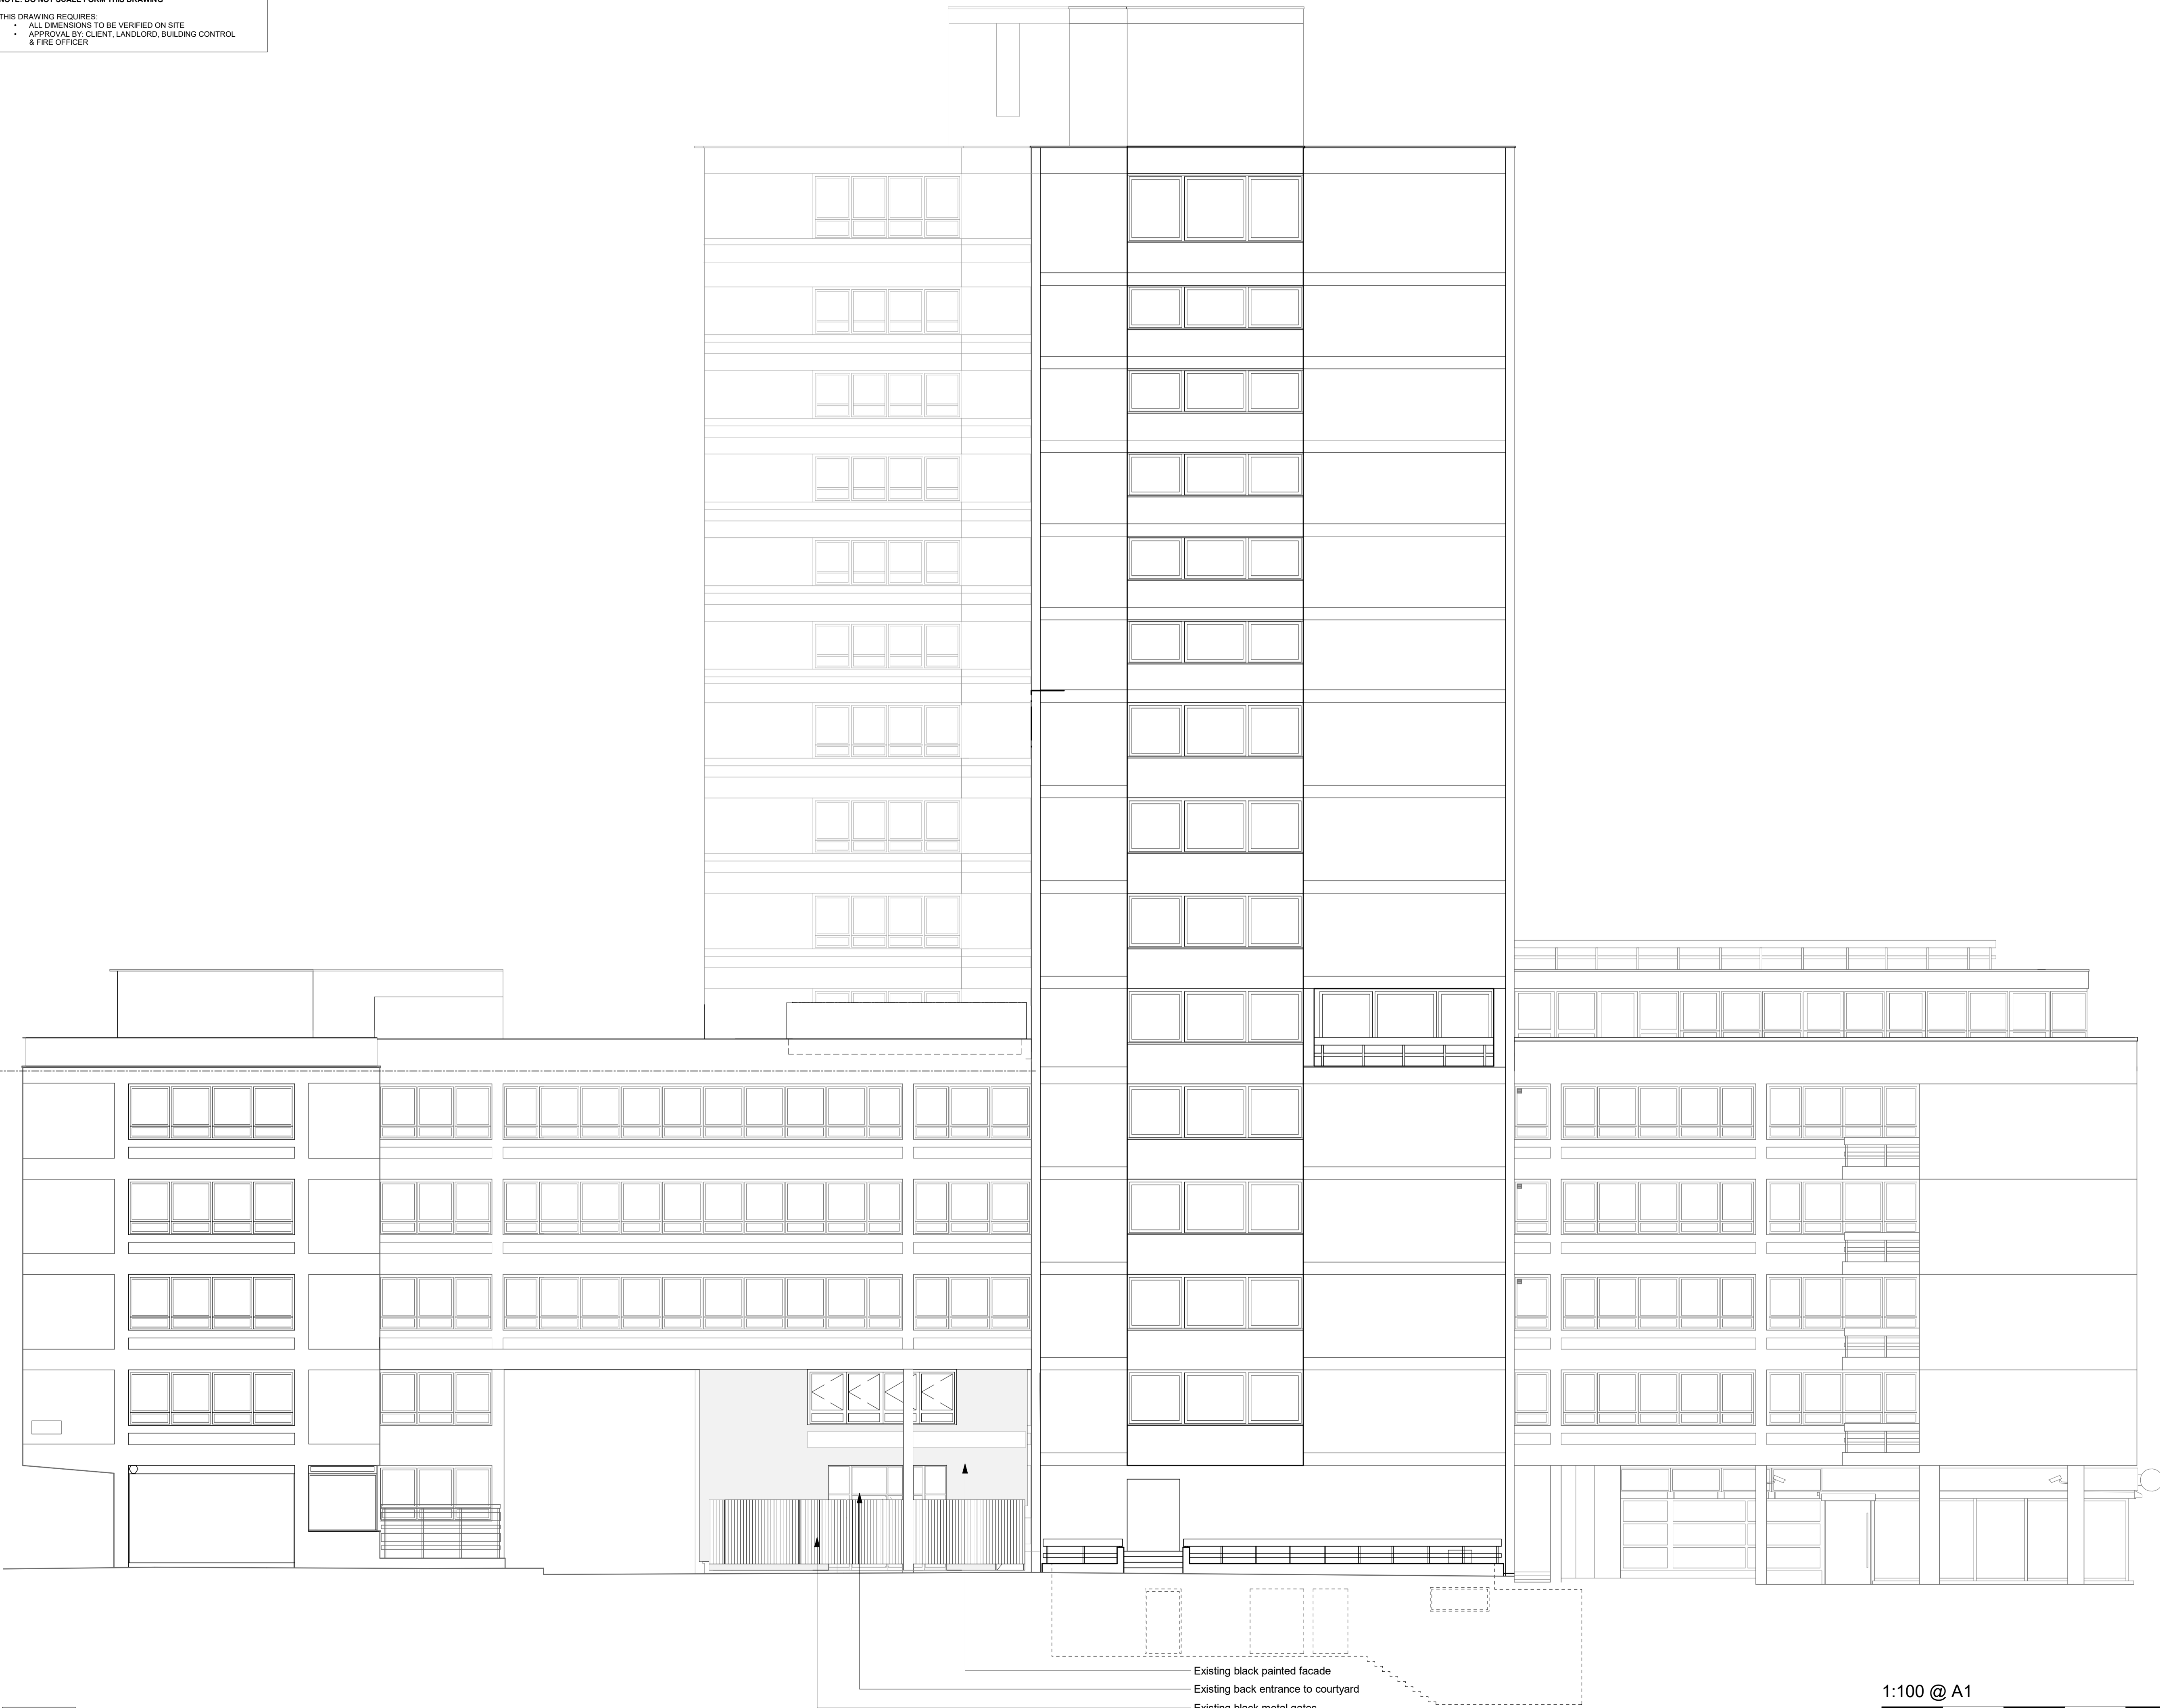


NOTE: DO NOT SCALE FROM THIS DRAWING

- THIS DRAWING REQUIRES:
- ALL DIMENSIONS TO BE VERIFIED ON SITE
- APPROVAL BY CLIENT, LANDLORD, BUILDING CONTROL & FIRE OFFICER

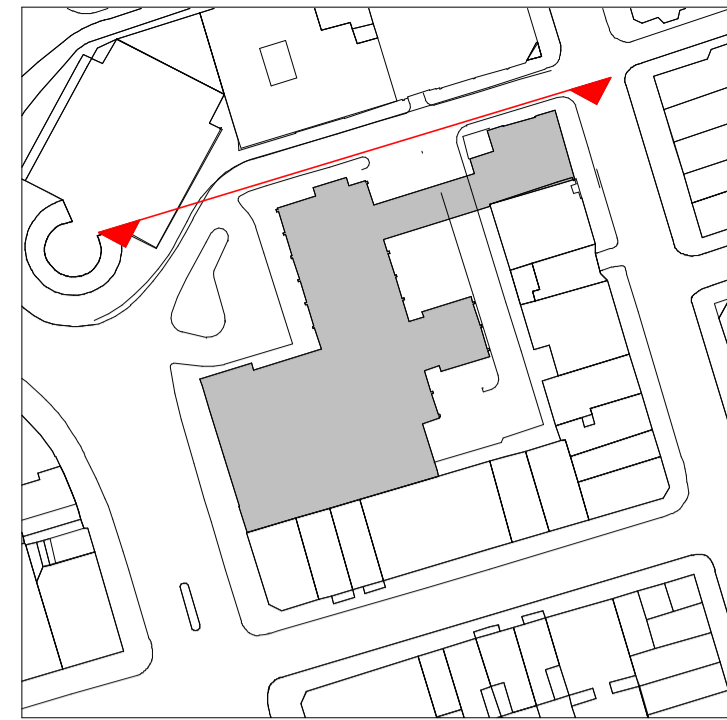

ISSUE	DESCRIPTION	DRWN	DATE
A	Planning Issue Drawings	FM	04/10/23

MODUS:

Gordon House
Greencoat Place
London SW1P 1PH

T: +44 20 7828 9009
info@modusgroup.com
www.modusgroup.com

CLIENT:
The Office Group (TOG)

SITE ADDRESS:
2 Riding House St, London W1W 7FA

PROJECT No.	FLOOR	REV.
6107W	XX	A

SCALE: 1:100@A1 DRAWN BY: FM DATE: 04/10/23

DRAWING TITLE
Existing North Elevation Riding House St
SHEET NUMBER
I- PA-3 Courtyard- 355- XX

1 Existing North Elevation Riding House Street
355 1:100

- Existing black painted facade
- Existing back entrance to courtyard
- Existing black metal gates

1:100 @ A1
meters 2 4 6 8 10