





Site Plan  
Scale 1:1250

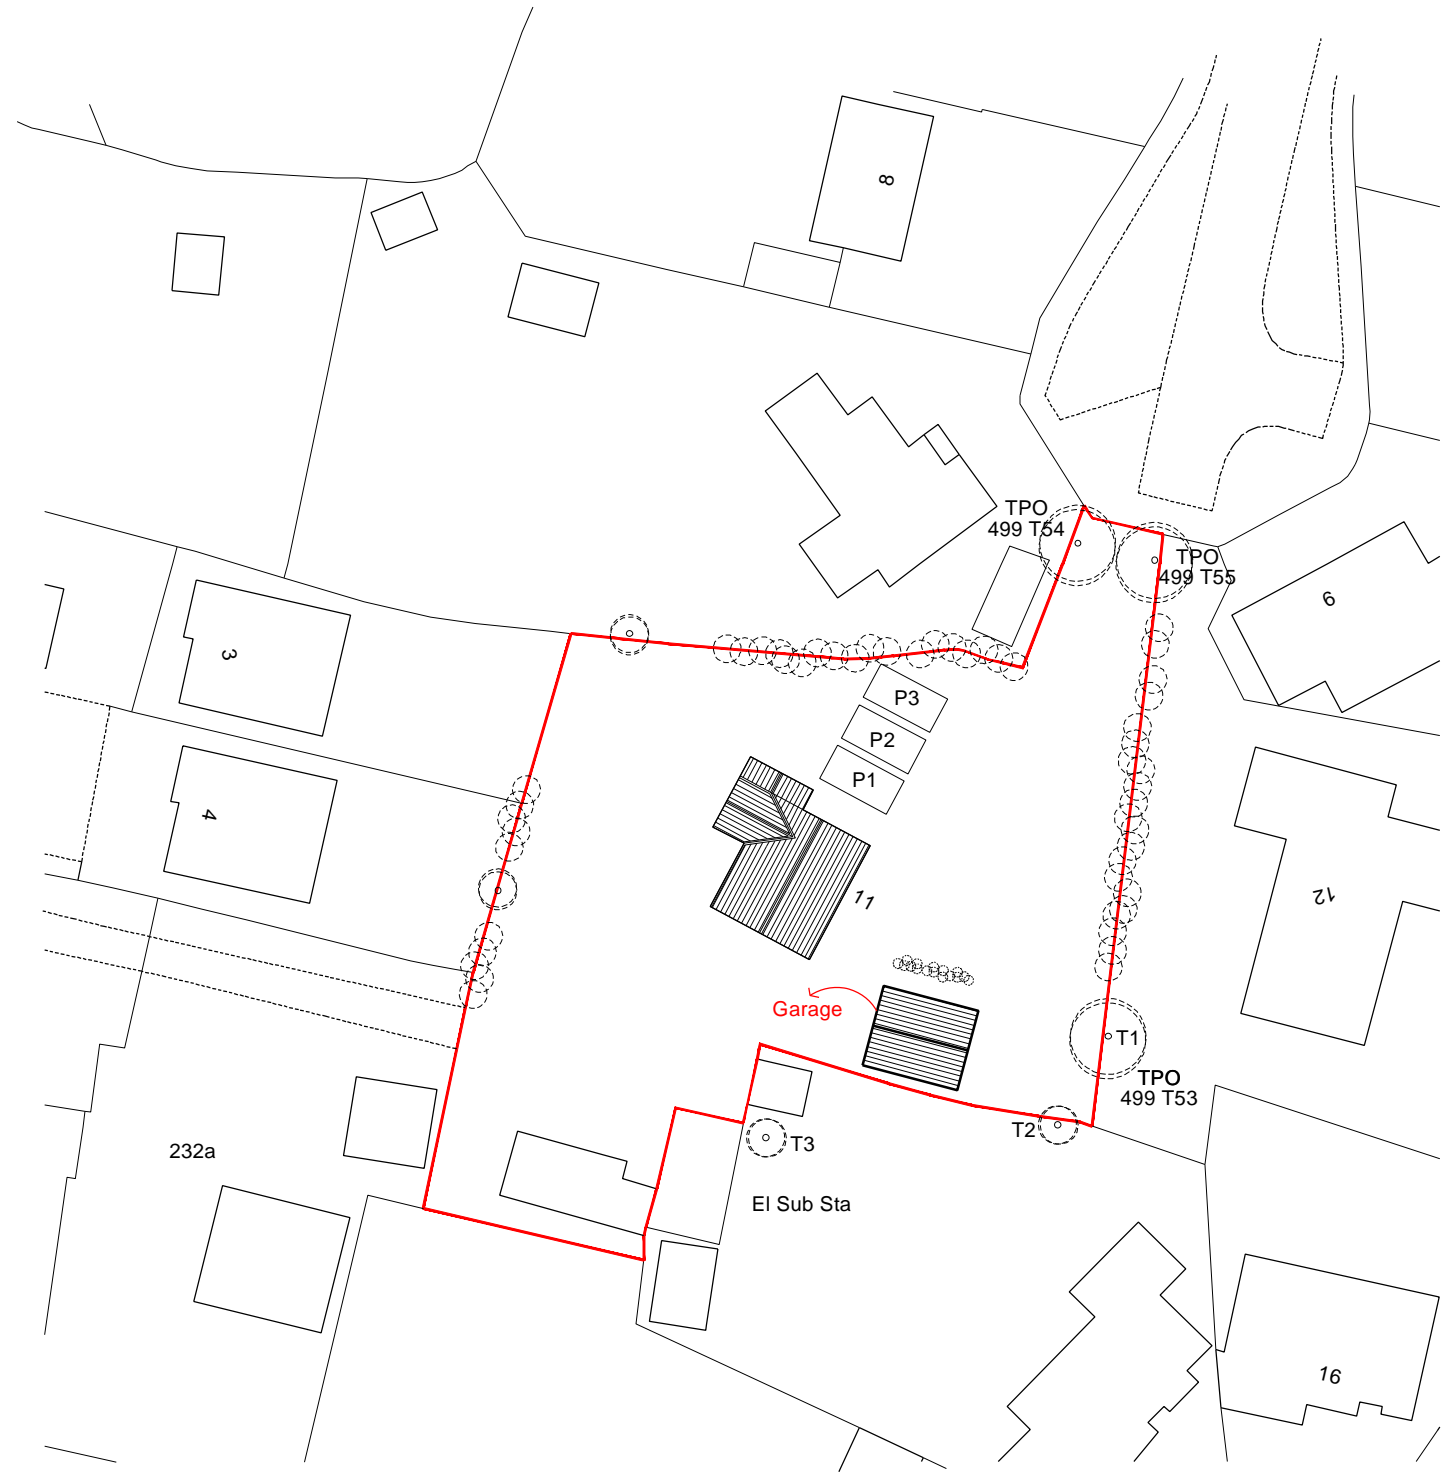


Site Plan  
Scale 1:500

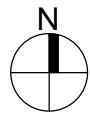

www.2pstudio.com

Project Proposed garage conversion		Location 11 Oaklands Drive, Bishops Stortford, Herts, CM23 2BZ	
Notes rev a - Trees added - 25.01.24 rev b - bar scale corrected - 30.01.24		Date 12.23	Scale 1:500/1250
Client [Redacted]		Drawn by [Redacted]	Format a3
Drawing No. 206.03		Rev. B	

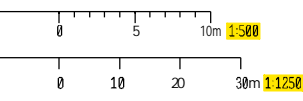

- NB. 1. This drawing is an approximate representation of the building named in the title block. All efforts have been made to obtain a close representation of this building and its surroundings.  
 2. Measurements taken where done by hand and errors may occur during the measurement or when transferring the measurements to CAD.  
 3. These drawings should be read in conjunction with the proposed scheme and should be used only in the process to obtain Planning or Building Regulations approval and for quoting purposes only and no warranty can be given on its precision.  
 4. Any discrepancies/errors should be notified and corrected before shopping or manufacture of any elements of the project.  
 5. Dimensions have been taken and drawn in millimetres at scales as indicated in the title block