




Figured dimensions only are to be taken from this drawing. Any dimensions are to be checked on site before any work is put in hand.

This drawing has been prepared for Planning Application approval on behalf of the client named below and may be used for no other purpose. The copyright of the drawing and designs remains VDB's.

-  Water Main and its 'no build' buffer zone
-  Consented Scheme

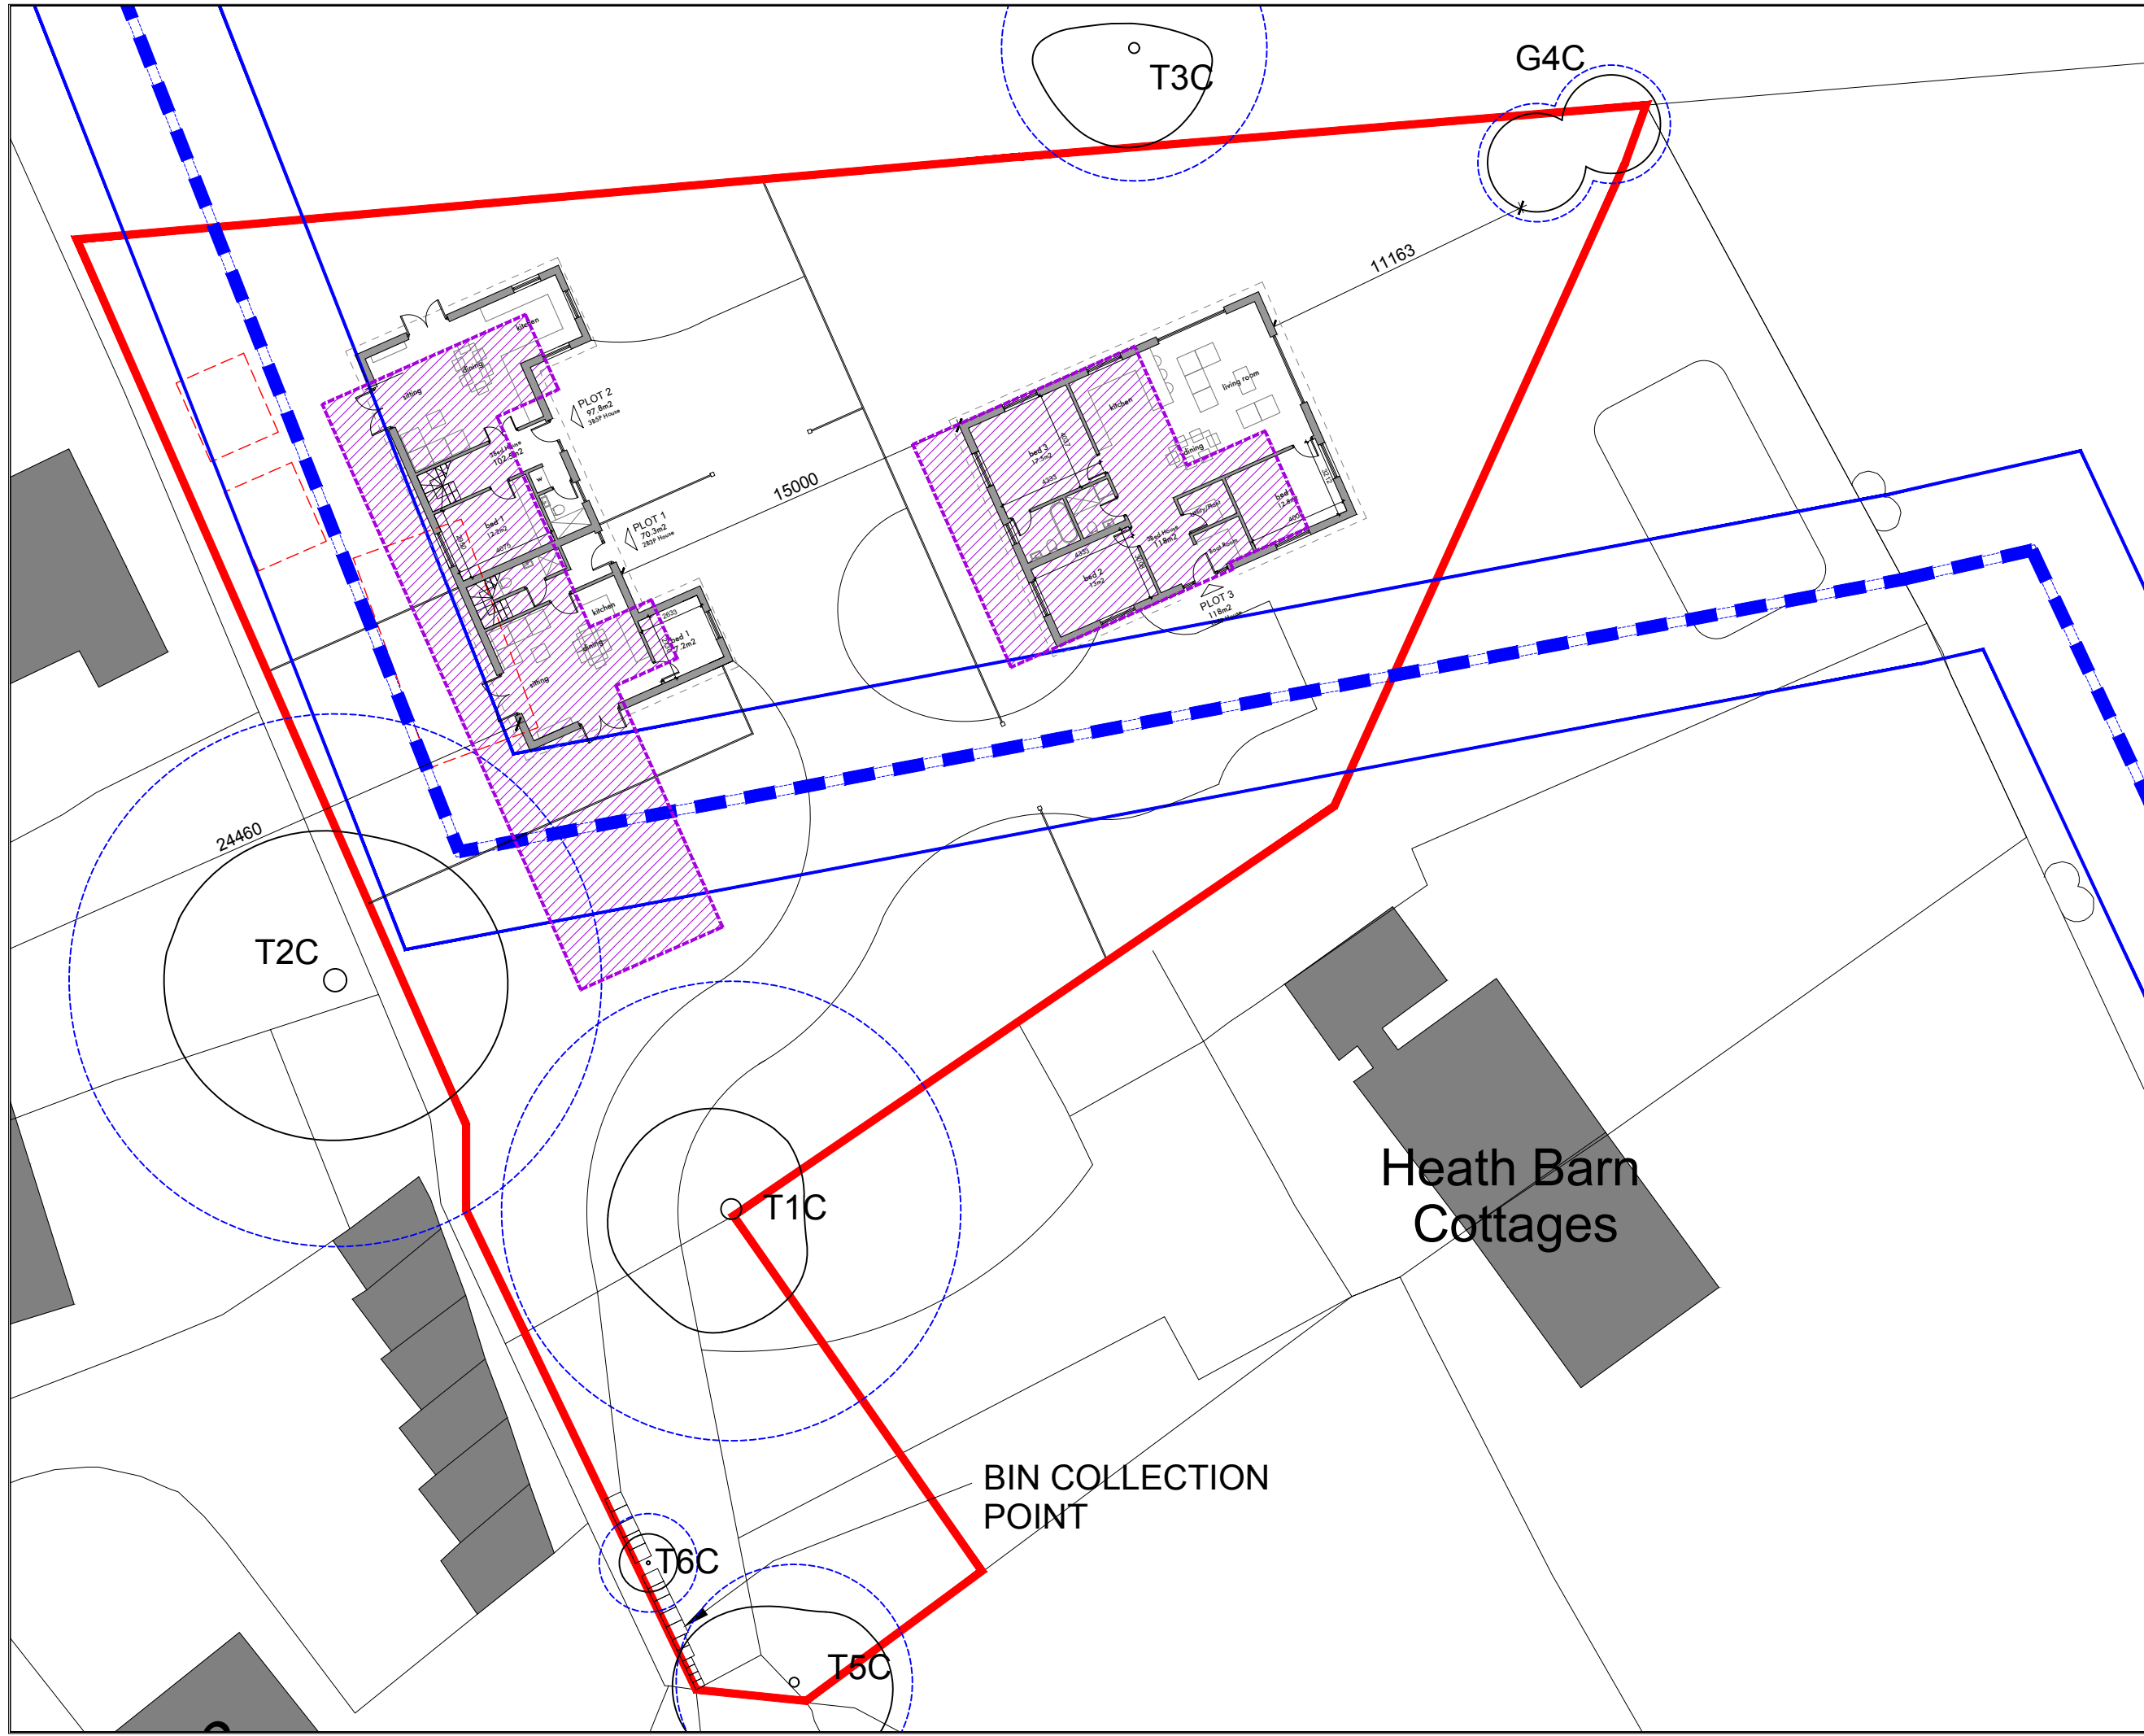

Rev	By	Revision notes	Date
00	NB	First issue	24/01/22



180 Kingston Road
Leatherhead
Surrey
KT22 7PZ
T 01372386518
E info@virtusdesign.co.uk
W www.virtusdesign.co.uk

Client
Virtus Design & Build Ltd

Project
Land adjoining 2 Heath Barn Cottages, Send Marsh Rd, GU23 7DQ
Drawing title
Proposed Site Plan - Scheme Amendments

Scale
1:250 @ A3



Drawn	Checked	Date
NB	NB	24/01/22

Job No	Drawing No	Rev
20-001	500-011	00

Status
Planning