



SOUTH WEST ELEVATION




SOUTH EAST ELEVATION





NORTH EAST ELEVATION



NORTH WEST ELEVATION

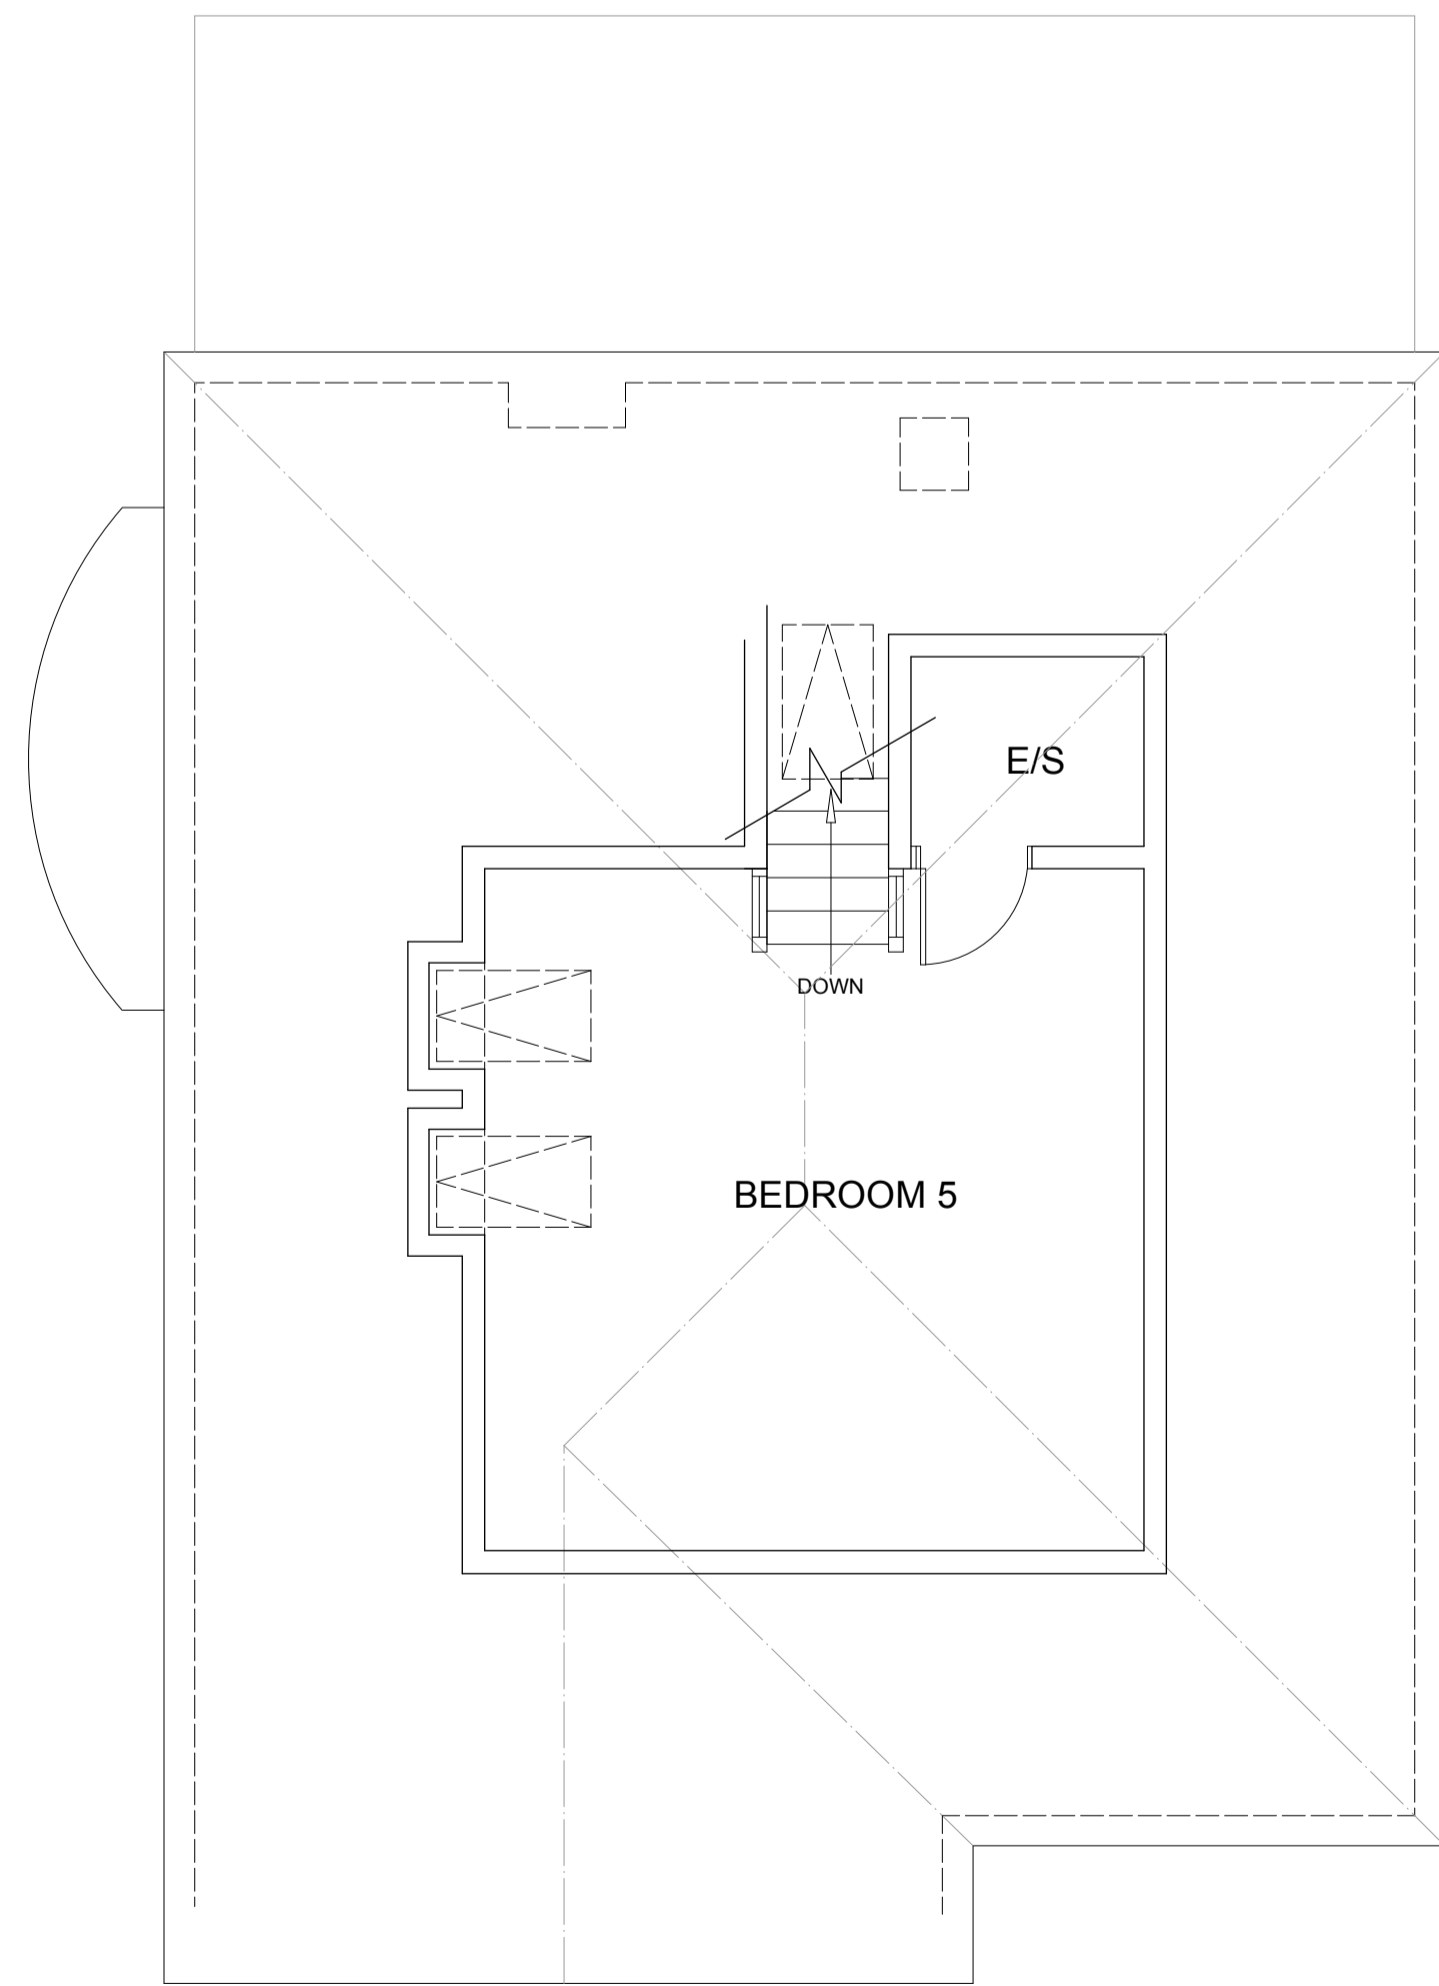

SECOND FLOOR PLAN

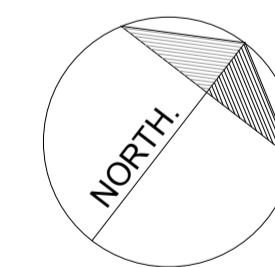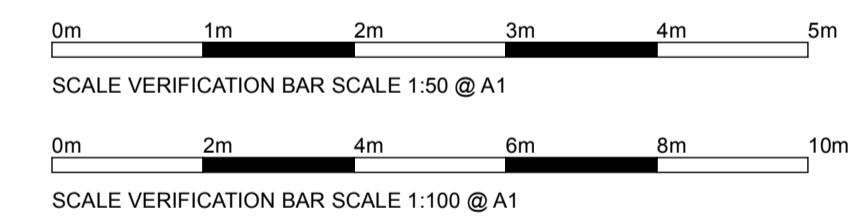

B	JAN. '24	VELUX
A	JAN. '24	VELUX
	Date	Revisions

Copyright

PLANS

ARCHITECTURAL DESIGN SHOP

PLANS
18 GODSTONE ROAD
CATERHAM
SURREY CR3 6RA

TEL: 01883 344415

Client

Job Title

PROPOSED CONVERSION TO
15 ROOM HMO
AT
133, LONGFLEET ROAD,
POOLE. BH15 2HS.

AS EXISTING -
SECOND FLOOR PLAN &
ELEVATIONS

Scale 1:50 & 1:100 @ A1

Date SEP. 2023

Drwg. No.	23/445-04	Rev.	B
-----------	-----------	------	---