



EXISTING GROUND FLOOR LAYOUT
Scale 1:50



EXISTING FRONT ELEVATION
Scale 1:50

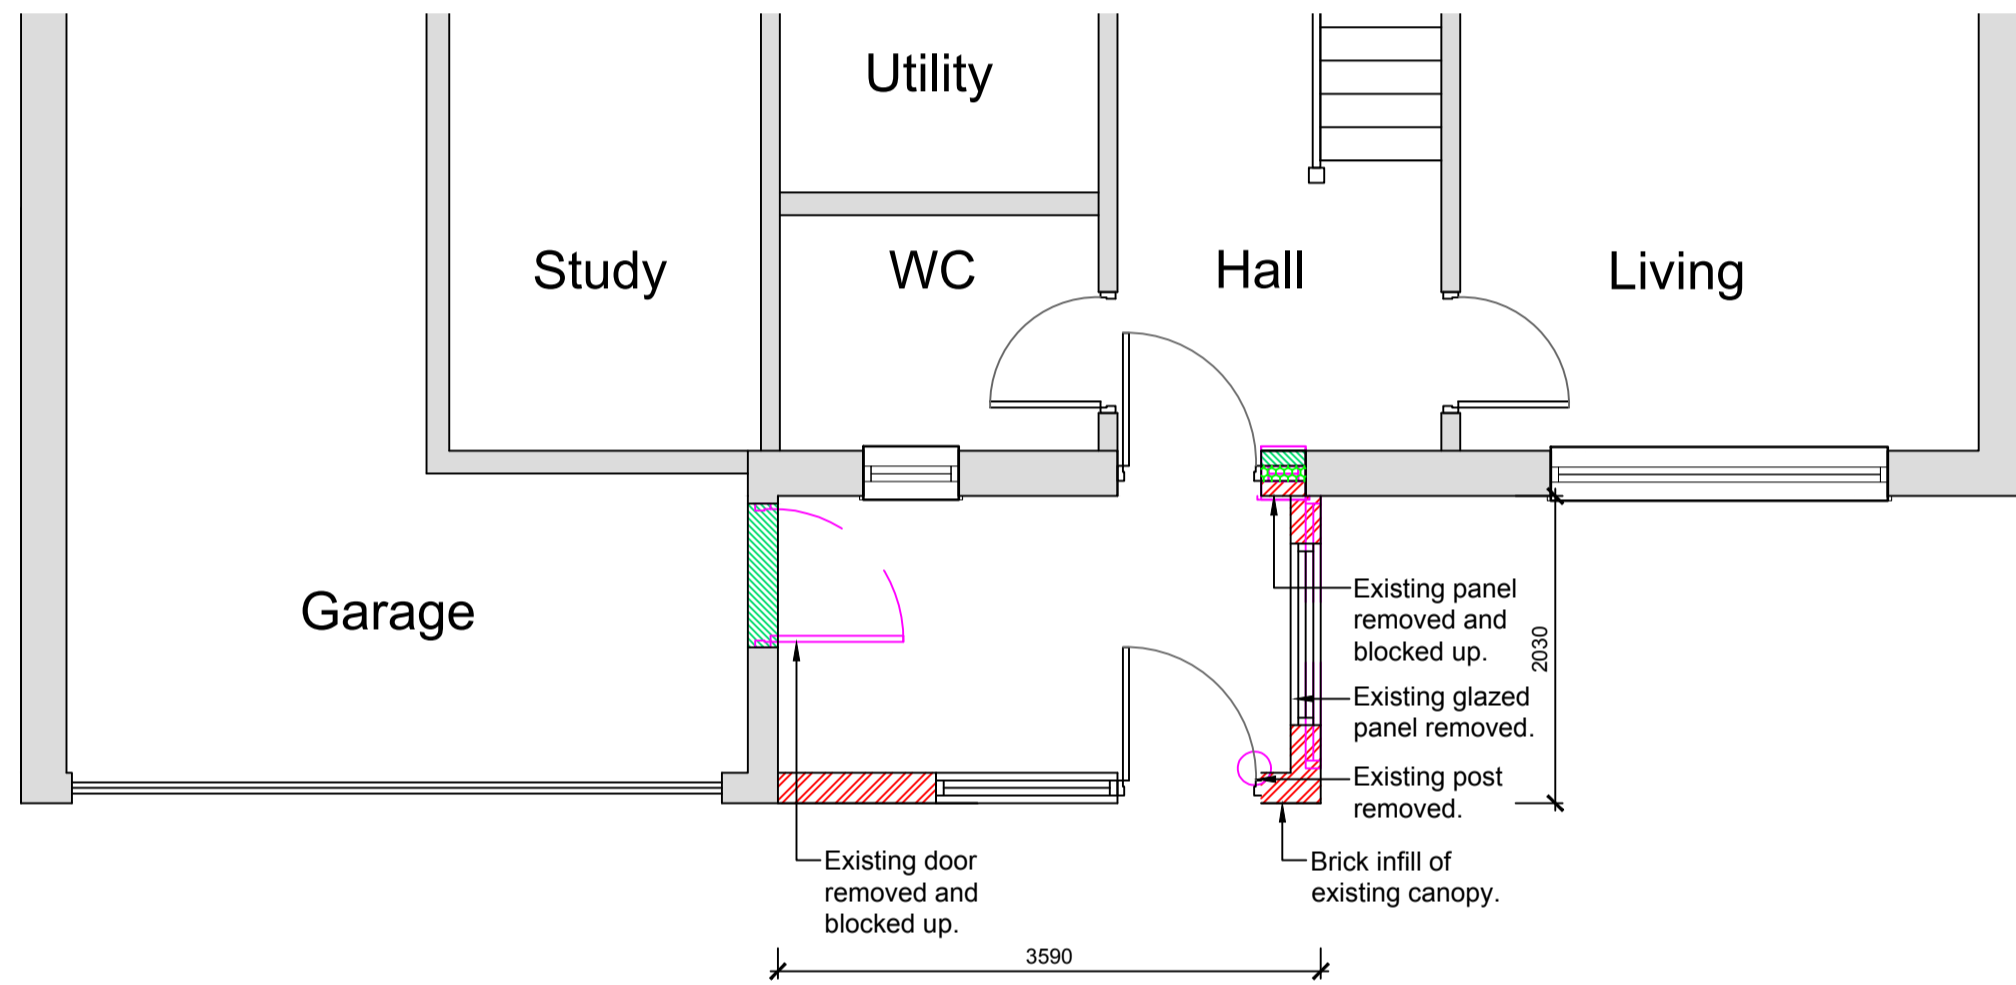


PROPOSED GROUND FLOOR LAYOUT
Scale 1:50

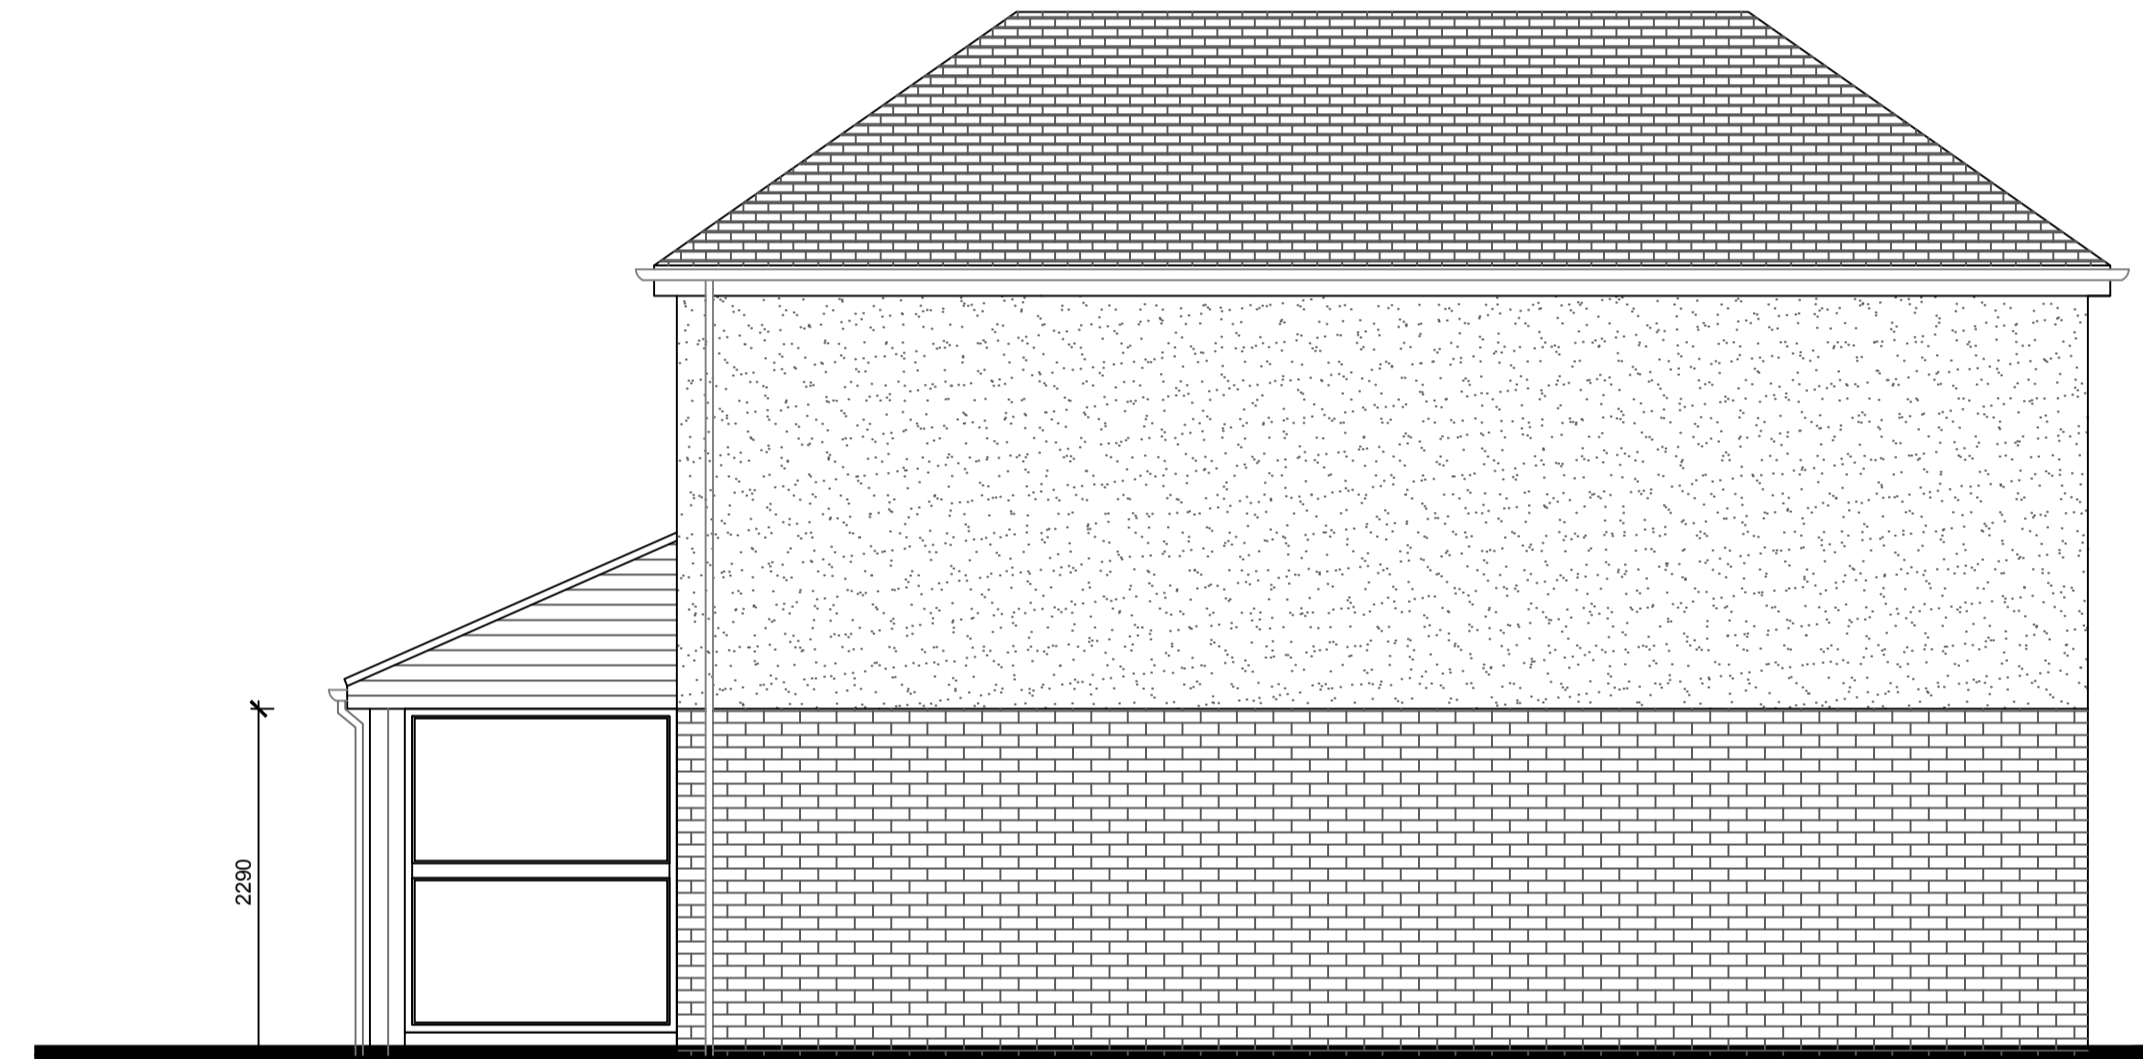

EXISTING SIDE ELEVATION
Scale 1:50




PROPOSED FRONT ELEVATION
Scale 1:50

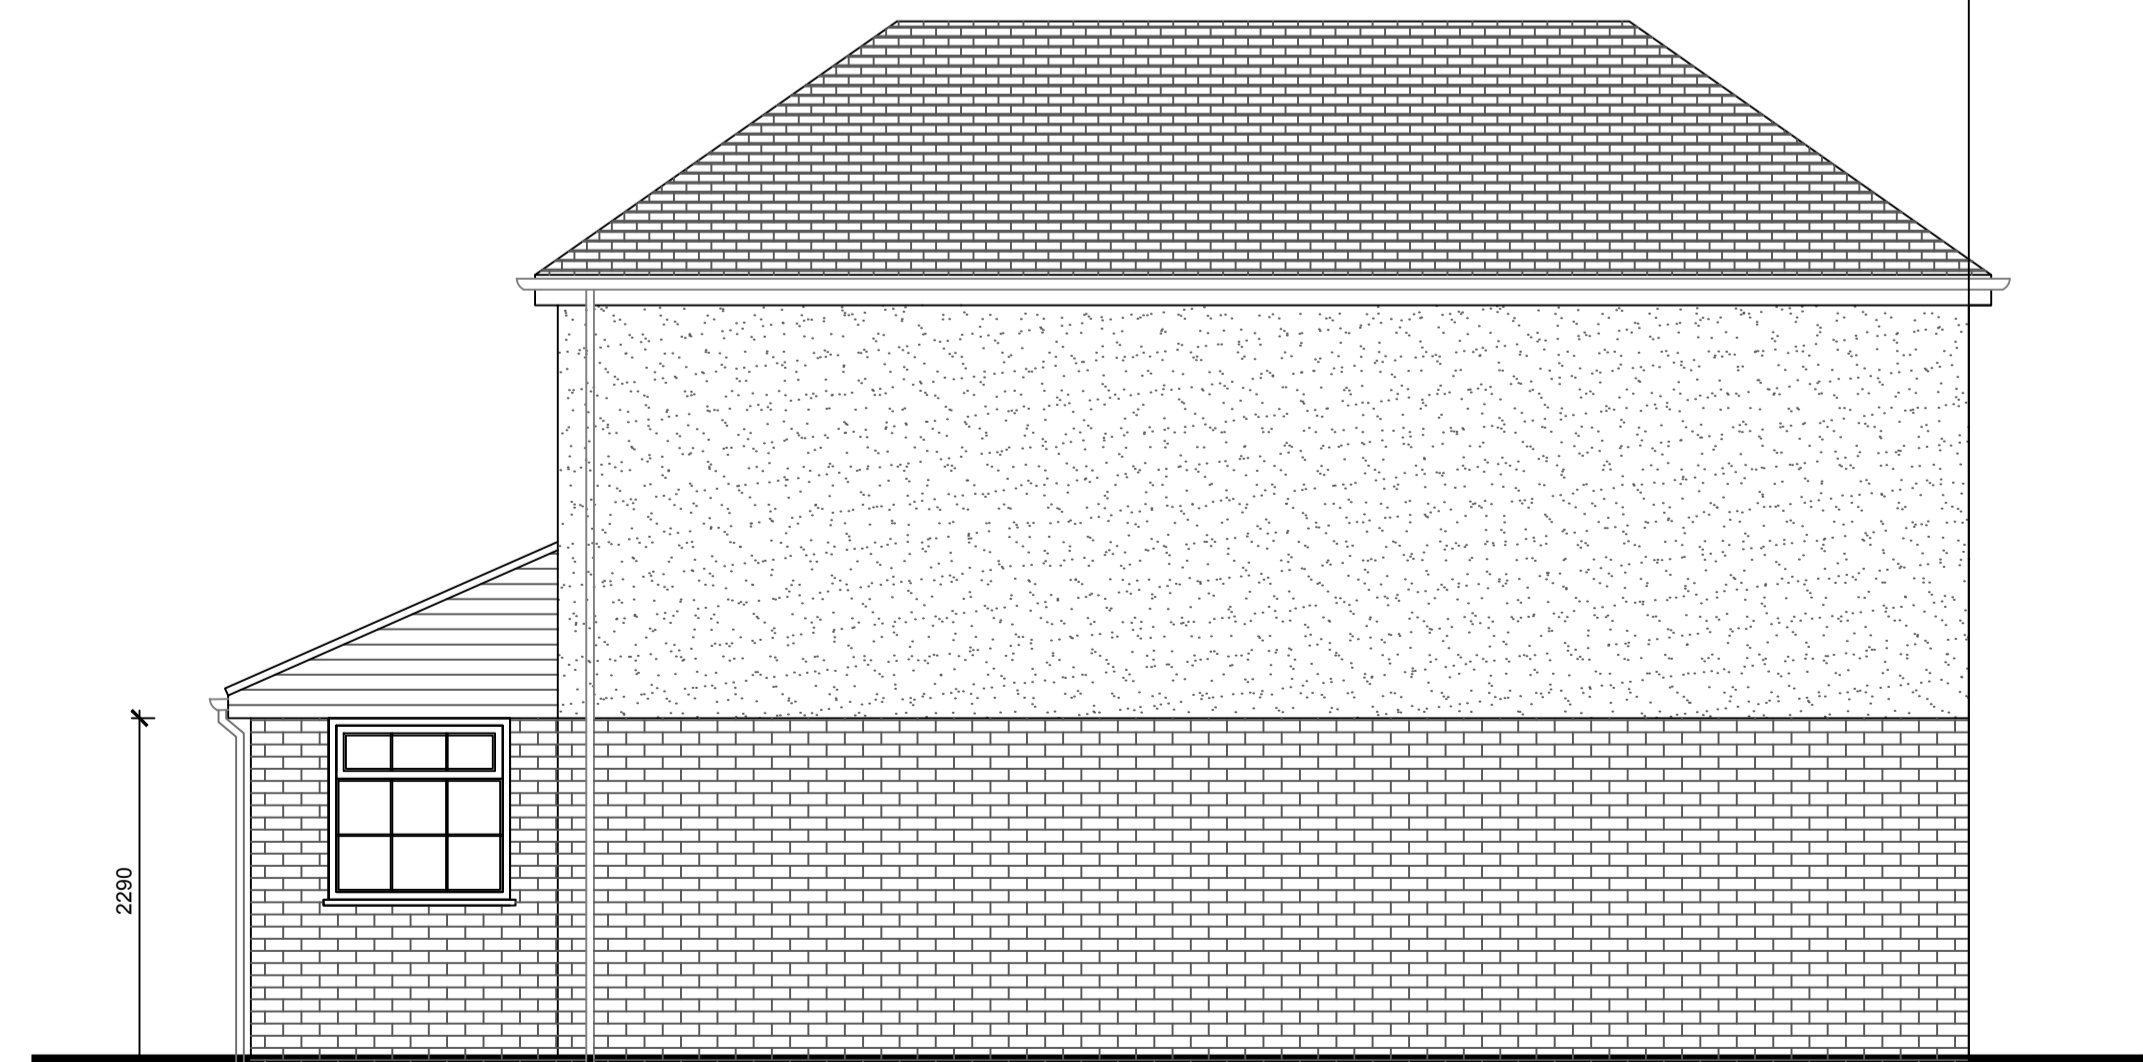

PROPOSED SIDE ELEVATION
Scale 1:50

Notes.

This drawing is the copyright of MTL Design Ltd and must not be reproduced without permission.
The level of detail contained on this drawing is only relevant to its scale and purpose.
Where dimensions are shown relating to existing buildings/structure/ site features these are all in millimeters and subject to confirmation on site. All dimensions are subject to change following stripping out or verification works.
Boundary positions shown represent existing situations on site and do not constitute a legal definition. Landowners are advised to verify all boundary positions and satisfy themselves of their legal right to build prior to commencement of work on site.

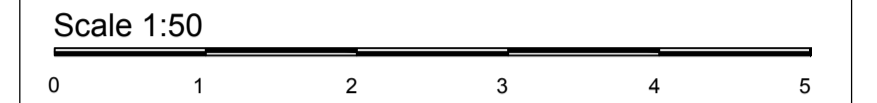

B	Updated following clients comments	Jan 2024
A	Updated following clients comments	Jan 2024



DRAWING PRODUCED BY: Mr Ryan Edwards
TEL: 0121 663 6459 EMAIL: info@mtldesign.co.uk WEB: www.mtldesign.co.uk

Site Address
**9 FRANKHOLMES DRIVE
SHIRLEY
B90 4XF**

Job
FRONT PORCH INFILL

Title
**EXISTING & PROPOSED PLANS
& ELEVATIONS**

Scale As Shown @ A1	Dwg.No. B90 23-13.01B
Date JAN 2024	