



Existing Front Elevation (North)
scale 1:100

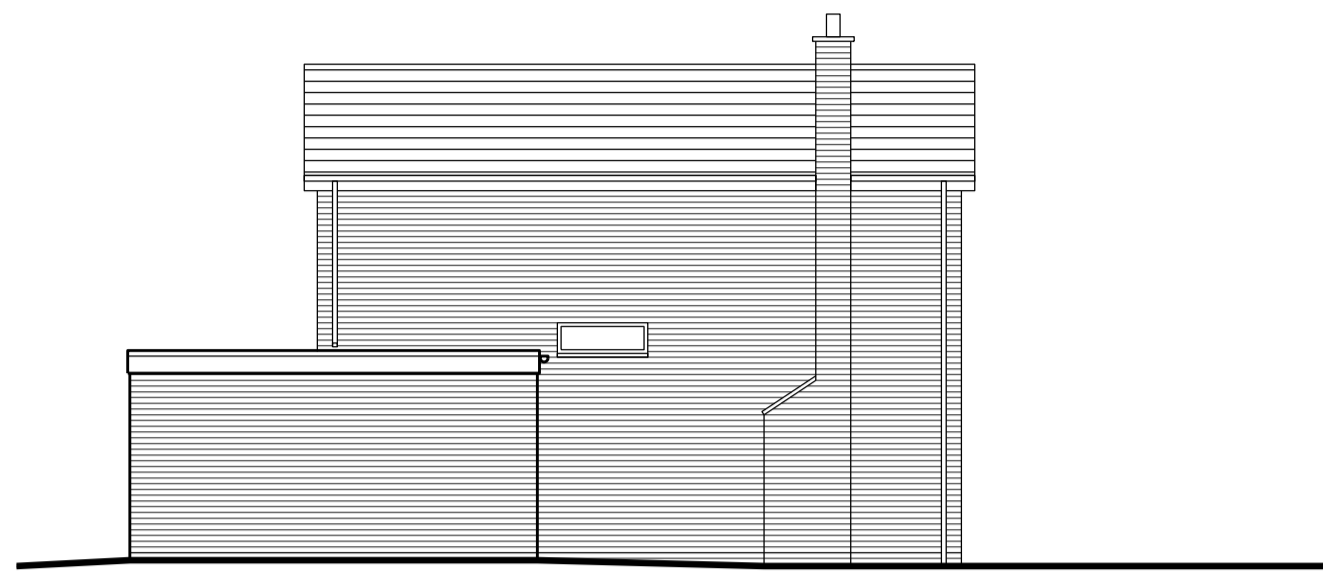



Existing Side Elevation (West)
scale 1:100

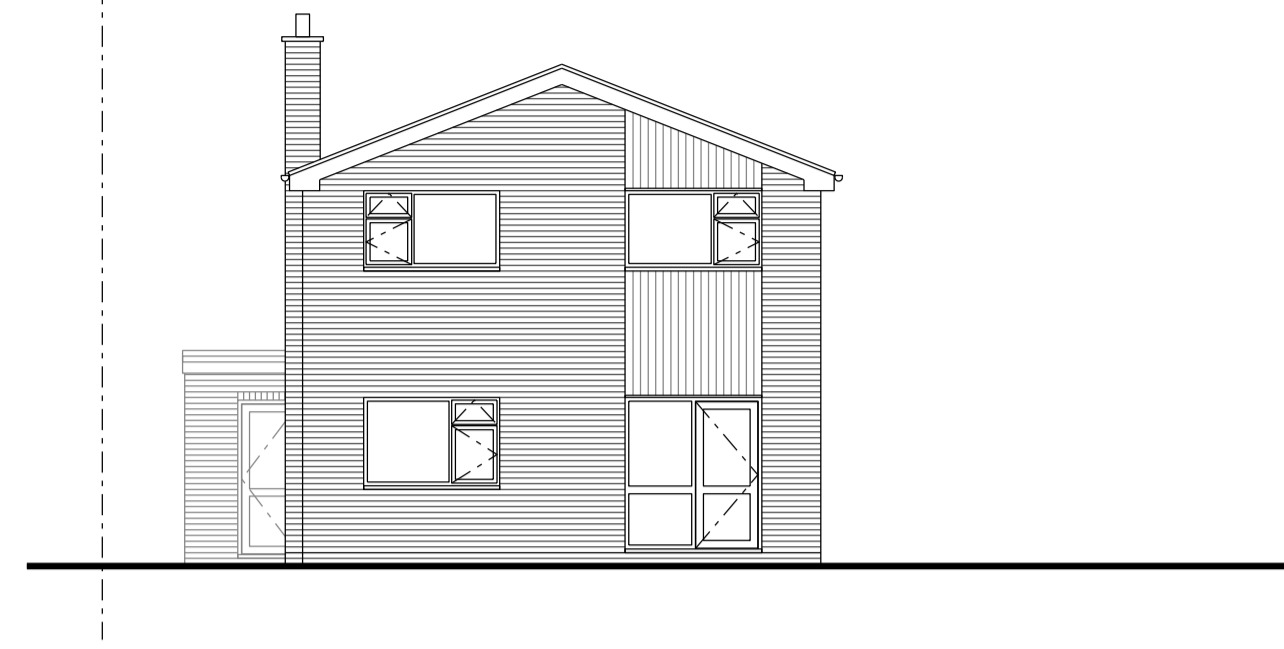


Existing Rear Elevation (South)
scale 1:100



Existing Side Elevation (East)
scale 1:100

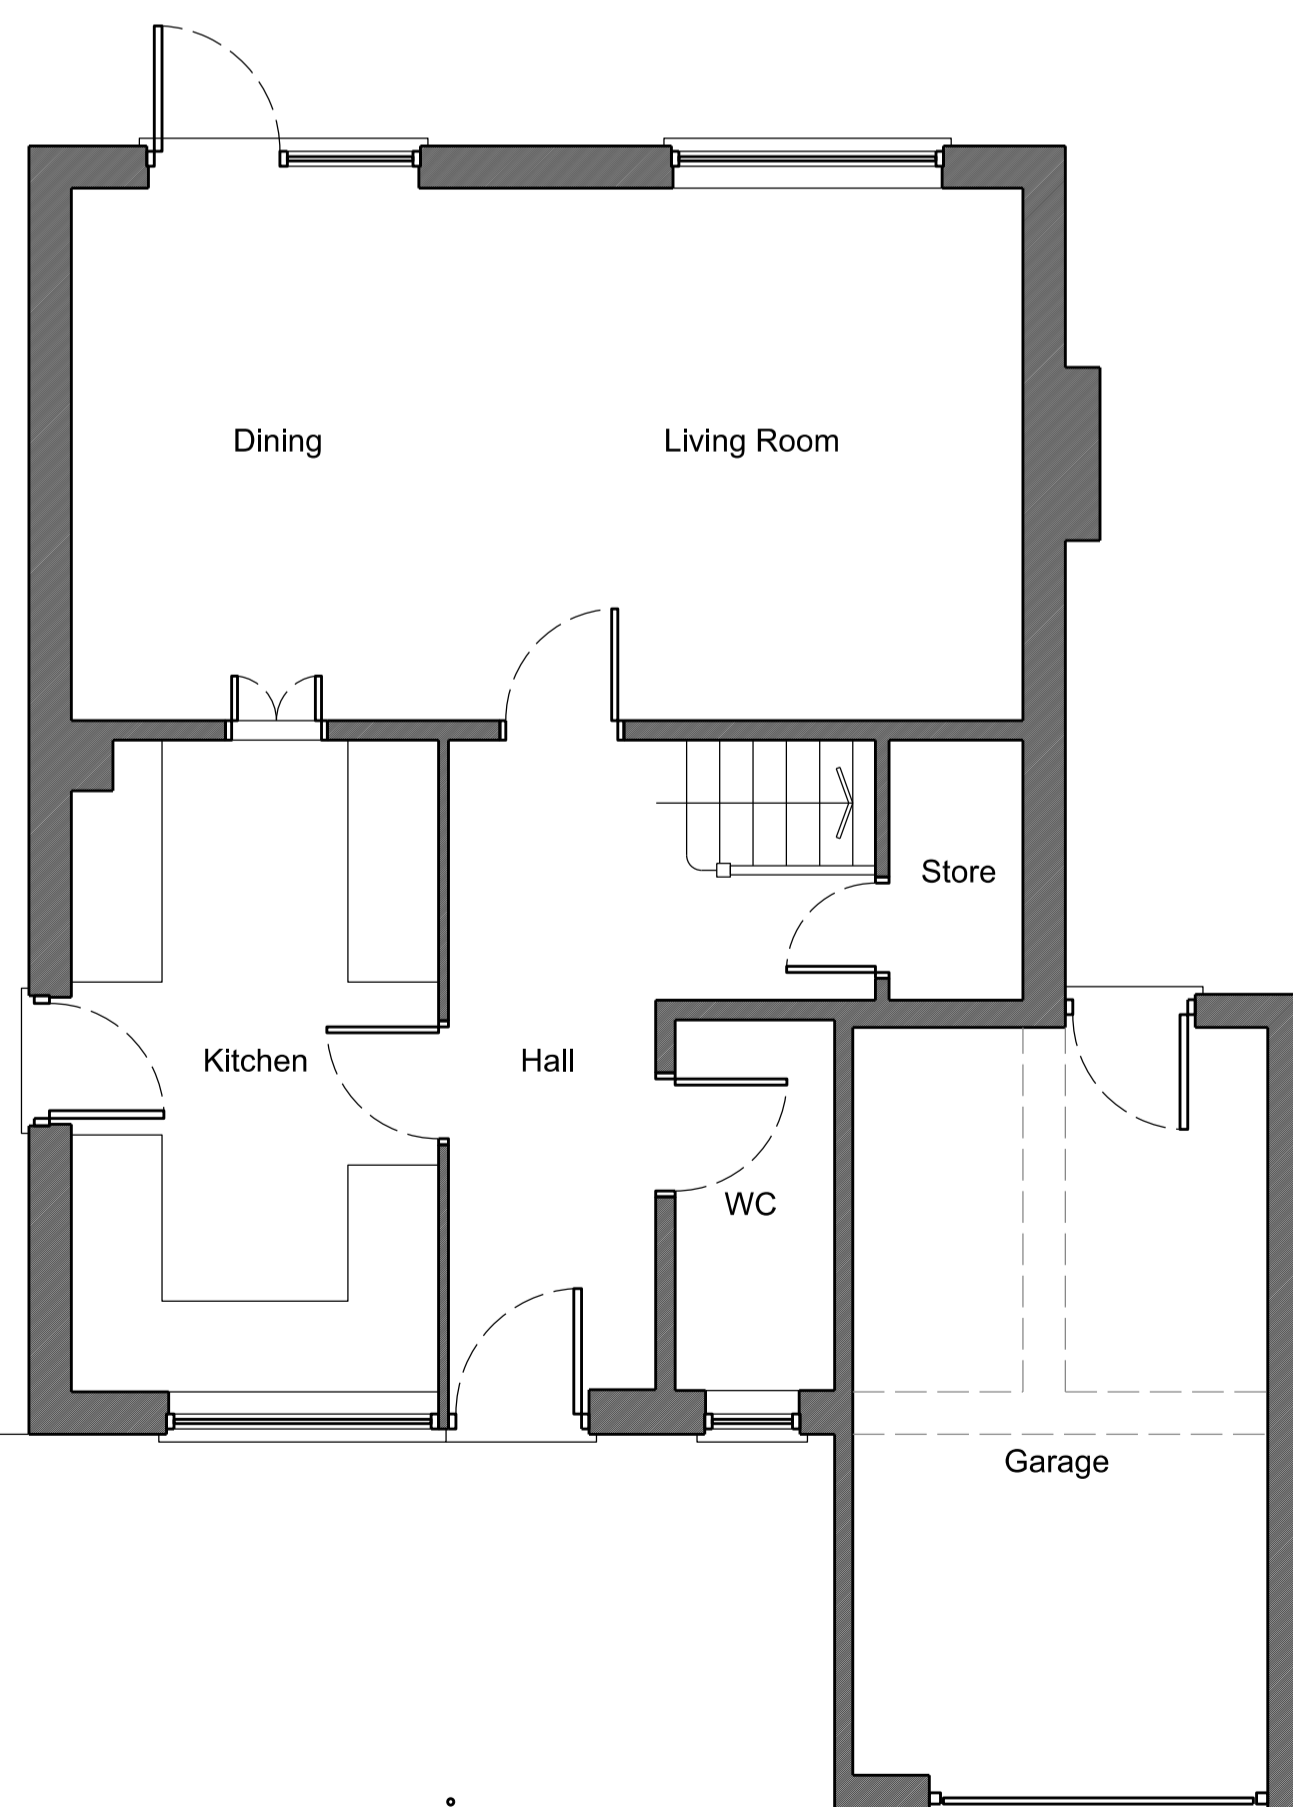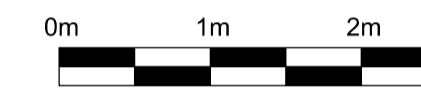

Existing Ground Floor Plan - scale 1:50

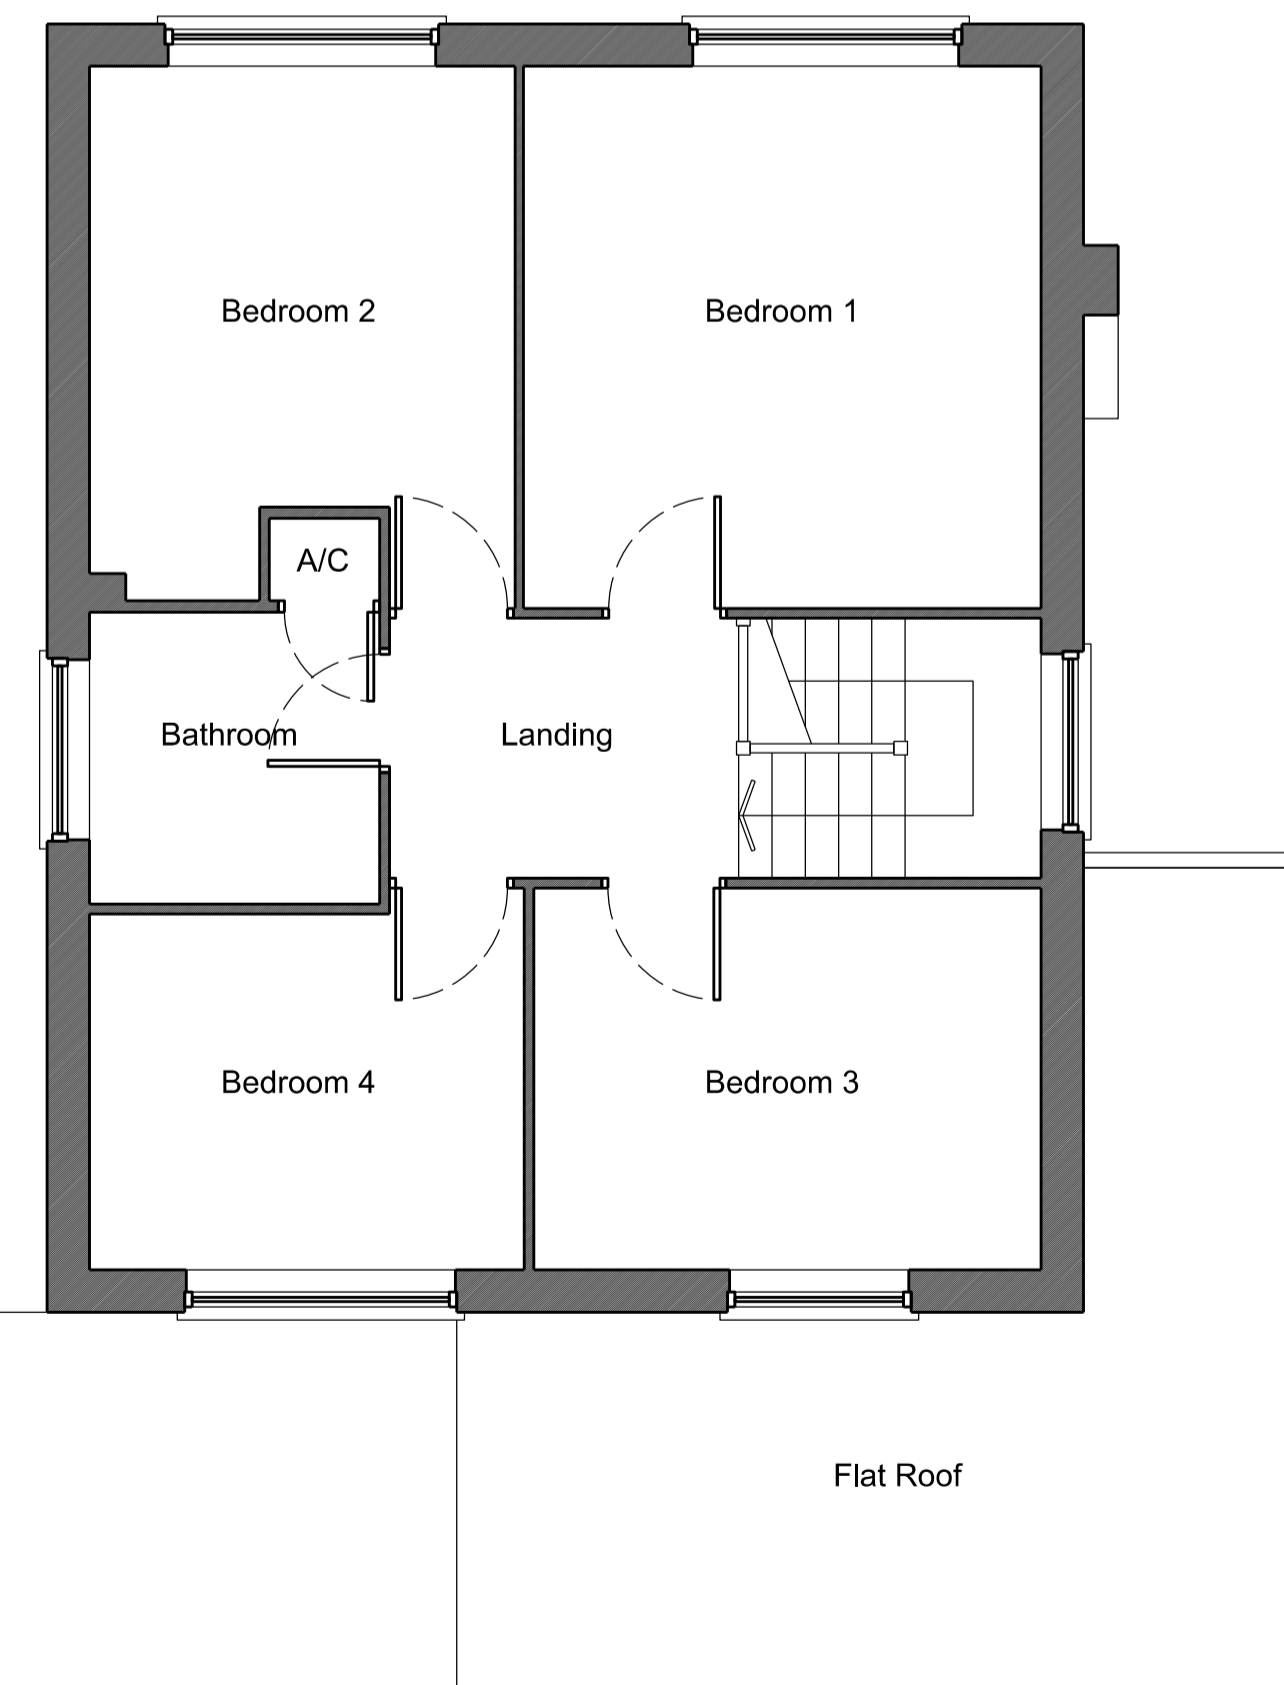

Existing First Floor Plan - scale 1:50

NOTES ORIGINAL A1

DO NOT SCALE FROM THIS DRAWING. ALL DIMENSIONS TO BE CHECKED AND VERIFIED ON SITE. COPYRIGHT OF THIS DRAWING IS RESERVED BY DAVID FAWKNER ARCHITECTURAL DESIGN LIMITED.

Existing Materials:

- Walls: Facing brick
- Roof: Concrete tile
- Doors: White UPVC
- Windows: White UPVC
- Guttering: White UPVC

— Site boundary

A 22.12.23 FIRST ISSUE DF
REVISION

CLIENT
**7 BURLEIGH CLOSE
BALSALL COMMON
CV7 7NZ**

PROJECT
**DOUBLE STOREY REAR AND
SINGLE STOREY SIDE
EXTENSIONS AND NEW PORCH**

TITLE
**EXISTING PLANS AND
ELEVATIONS**

SCALE DATE DRAWN CHECKED
VARIES @ A1 DEC 2023 DF -



DESIGN • PLANNING • CONSTRUCTION

Mobile: 07867 473325 / 07437 580476
Email: architecture@fawkner.plus.com

73 Stonebury Avenue, Eastern Green, Coventry CV5 7NY

DRAWING NO.
1123 - 01 - 001 A