





FRONT ELEVATION 1:100




REAR ELEVATION 1:100

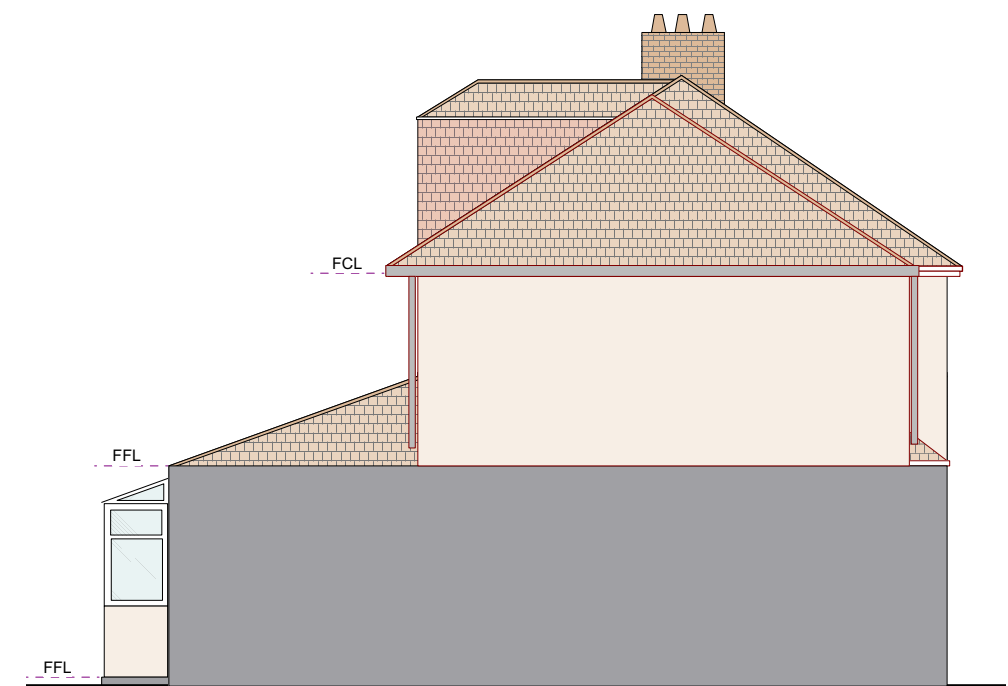


SIDE ELEVATION 1:100

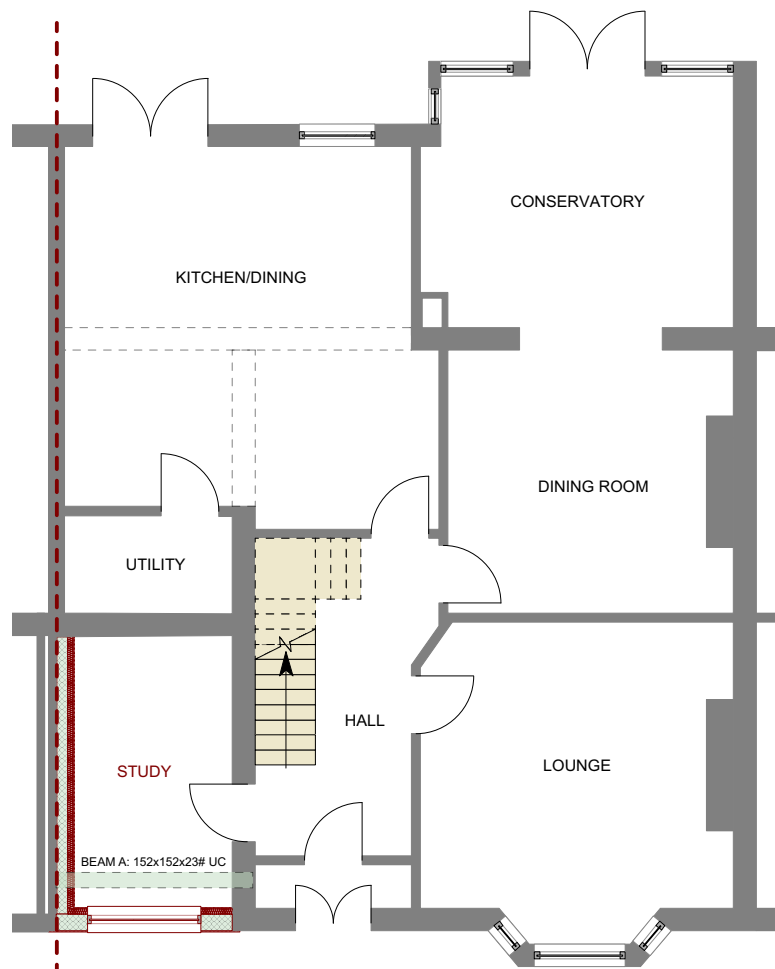

GROUND FLOOR PLAN 1:100

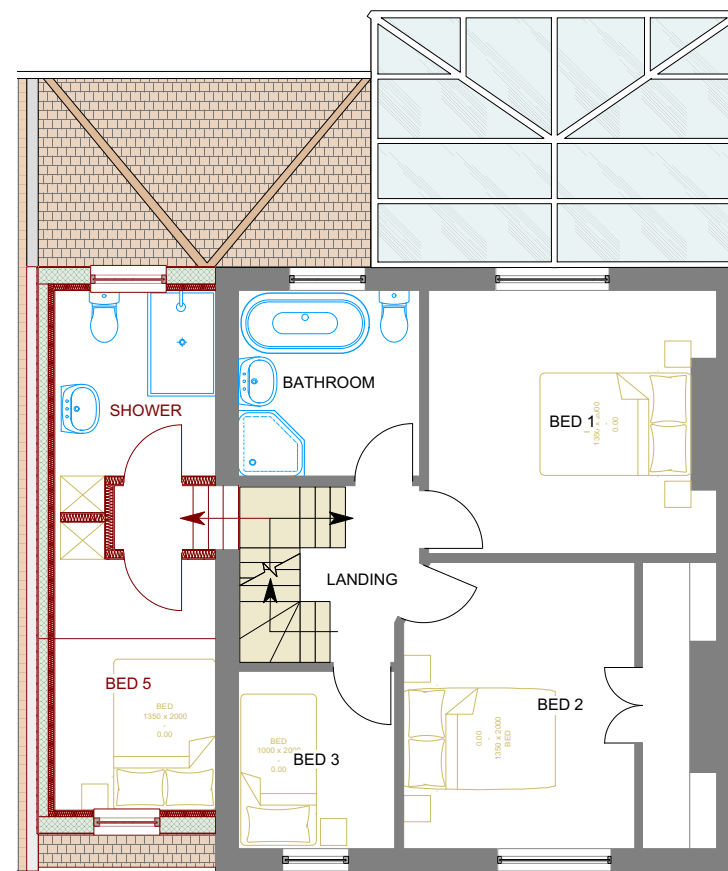

FIRST FLOOR PLAN 1:100

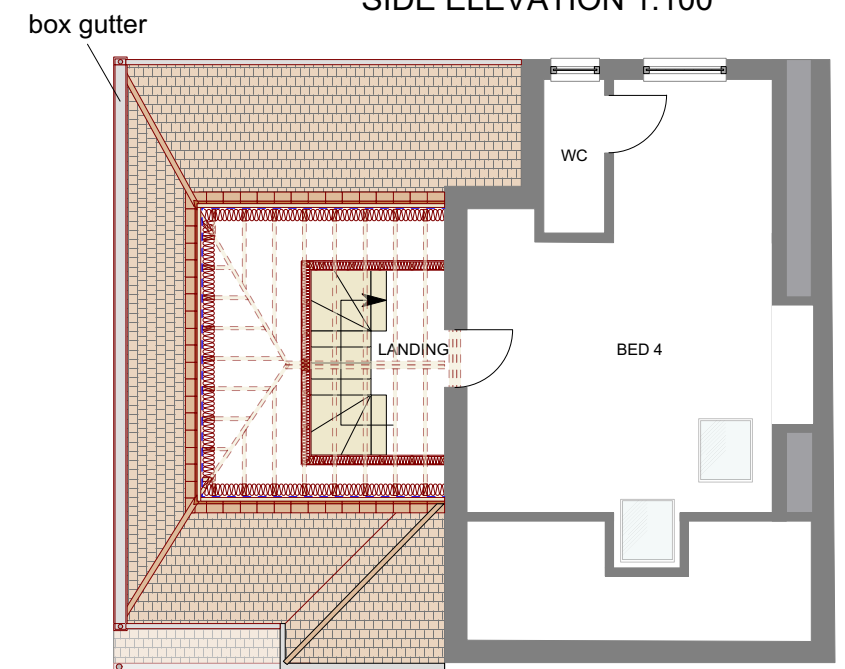

SECOND FLOOR PLAN 1:100

Rev B. Box gutter & changes to eaves on side elevation

Rev A. Gable converted into a hipped roof



**PROPOSED PLANS & ELEVATIONS**

Drawing: 9721.03B 147 Overdale Rd, Bristol, BS16 2RN

Scale: 1:100 @ A3

Revised: 12/01/2024

Drawn by: JWG - 13/08/2021

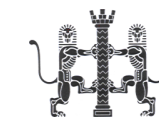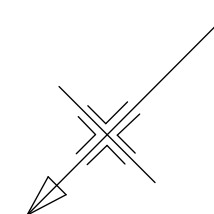

**Winsor + Leaman Architects**

35 Oakfield Road, Clifton, Bristol, BS8 2AT  
 telephone 0117 923 8617  
 website www.winsorleaman.com  
 e-mail mail@winsorleaman.com