

PLANNING SUBMISSION



SLATE ROOF TO MATCH EXISTING ADJACENT HOUSES




FRONT ELEVATION - NORTH EAST



REAR ELEVATION - SOUTH WEST

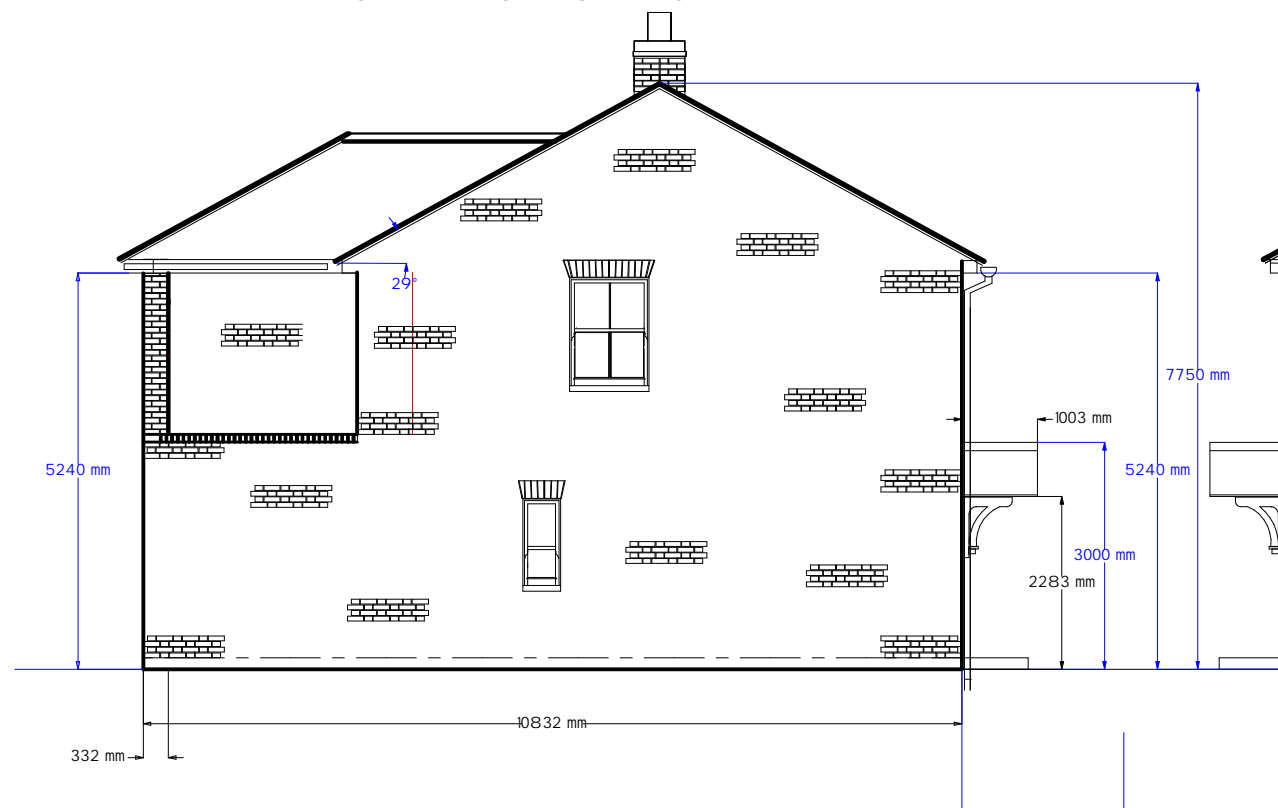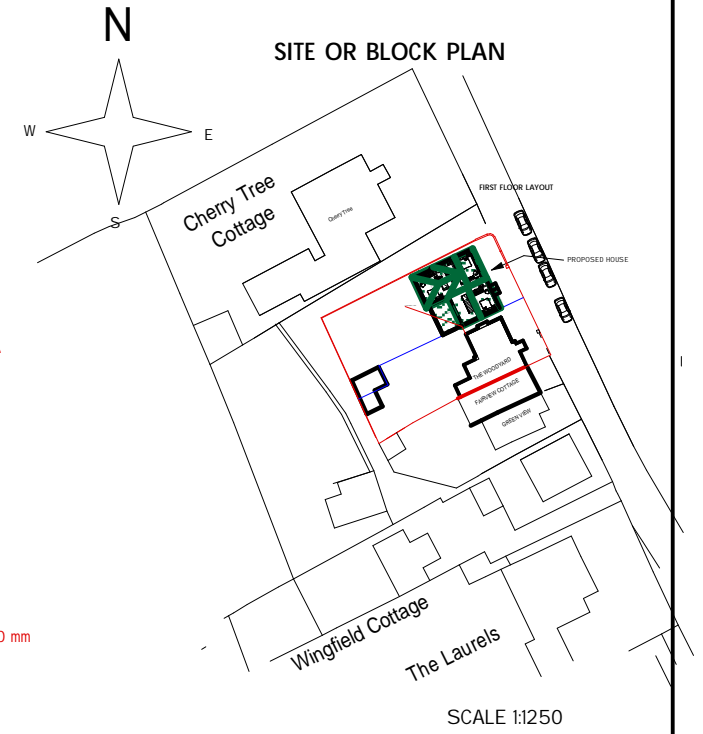

SIDE ELEVATION - SOUTH EAST

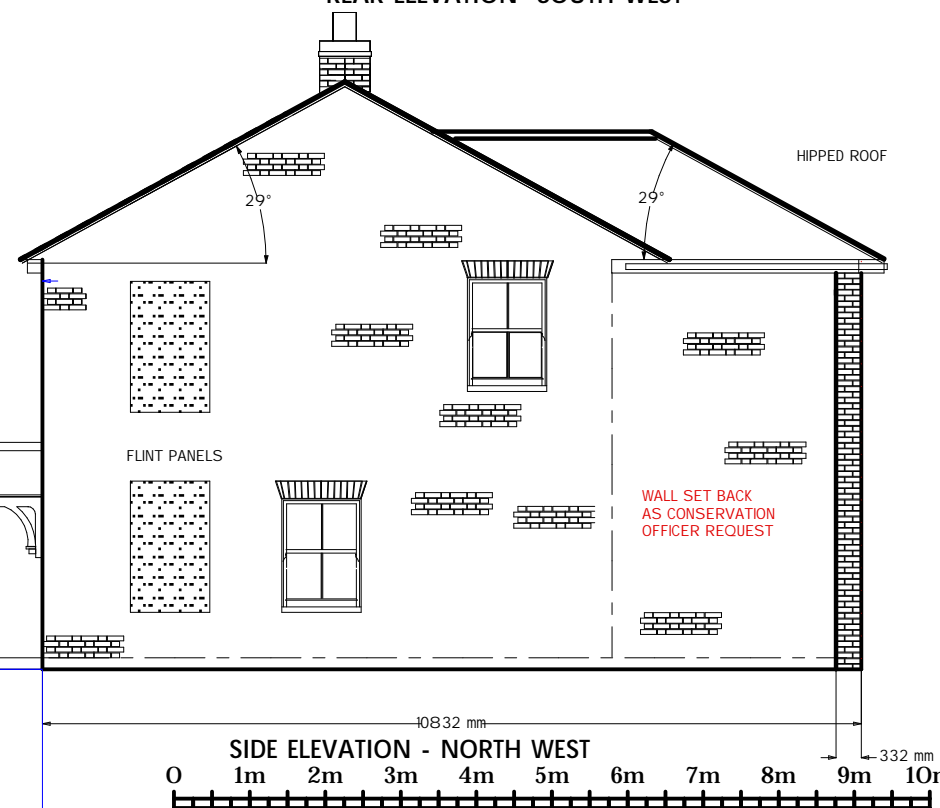

SIDE ELEVATION - NORTH WEST

SCALE - 1 : 100 METRES

E	27/9/23	CLIENT MEETING - DESIGN REVIEW
D	4/9/23	MTG TRDC - DESIGN NOTES
C	16/2/22	CLIENT MEETING - CHANGES SOFFIT DEPTH CUT ROOF; 150 CAVITY FOR INSULATION ETC.
B	13/2/22	CLIENT MTG- REVISIONS
A	27/1/22	POST PREAPP DISCUSSION TRDC
29/5/21		FIRST ISSUE
DATE:	AMENDMENT:	DRN. CH'KD APP'D



Asgard House Ltd. t/a
MBS Project Management

DO NOT SCALE THIS DRAWING.
EXCEPT FOR PLANNING PURPOSES
COPYRIGHT OF THIS DRAWING IS RESERVED.
IT IS NOT TO BE REPRODUCED COPIED OR
DISCLOSED TO A THIRD PARTY EITHER
WHOLLY OR IN PART
WITHOUT OUR WRITTEN CONSENT.
copyright - MBS PROJECT MANAGEMENT.

ASGARD HOUSE LTD
ASGARD HOUSE
CHANDLERS CROSS
RICKMANSWORTH
HERTS WD3 4ND
TEL 07778 169135
EMAIL kenmcardle@sky.com

PROJECT:

HOUSE AT THE WOODYARD

CLIENT:

COLLIN AND HELEN MANNING

ADDRESS:

THE WOODYARD
THE GREEN
SARRATT WD3 6BH

DRAWING TITLE:

PROPOSED ELEVATIONS

DRAWING No:

WYTG 402

SCALE: 1:100

SIZE: A3

REV: E