



Do not scale off this drawing. All dimensions to be checked on site prior to manufacture and construction. This drawing is the property of Just-H Architects and should not be reproduced without permission. All discrepancies to be brought to the attention of the architect immediately. This drawing to be read in conjunction with the specification / bill of quantities and related drawings.

REVISION			
-	FIRST ISSUE	01.11.21	JL
B	UPDATED TO REAR ACCESS AMENDMENTS	01.03.22	SK
C	Notes Included	08.03.22	SK
D	Ramp Access Changed	15.03.22	SK
E	Updated Beer Garden	14.04.22	LS
F	Updated Beer Garden Per Comment	05.05.22	JL
G	Updated Boundary Line Add	19.05.22	LS

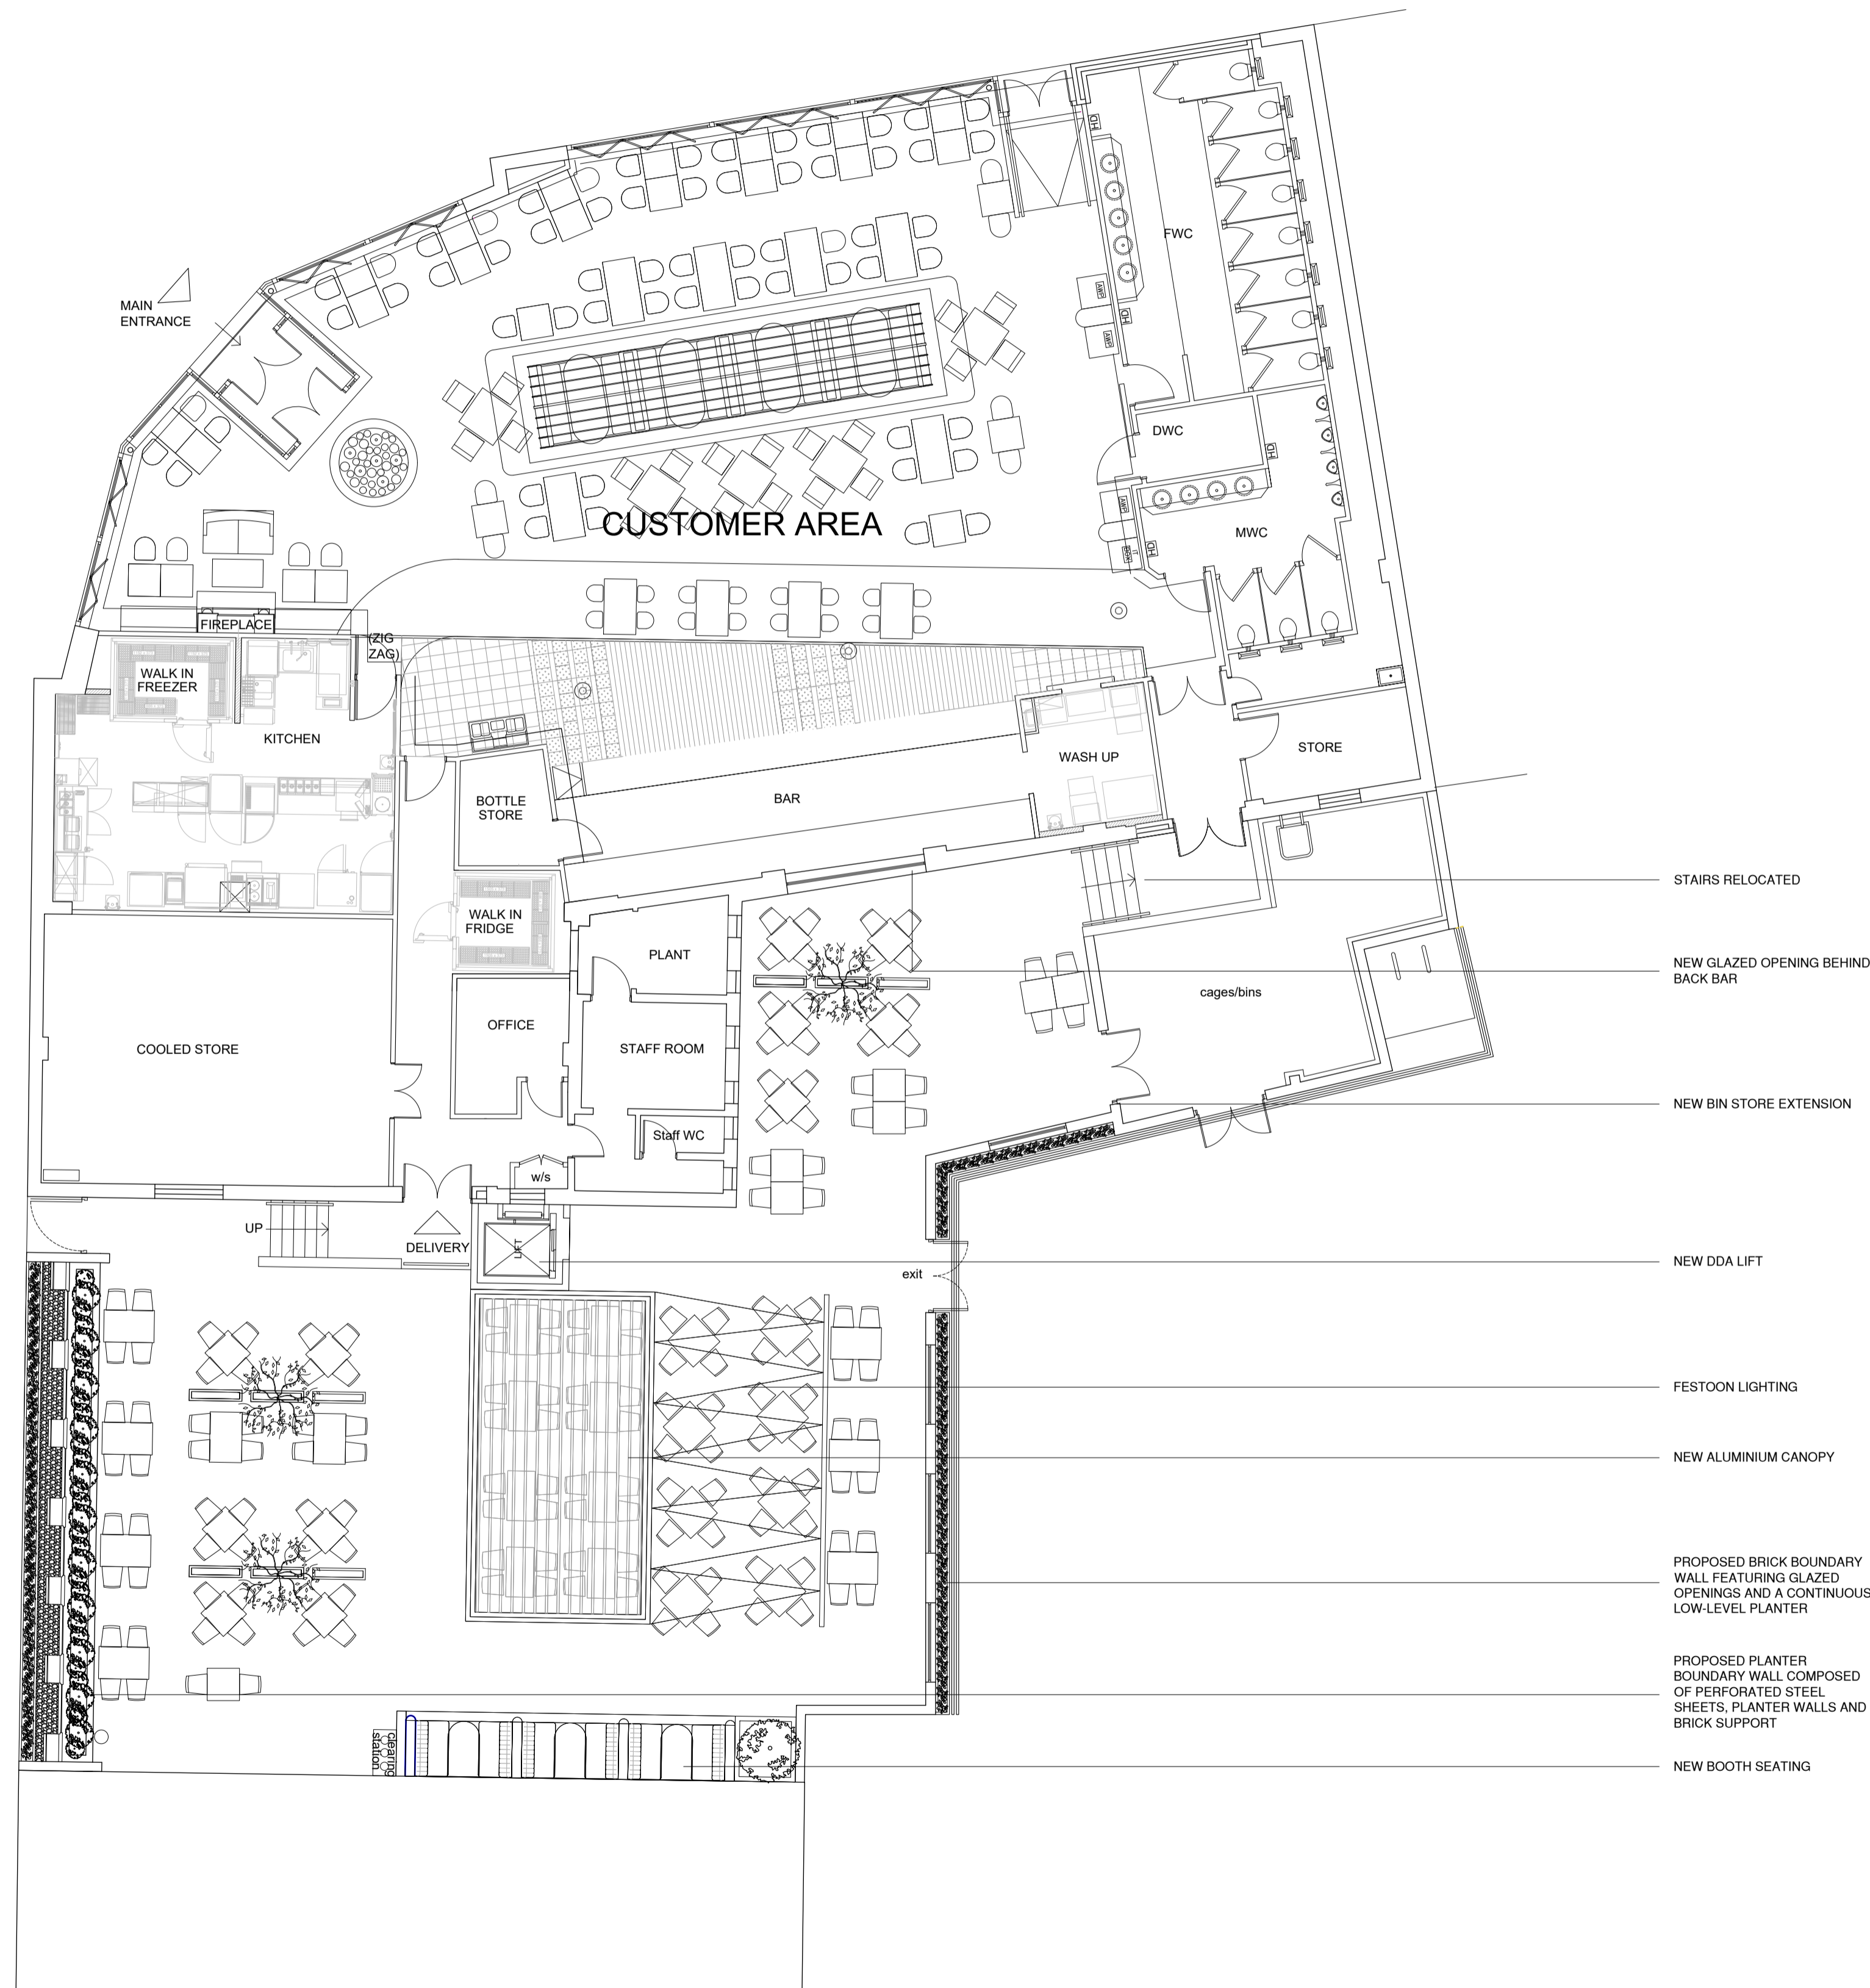

PROPOSED GROUND FLOOR

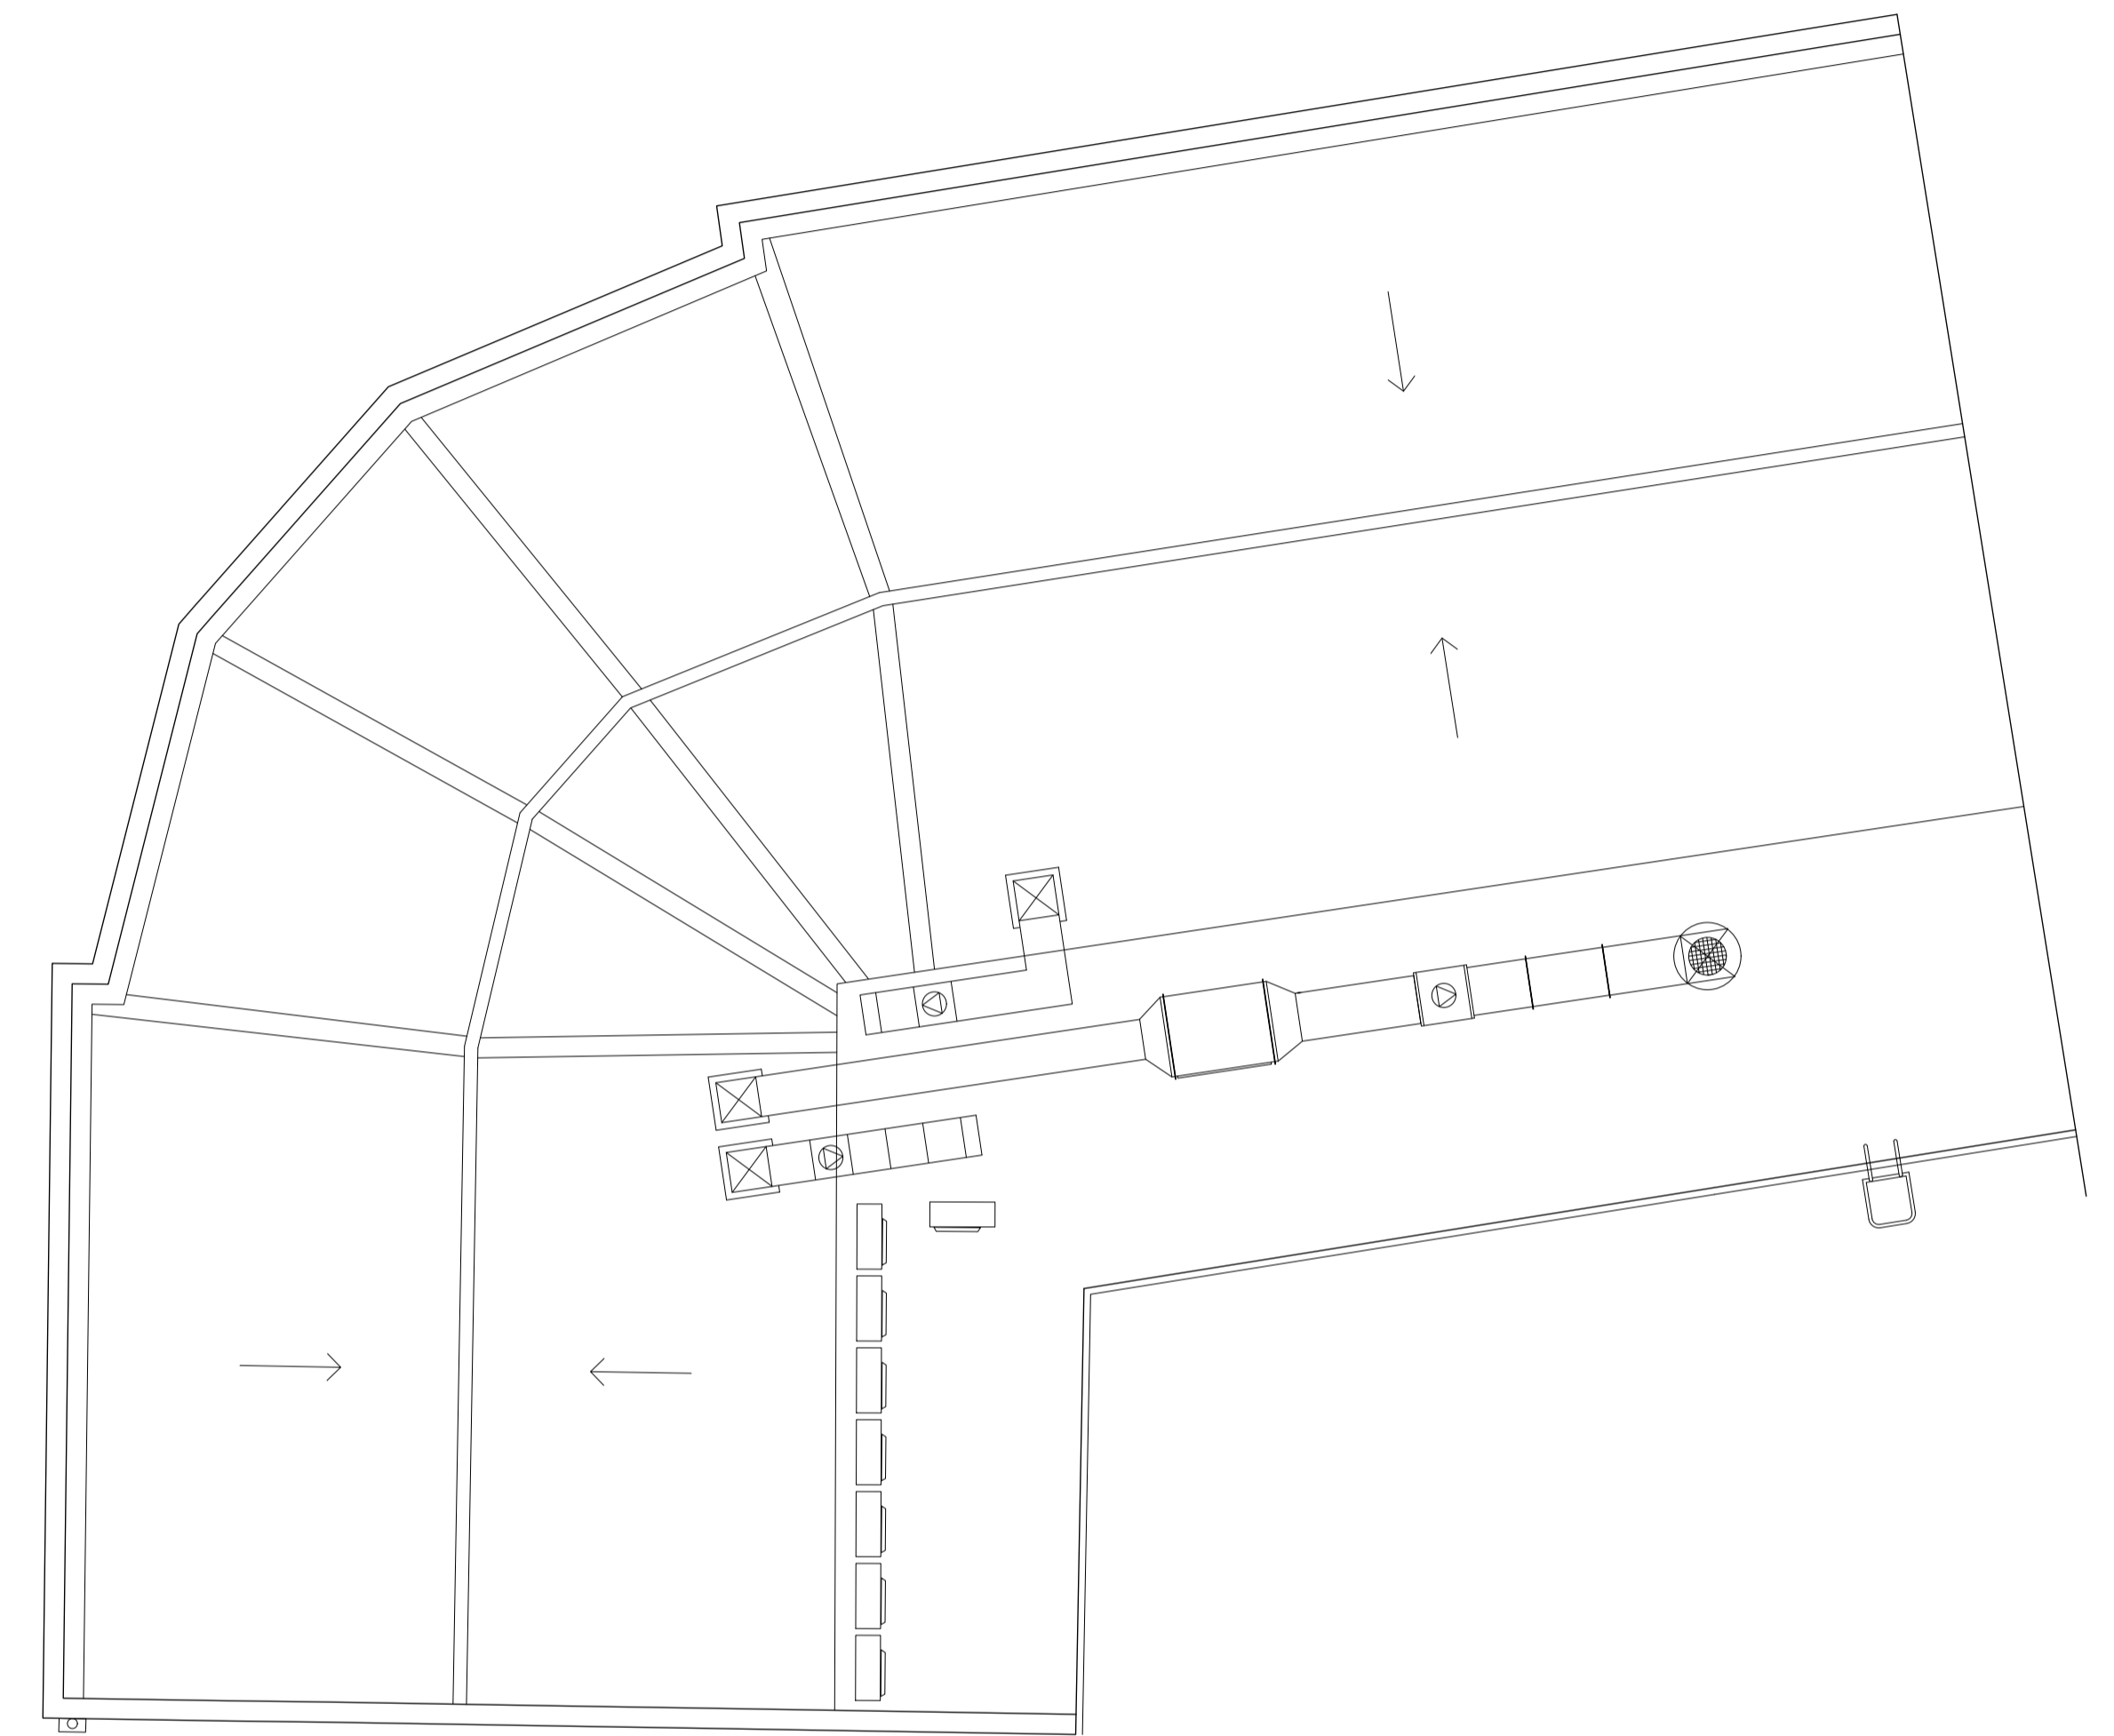

PROPOSED ROOF

- STAIRS RELOCATED
- NEW GLAZED OPENING BEHIND BACK BAR
- NEW BIN STORE EXTENSION
- NEW DDA LIFT
- FESTOON LIGHTING
- NEW ALUMINIUM CANOPY
- PROPOSED BRICK BOUNDARY WALL FEATURING GLAZED OPENINGS AND A CONTINUOUS LOW-LEVEL PLANTER
- PROPOSED PLANTER BOUNDARY WALL COMPOSED OF PERFORATED STEEL SHEETS, PLANTER WALLS AND BRICK SUPPORT
- NEW BOOTH SEATING

JD WETHERSPOON	client
THE SHAY WAKE, SHAW 2-10 MILNROW RD, OLDHAM, OL2 8EQ	project
PROPOSED FLOOR PLAN BOUNDARY LINE	title
SK01/G	job No.
JDW122	dwg No.
1:100 @ A1	scale
JL	drawn

