




Existing Side Elevation

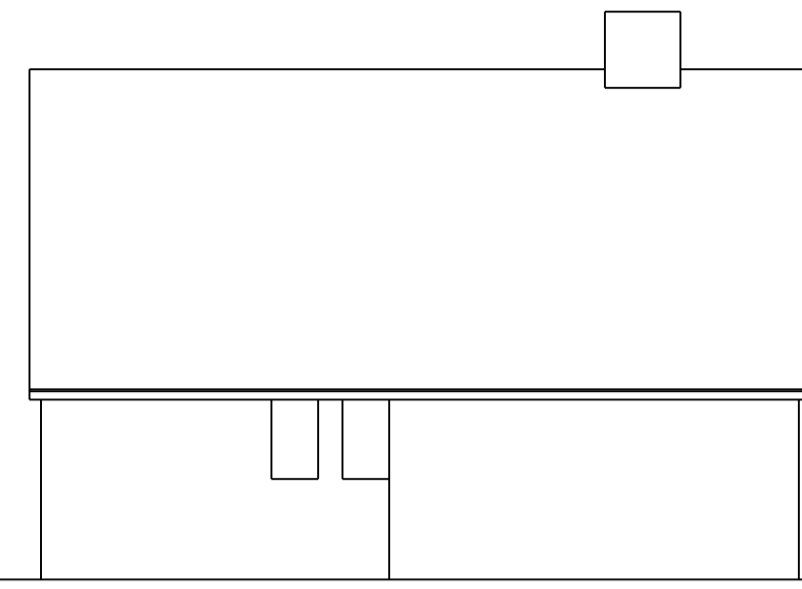


Existing Side Elevation

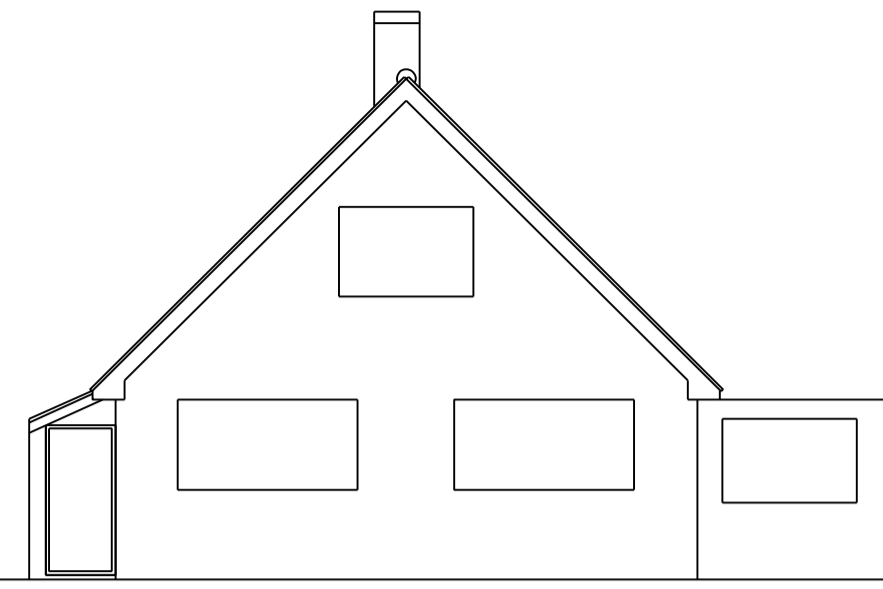


Existing Rear Elevation

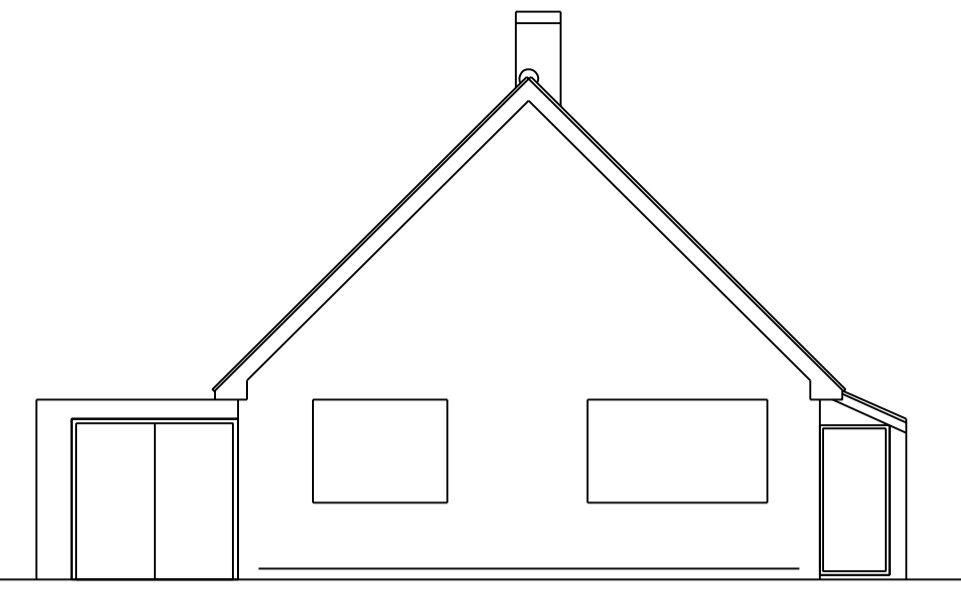

Existing Front Elevation

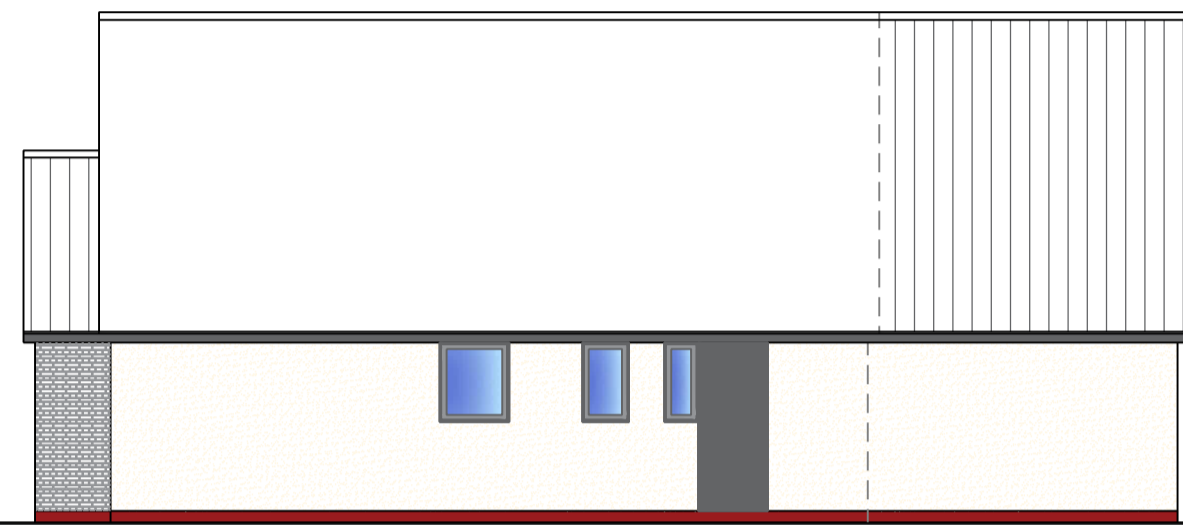

Side Elevation

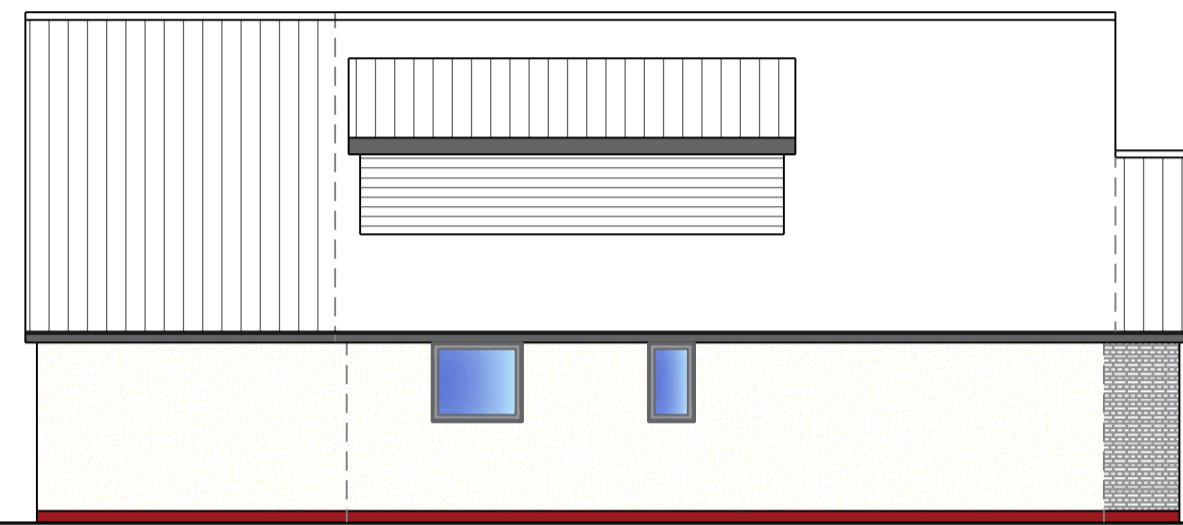

Side Elevation



Rear Elevation





Front Elevation


Matney modern smooth grey flat profiled through coloured concrete interlocking roof tiles to all roof areas
polar white through coloured render to existing and proposed elevations as shown
projecting gable to be finished with anthracite split faced slate as shown

Contractors must verify all dimensions on site before commencing any work or making any shop drawings: no dimensions are to be scaled from the drawing.
All materials specified on this drawings are to be used strictly in accordance with the manufacturers recommendations and current codes of practise.
COPYRIGHT ©
This drawing and any design thereon is the copyright of Richard Smallwood and VENTURE architectural and must not be reproduced without their written consent.


PLANNING

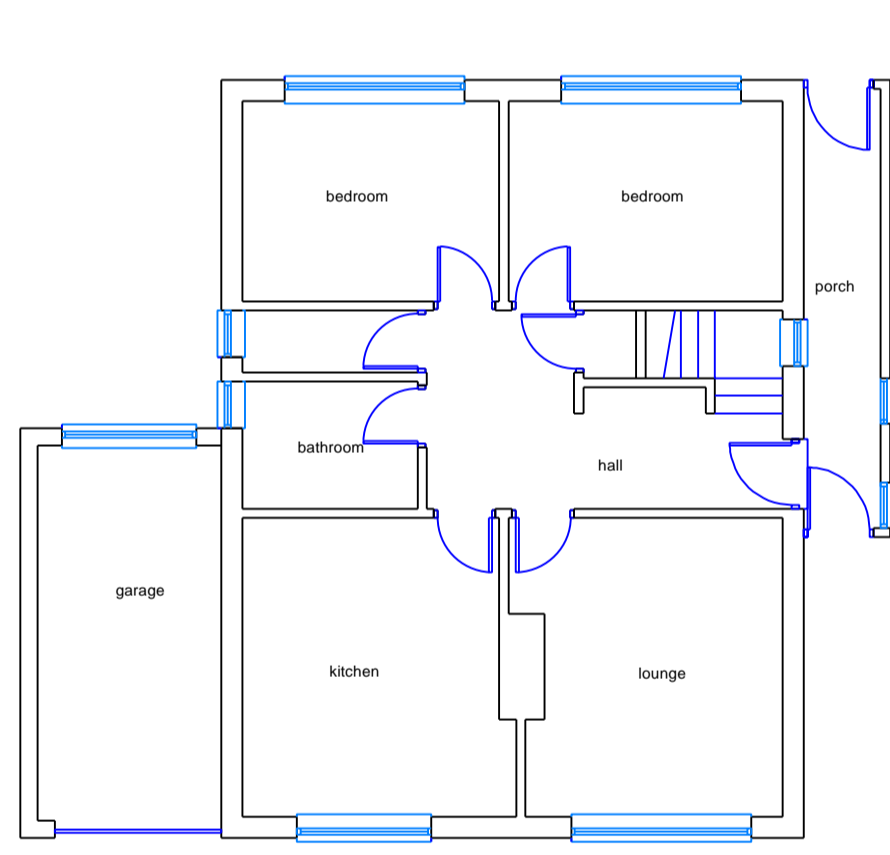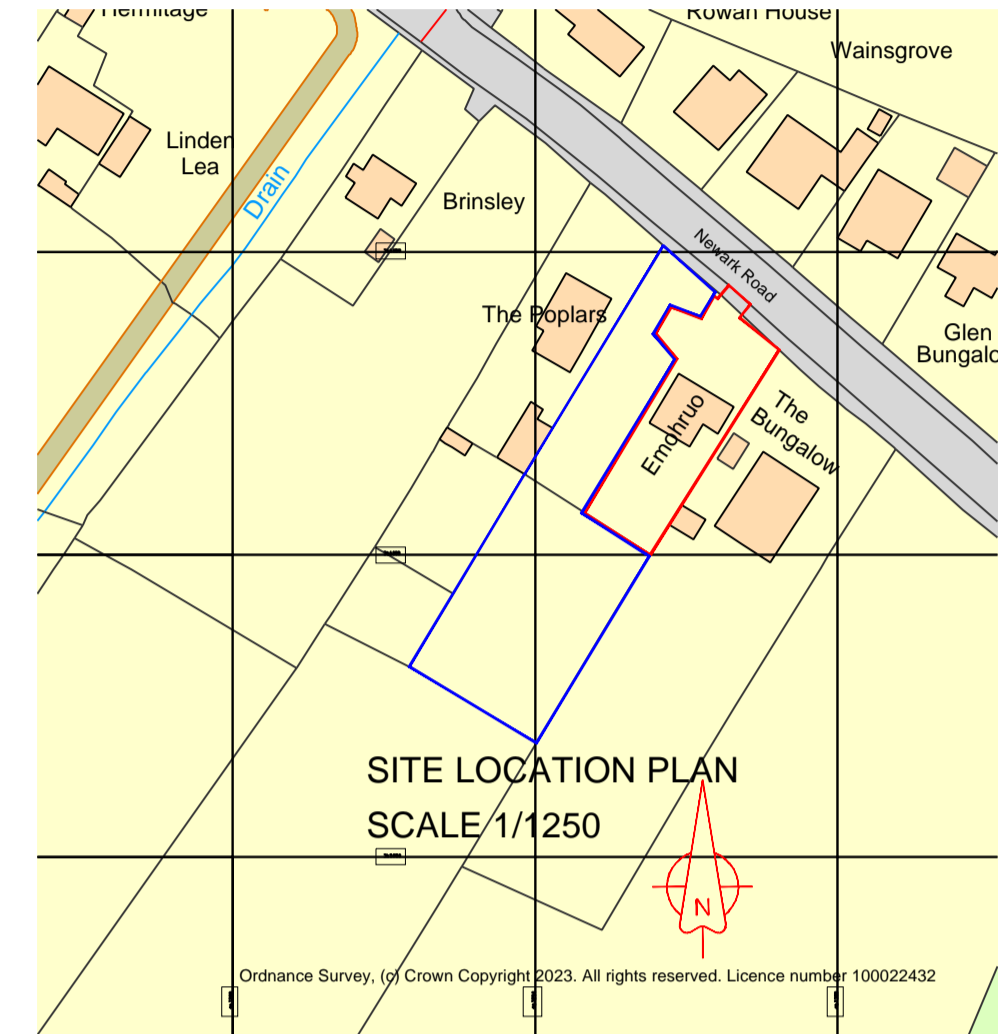


Existing Ground Floor Plan

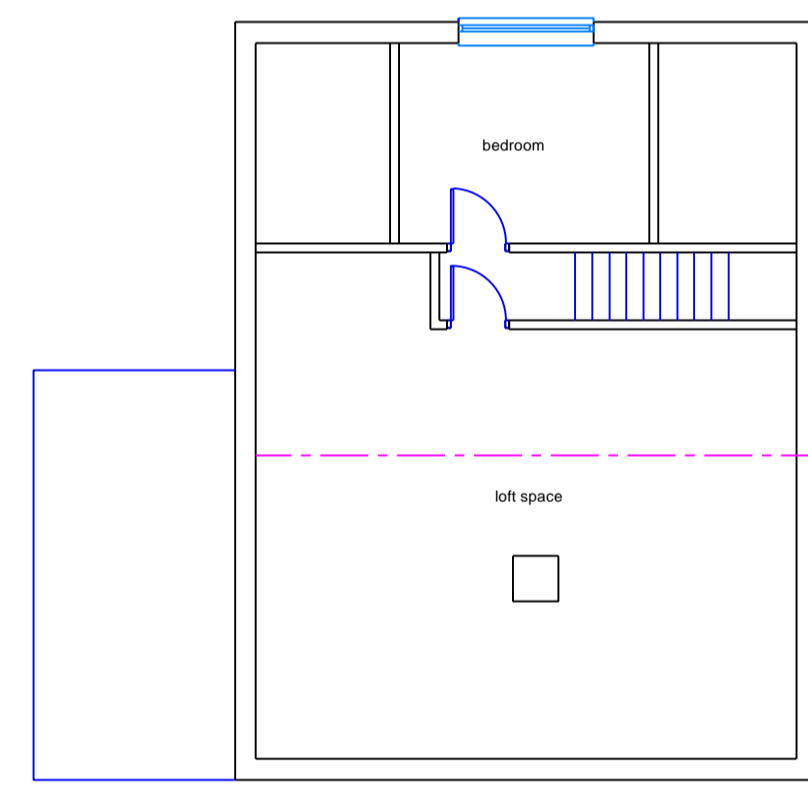


Existing First Floor Plan

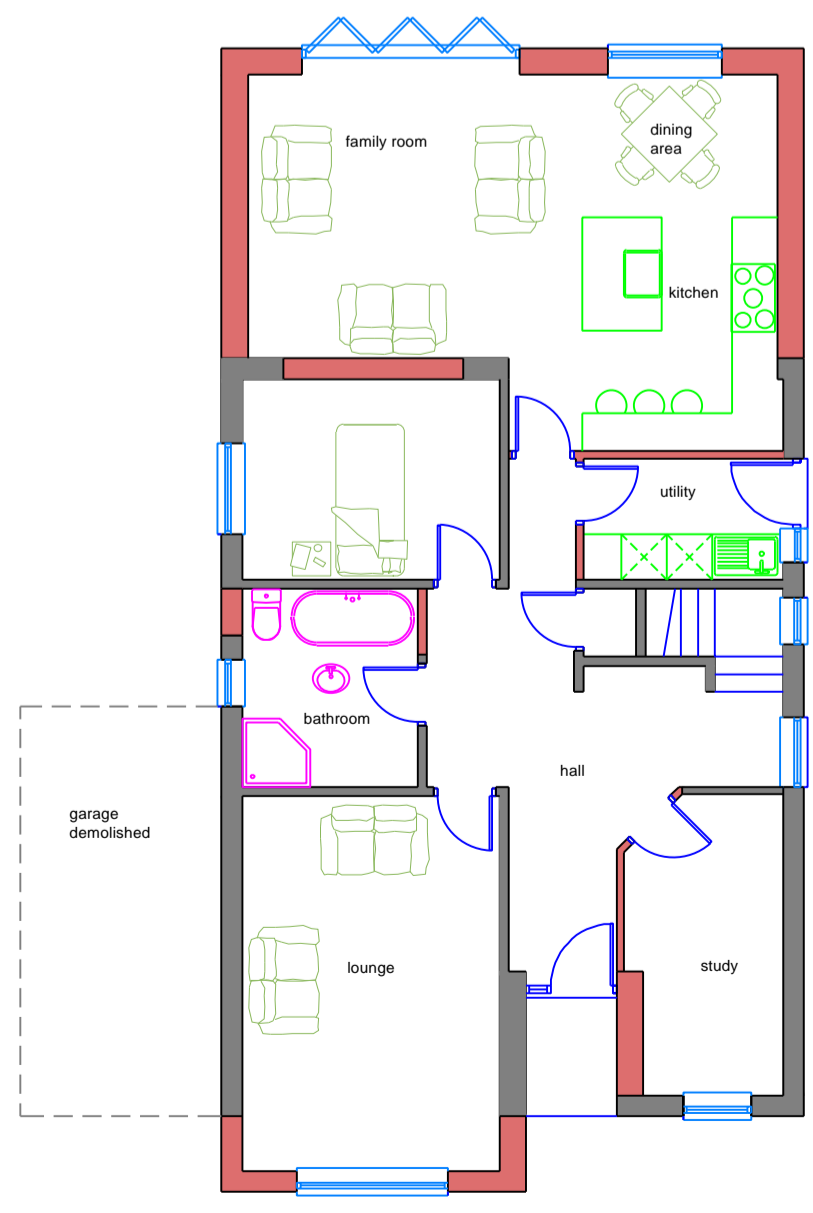

Proposed Ground Floor Plan

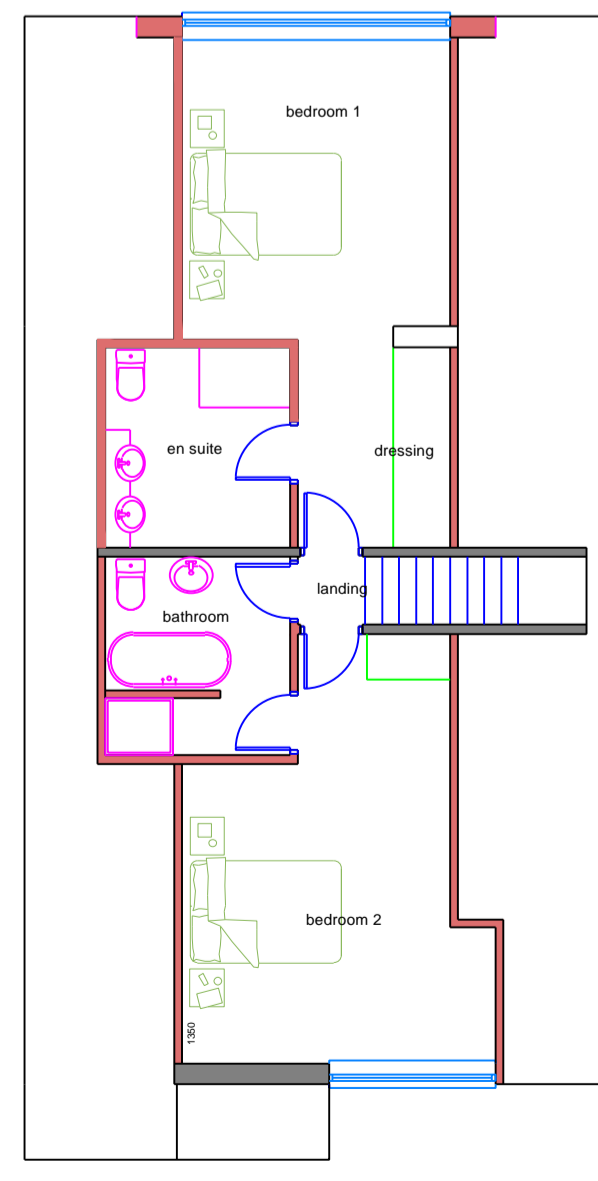

Proposed First Floor Plan

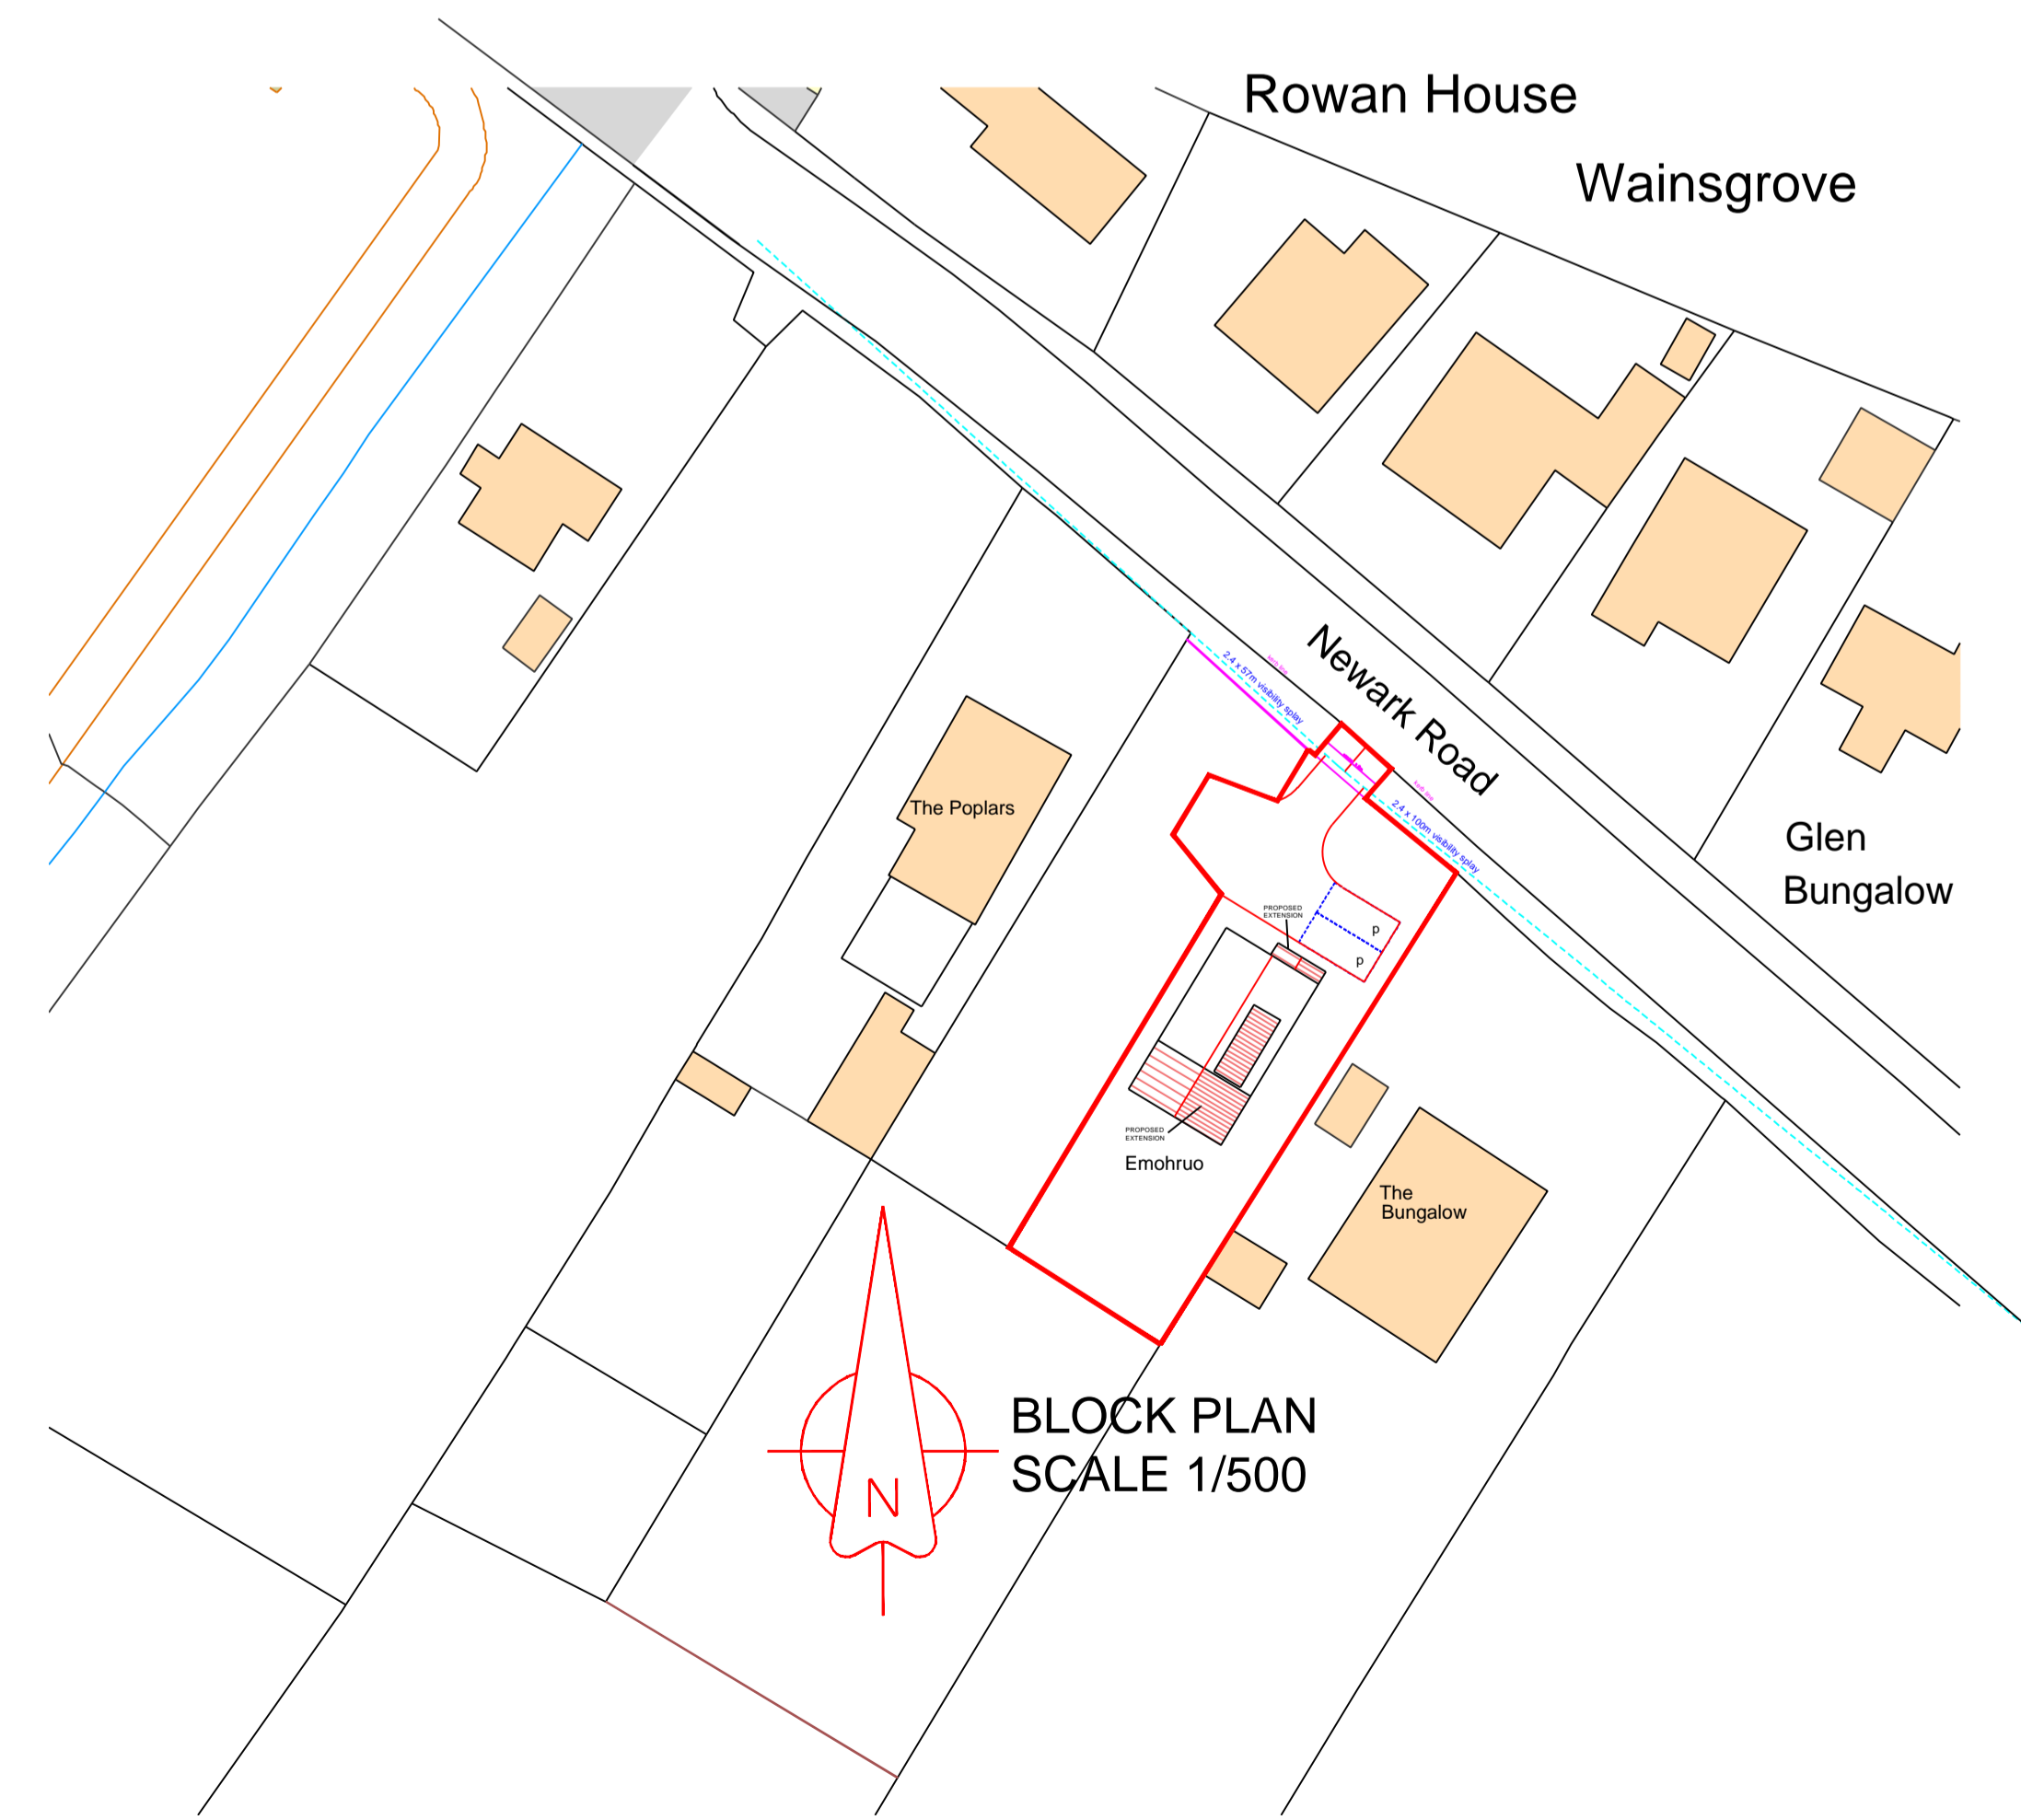

BLOCK PLAN SCALE 1/500

A 17/01/24 existing floor plan revised RS

REV DATE REV NOTES DRN CHK

VENTURE architectural

richard smallwood M.C.I.A.T.
The Elms, Manor View, Cauntton,
Newark, Notts.
Ng23 6AW
tel. 01636 636092

CLIENT
MR. P. SPRAY

PROJECT
PROPOSED EXTENSIONS AND
REMODELLING AT EMOHRUO
NEWARK ROAD WELLOW

TITLE
SCHEME DESIGN

DWG NO. 1009-04 REV A DRN RS

SCALE 1/100 @ A1 DATE JANUARY 2024

