


1. Proposed Patio Doors

Plots: 1 - 10
 Supplier: Munster
 Product: UPVC Doors
 Colour: White
 Glass: Clear



2. Proposed General Facing Brick

Plots: 6 - 10
 Supplier: Ibstock
 Product: Aldridge Smooth Red
 Bond: Flemish
 Mortar: Dark Grey

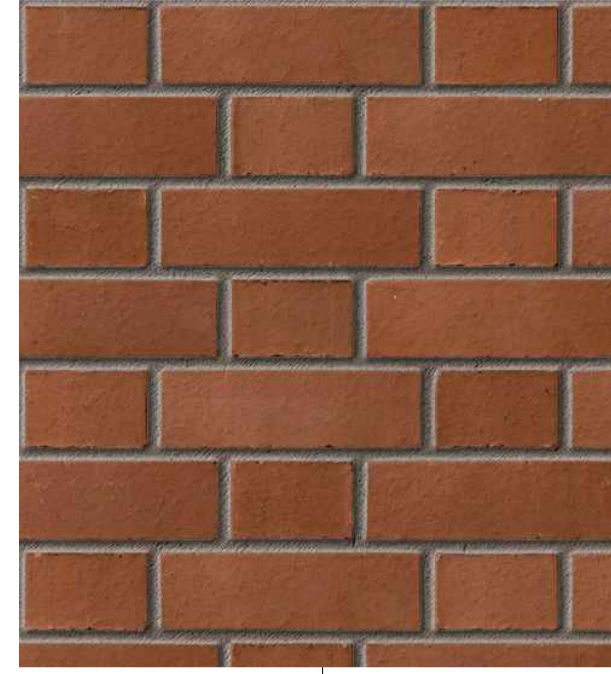

3. Proposed Roof Finishes

Plots: 6 - 10
 Product: Marley Double Roman Concrete Roof Tiles
 Colour: Antique
 Size: 420mm x 330mm x 28mm




4. Proposed Guttering

Plots: 1 - 10
 Product: Floplast Half Round Gutter
 Colour: Black
 Material: UPVC



5. Proposed Roof Finishes

Plots: 1 - 5
 Product: Marley Thrutone Fibre Cement Slate
 Colour: Blue Black
 Size: 600mm x 300mm x 4mm

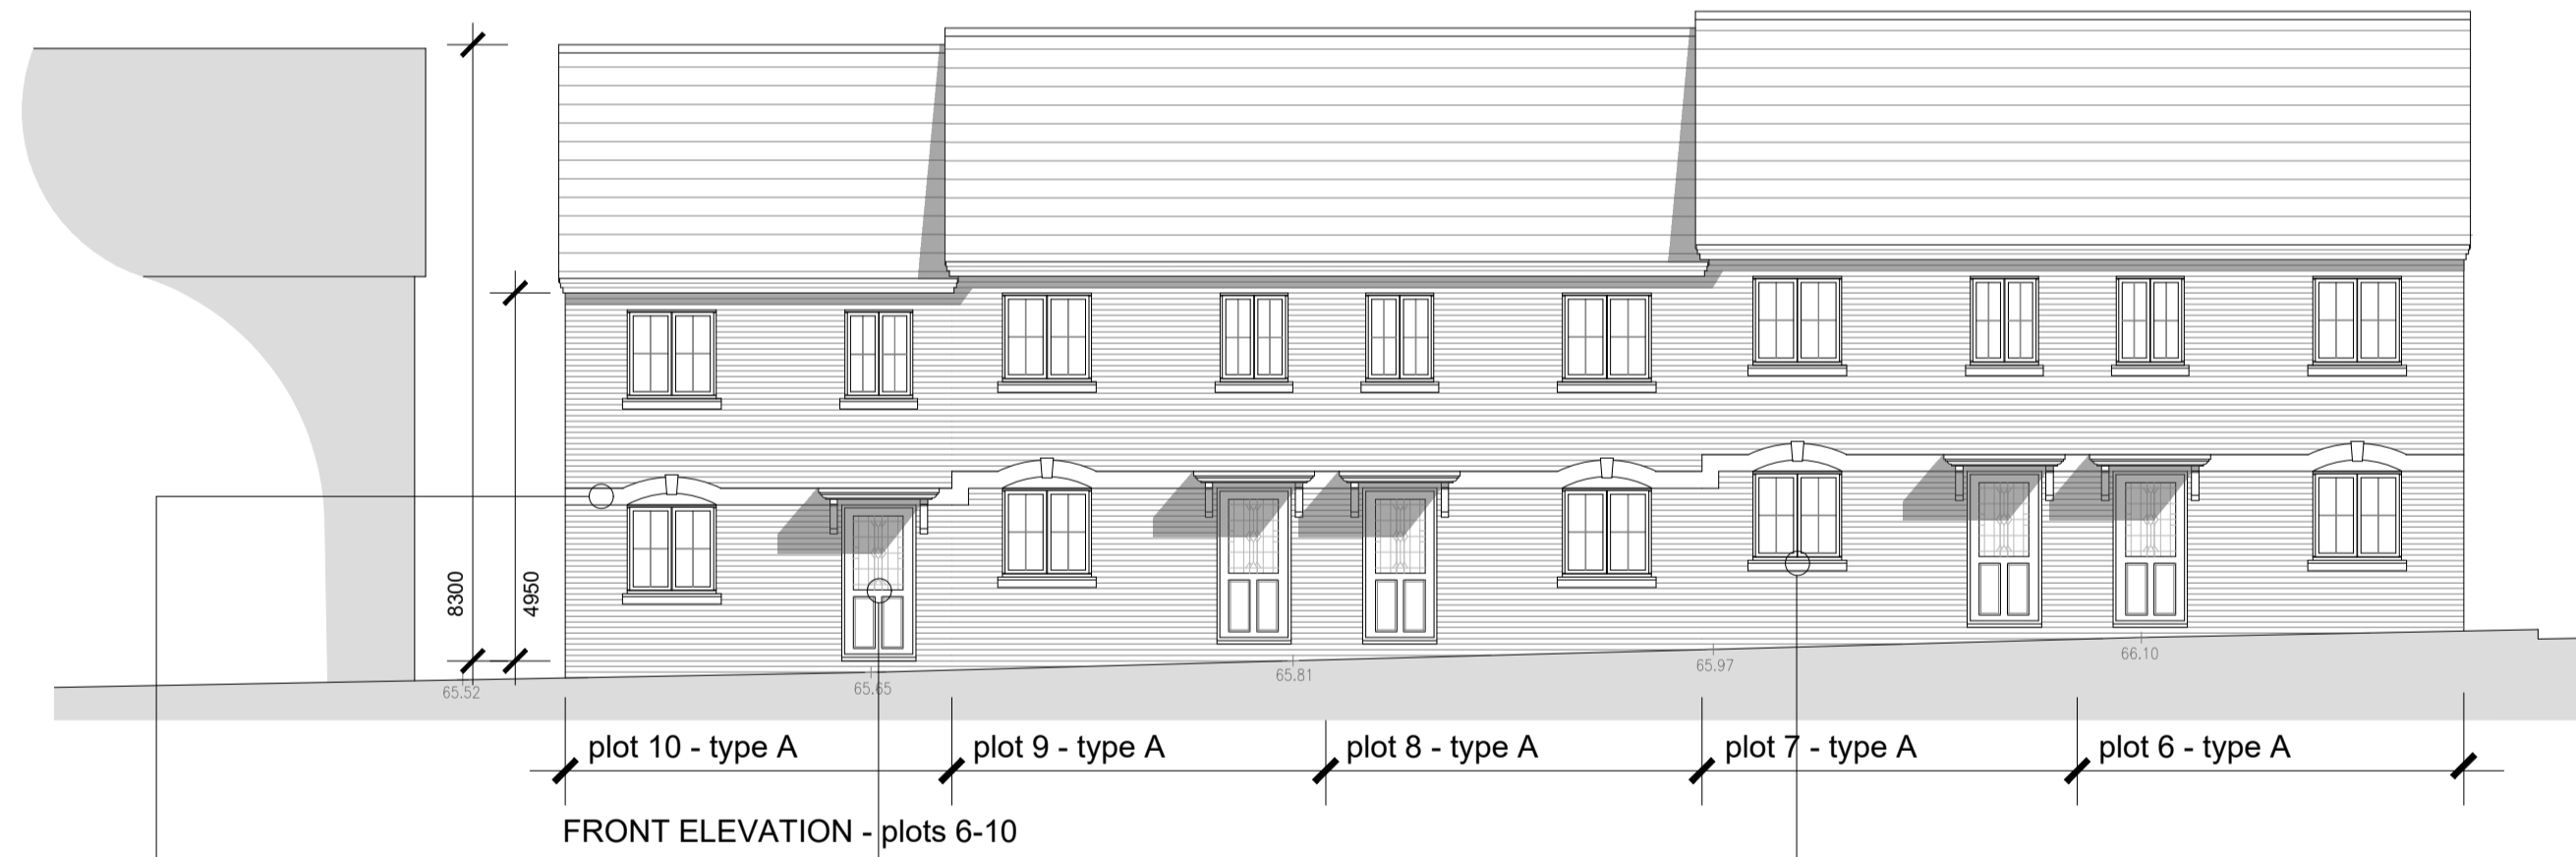

6. Proposed Stone Banding

Plots: 6 - 10 (front elevation only)
 Supplier: Cranbourne Stone
 Product: Cast stone string course
 Colour: Bath Yellow



7. Proposed Front Doors

Plots: 1 - 10
 Product: Solid Composite Front Door
 Colour: Black
 Size: 1000mm x 2100mm




8. Proposed Stone Cills

Plots: 1 - 10
 Supplier: Cranbourne Stone
 Product: One Brick Stooled Cill
 Colour: Bath Yellow




10. Proposed Windows

Plots: 1 - 10
 Supplier: Munster
 Product: UPVC French Casement Windows
 Colour: White
 Glass: Clear (obscure in bathrooms)

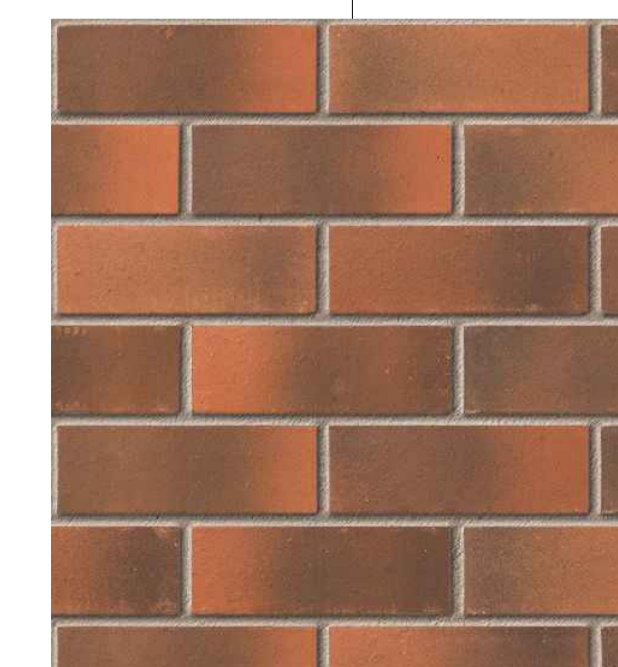

11. Proposed General Facing Brick

Plots: 1 - 5
 Supplier: Ibstock
 Product: Callerton Weathered Red
 Bond: Stretcher
 Mortar: Dark Grey

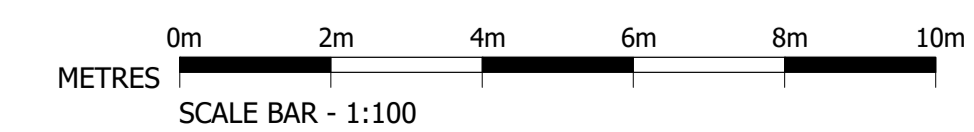

All dimensions and levels must be checked and verified on site.

Errors and omissions to be reported to the architects. to be read in conjunction with all relevant architectural, structural & mechanical/electrical drawings and specifications.

This drawing is copyright.

Plots 1 - 5 Materials Schedule

EXTERNAL MATERIALS SCHEDULE	
No	Material
1	UPVC Patio Doors in White
4	Floplast Half Round Gutter in Black
5	Marley Thrutone Fibre Cement Slate in Blue Black
7	Solid Composite Front Door in Black
8	One Stooled Stone Cill in Bath Yellow
10	UPVC French Casement Windows in White
11	Callerton Weathered Red in Stretcher Bond with Dark Grey Mortar

Plots 6 - 10 Materials Schedule

EXTERNAL MATERIALS SCHEDULE	
No	Material
1	UPVC Patio Doors in White
2	Aldridge Smooth Red Brick in Flemish Bond with Dark Grey Mortar
3	Marley Double Roman Concrete Roof Tiles in Antique
4	Floplast Half Round Gutter in Black
6	Cast Stone String Course in Bath Yellow
7	Solid Composite Front Door in Black
8	One Stooled Stone Cill in Bath Yellow
10	UPVC French Casement Windows in White

STAGE

- PRE APPLICATION
- RESERVE MATTERS
- PLANNING APPLICATION
- CONDITIONS
- BUILDING CONTROL
- AS-BUILT
- S73
- S96A

Rev	Date	Description
A	17.01.24	Planning Issue

VJS Architectural Design & Planning Services
 T: 01908 771285 E: info@vjsprojects.co.uk
 2nd Floor, 181 Queensway, Bletchley
 Milton Keynes, Bucks, MK2 2DZ

Project:

PROPOSED RESIDENTIAL DEVELOPMENT
 MIKE WELLS CARS
 MONTAGUE STREET
 RUSHDEN
 NN10 9TS

Drawing Title:

MATERIALS SCHEDULE PLOTS 1-10

Drawn:	Date:	Scale:
SB	JAN 2024	1:100@A1
Drawing No:	Revision:	
2049-004	A	
Drawing Status:	PLANNING ISSUE	

'For planning purposes only'