




rear



side




front

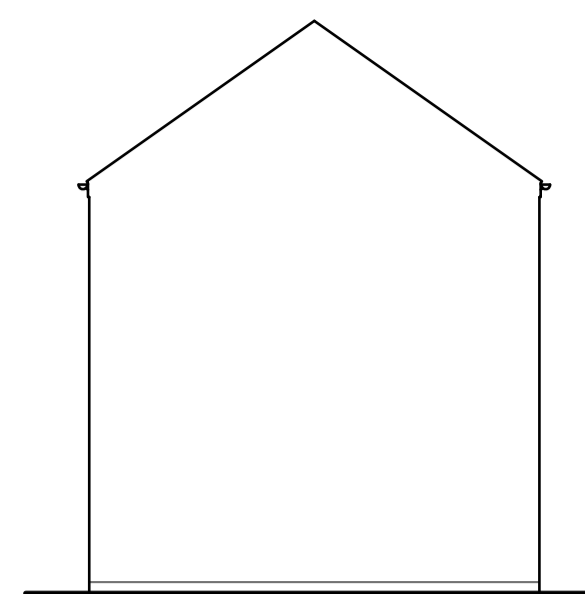


side from no.27

ELEVATIONS AS EXISTING 1:100

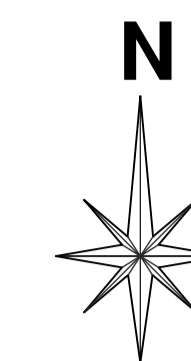

| Revision | Date |
|----------|------|
|----------|------|

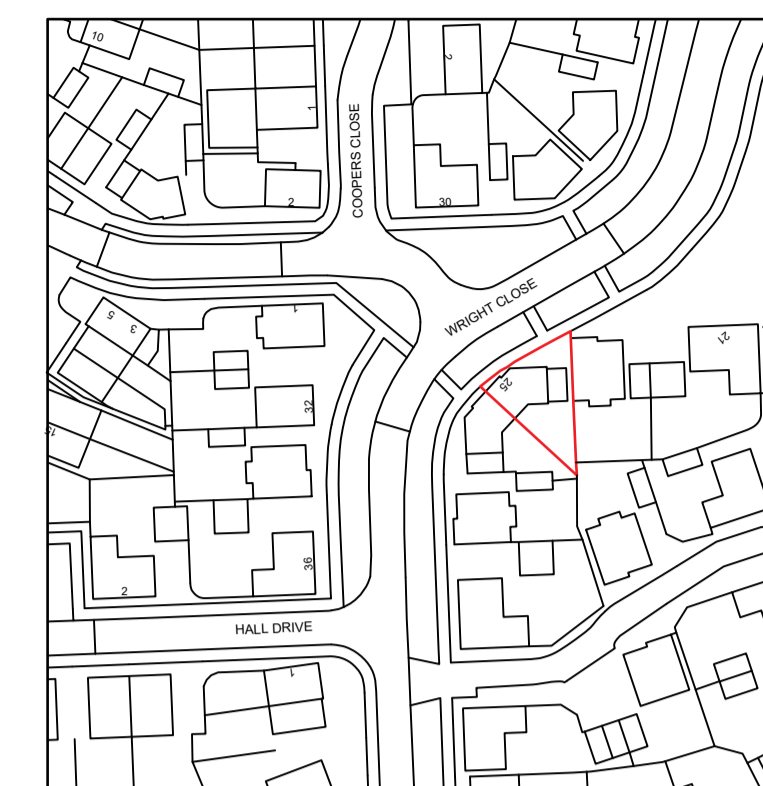


SITE LOCATION PLAN 1:1250


ALL MATERIALS TO MATCH EXISTING:-
 WALLS - FACING BRICKWORK
 ROOF - CONCRETE TILES
 BI-FOLD DOORS - WHITE UPVC




rear

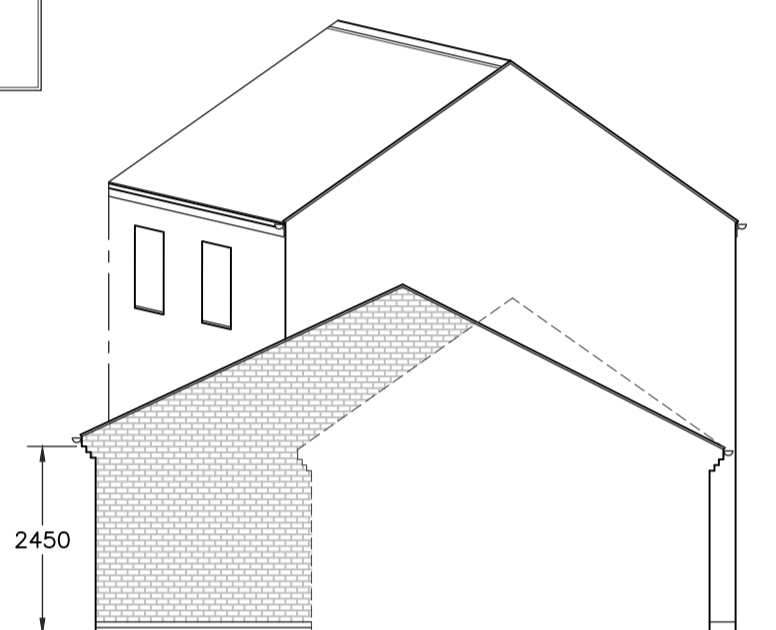

side from no. 23

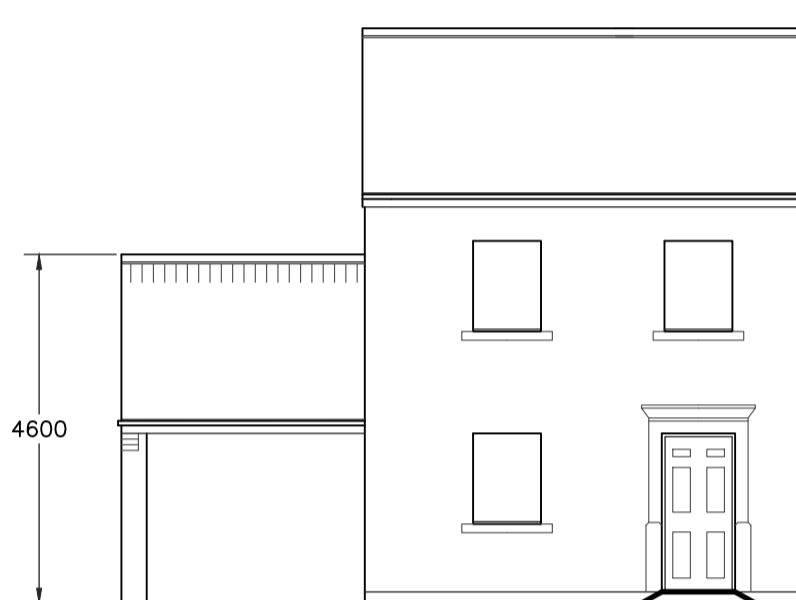


front

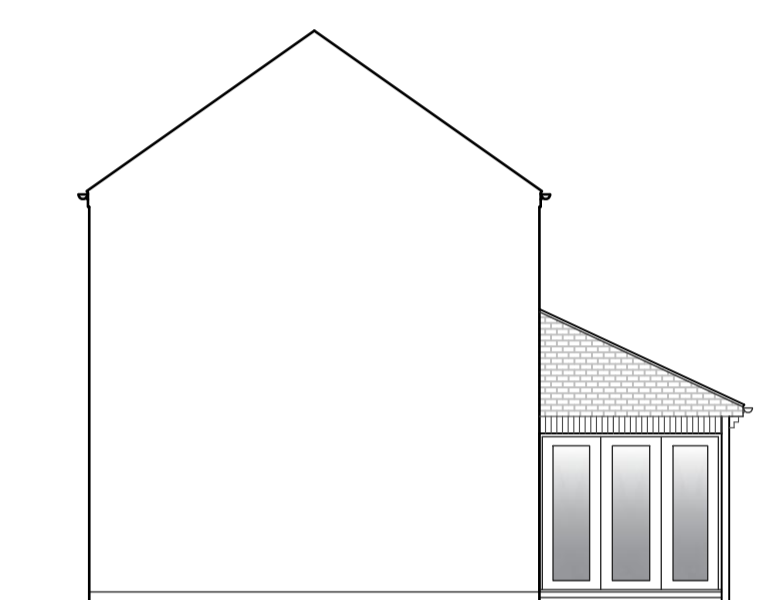

side from no.27


ELEVATIONS AS PROPOSED 1:100

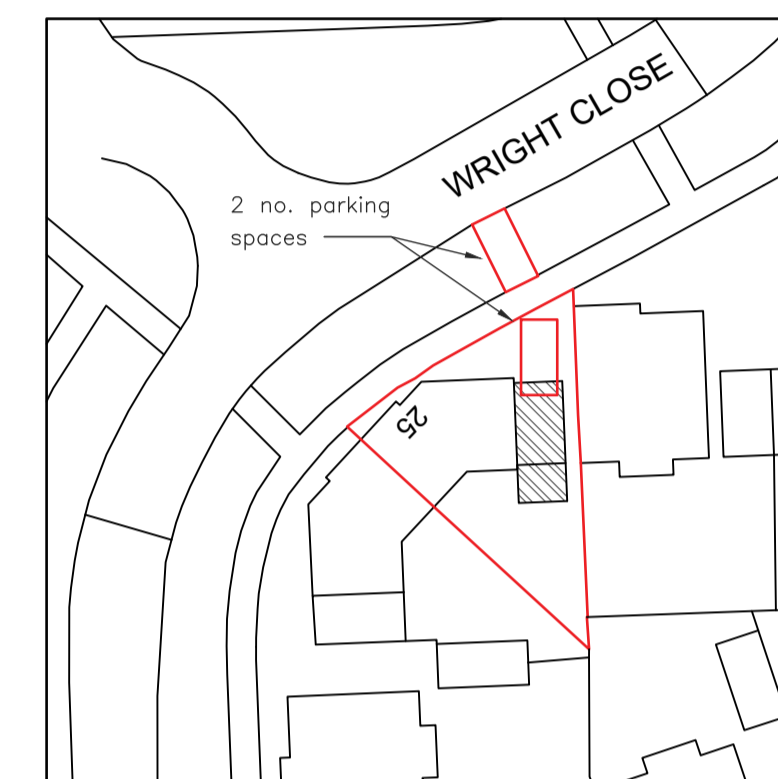


PARKING PLAN 1:500




EXISTING SITE PLAN 1:500

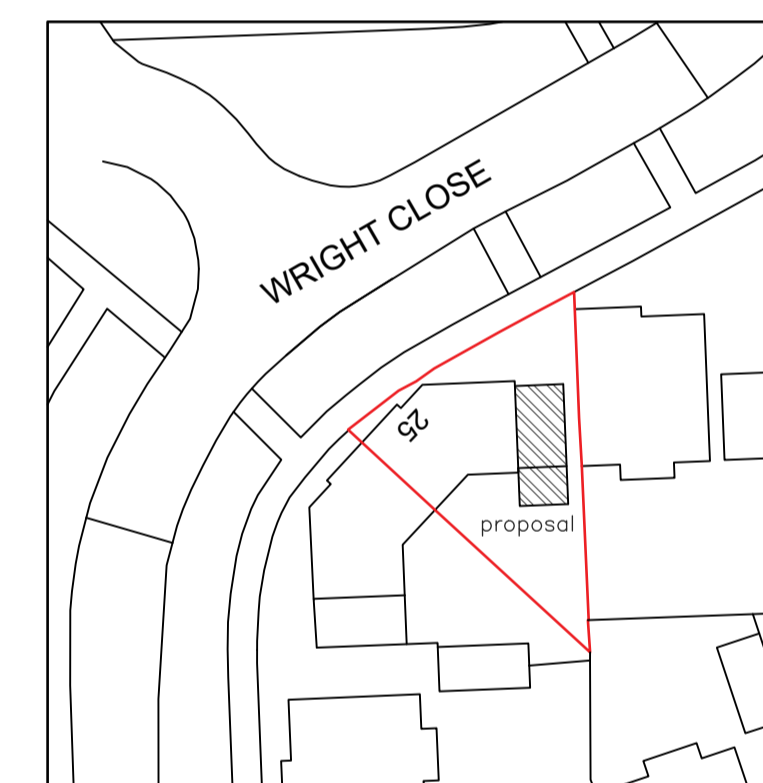

PROPOSED SITE PLAN 1:500

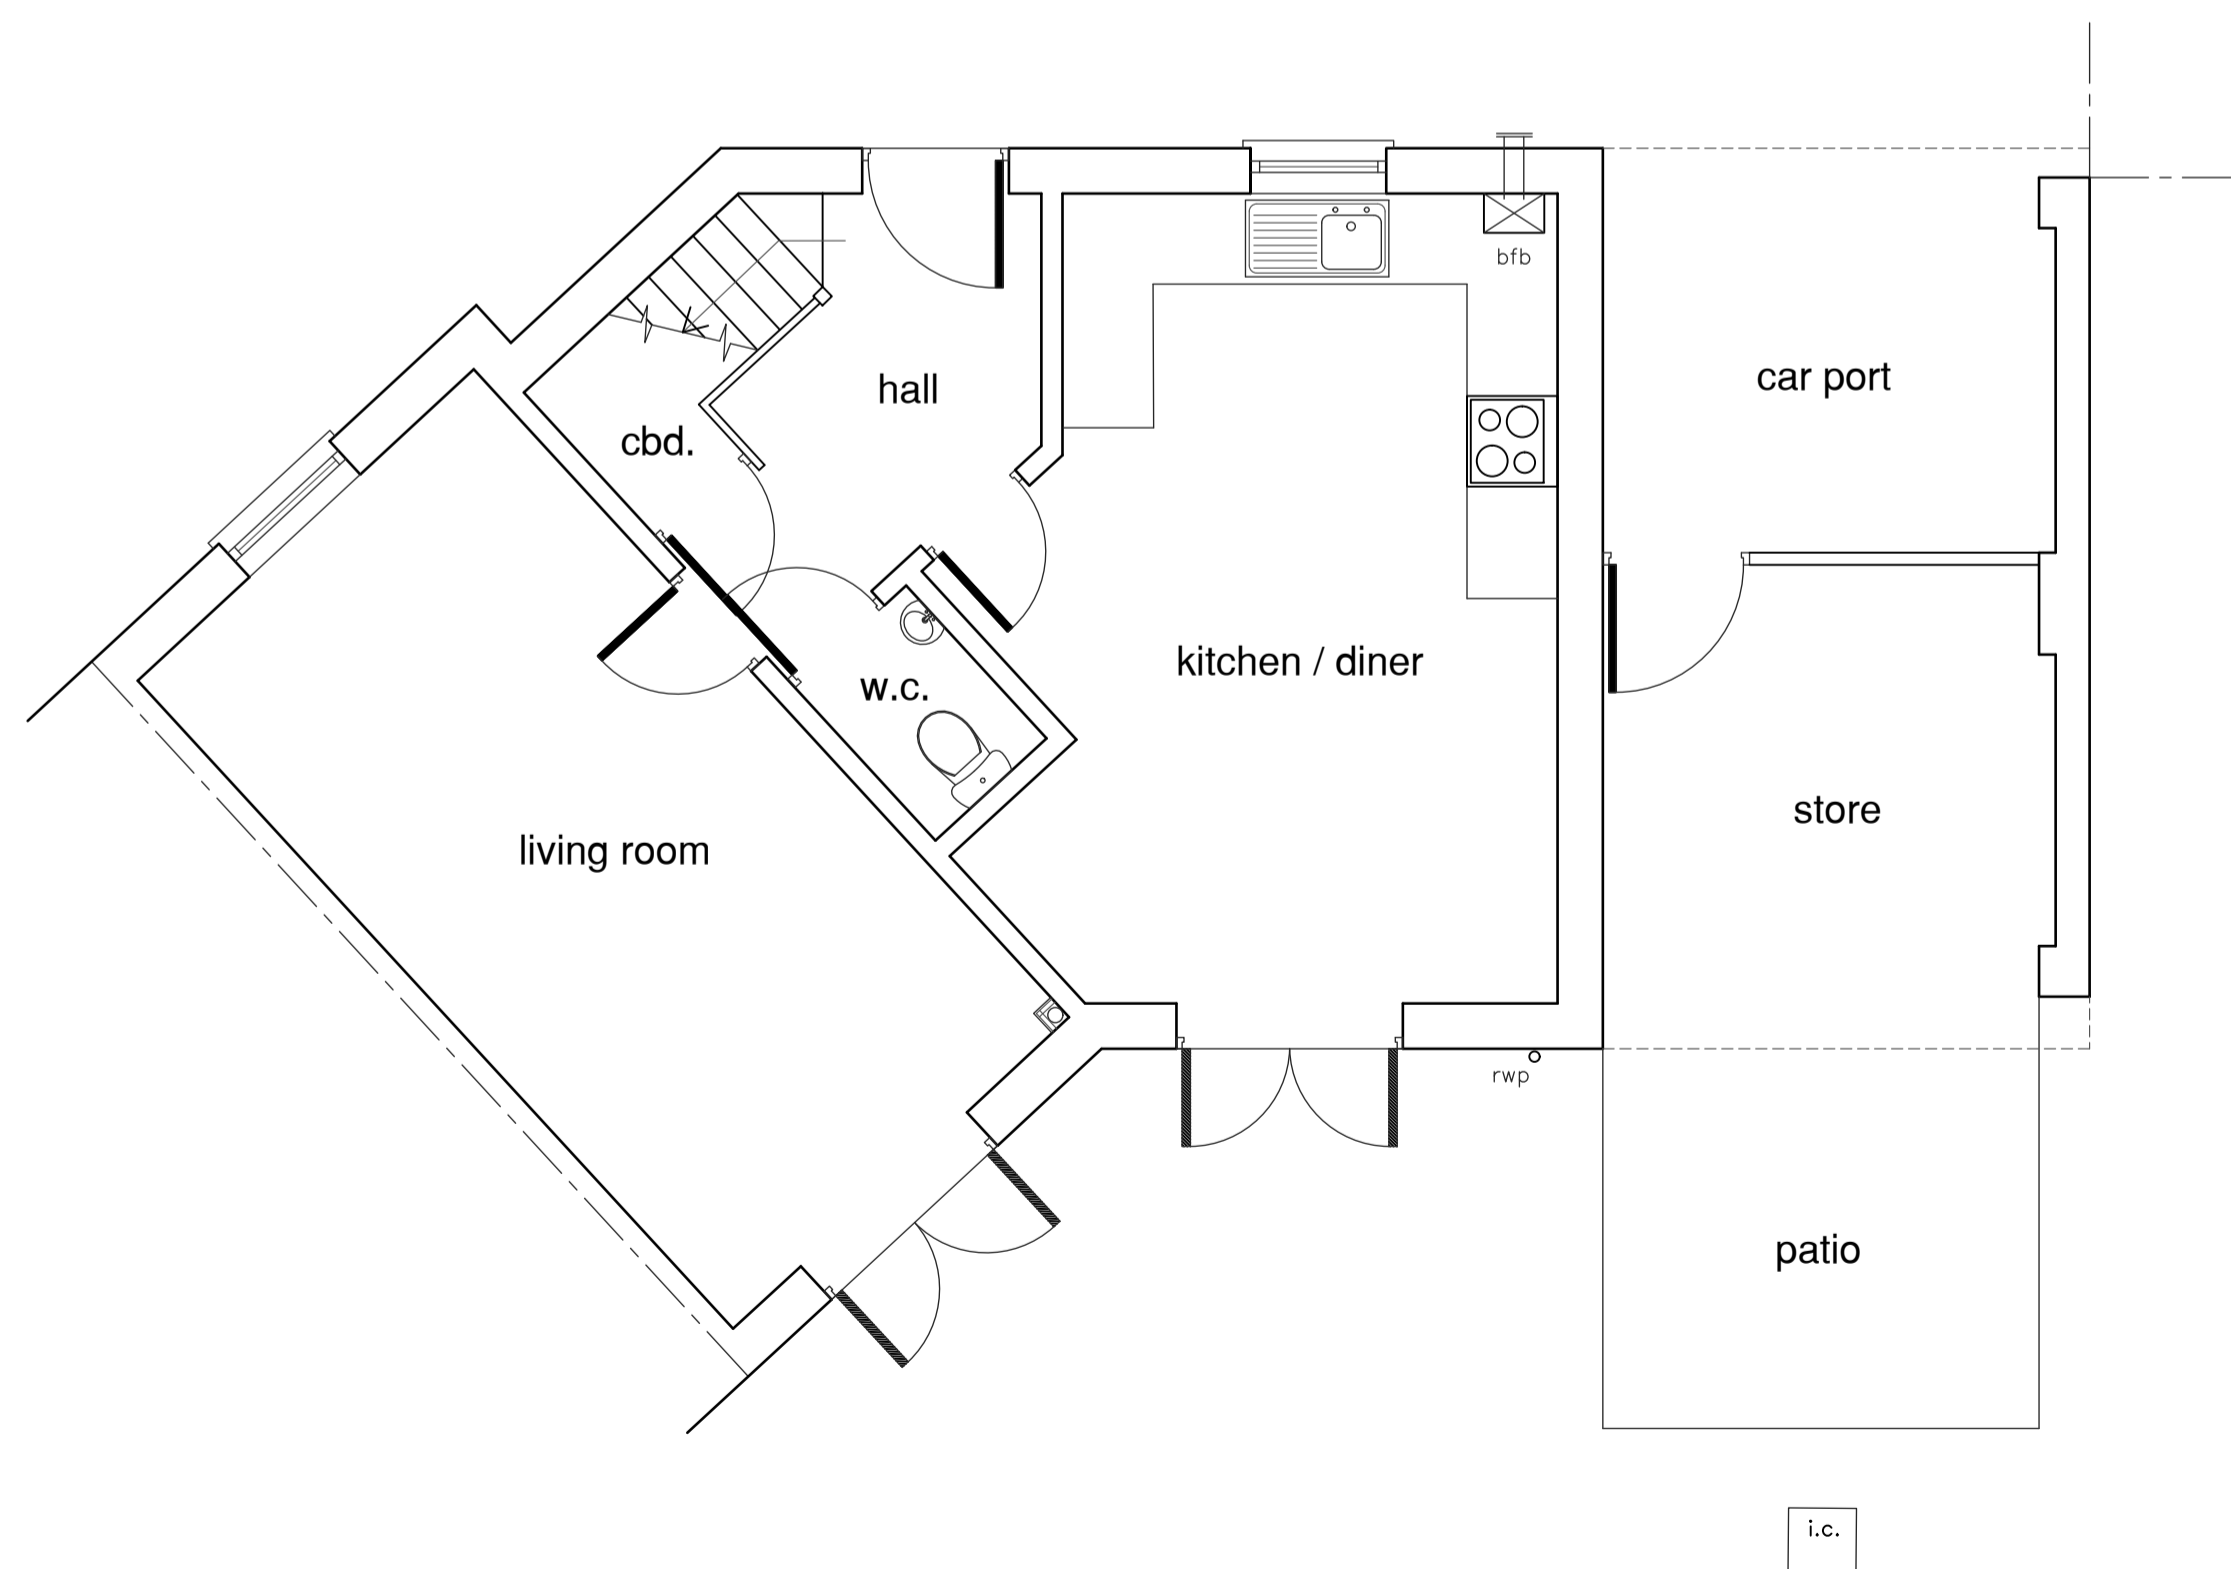

GROUND FLOOR AS EXISTING

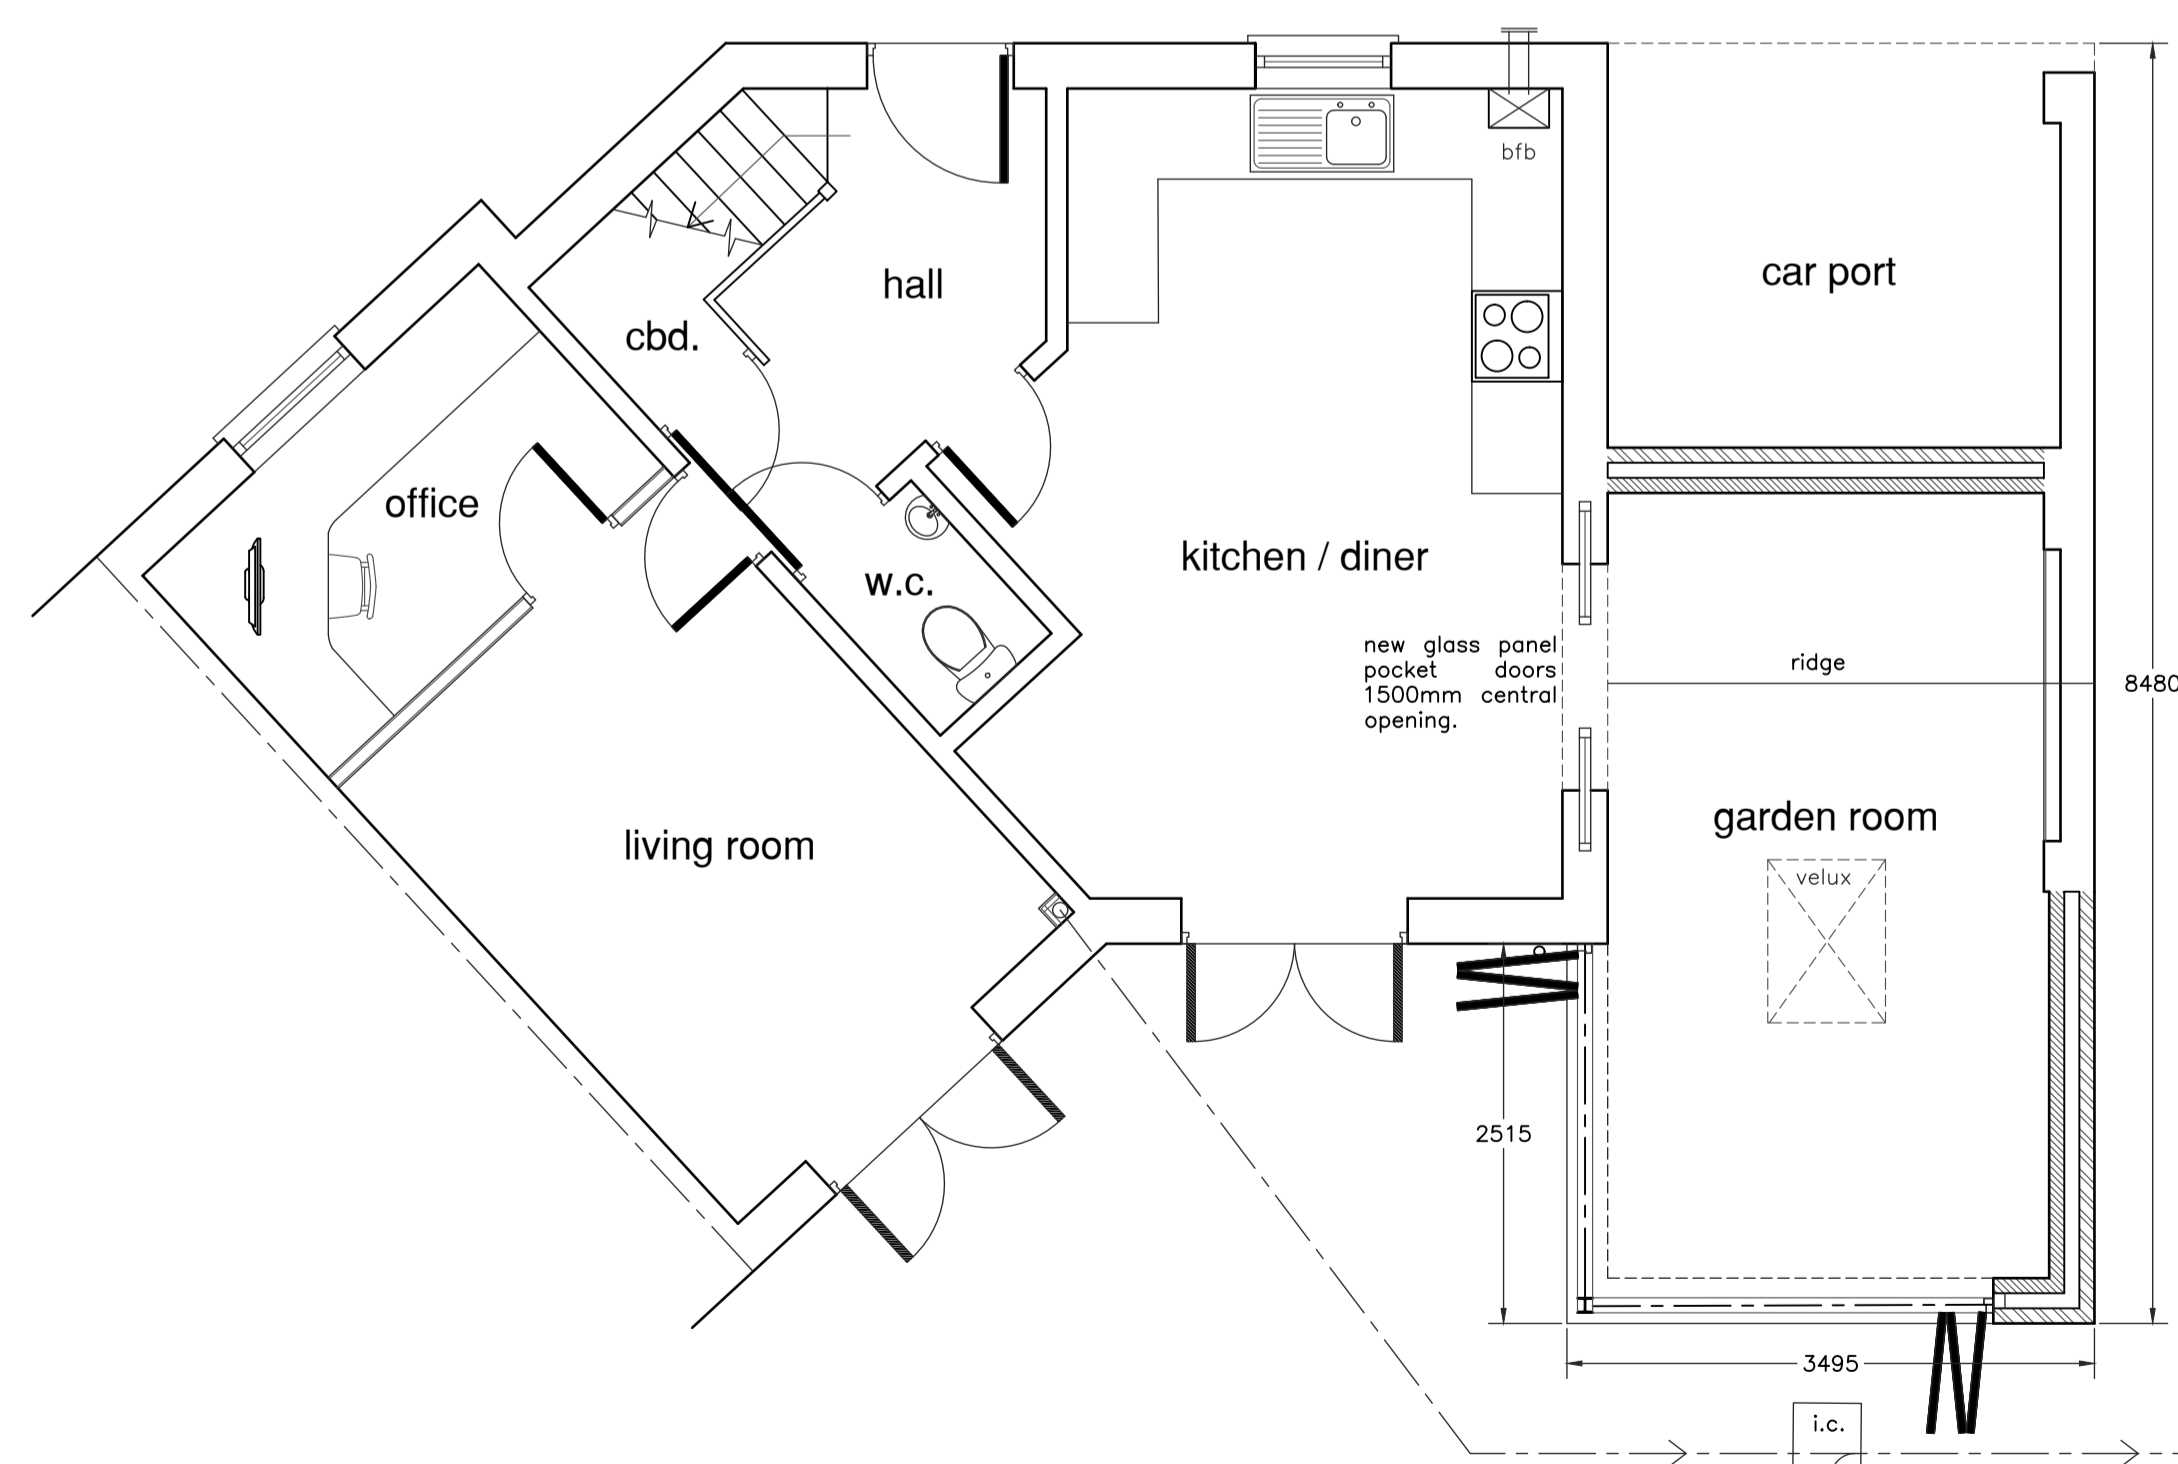

GROUND FLOOR AS PROPOSED

REV A - DECEMBER 2023 - VELUX WINDOW ADDED.

A.J.S
 ARCHITECTURAL SERVICES

Please reply to:
 156A Fosse rd nth
 Leicester
 LE3 5ES
 Mobile: 07974 263607
 Email: andyaskeds@aol.com

Project **PROPOSED REAR EXTENSION**
 AT:
25 WRIGHT CLOSE
WHETSTONE
LEICESTERSHIRE
 FOR: RICHARD GREEN

Sheet Title **PLANS & ELEVATIONS**
EXISTING & PROPOSED

Scale 1:50, 1:100 Ref 2023/9400/01A

Date **NOVEMBER 2023** Drawn **AJS/AJA**

ALL DIMENSIONS TO BE CHECKED ON SITE. DO NOT SCALE OFF DRAWING.
 THIS DRAWING IS THE COPYRIGHT OF THE ARCHITECT AND NOT TO BE REPRODUCED
 WITHOUT THEIR PERMISSION. ORDNANCE SURVEY MAP INFORMATION REPRODUCED WITH
 PERMISSION OF HMRO CROWN COPYRIGHT RESERVED.