

REVISIONS

Rev	Description	Date	By

NOTES

Job:
 Proposed Dwelling
 11, Willoughby Road,
 Countersharpe,
 Leics.
 For
 MR W. HARRISON

Title:
 Planning


Scale: 1:100 Dwg No: 3130/25 Date: Aug 21 Rev:



EXISTING WEST ELEVATION

PROPOSED WEST ELEVATION


PROPOSED SOUTH ELEVATION

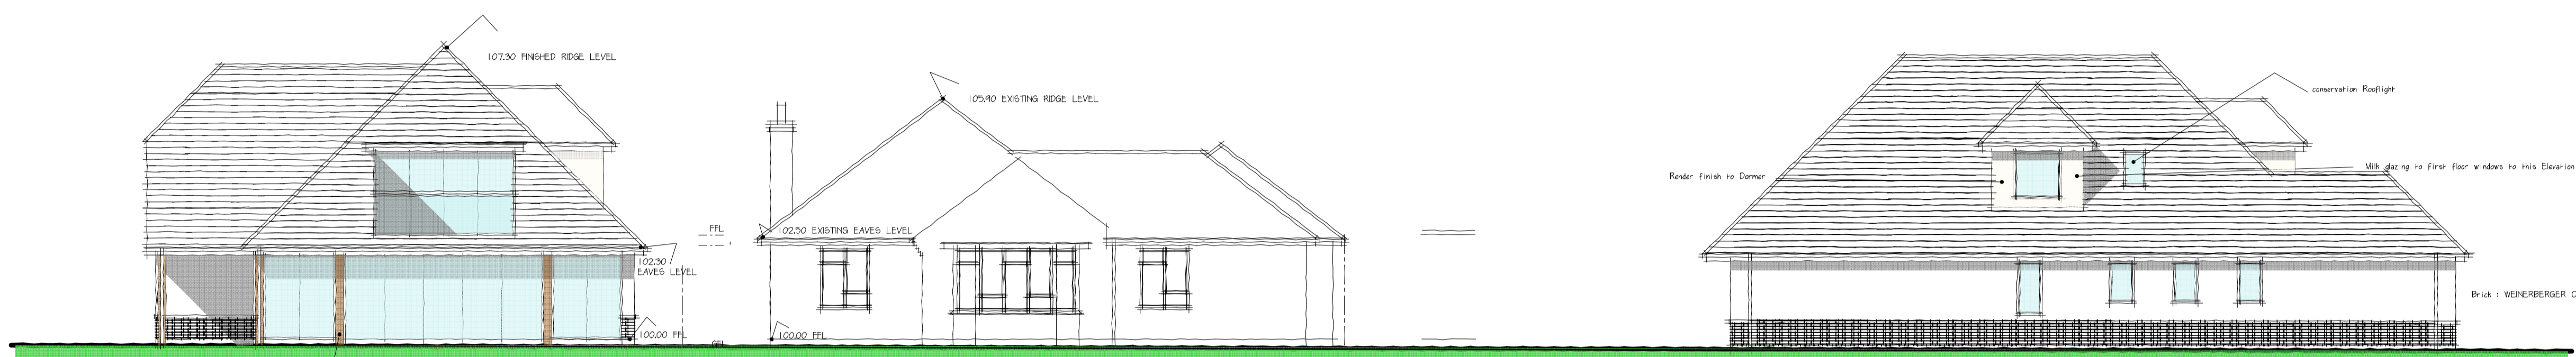



PROPOSED EAST ELEVATION

EXISTING EAST ELEVATION

PROPOSED NORTH ELEVATION

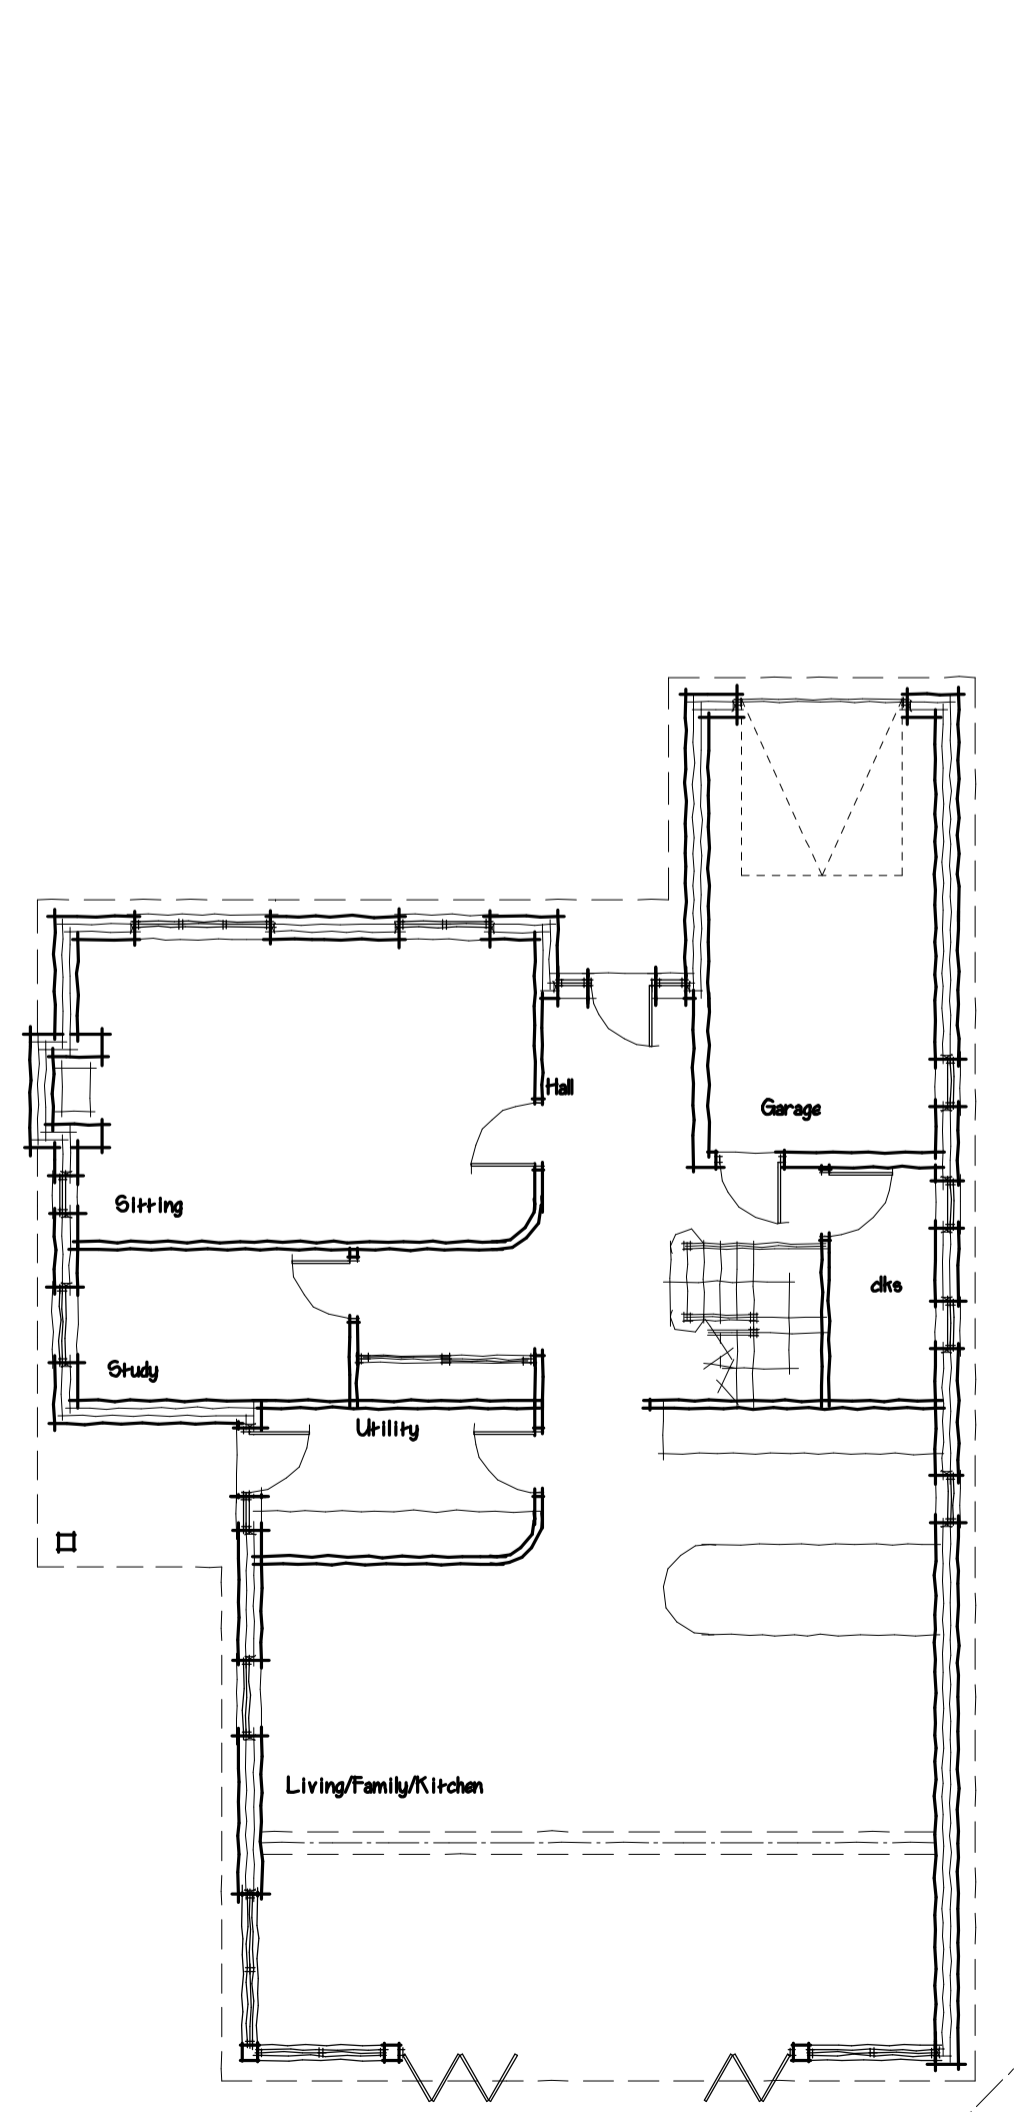

PROPOSED GROUND FLOOR LAYOUT

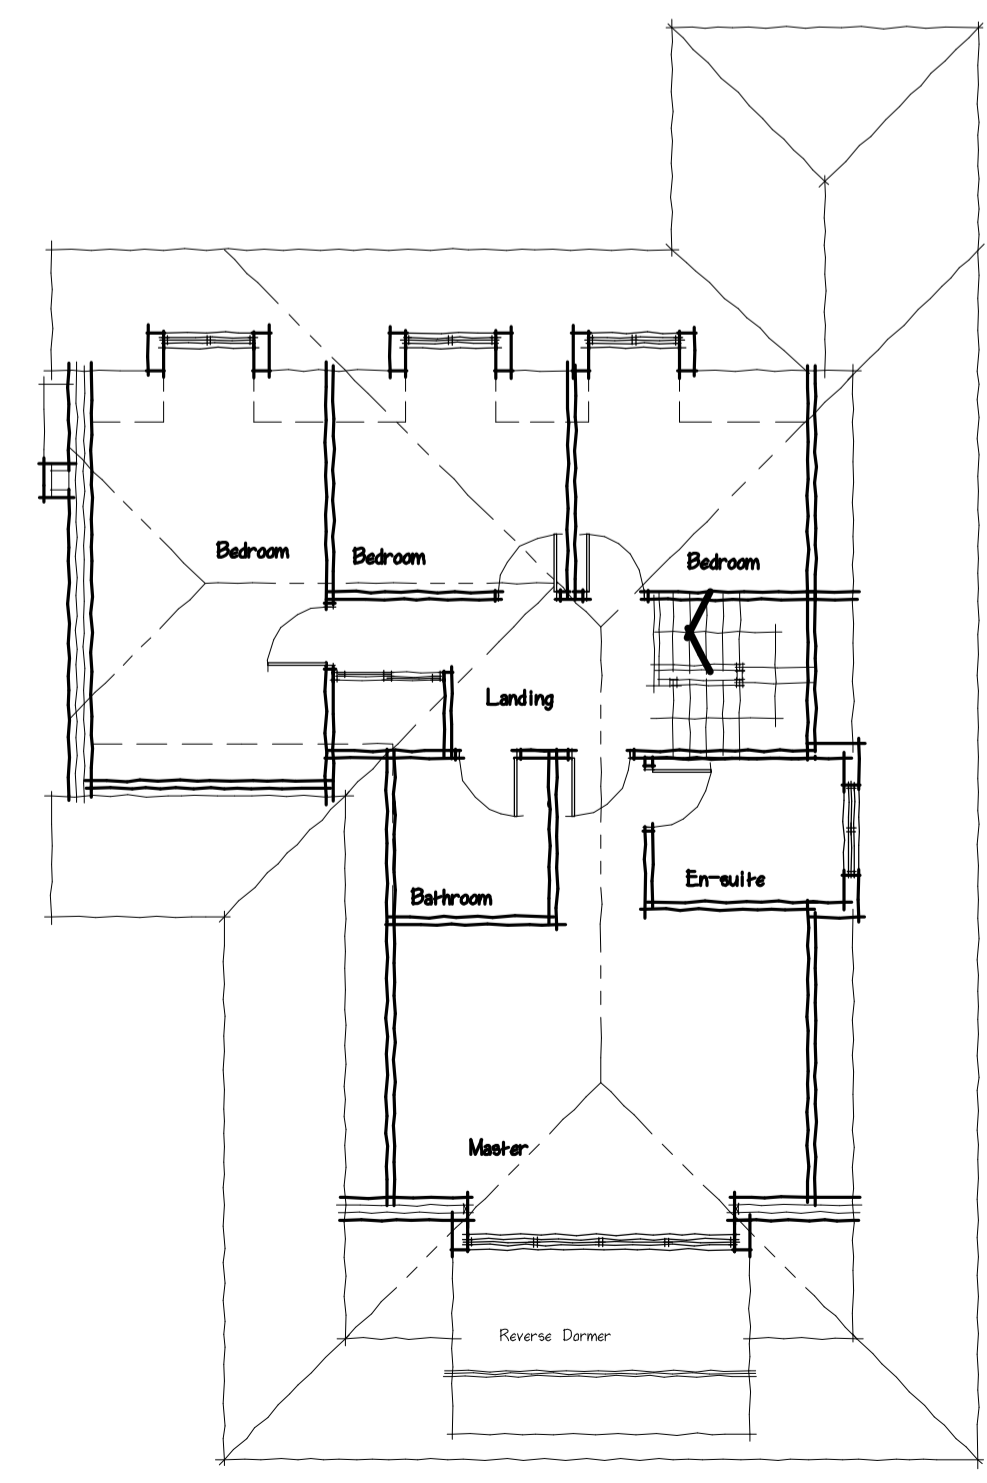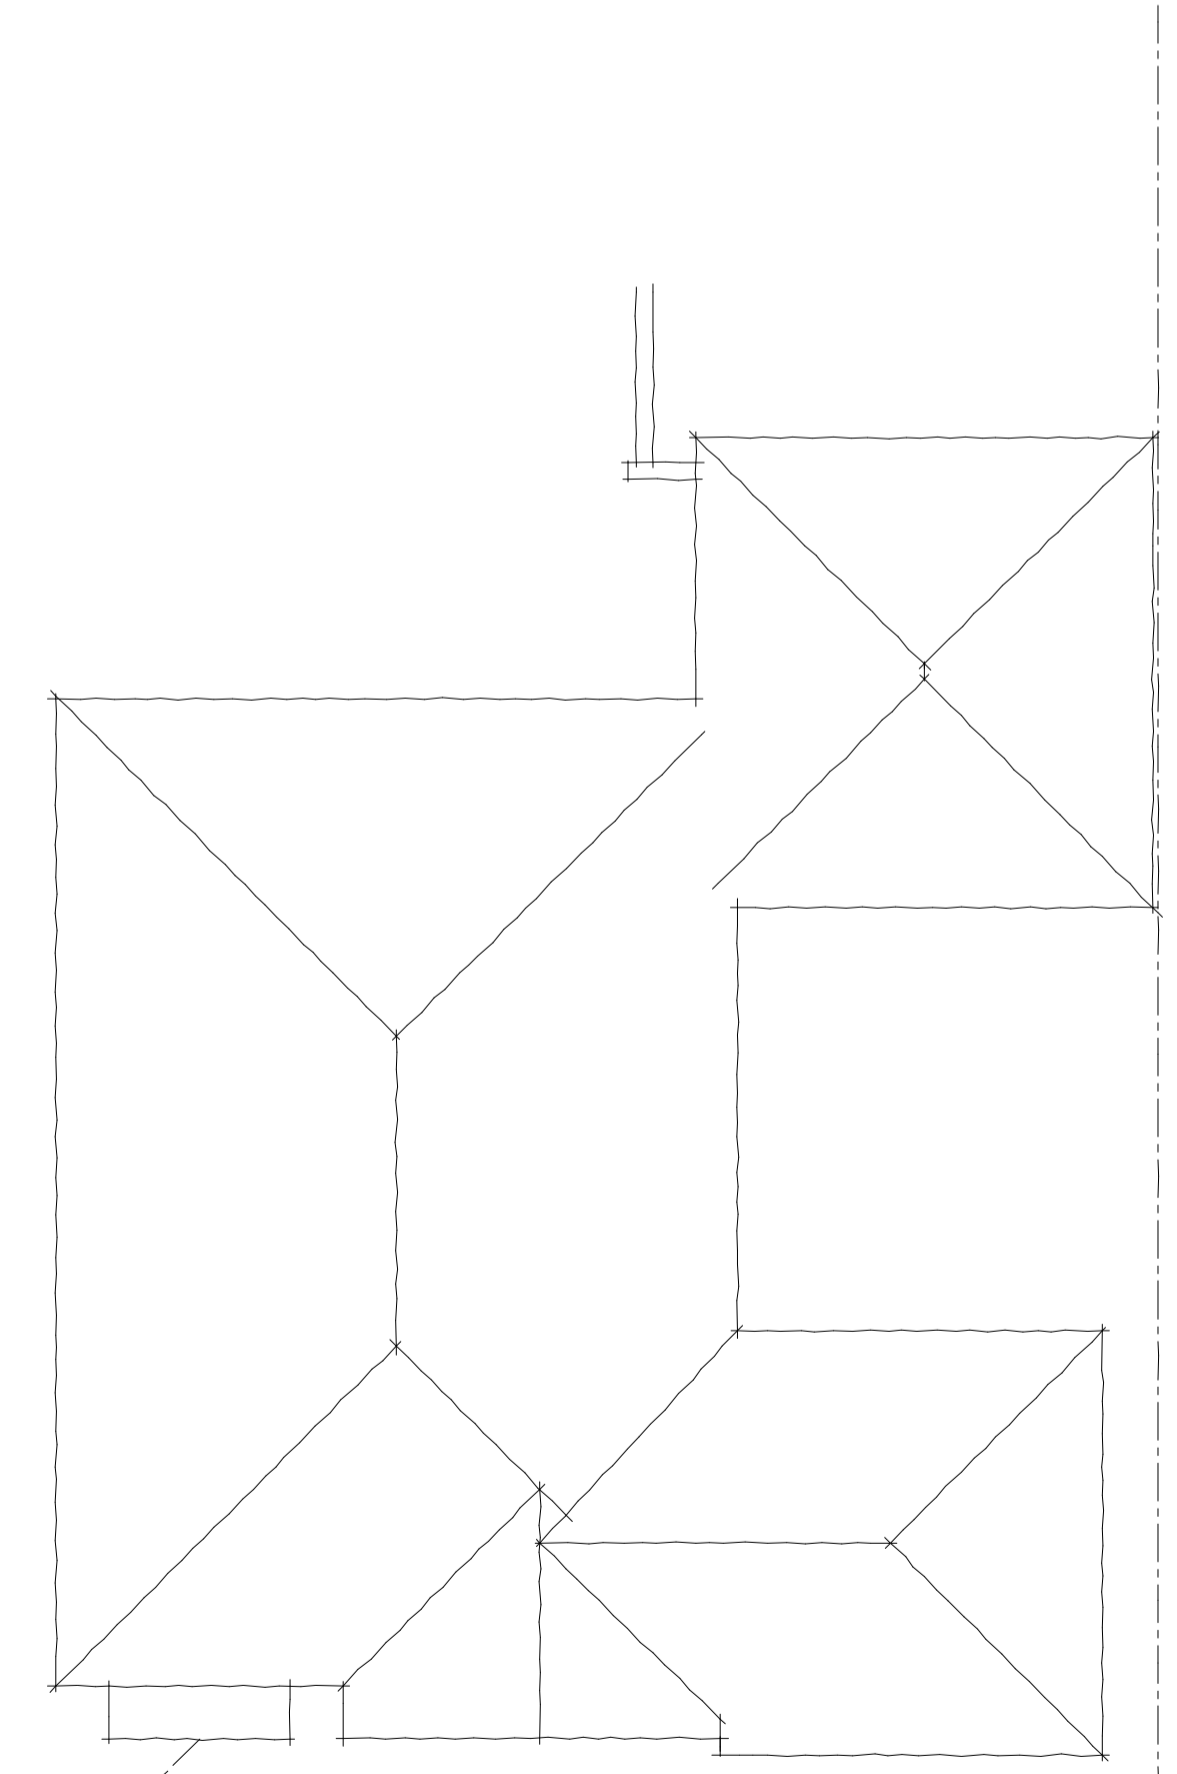

PROPOSED FIRST FLOOR LAYOUT