

ALL DIMENSIONS AND LEVELS ARE TO BE CHECKED ON SITE.
 BEFORE CONSTRUCTION ANY DIMENSIONS FOR THE WORKSHOWN.
 THIS DRAWING IS THE PROPERTY OF SBS DESIGN ARCHITECTS.
 REV AMENDMENT NAME DATE

Archester Road


Sandy Brow Close

Stewards House
 Apartments 5 - 10

N

Tarporley Road

EVP = Electric vehicle charging point

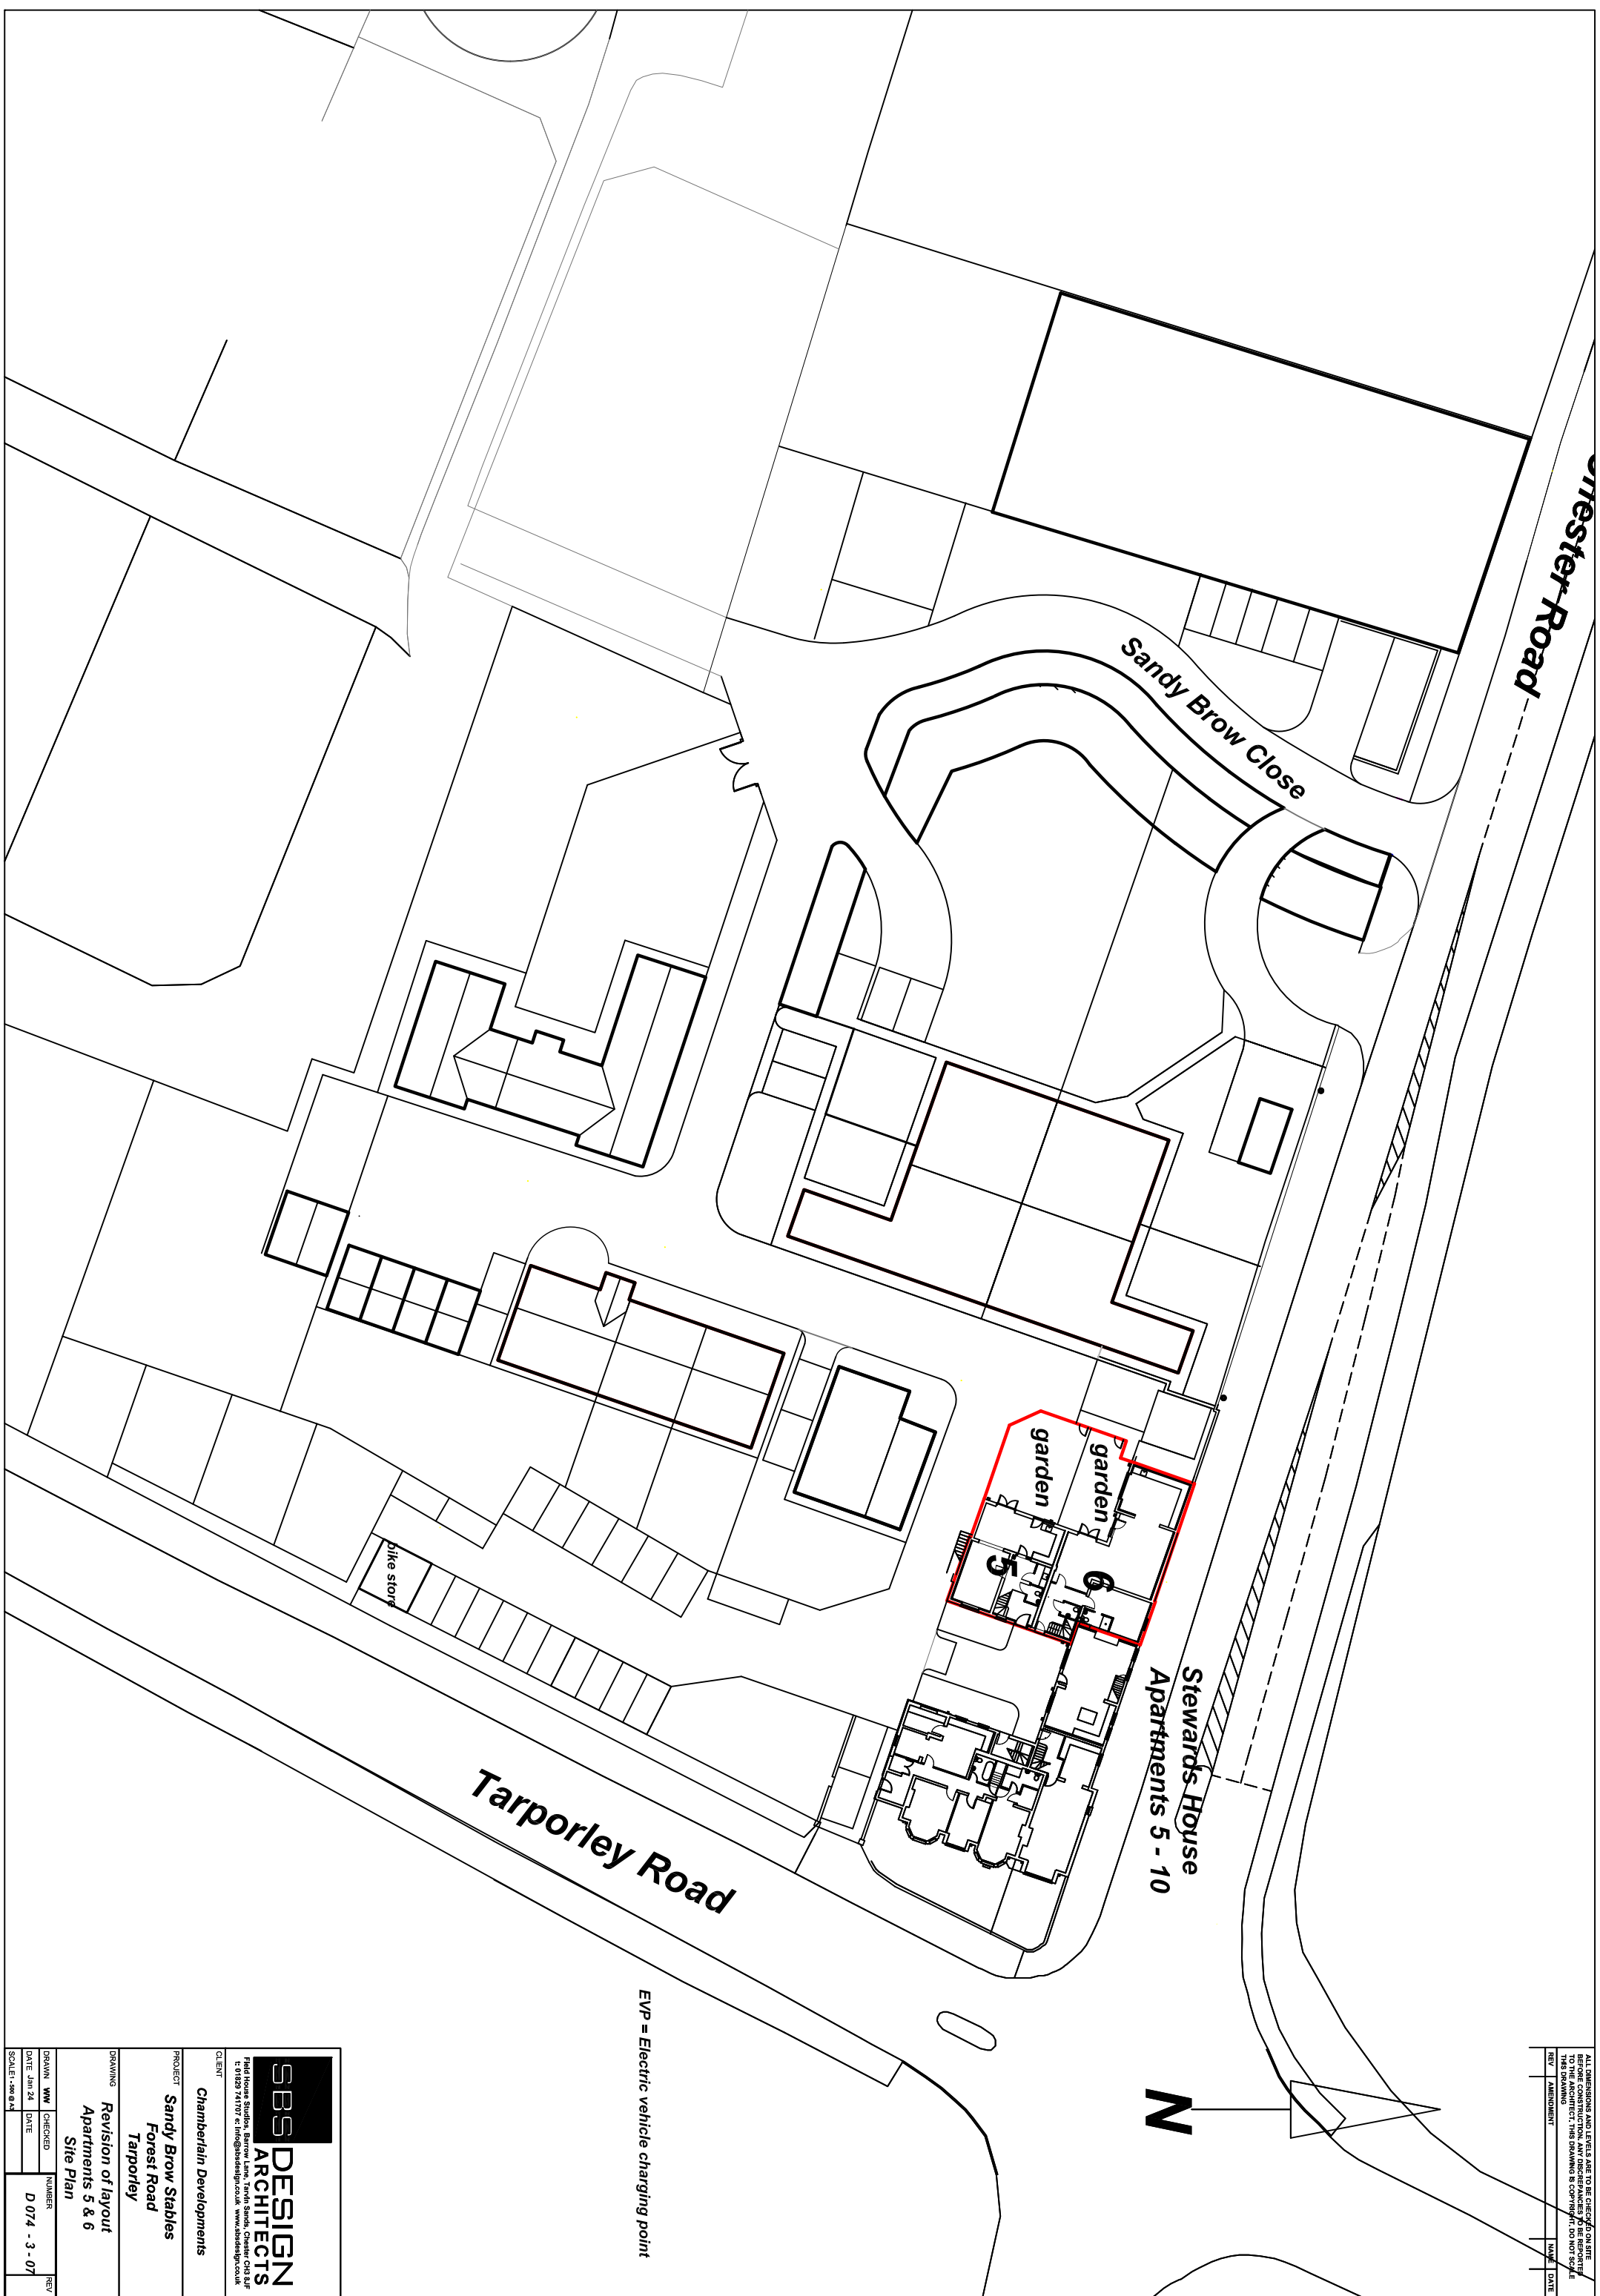

SBS DESIGN ARCHITECTS
 First House Studios, Barron Lane, Trowen Sands, Chester CH3 3JF
 T: 01293 741707 e: info@sbsdesign.co.uk www.sbsdesign.co.uk

CLIENT
Chamberlain Developments

PROJECT
**Sandy Brow Stables
 Forest Road
 Tarporley**

DRAWING
**Revision of layout
 Apartments 5 & 6
 Site Plan**

NO.	DATE	BY	CHECKED	DATE	NO.	DATE	BY
1	24 Jun 24	WW			1	07 Jul 24	WW

SCALE: 1:500 @ A4