



**Existing Ground Floor Plan**  
Scale 1:100



**Existing First Floor Plan**  
Scale 1:100

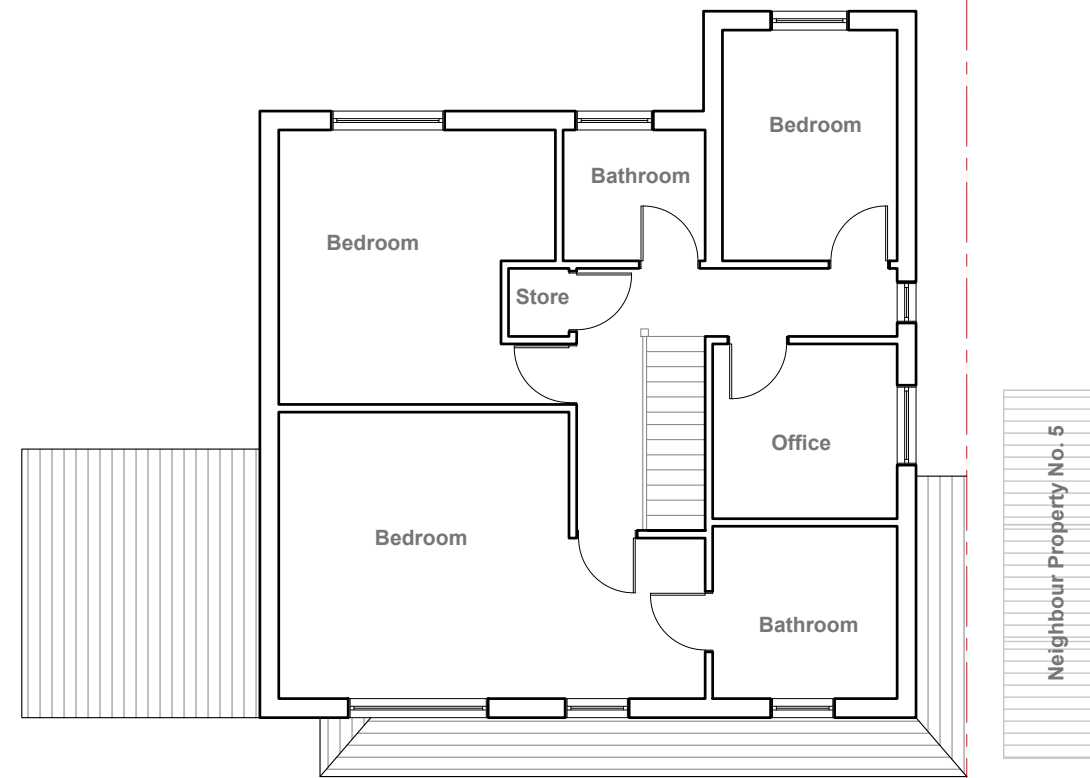

<b>Notes</b> All plans, sections & elevations are based on measured readings and scaled dimension.  Any discrepancies be reported immediately.  To be read in conjunction with Structural Engineers' drawings and Mechanical and Electrical drawings  All Materials To Match Existing	<b>Revisions</b>	Drawing name <b>Existing - Floor Plans</b>		Drawing no <b>04 PA 01</b>	Rev
		Project <b>4 Minden Close, Chineham, Basingstoke RG24 8TH</b>		<h1>Detail Design</h1> <p>T 07410377527 E smit@dd2d.co.uk</p>	
		Scale <b>1:100 @ A3</b>	Status <b>Planning</b>		

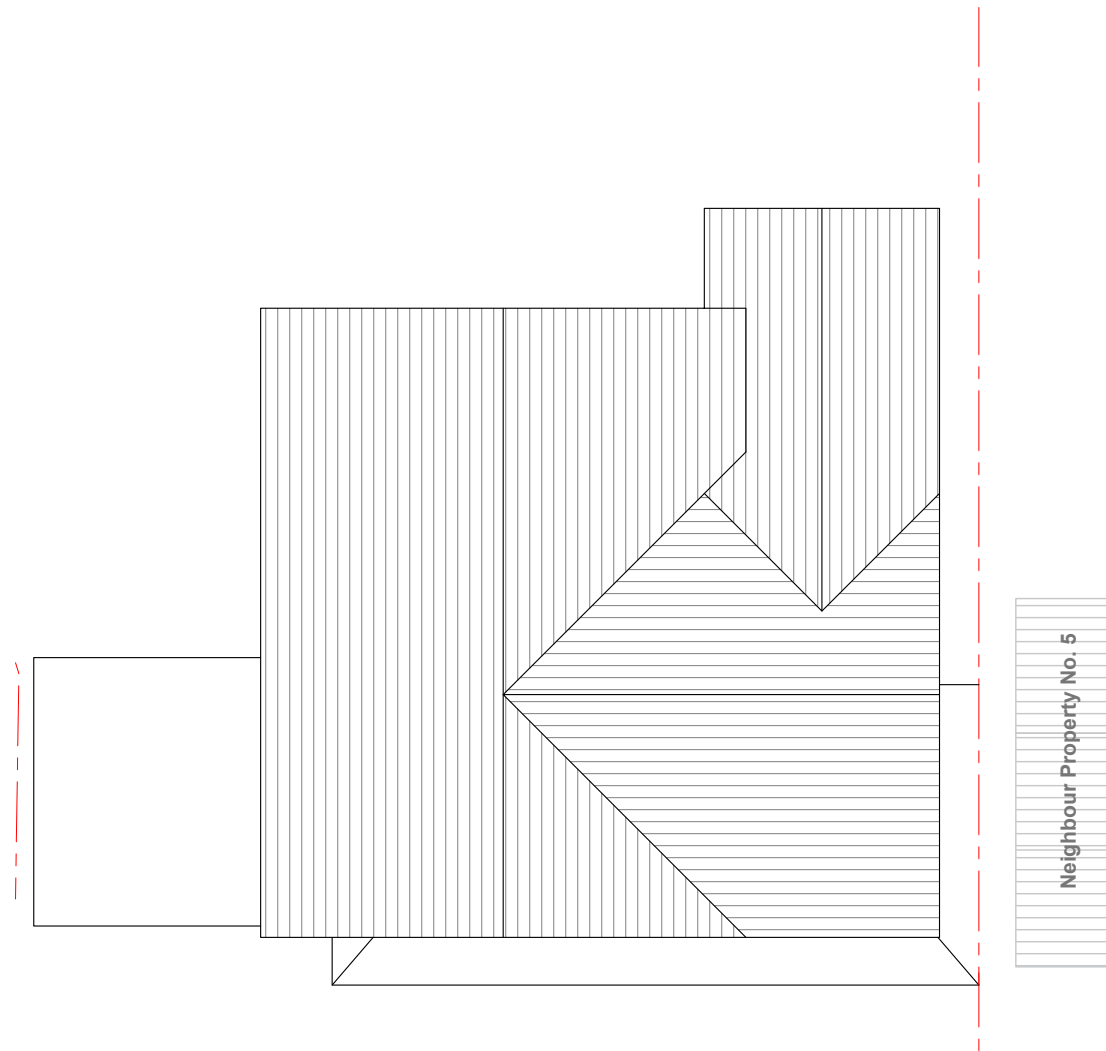

**Existing Roof Top**  
Scale 1:100



<b>Notes</b> All plans, sections & elevations are based on measured readings and scaled dimension.  Any discrepancies be reported immediately.  To be read in conjunction with Structural Engineers' drawings and Mechanical and Electrical drawings  All Materials To Match Existing	<b>Revisions</b>	Drawing name <b>Existing - Roof Plan</b>		Drawing no <b>04 PA 02</b>	Rev
		Project <b>4 Minden Close, Chineham, Basingstoke RG24 8TH</b>		<h1>Detail Design</h1> <p>T 07410377527 E smit@dd2d.co.uk</p>	
		Scale <b>1:100 @ A3</b>	Status <b>Planning</b>		



**Existing Front Elevation**

Scale 1:100




**Existing Side Elevation**

Scale 1:100



**Existing Rear Elevation**

Scale 1:100

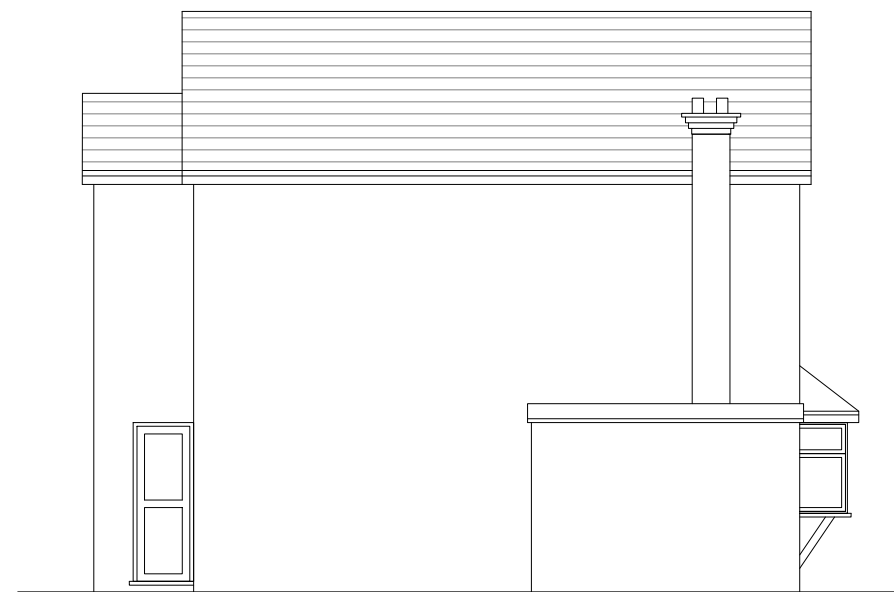


**Existing Side Elevation**

Scale 1:100




<p><b>Notes</b></p> <p>All plans, sections &amp; elevations are based on measured readings and scaled dimension.</p> <p>Any discrepancies be reported immediately.</p> <p>To be read in conjunction with Structural Engineers' drawings and Mechanical and Electrical drawings</p> <p>All Materials To Match Existing</p>	<p><b>Revisions</b></p>	<p>Drawing name <b>Existing - Elevations</b></p>		<p>Drawing no <b>04 PA 03</b></p>	<p>Rev</p>
		<p>Project <b>4 Minden Close, Chineham, Basingstoke RG24 8TH</b></p>		<p><b>Detail Design</b></p> <p>T 07410377527 E smit@dd2d.co.uk</p>	
		<p>Scale <b>1:100 @ A3</b></p>	<p>Status <b>Planning</b></p>		

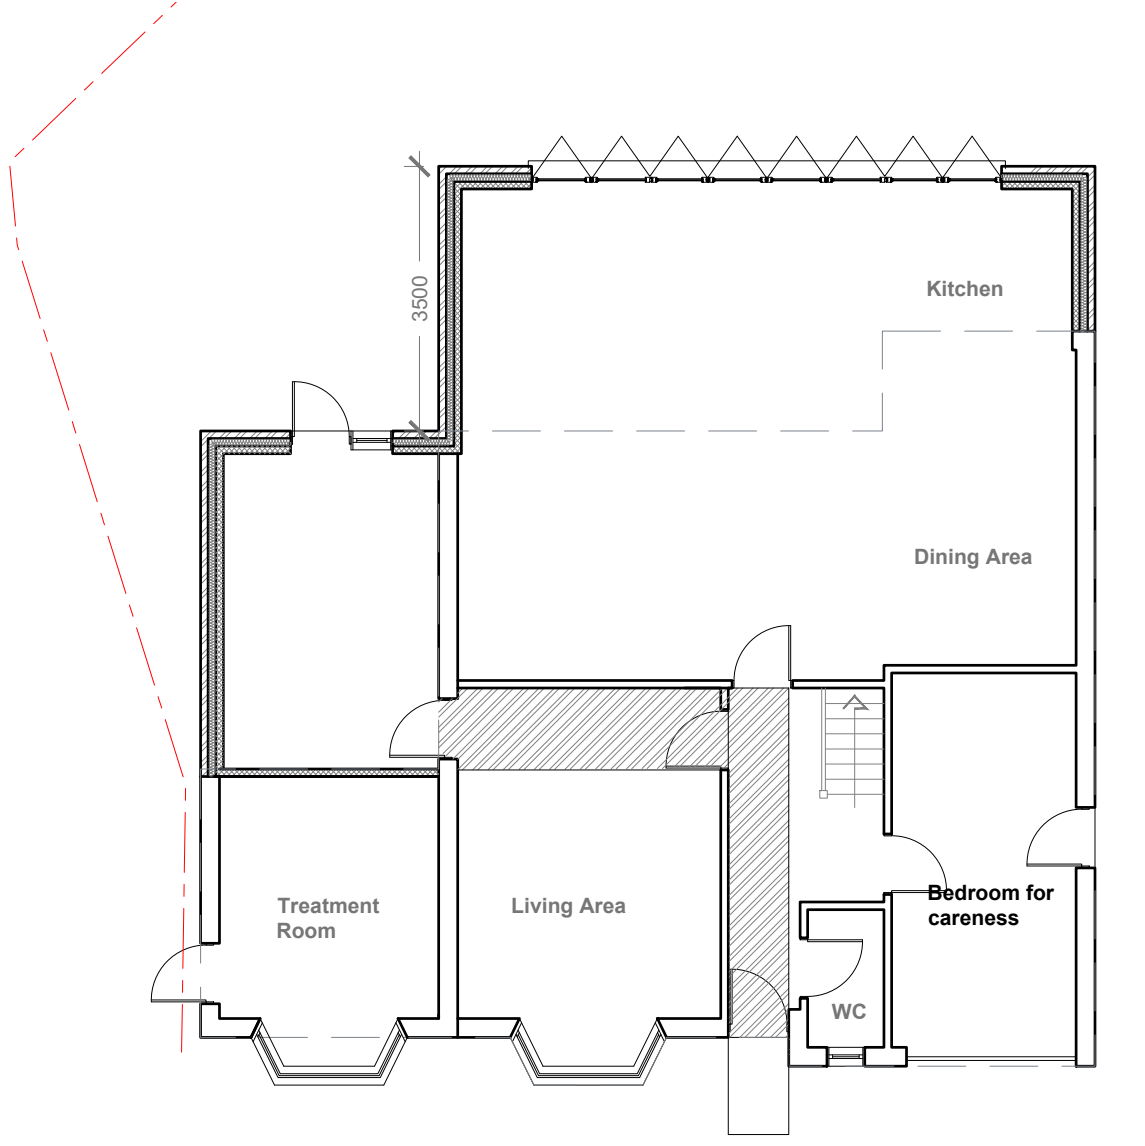

**Proposed Ground Floor Plan**  
Scale 1:100

Neighbour Property No. 5

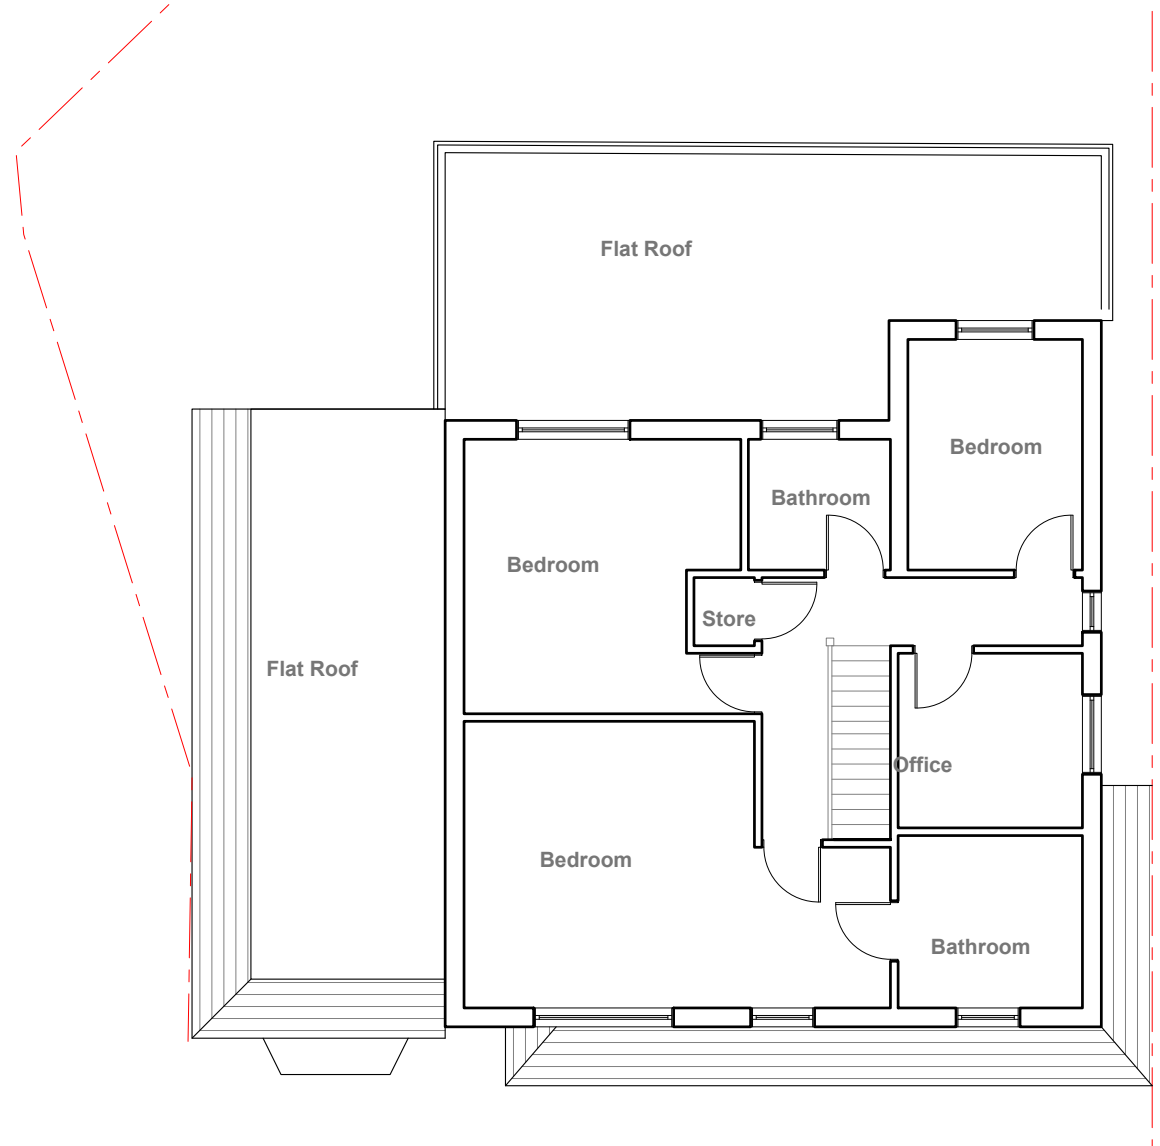


**Proposed First Floor Plan**  
Scale 1:100

Neighbour Property No. 5



<b>Notes</b> All plans, sections & elevations are based on measured readings and scaled dimension.  Any discrepancies be reported immediately.  To be read in conjunction with Structural Engineers' drawings and Mechanical and Electrical drawings  All Materials To Match Existing	<b>Revisions</b>	Drawing name <b>Proposed - Floor Plans</b>		Drawing no <b>04 PA 01</b>	Rev
		Project <b>4 Minden Close, Chineham, Basingstoke RG24 8TH</b>		<h1>Detail Design</h1> <p>T 07410377527 E smit@dd2d.co.uk</p>	
		Scale <b>1:100 @ A3</b>	Status <b>Planning</b>		

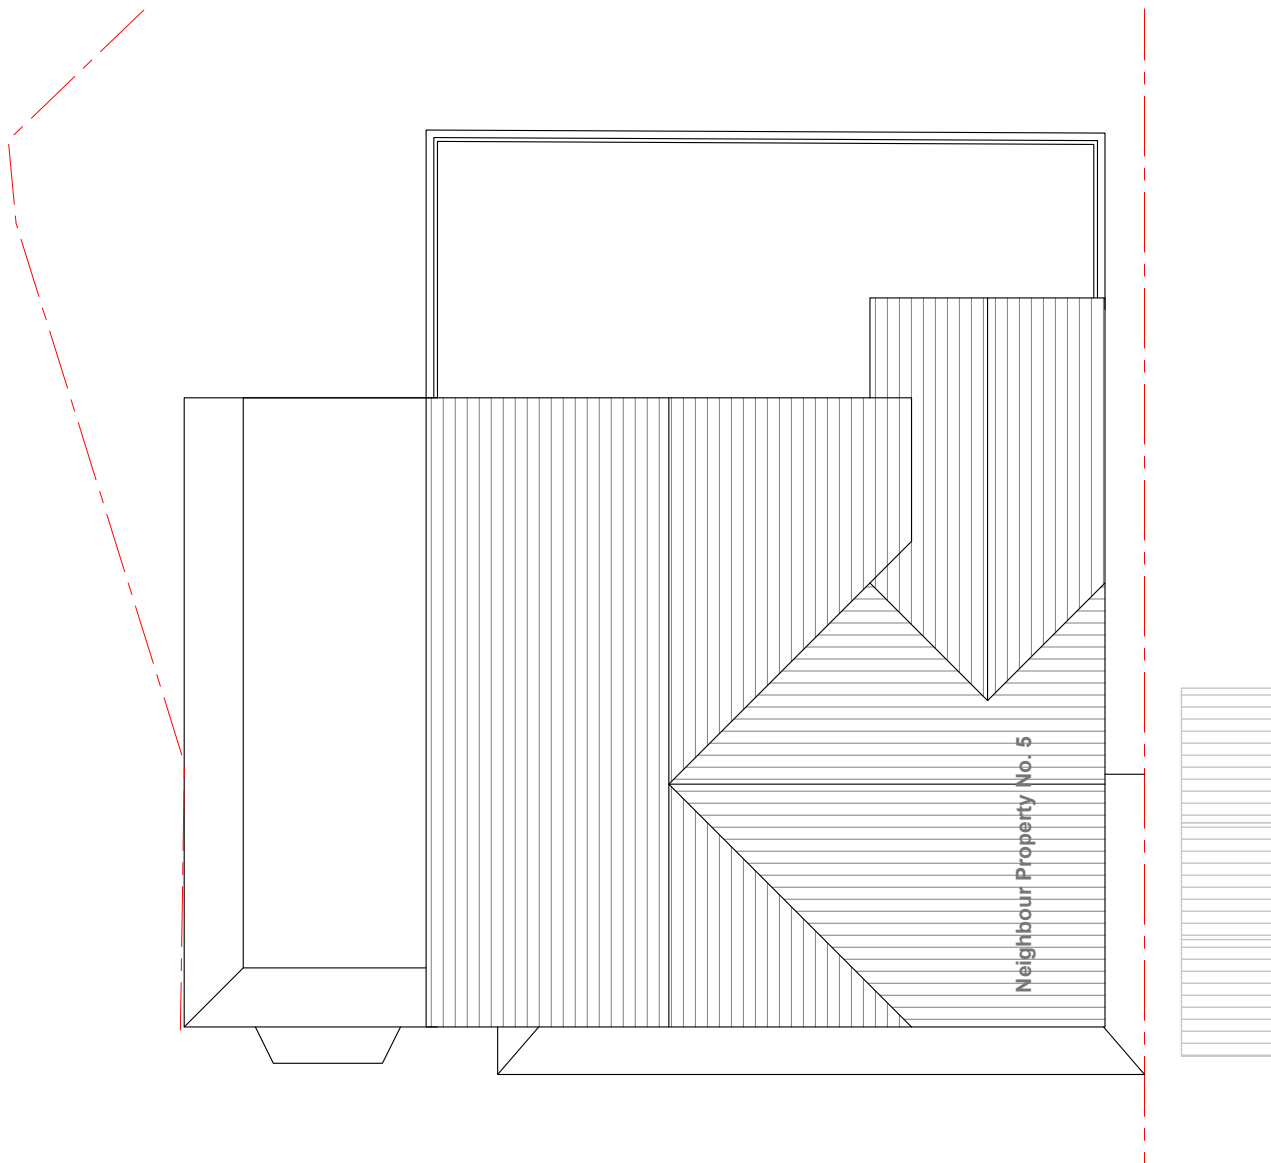

**Proposed Roof Top**  
Scale 1:100



<b>Notes</b> All plans, sections & elevations are based on measured readings and scaled dimension.  Any discrepancies be reported immediately.  To be read in conjunction with Structural Engineers' drawings and Mechanical and Electrical drawings  All Materials To Match Existing	<b>Revisions</b>	Drawing name <b>Proposed - Roof Plan</b>		Drawing no <b>04 PA 02</b>	Rev
		Project <b>4 Minden Close, Chineham, Basingstoke RG24 8TH</b>		<h1>Detail Design</h1> <p>T 07410377527 E smit@dd2d.co.uk</p>	
		Scale <b>1:100 @ A3</b>	Status <b>Planning</b>		



**Proposed Front Elevation**

Scale 1:100




**Proposed Side Elevation**

Scale 1:100



**Proposed Rear Elevation**

Scale 1:100

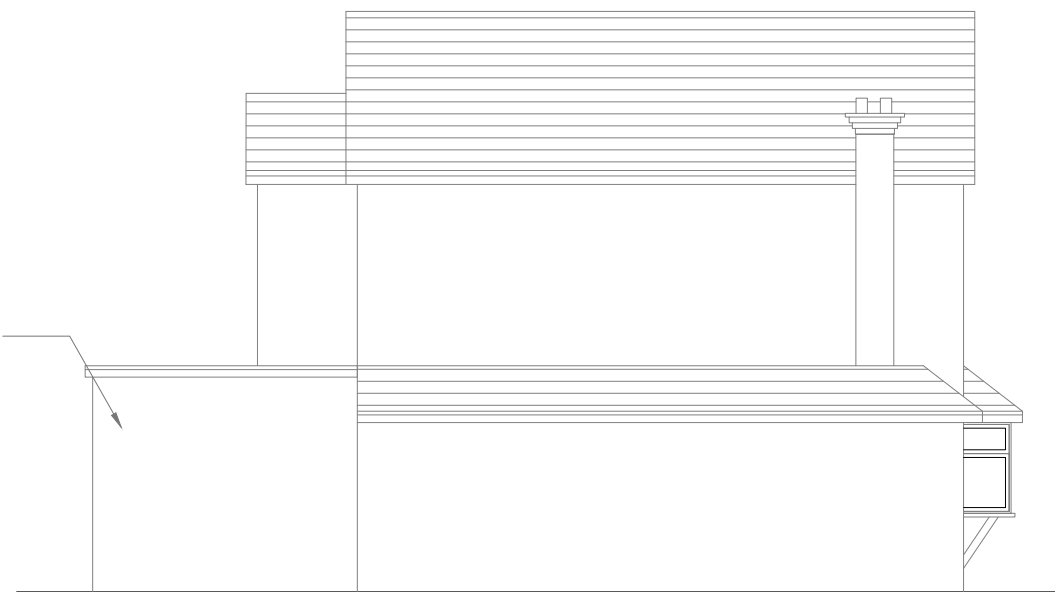

**Proposed Side Elevation**

Scale 1:100



<p><b>Notes</b></p> <p>All plans, sections &amp; elevations are based on measured readings and scaled dimension.</p> <p>Any discrepancies be reported immediately.</p> <p>To be read in conjunction with Structural Engineers' drawings and Mechanical and Electrical drawings</p> <p>All Materials To Match Existing</p>	<p><b>Revisions</b></p>	<p>Drawing name <b>Proposed - Elevations</b></p>		<p>Drawing no <b>04 PA 03</b></p>	<p>Rev</p>
		<p>Project <b>4 Minden Close, Chineham, Basingstoke RG24 8TH</b></p>		<p><b>Detail Design</b></p> <p>T 07410377527 E smit@dd2d.co.uk</p>	
		<p>Scale <b>1:100 @ A3</b></p>	<p>Status <b>Planning</b></p>		