


ROOF PLAN

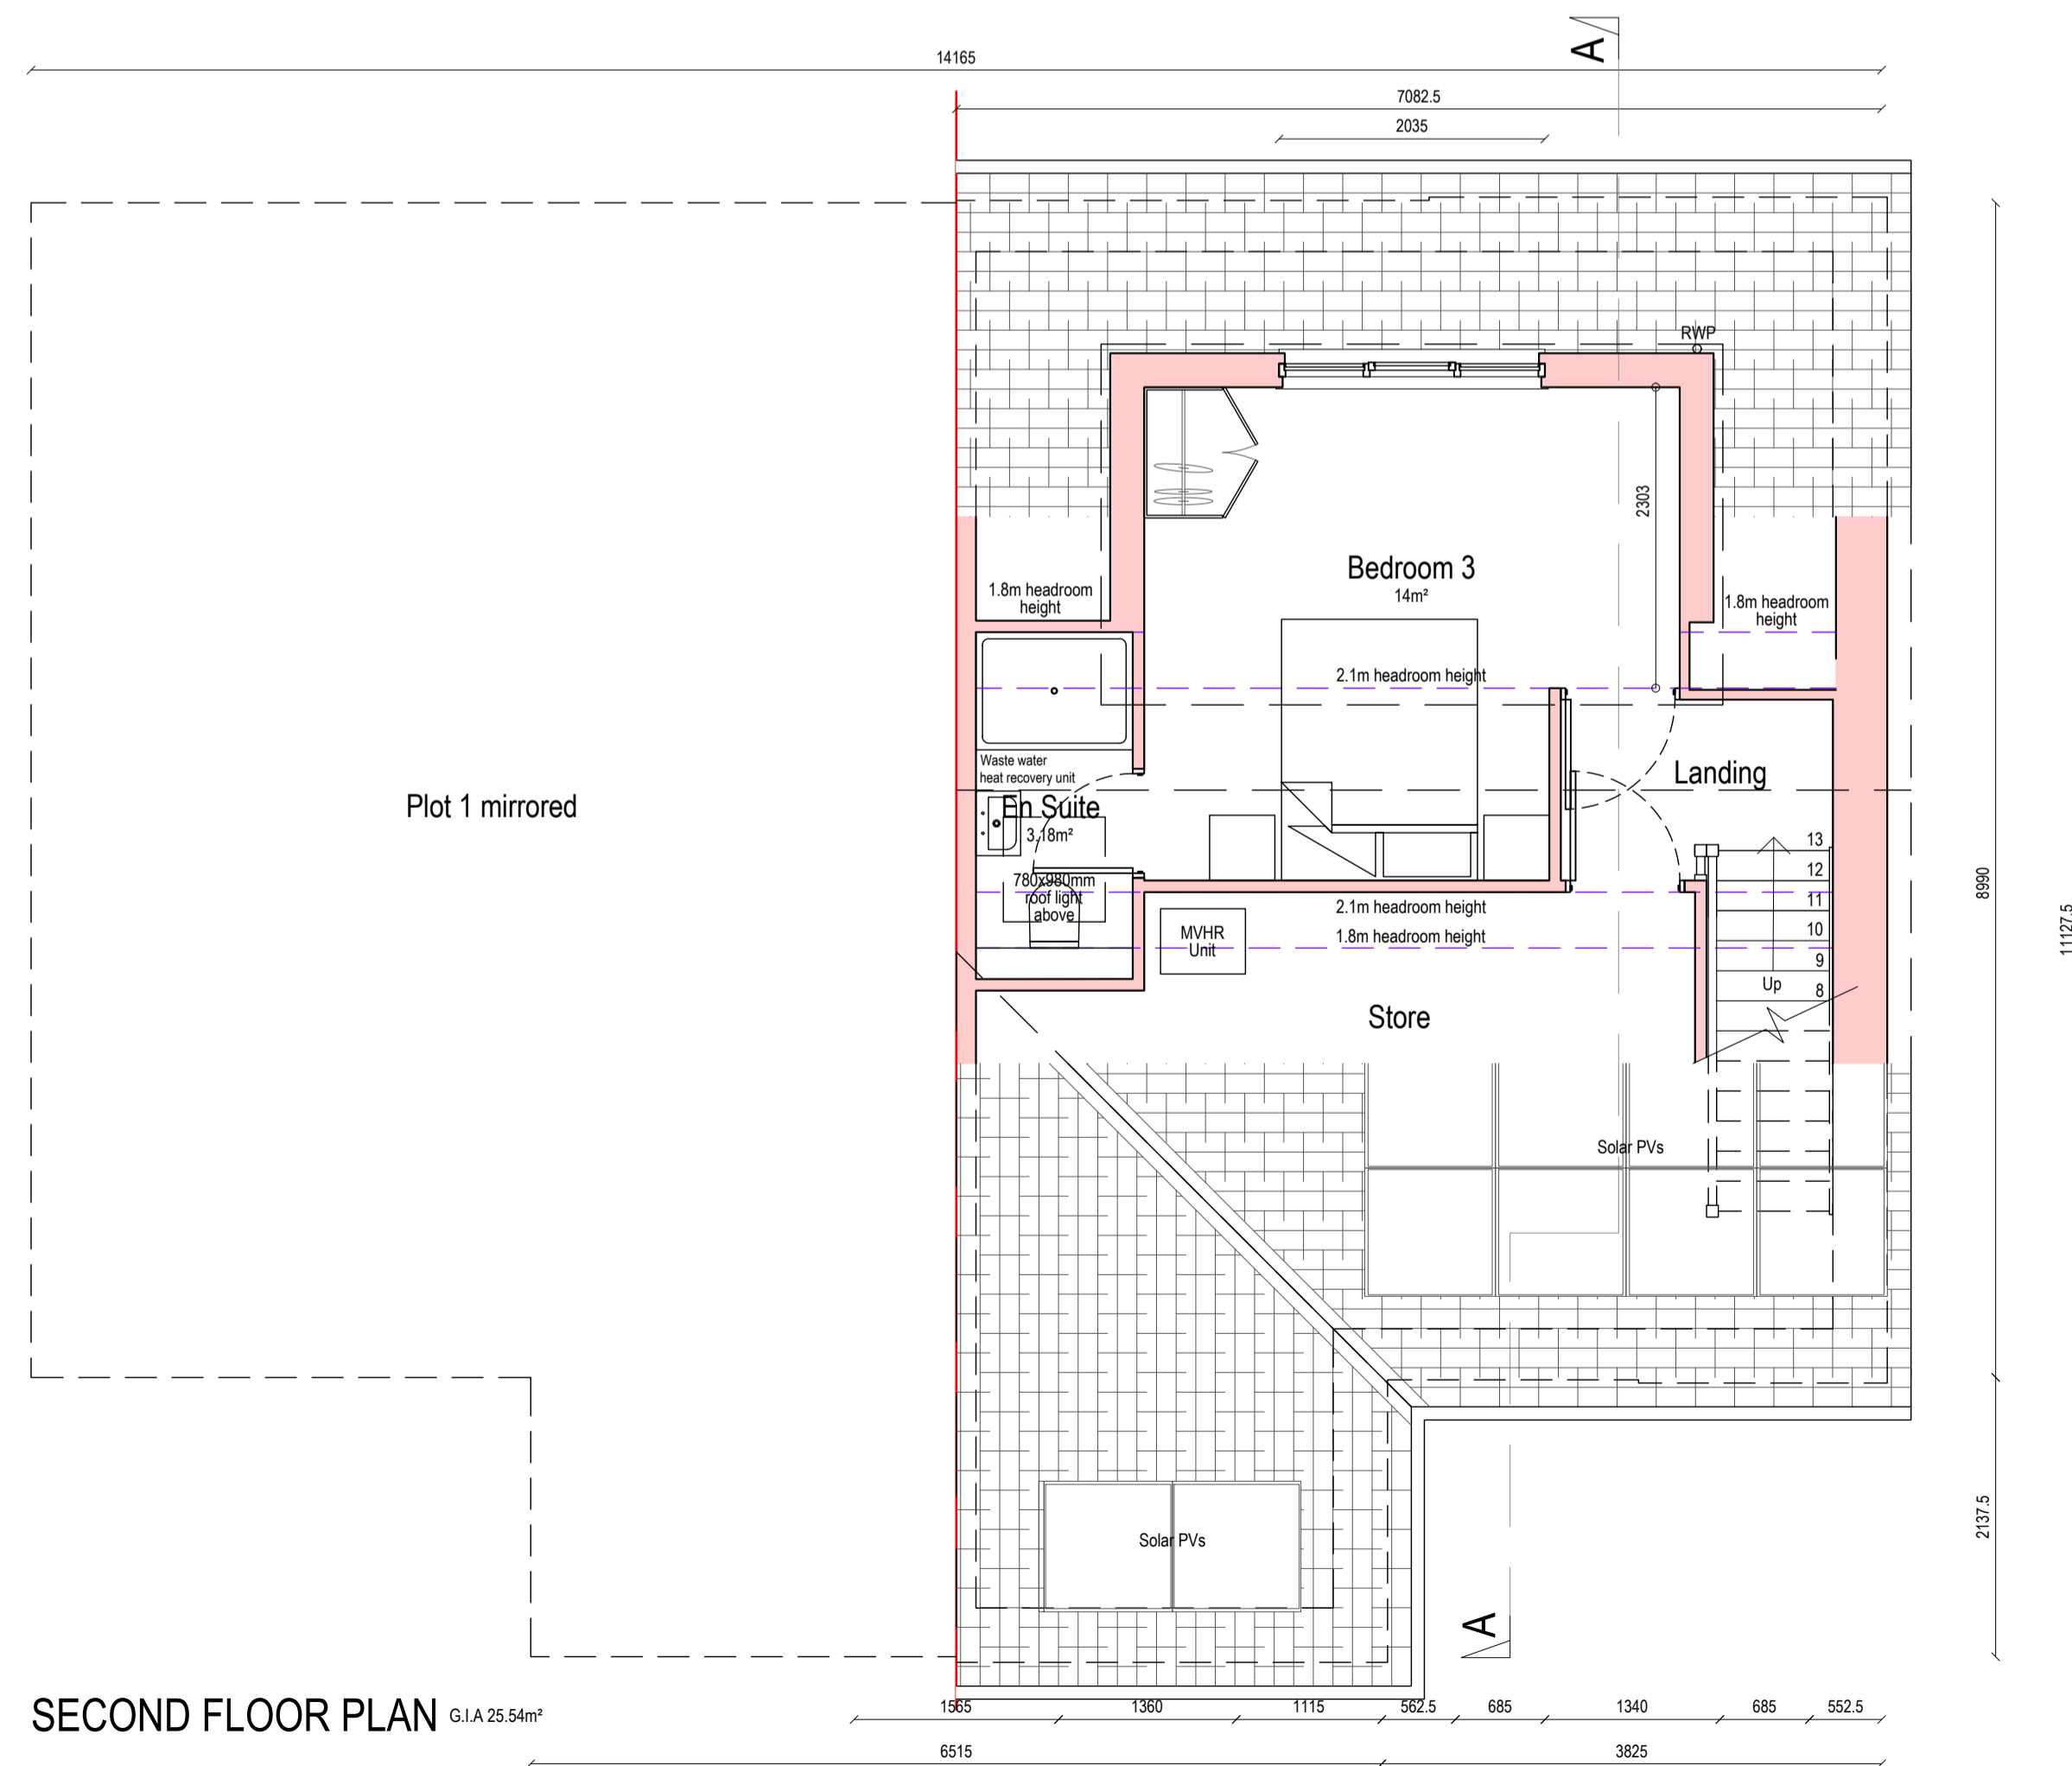


SECOND FLOOR PLAN G.I.A 25.54m²

Survey undertaken from ground/accessible internal floor level only. Inaccessible elements including roof pitches, have been estimated and are to be checked by client/contractors once access is available and before fabrication. Underground services have not been surveyed.

Dimensions are in mm unless otherwise indicated and should be checked on site.

Any structural alterations should be confirmed with a structural engineer prior to work being carried out.

Rev	Description	Date
A	General amendments	14.06.23
B	Update following SAP report	15.12.23

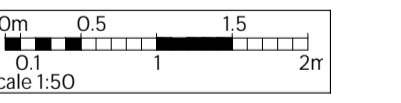

AJ ARCHITECTS⁺

07825 085 943
abijones@aj-architects.co.uk
aj-architects.co.uk

Project:
Land Adj, Parc Vean House,
Coach House Lane, Redruth,
TR15 2TT

Client:
Property Group SW

Drawing title:
Proposed Floor & Roof Plans

Scale: 1:50 @ A1	Date: 12.05.23
Job number / drawing number / revision: 1075/05B	