



Existing Front Elevation
Scale 1:100




Existing Side Elevation (South-East)
Scale 1:100

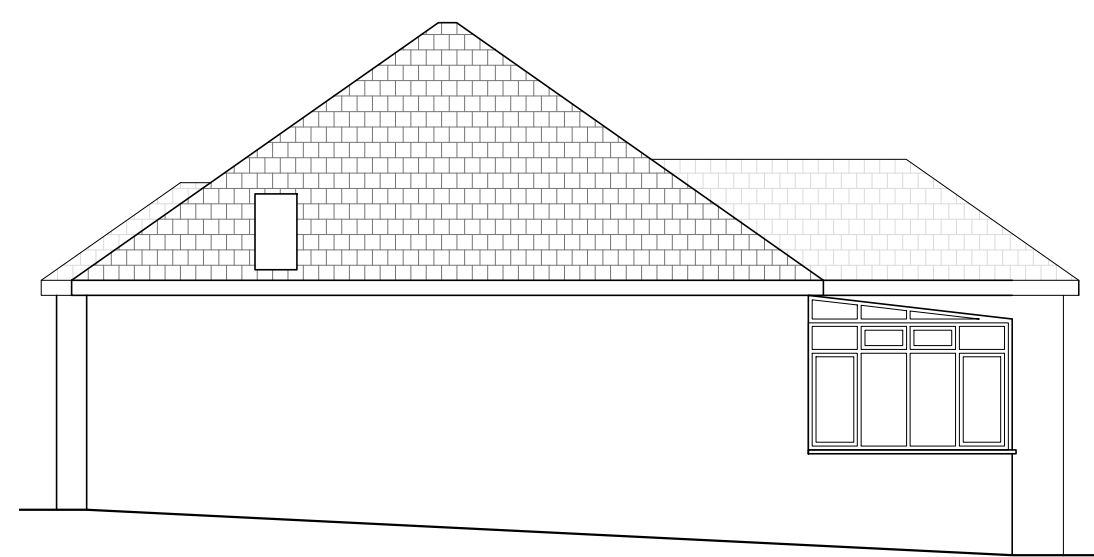


Existing Rear Elevation
Scale 1:100

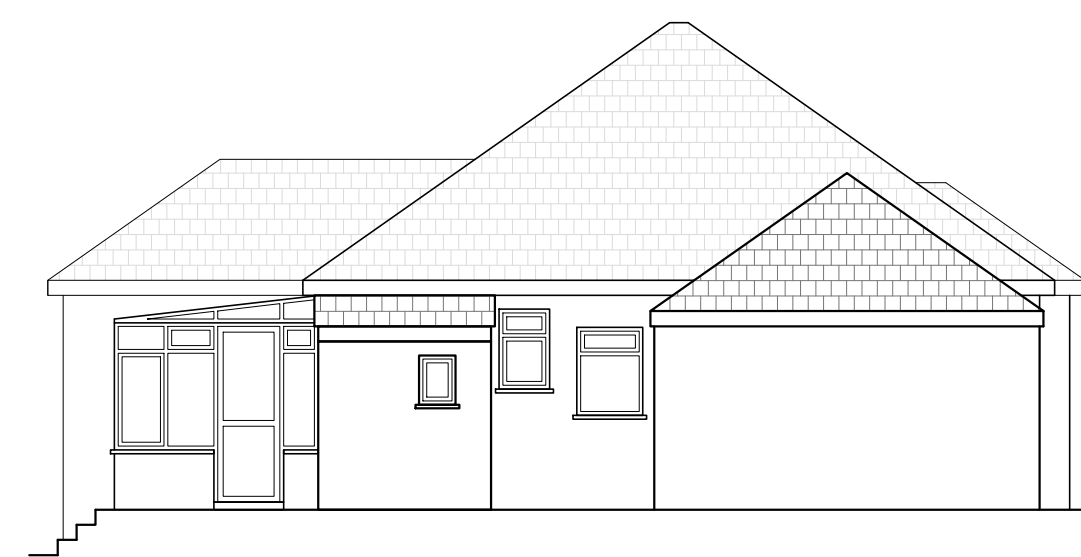


Existing Side Elevation (North-West)
Scale 1:100

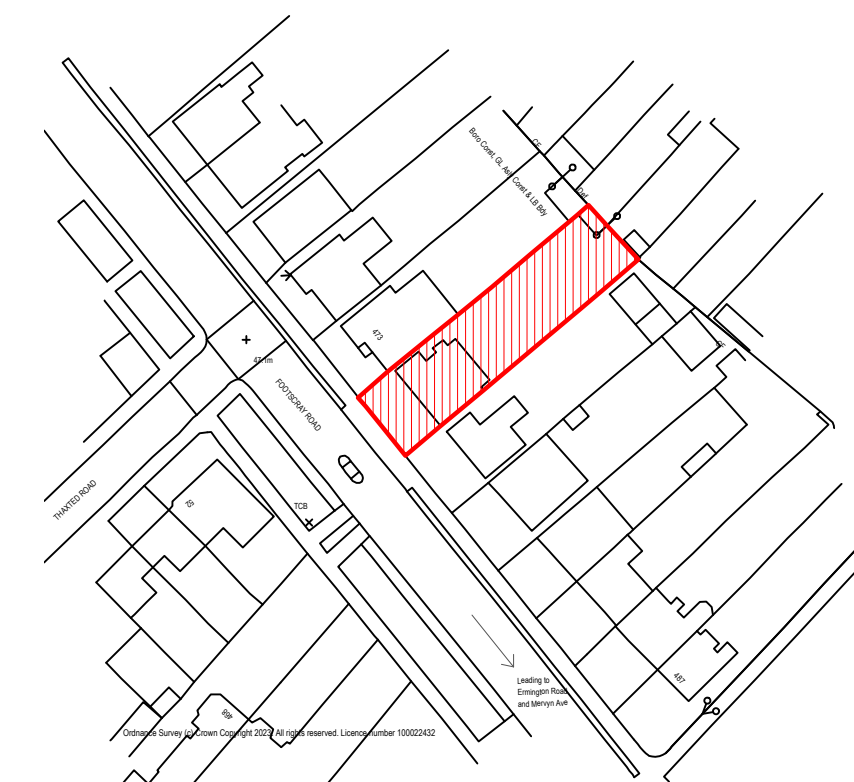


location plan
scale 1:1250

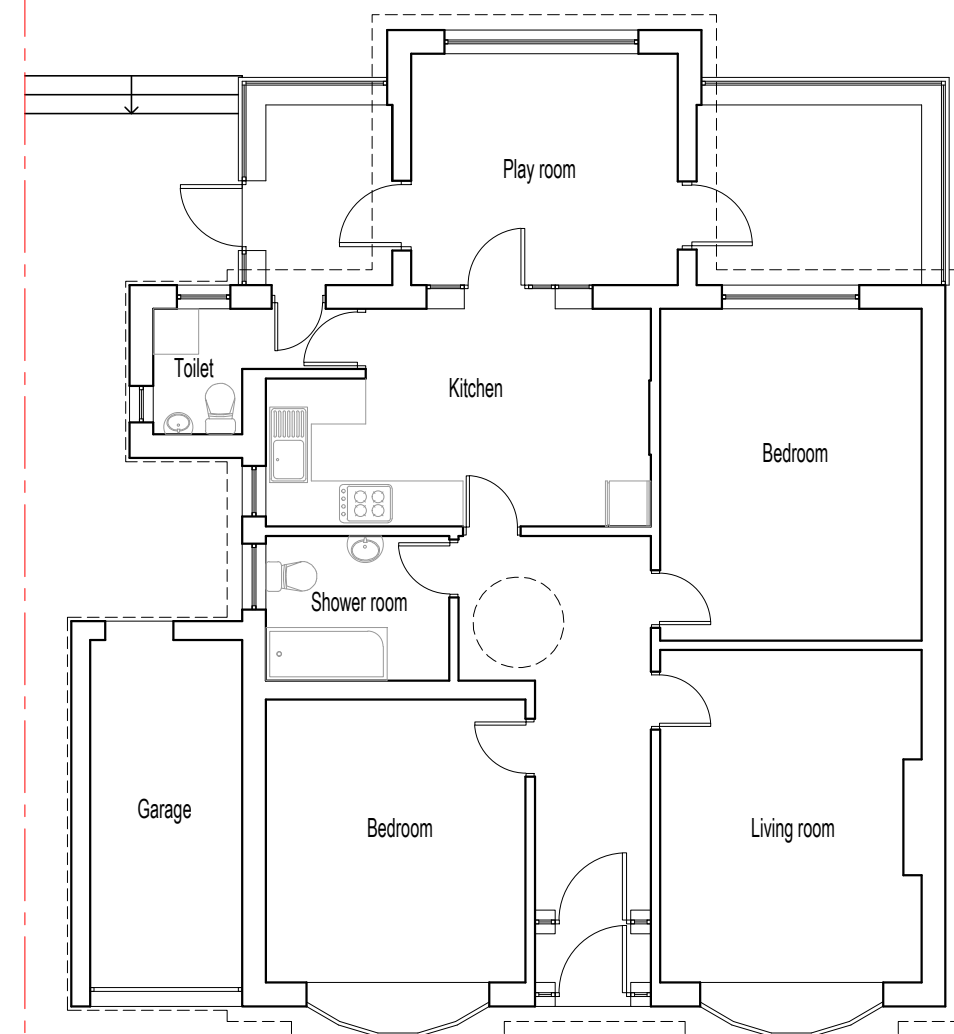


Existing Ground Floor
Scale 1:100

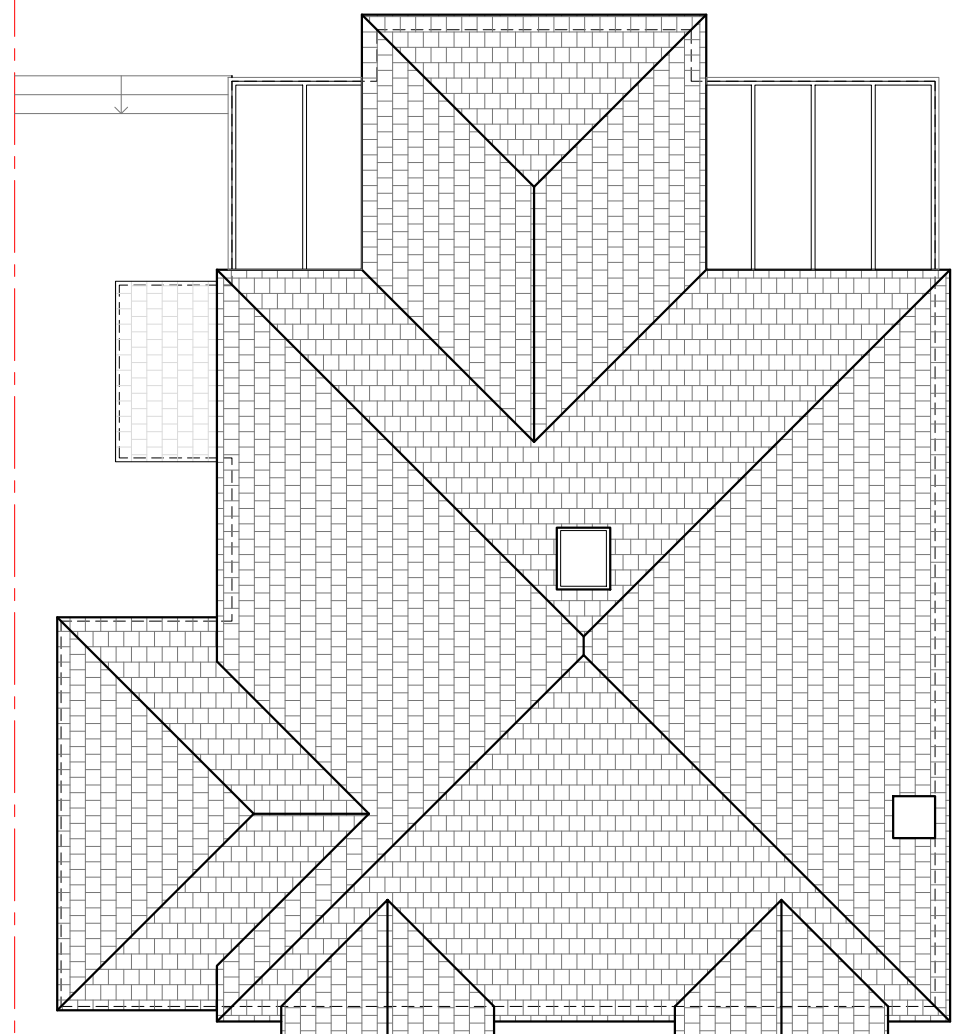


Existing Roof
Scale 1:100

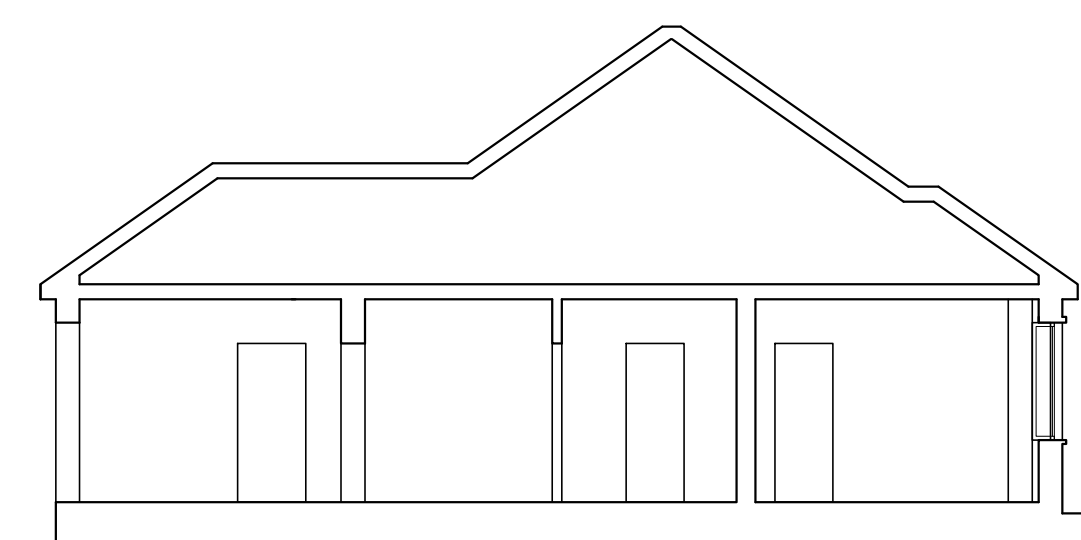

Existing Section AA'
Scale 1:100

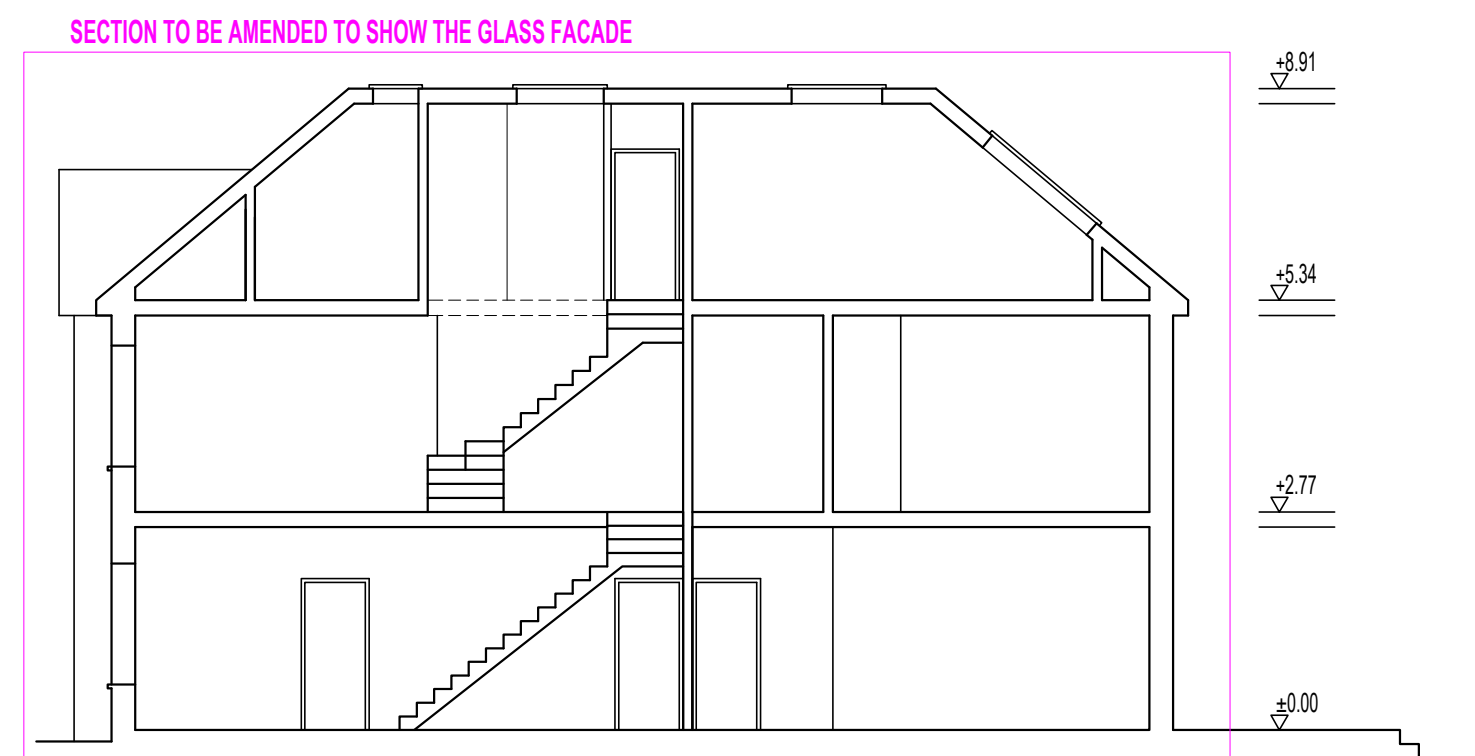


Proposed Section AA'
Scale 1:100

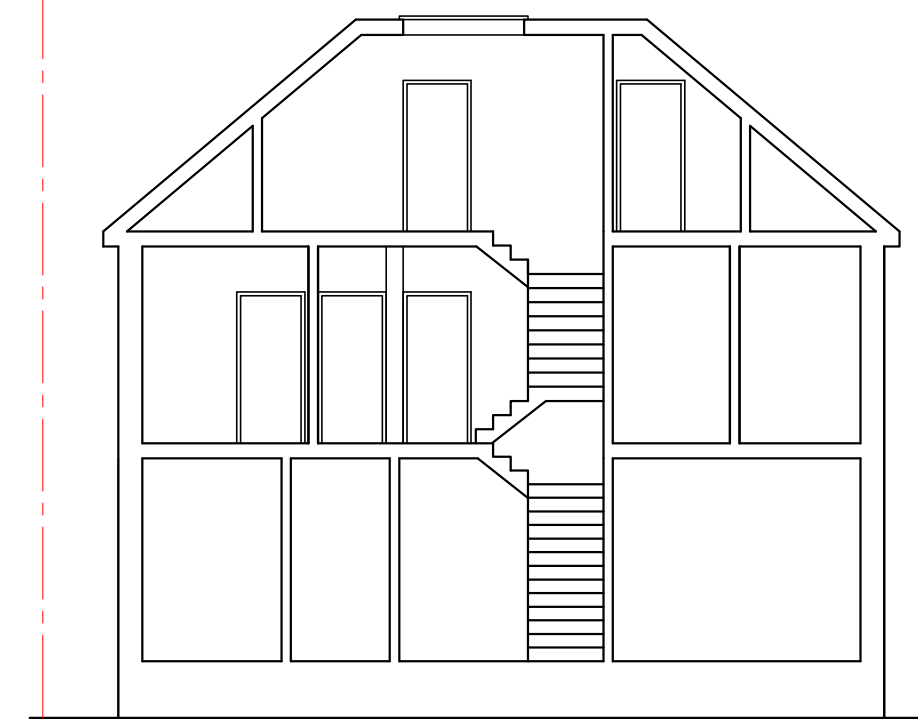


Proposed Section BB'
Scale 1:100




Proposed Front Elevation
Scale 1:100

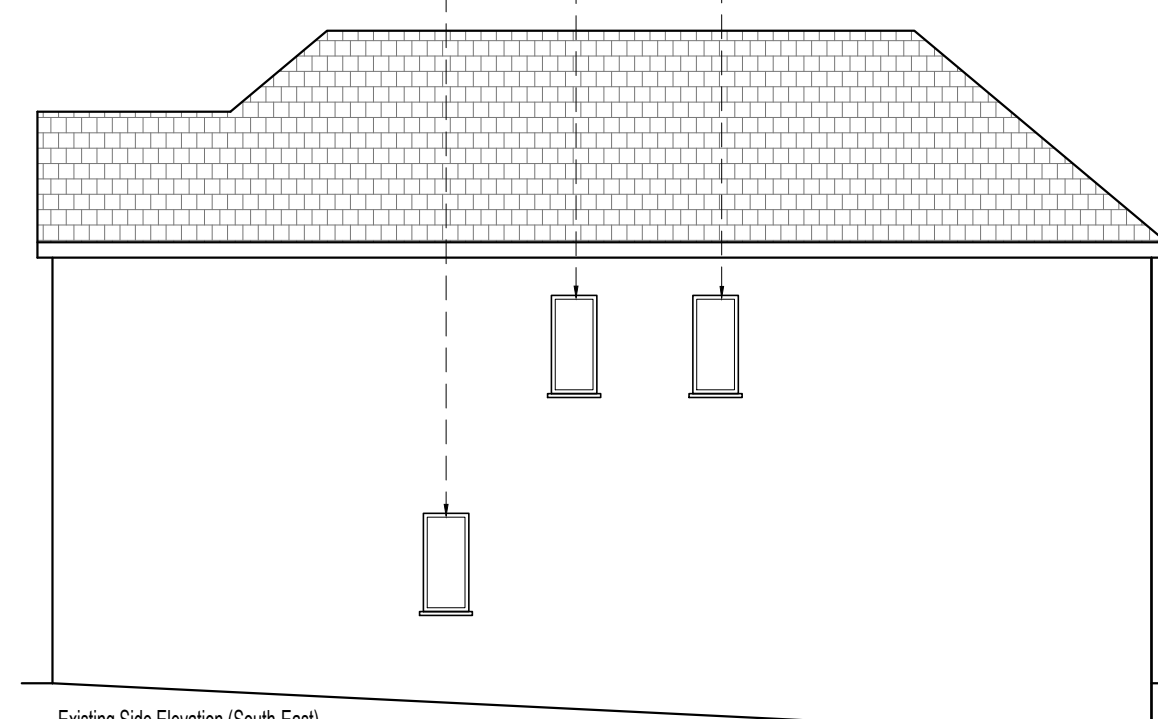


Existing Side Elevation (South-East)
Scale 1:100

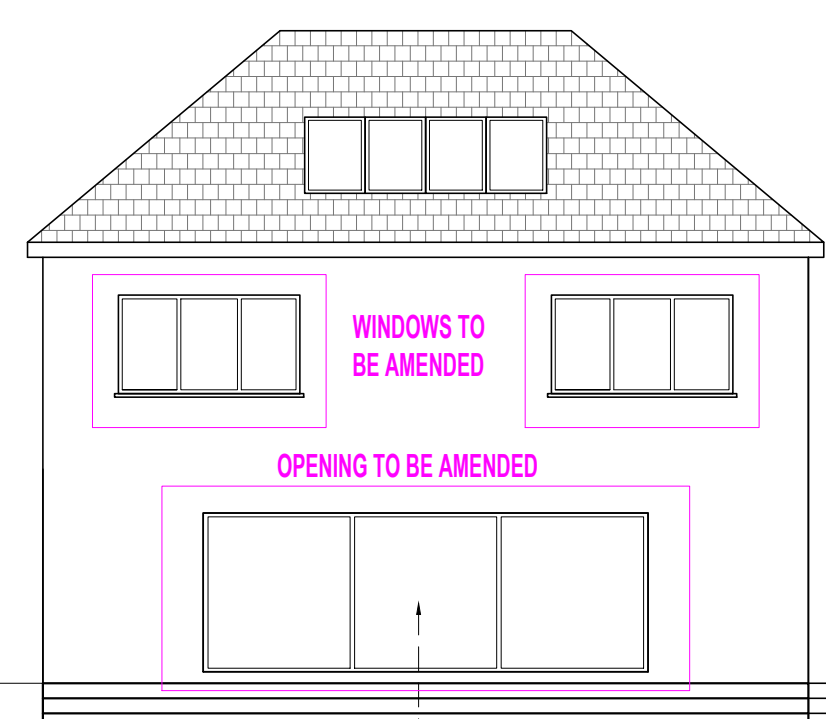

Proposed Rear Elevation
Scale 1:100

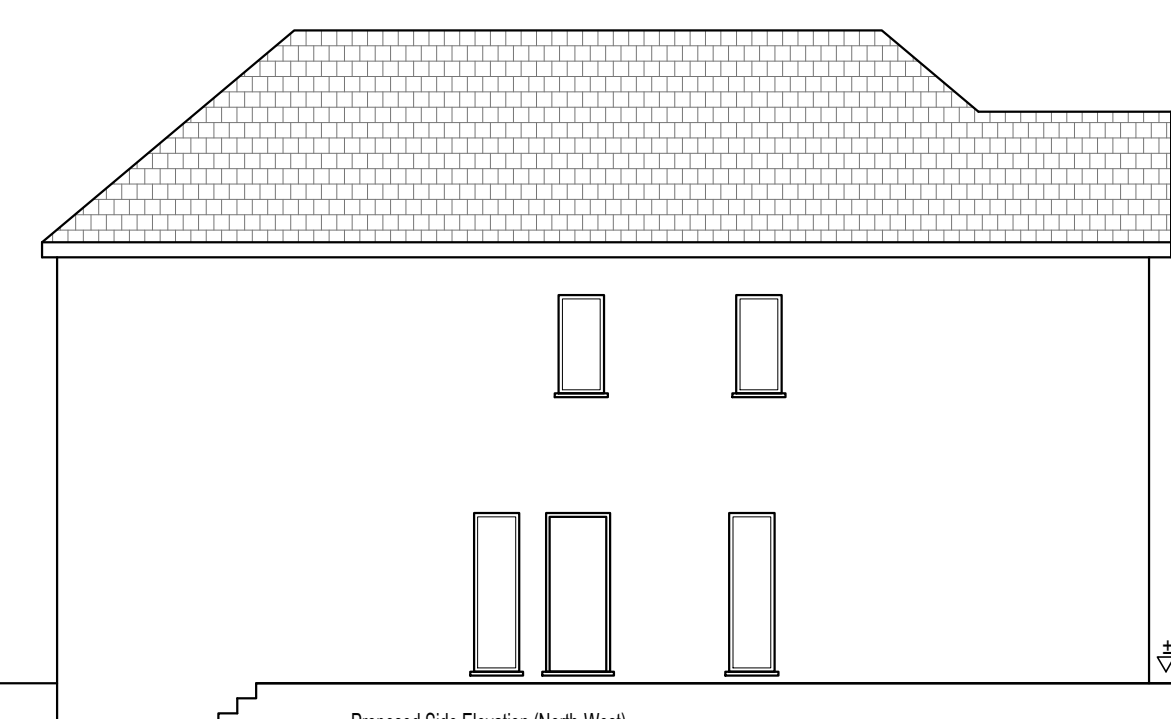

Proposed Side Elevation (North-West)
Scale 1:100

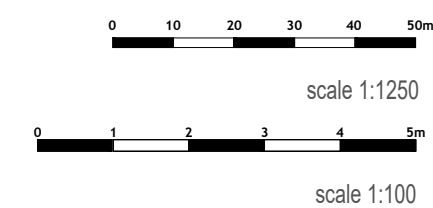

Kappa Planning Ltd

46-48 Ennersdale Road, London,
SE13 6JB
tel: 02080041662
www.kappa-planning.co.uk

CLIENT

MR MURAT KARAKAS

PROJECT

475 Footscray Road, London, SE9 3UH

JOB TITLE

CONSTRUCTION OF SUBSTANTIAL EXTENSION WORKS TO THE EXISTING DWELLING TO ALLOW FOR ADDITIONAL STOREY TO THE BUILDING (AS WELL AS ADDITIONAL LOFT FLOOR LEVEL), TWO STOREY SIDE AND REAR EXTENSIONS, NEW ROOF FORM, ALTERED WINDOWS AND DOORS AND ASSOCIATED EXTERNAL WORKS AND ALTERATIONS

DRAWING

LOCATION PLAN, EXISTING AND PROPOSED FLOOR PLANS, ELEVATIONS AND LONG SECTION

DRAWN BY

CHECKED BY

IK/LS/TTA

GP

REVISION

REV A (TTA) 20.09.2023

REV B (TTA) 20.09.2023

REV C (TTA) 21.09.2023

DATE

25.04.2023

SCALE

1:100 / 1:1250 @A1

RELEASE


02

PROJECT No


746

DRAWING No


02

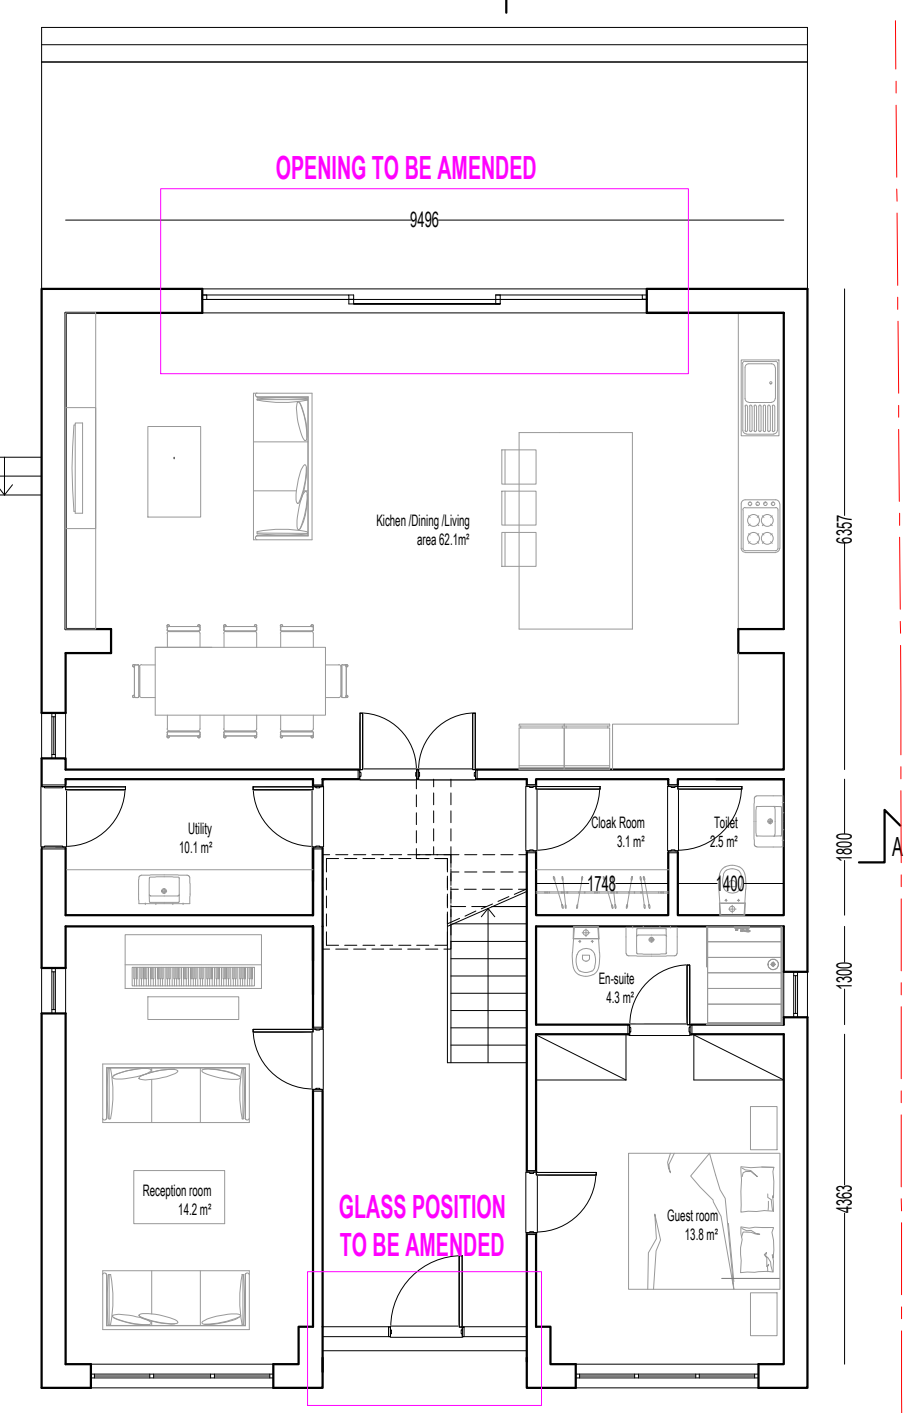


Proposed Ground Floor
Scale 1:100

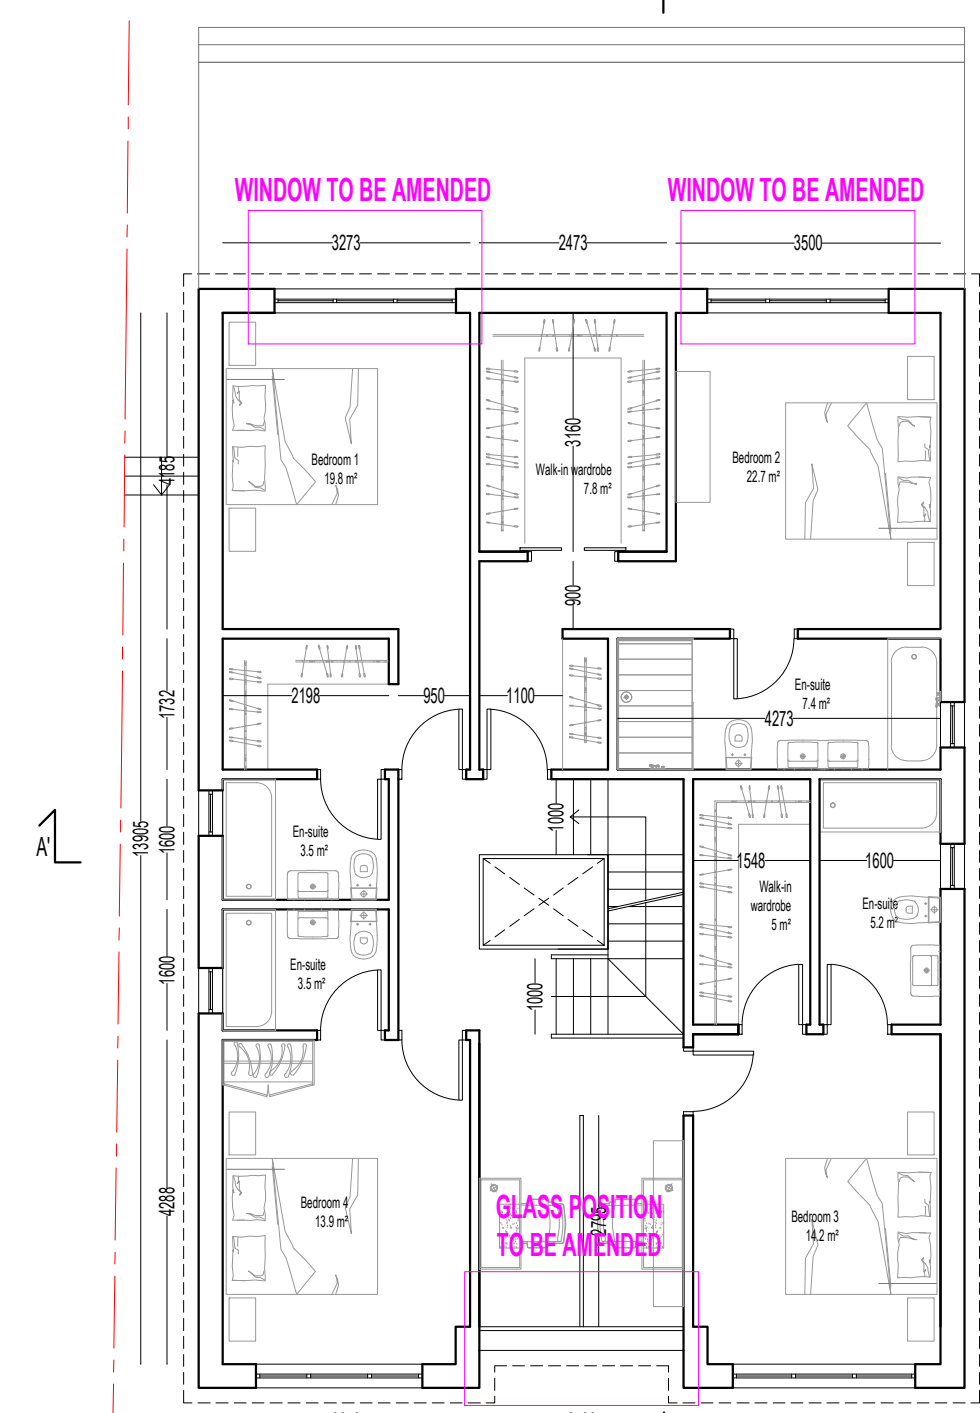

Proposed First Floor
Scale 1:100

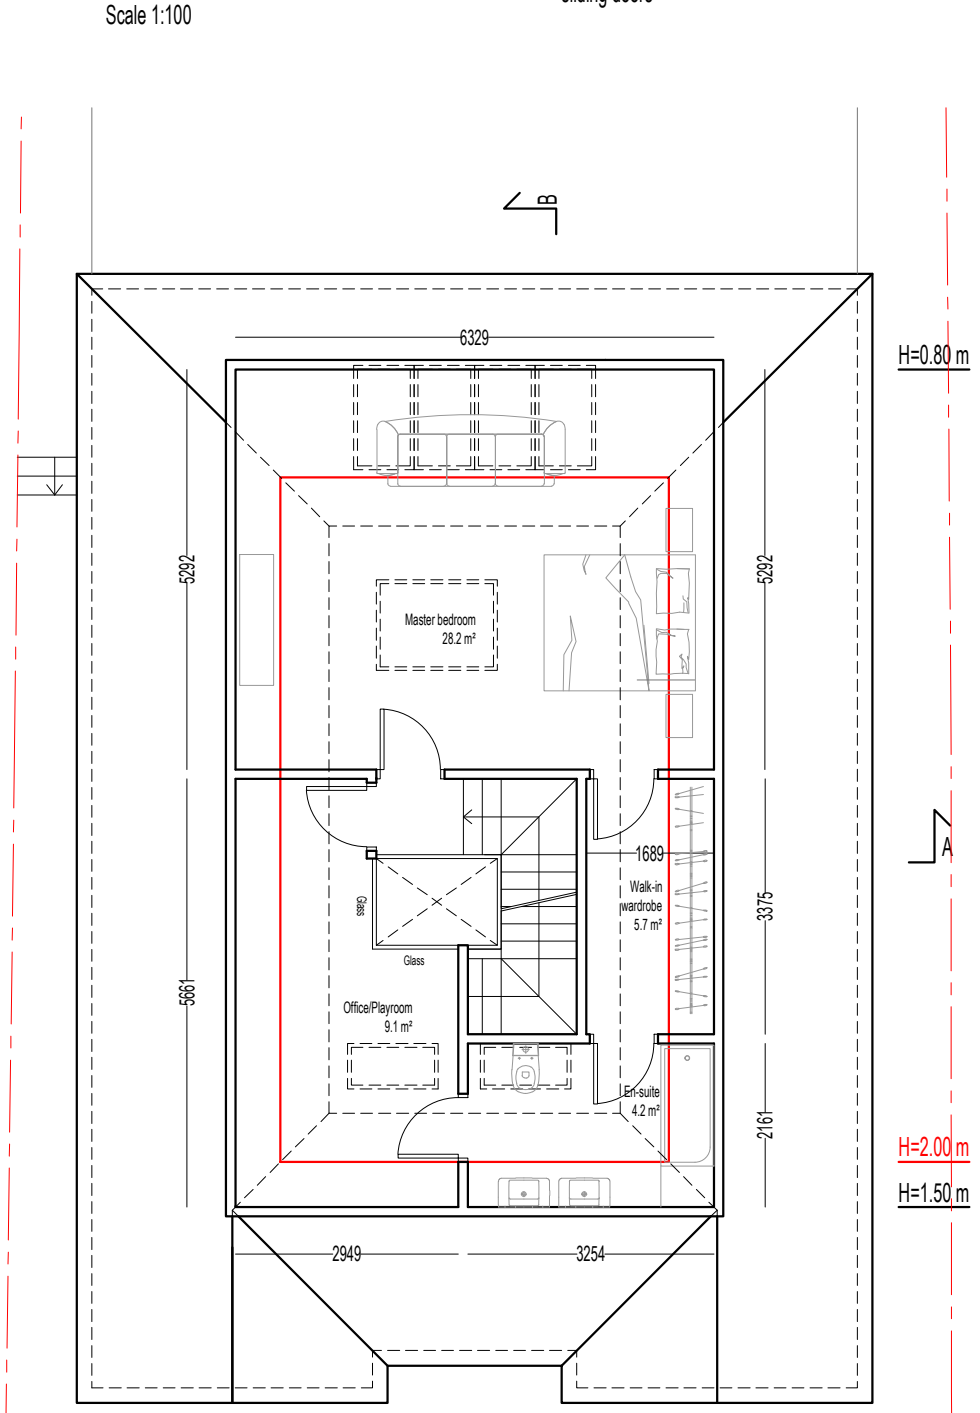

Proposed Attic Floor
Scale 1:100

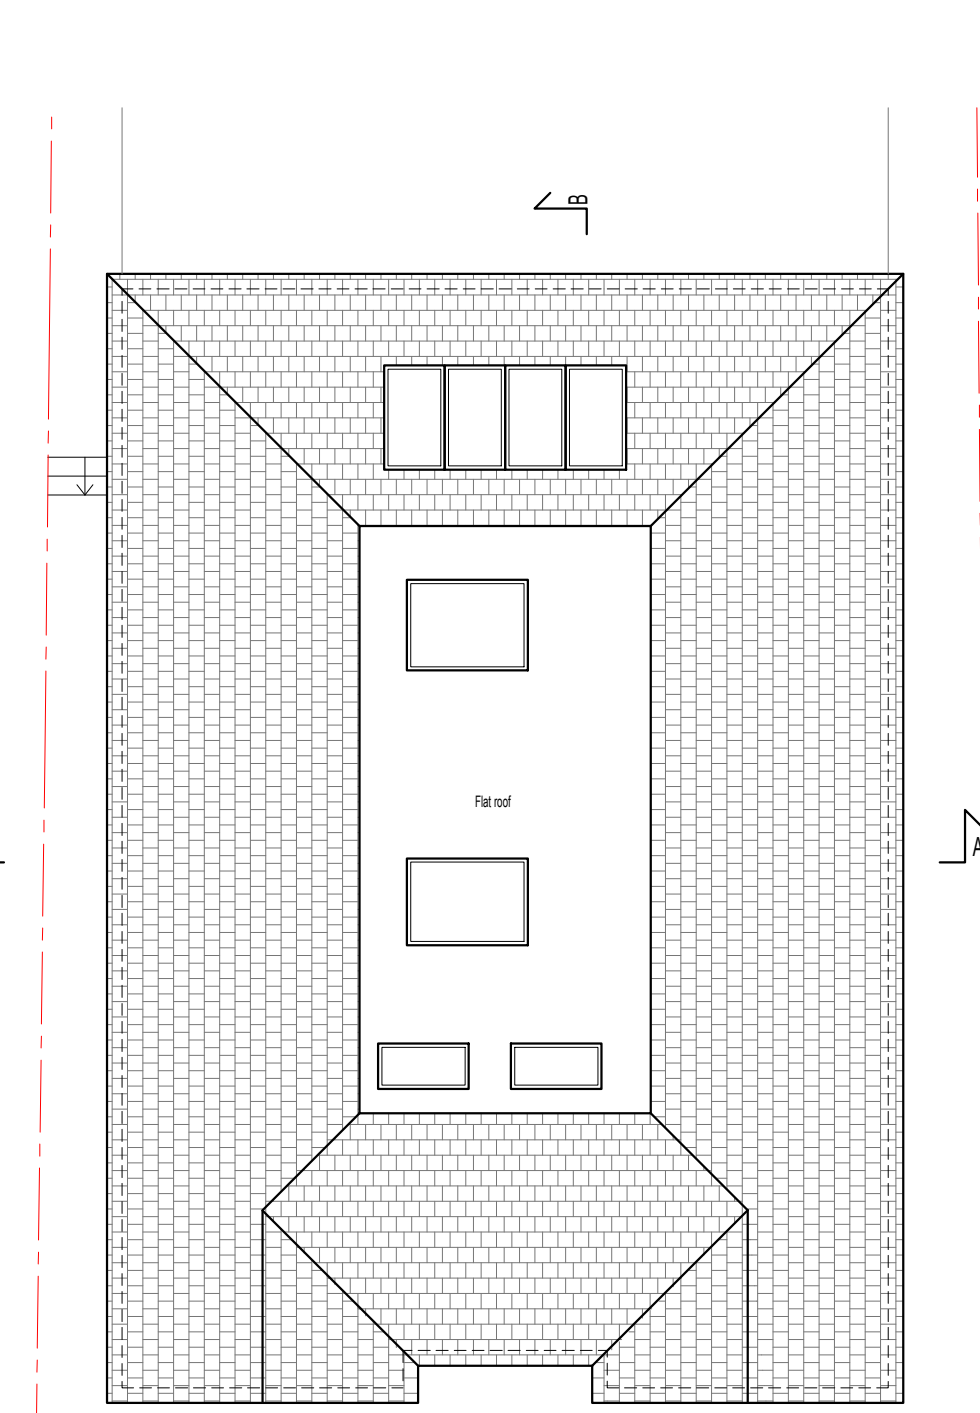

Proposed Roof
Scale 1:100