




GROUND FLOOR

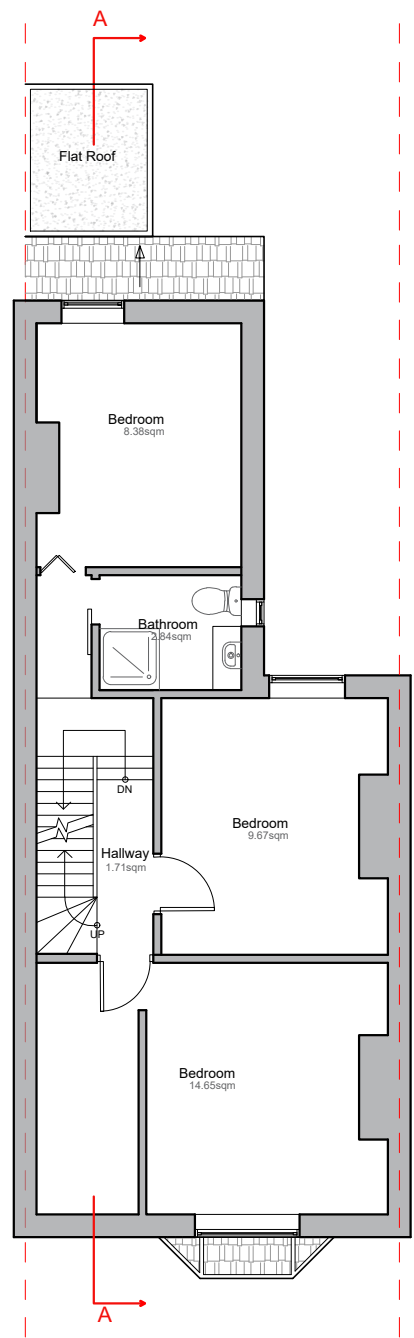

FIRST FLOOR

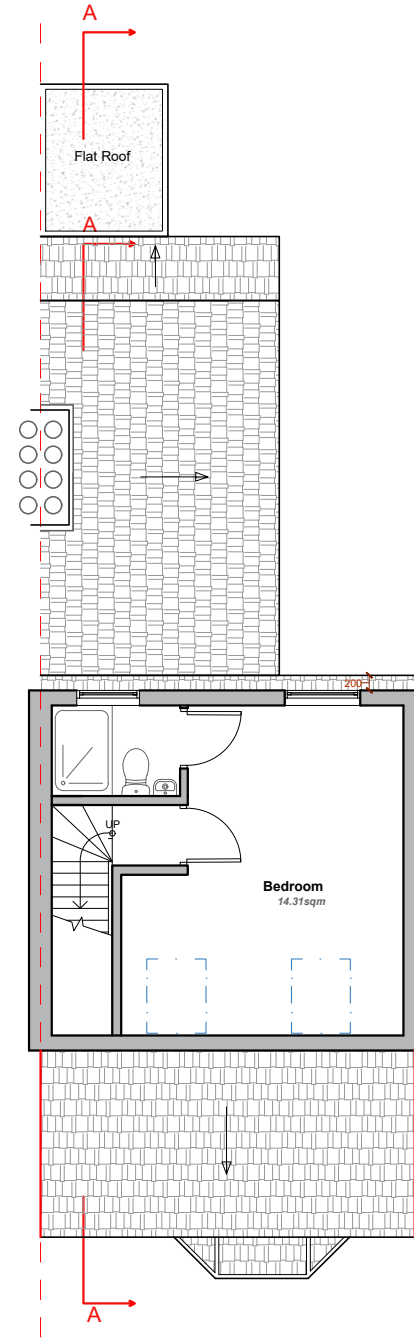

FIRST FLOOR

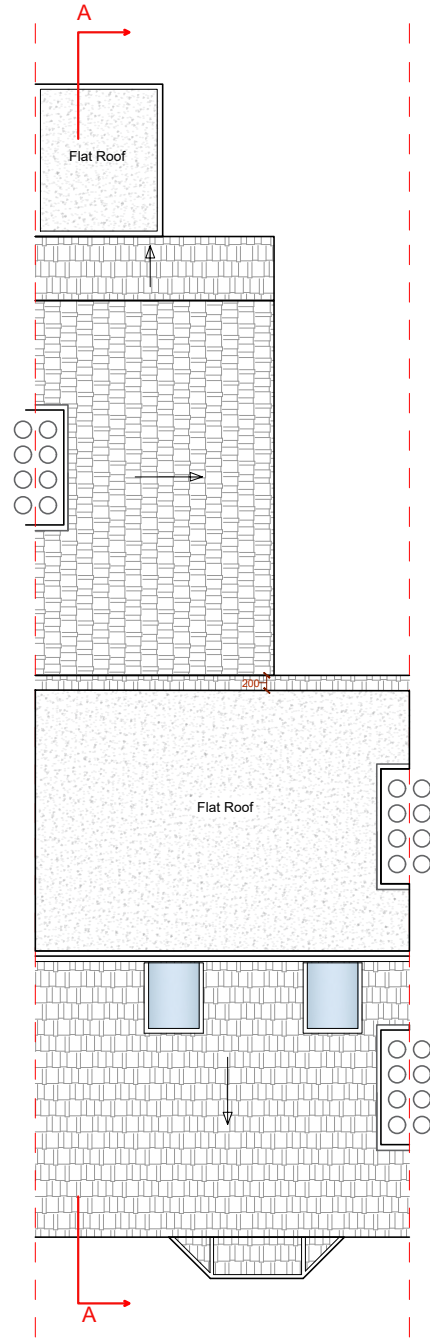


ROOF PLAN



Tel: 020 3576 0996
 Email: info@excelplanning.co.uk
 Address: 45 Stamford Hill London N16 5SR


Revision	Revision Date

ADDRESS
 82 Bramblebury Rd, London SE18 7TG

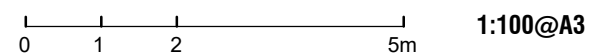


SHEET N.
 P001
 DRAWING TITLE
 Proposed Floor Plans
 DATE: 24/01/2024
 SCALE: 1:100 @ A3

Copyright in the design and this drawing is the property of Excel Planning Ltd. Reproduction in whole or in part is forbidden without written permission of Excel Planning Ltd. This drawing must be read in conjunction with all other relevant documentation and drawings.
 Excel Planning Ltd accepts no liability for any expense, loss or damage of whatsoever nature and however arising from any variation which has not been referred to them and their approval obtained.
 Do not scale from this drawing, only figured dimensions are to be used. All dimensions to be cross-checked on-site prior to manufacture and construction. Any discrepancies to be reported to Excel Planning Ltd immediately.

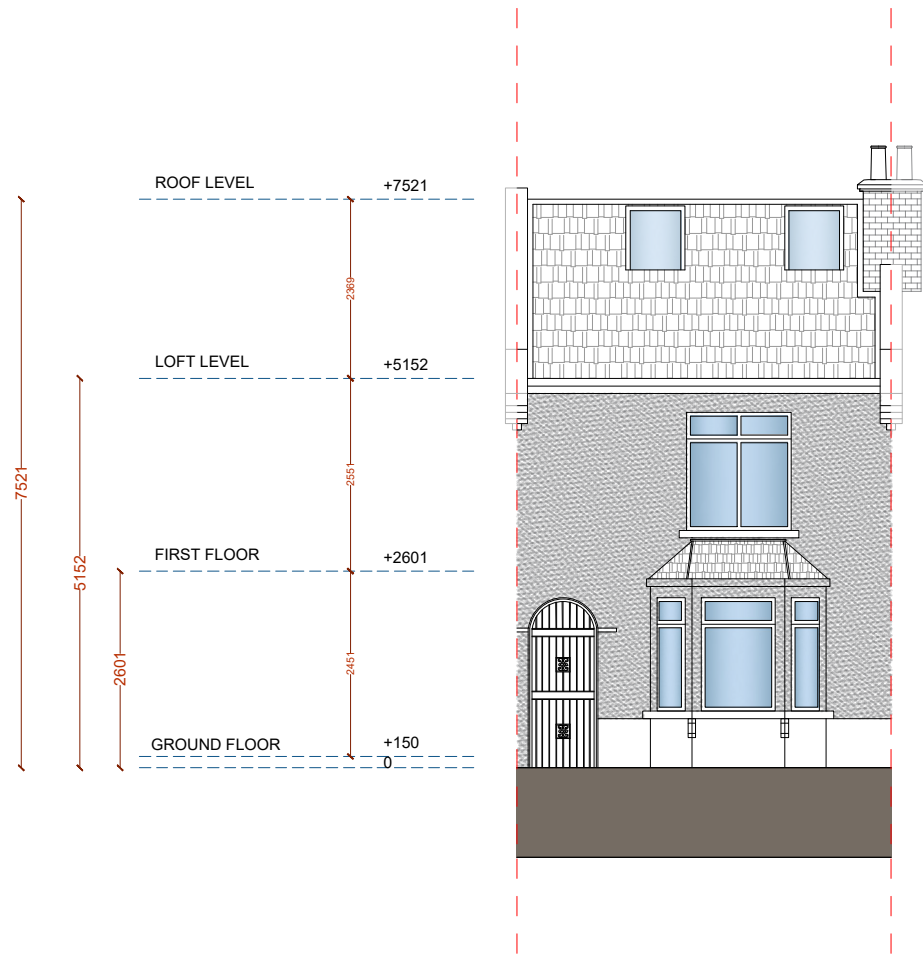

FRONT ELEVATION

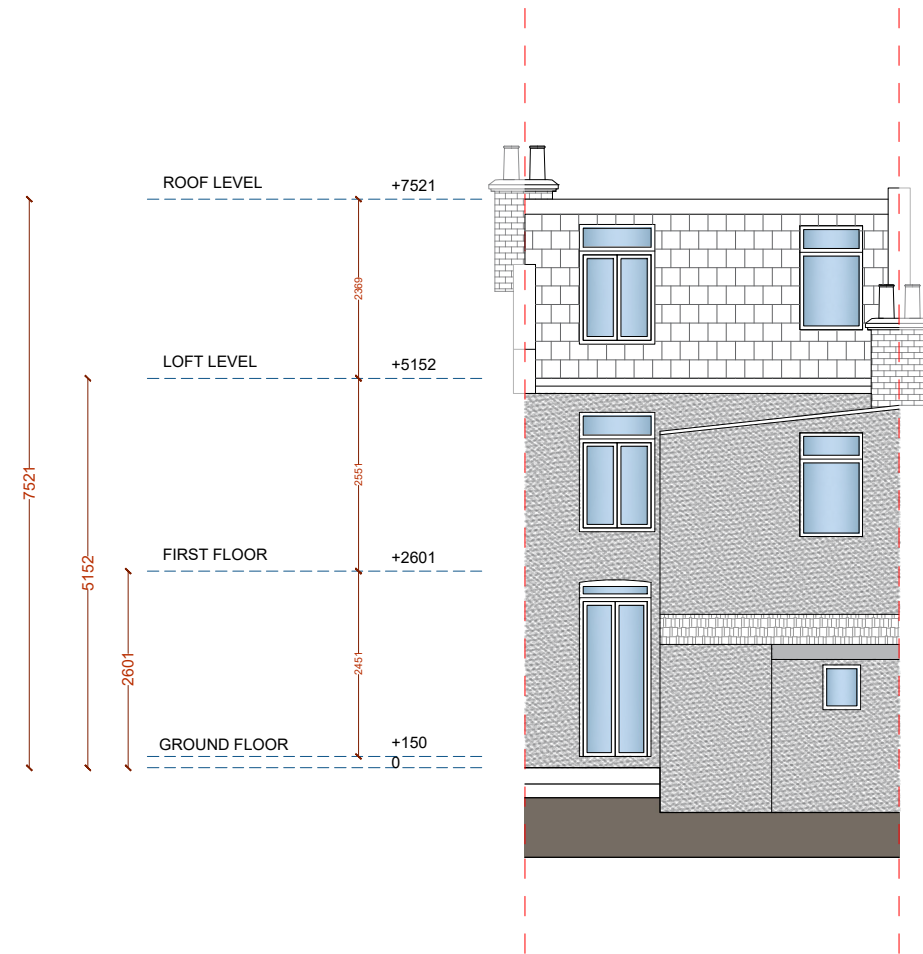

REAR ELEVATION



Tel: 020 3576 0996


Email: info@excelplanning.co.uk

Address: 45 Stamford Hill London N16 5SR

Revision	Revision Date

ADDRESS

82 Bramblebury Rd, London SE18 7TG

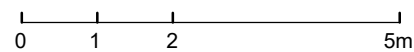

SHEET N.


P002

DRAWING TITLE

Proposed Elevations

DATE:
25/01/2024


SCALE
1:100 @ A3

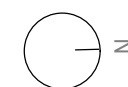


Copyright in the design and this drawing is the property of Excel Planning Ltd. Reproduction in whole or in part is forbidden without written permission of Excel Planning Ltd. This drawing must be read in conjunction with all other relevant documentation and drawings.

Excel Planning Ltd accepts no liability for any expense, loss or damage of whatever nature and however arising from any variation which has not been referred to them and their approval obtained.

Do not scale from this drawing, only figured dimensions are to be used. All dimensions to be cross-checked on-site prior to manufacture and construction. Any discrepancies to be reported to Excel Planning Ltd immediately.

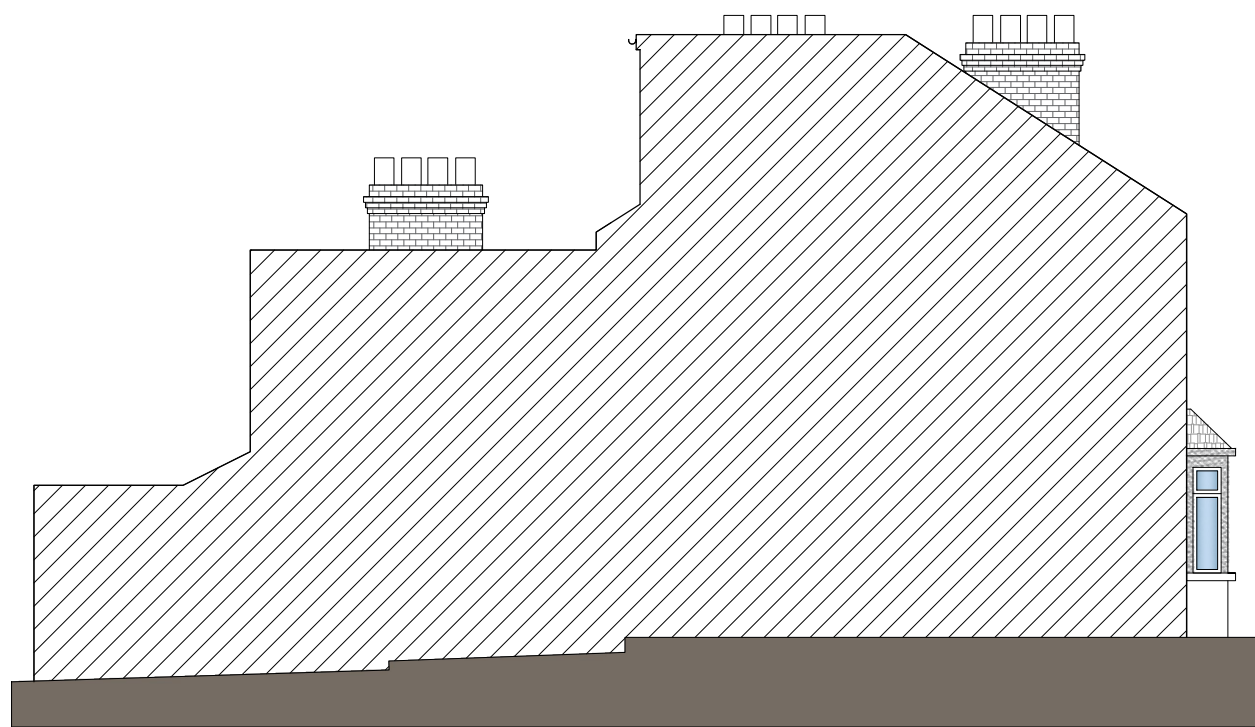

NORTH WEST ELEVATION

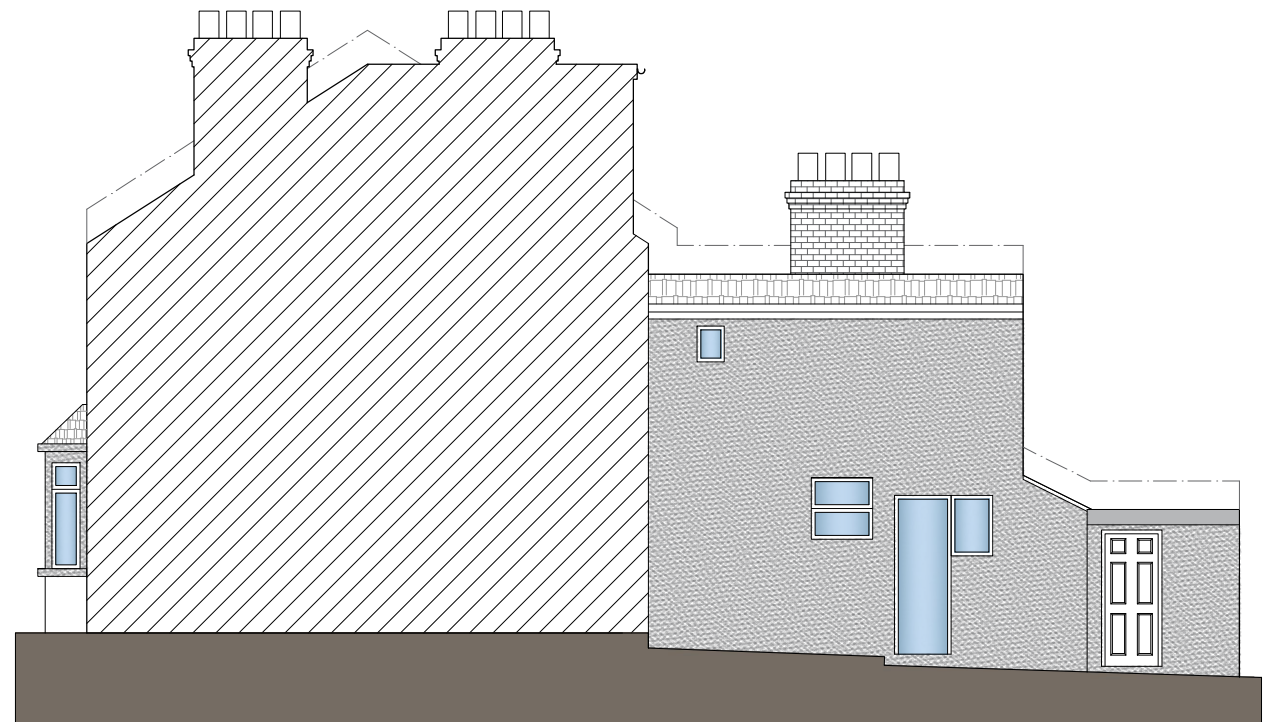

SOUTH EAST ELEVATION



Tel: 020 3576 0996


Email: info@excelplanning.co.uk

Address: 45 Stamford Hill London N16 5SR


Revision	Revision Date

ADDRESS

82 Bramblebury Rd, London SE18 7TG

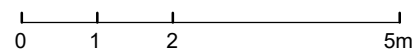

1:100@A3

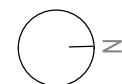

SHEET N.

P003

DRAWING TITLE

Proposed Side Elevations


DATE:
25/01/2024

SCALE
1:100 @ A3

Copyright in the design and this drawing is the property of Excel Planning Ltd. Reproduction in whole or in part is forbidden without written permission of Excel Planning Ltd. This drawing must be read in conjunction with all other relevant documentation and drawings.

Excel Planning Ltd accepts no liability for any expense, loss or damage of whatever nature and however arising from any variation which has not been referred to them and their approval obtained.

Do not scale from this drawing, only figured dimensions are to be used. All dimensions to be cross-checked on-site prior to manufacture and construction. Any discrepancies to be reported to Excel Planning Ltd immediately.

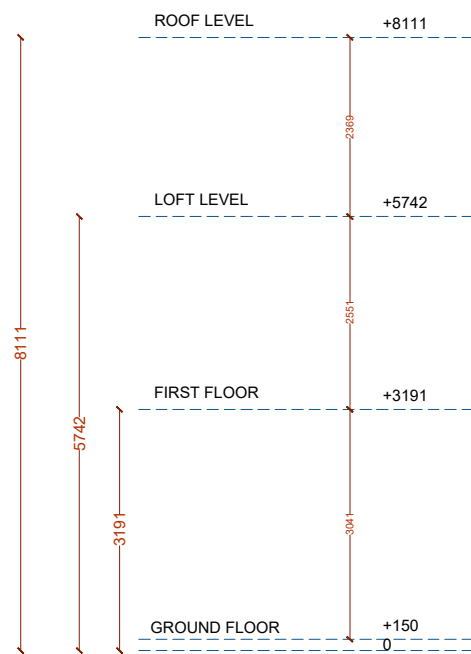

SECTION AA



Tel: 020 3576 0996


Email: info@excelplanning.co.uk

Address: 45 Stamford Hill London N16 5SR


Revision	Revision Date

ADDRESS

82 Bramblebury Rd, London SE18 7TG

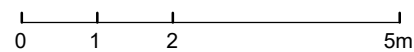

1:100@A3

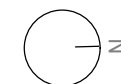

SHEET N.

P004

DRAWING TITLE

Proposed Section

DATE:

25/01/2024

SCALE

1:100 @ A3

Copyright in the design and this drawing is the property of Excel Planning Ltd. Reproduction in whole or in part is forbidden without written permission of Excel Planning Ltd. This drawing must be read in conjunction with all other relevant documentation and drawings.

Excel Planning Ltd accepts no liability for any expense, loss or damage of whatsoever nature and however arising from any variation which has not been referred to them and their approval obtained.

Do not scale from this drawing, only figured dimensions are to be used. All dimensions to be cross-checked on-site prior to manufacture and construction. Any discrepancies to be reported to Excel Planning Ltd immediately.