




ALL DIMENSIONS TO BE CONFIRMED ON SITE  
DRAINAGE RUNS ASSUMED TO BE CONFIRMED  
ON SITE

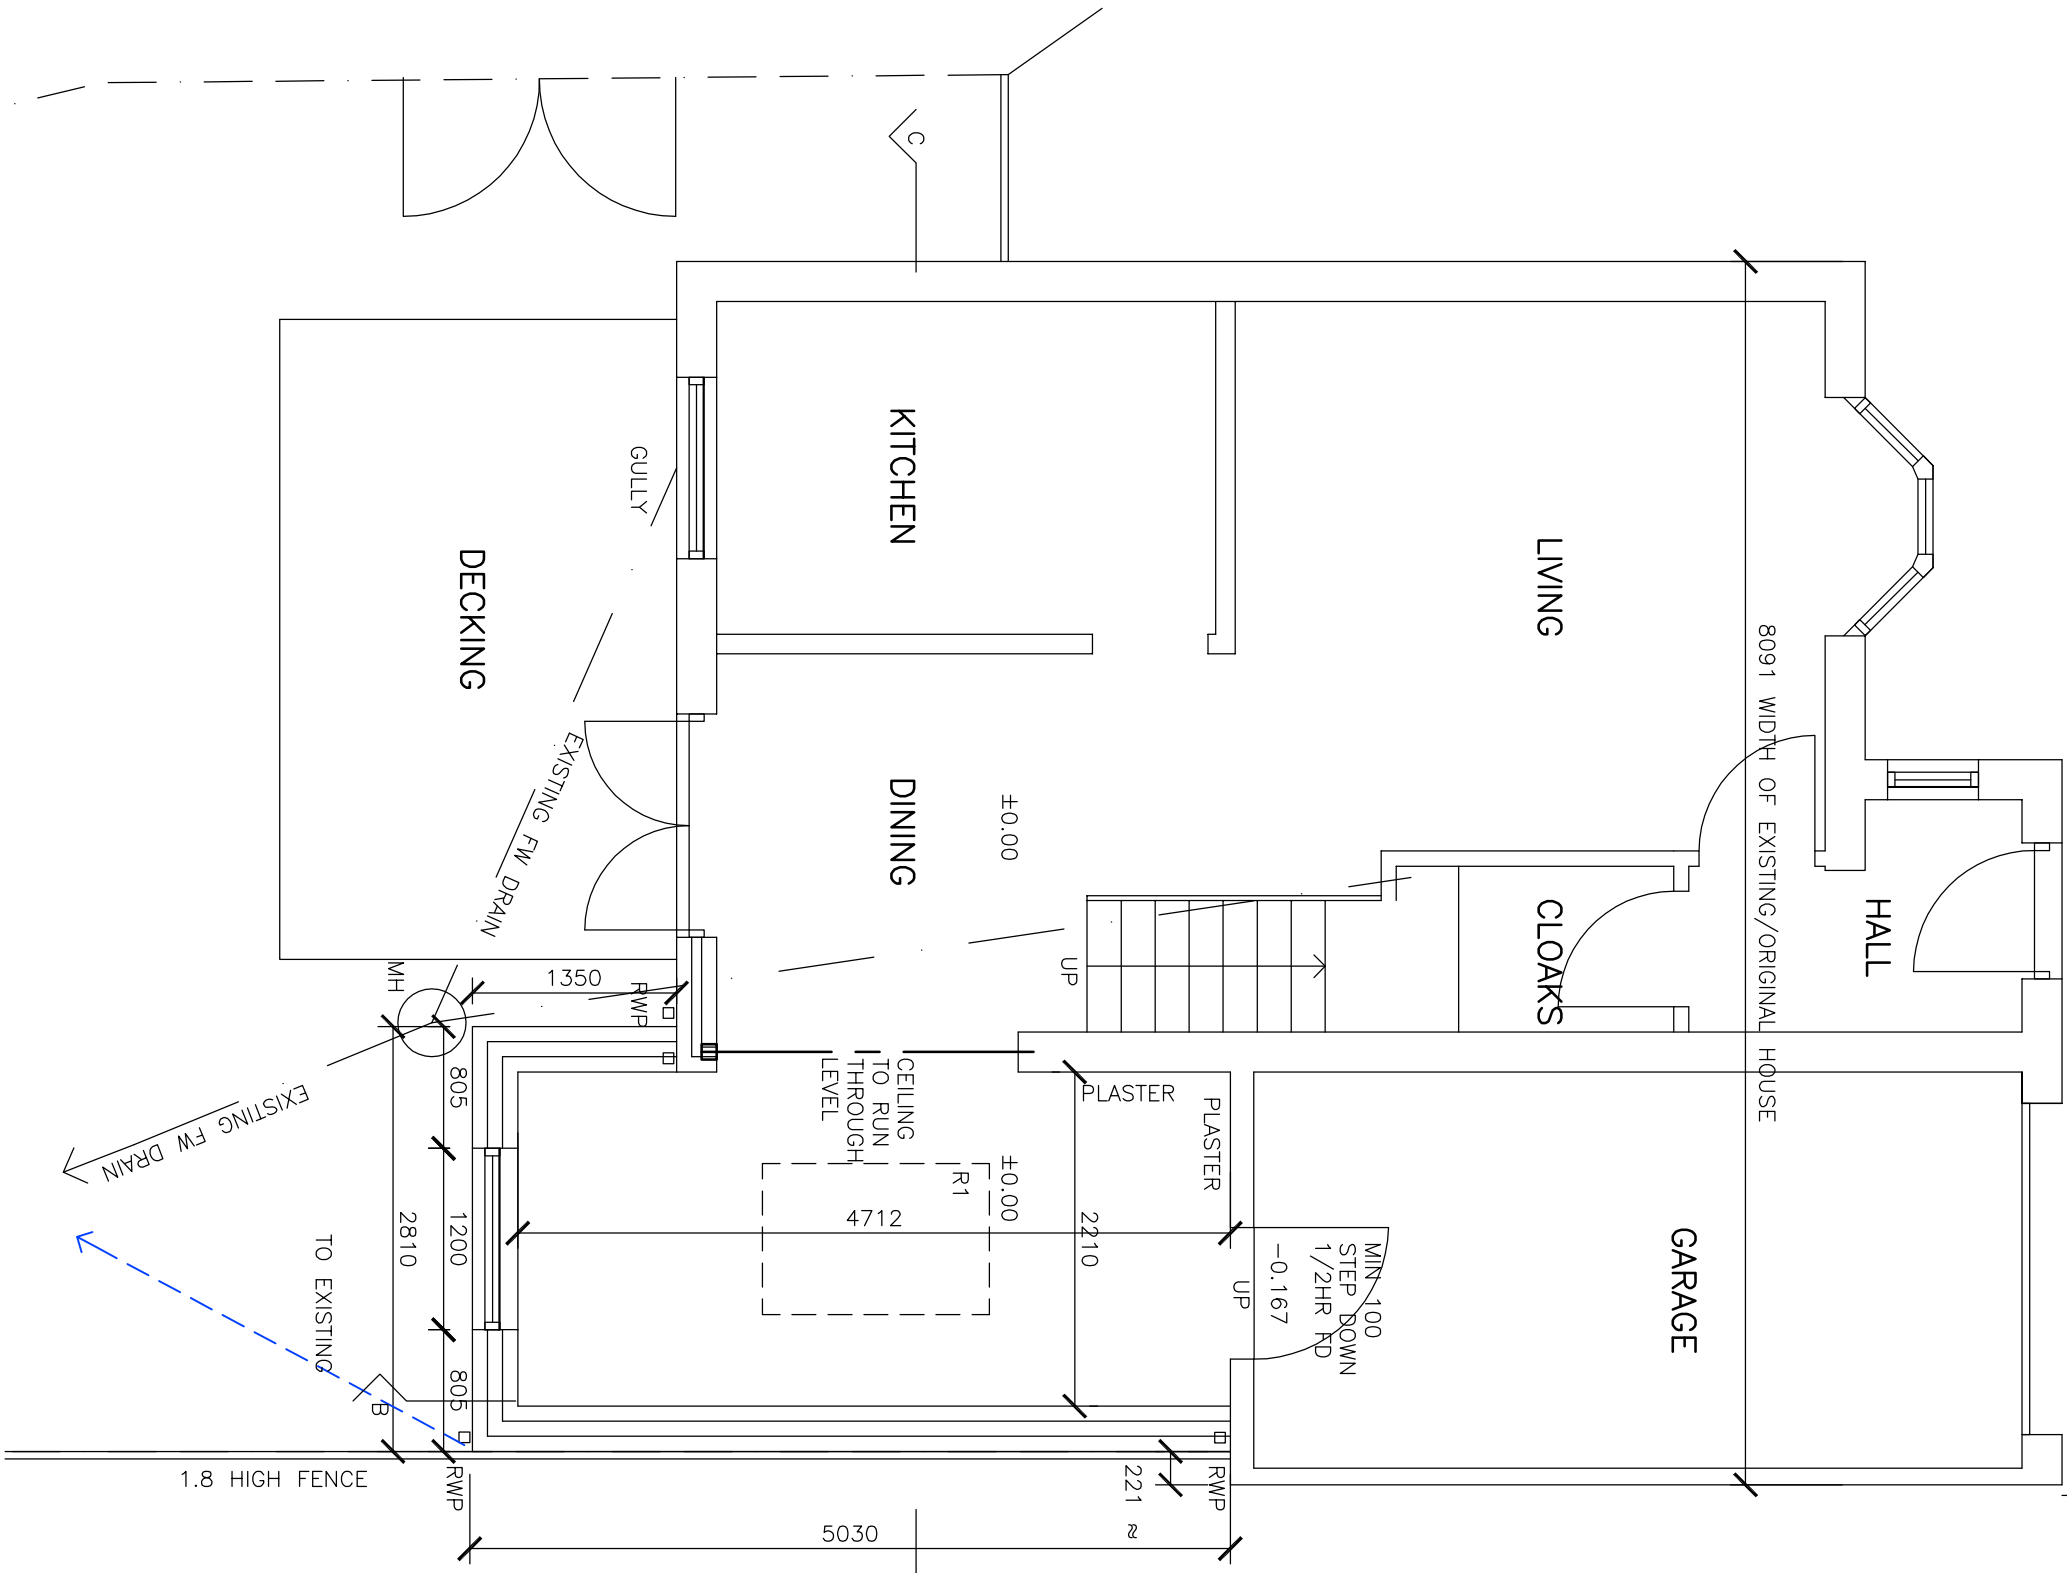

NEW WALL MIN 50MM  
FROM BOUNDARY  
BOUNDARY LINE TO  
BE ESTABLISHED ON  
SITE WITH  
AGREEMENT FROM  
NEIGHBOURS

CAREFULLY EXCAVET  
FOUNDATIONS, TAKING  
CARE WITH  
NEIGHBOURING FENCE  
ETC

ROOFLIGHT & WINDOW  
OPENING SCHEDULE  
R1 1000 X 1500  
W1 1200X 1050

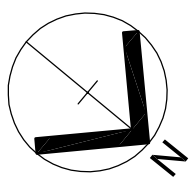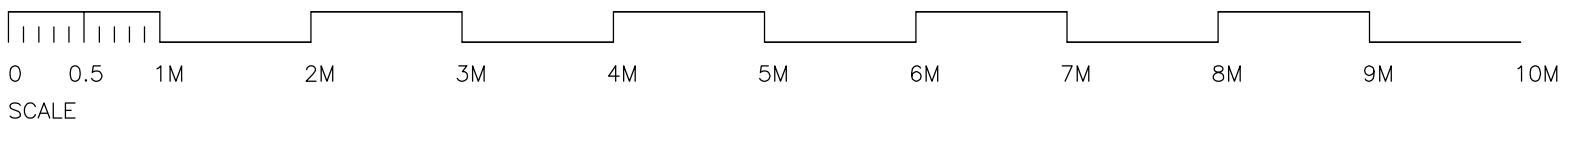

Client	MS L CARSTAIRS	Title	PROPOSED WORKS EXISTING GROUND FLOOR PLAN	Date	13.09.2023
Project	56 BILL RICKABY DRIVE NEWMARKET			Scale	1:50@A3
				Drawing No.	L(PD)BR.05
				Rev.	

Do not scale from this drawing. All dimensions and details to be verified prior to commencement of works. Any discrepancies to be reported to CD. A copyright exists on this drawing and all works pertaining to this project.