

PLEASE NOTE:


- | | | |
|---|---|---|
| <ol style="list-style-type: none"> 1. All dimensions to be checked on site before fabrication, 2. Contractor to refer to engineers drawings before proceeding with works. 3. All drawings and designs are covered by design right (intellectual property), and may not be distributed, copied or issued without written permission by the Architect. | <ol style="list-style-type: none"> 4. All design concepts are the sole property of the Architect and no adaptations, reproductions or copies may be made without written permission of the Architect. 5. These drawings are subject to any variation required or recommendation by any statutory authority, or for the better carrying out of the works. | <ol style="list-style-type: none"> 6. Samples to be provided by contractor for XUL Architecture's approval. 7. All finishes to XUL Architecture's satisfaction. 8. All drawings to be approved by XUL Architecture prior to construction. |
|---|---|---|

ADDITIONAL NOTE:

Issue key: Information (I) Planning (P) Tender (T) Construction (C) As Built (B)	Project Address 26 West Heath Avenue, NW11 7QL		Issue For: PLANNING	
	Scale	1:100@A3	EXISTING	
	Rev. Date	16/01/24	Ground Floor Plan (Inc. Drive)	
	Drawn	AK	Dwg. No.	EX-01 Rev. P-00
Checked	HS	Project Number	23071	



Ground Floor Office
 33 Belsize Lane
 London NW3 5AS
 Office: +44 (0) 207 431 9014
 info@xularchitecture.co.uk
 www.xularchitecture.co.uk

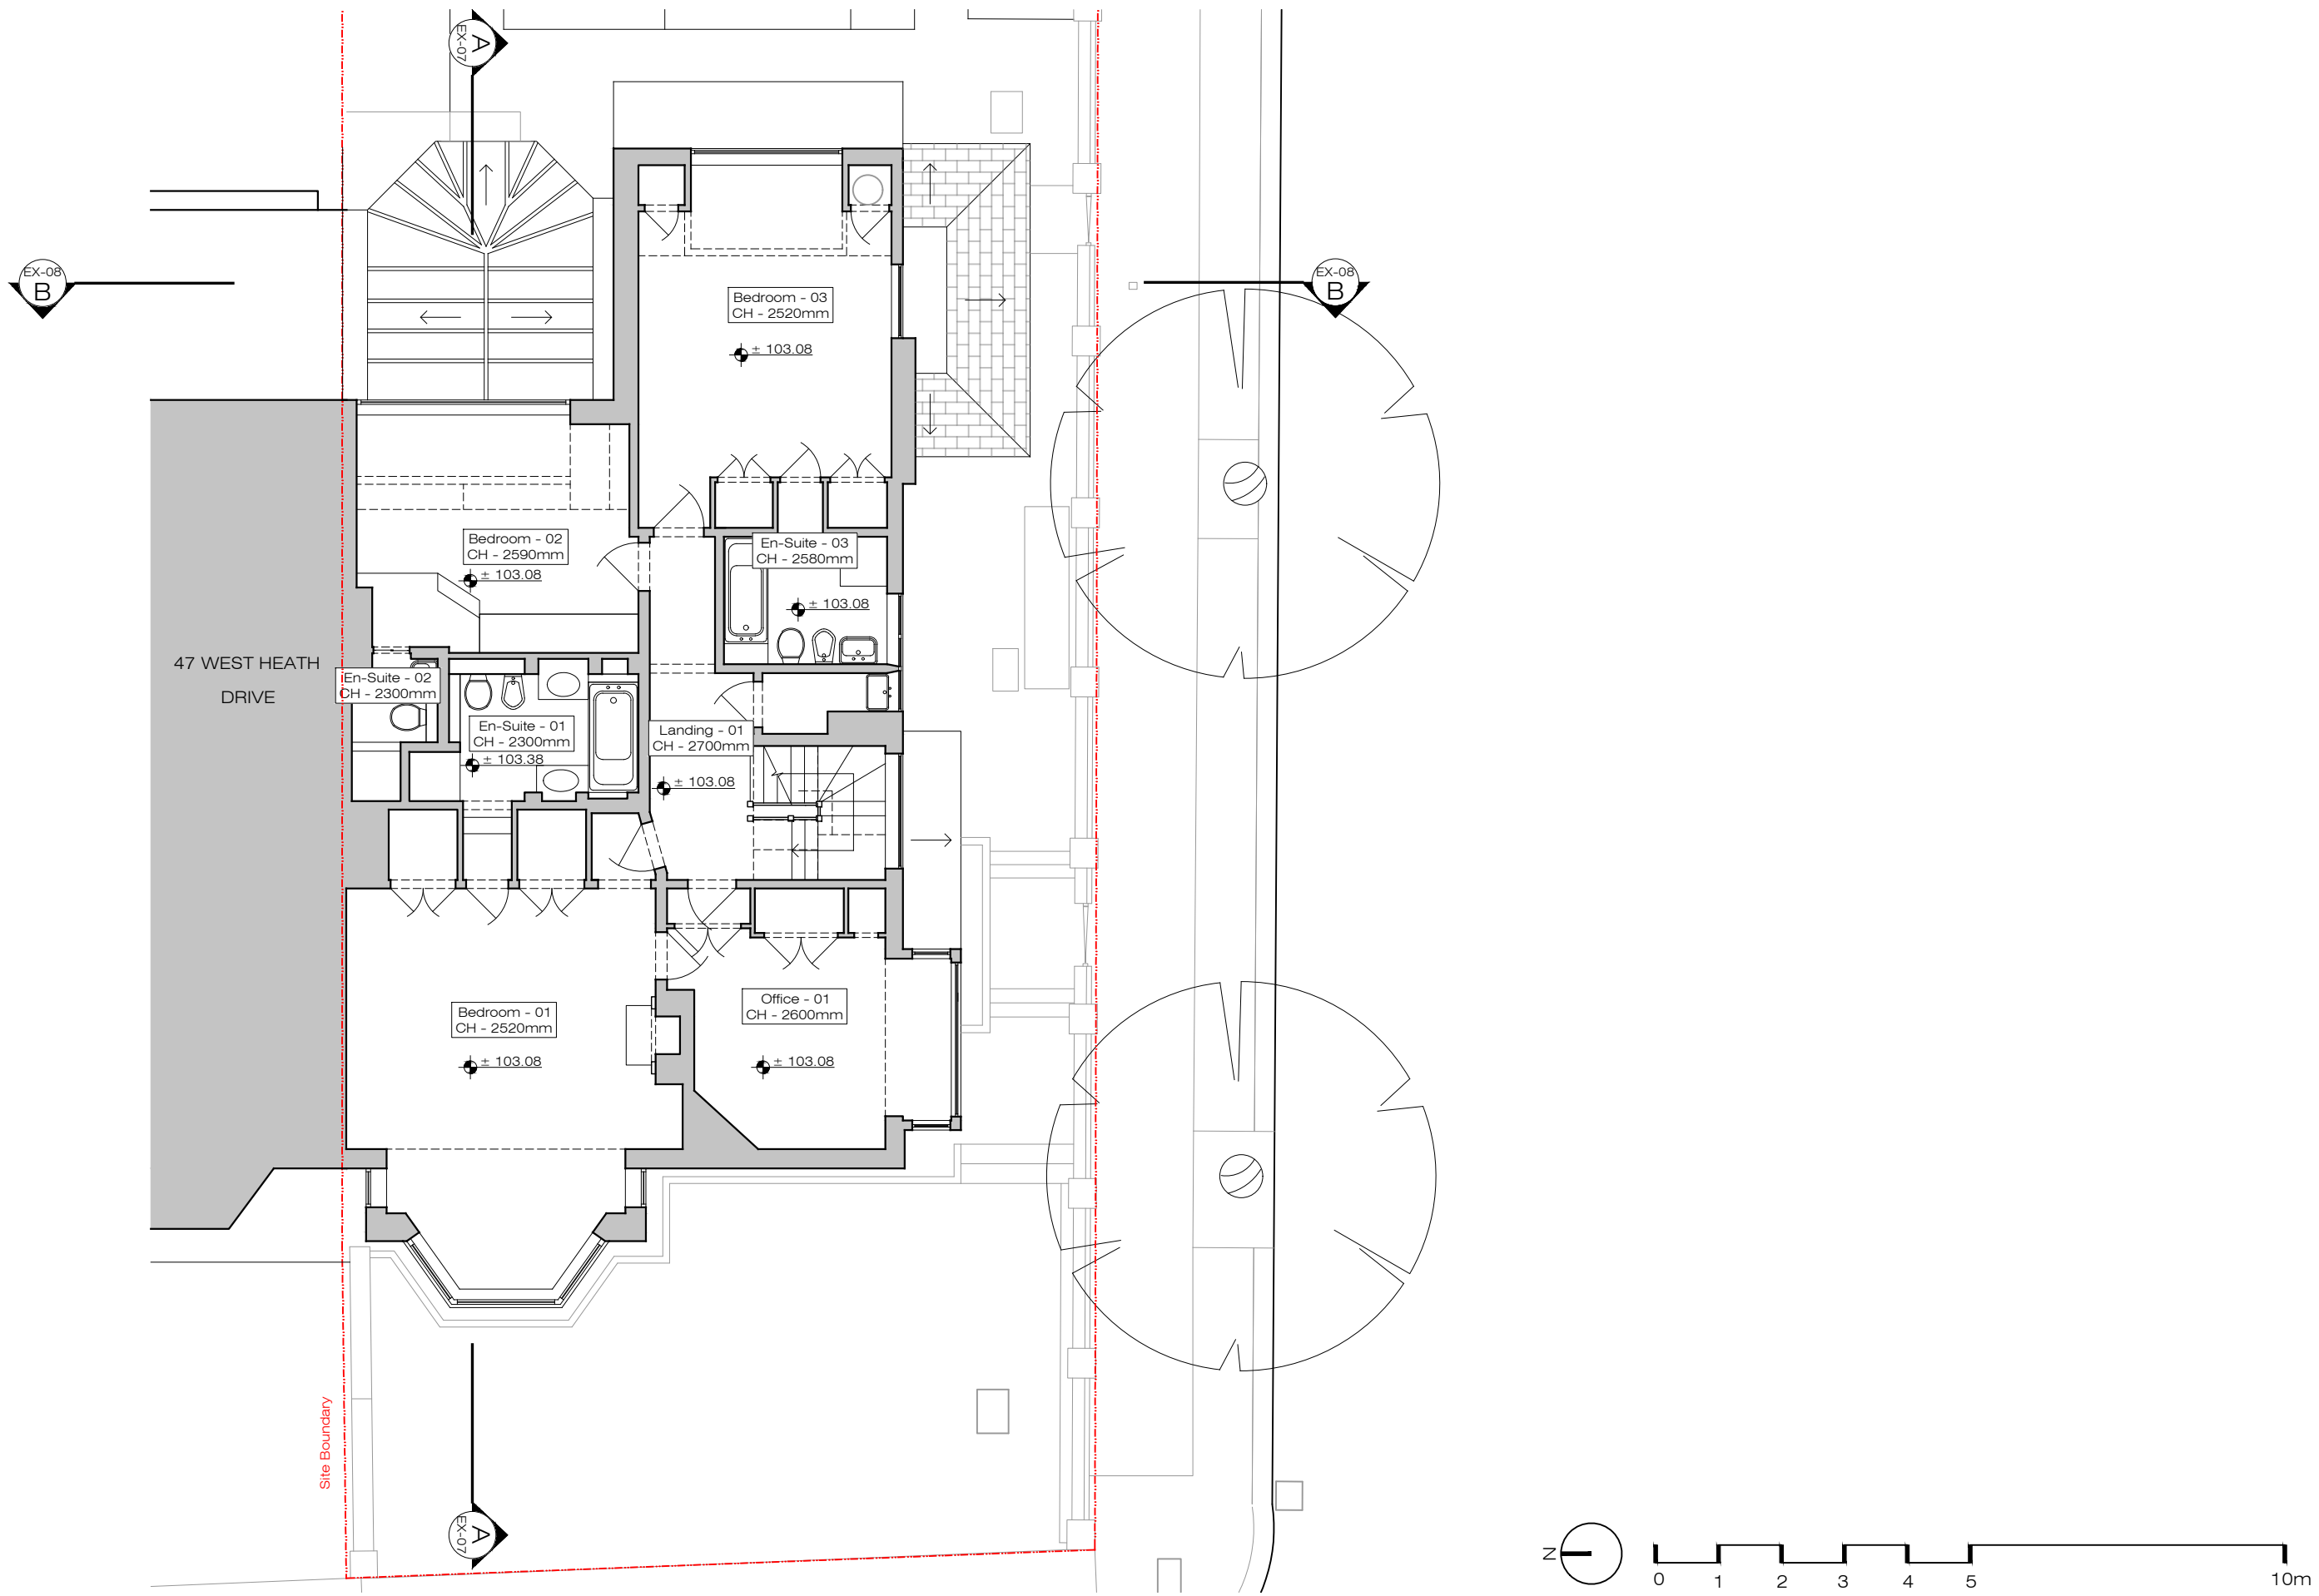

PLEASE NOTE:




- | | | |
|---|---|---|
| <ol style="list-style-type: none"> 1. All dimensions to be checked on site before fabrication, 2. Contractor to refer to engineers drawings before proceeding with works. 3. All drawings and designs are covered by design right (intellectual property), and may not be distributed, copied or issued without written permission by the Architect. | <ol style="list-style-type: none"> 4. All design concepts are the sole property of the Architect and no adaptations, reproductions or copies may be made without written permission of the Architect. 5. These drawings are subject to any variation required or recommendation by any statutory authority, or for the better carrying out of the works. | <ol style="list-style-type: none"> 6. Samples to be provided by contractor for XUL Architecture's approval. 7. All finishes to XUL Architecture's satisfaction. 8. All drawings to be approved by XUL Architecture prior to construction. |
|---|---|---|

ADDITIONAL NOTE:

Issue key: Information (I) Planning (P) Tender (T) Construction (C) As Built (B)	Project Address 26 West Heath Avenue, NW11 7QL		Issue For: PLANNING	
	Scale	1:100@A3	EXISTING	
	Rev. Date	16/01/24	First Floor Plan	
	Drawn	AK	Dwg. No.	EX-02
Checked	HS	Rev.	P-00	
		Project Number	23071	



Ground Floor Office
 33 Belsize Lane
 London NW3 5AS
 Office: +44 (0) 207 431 9014
 info@xularchitecture.co.uk
 www.xularchitecture.co.uk

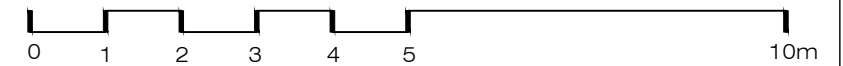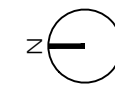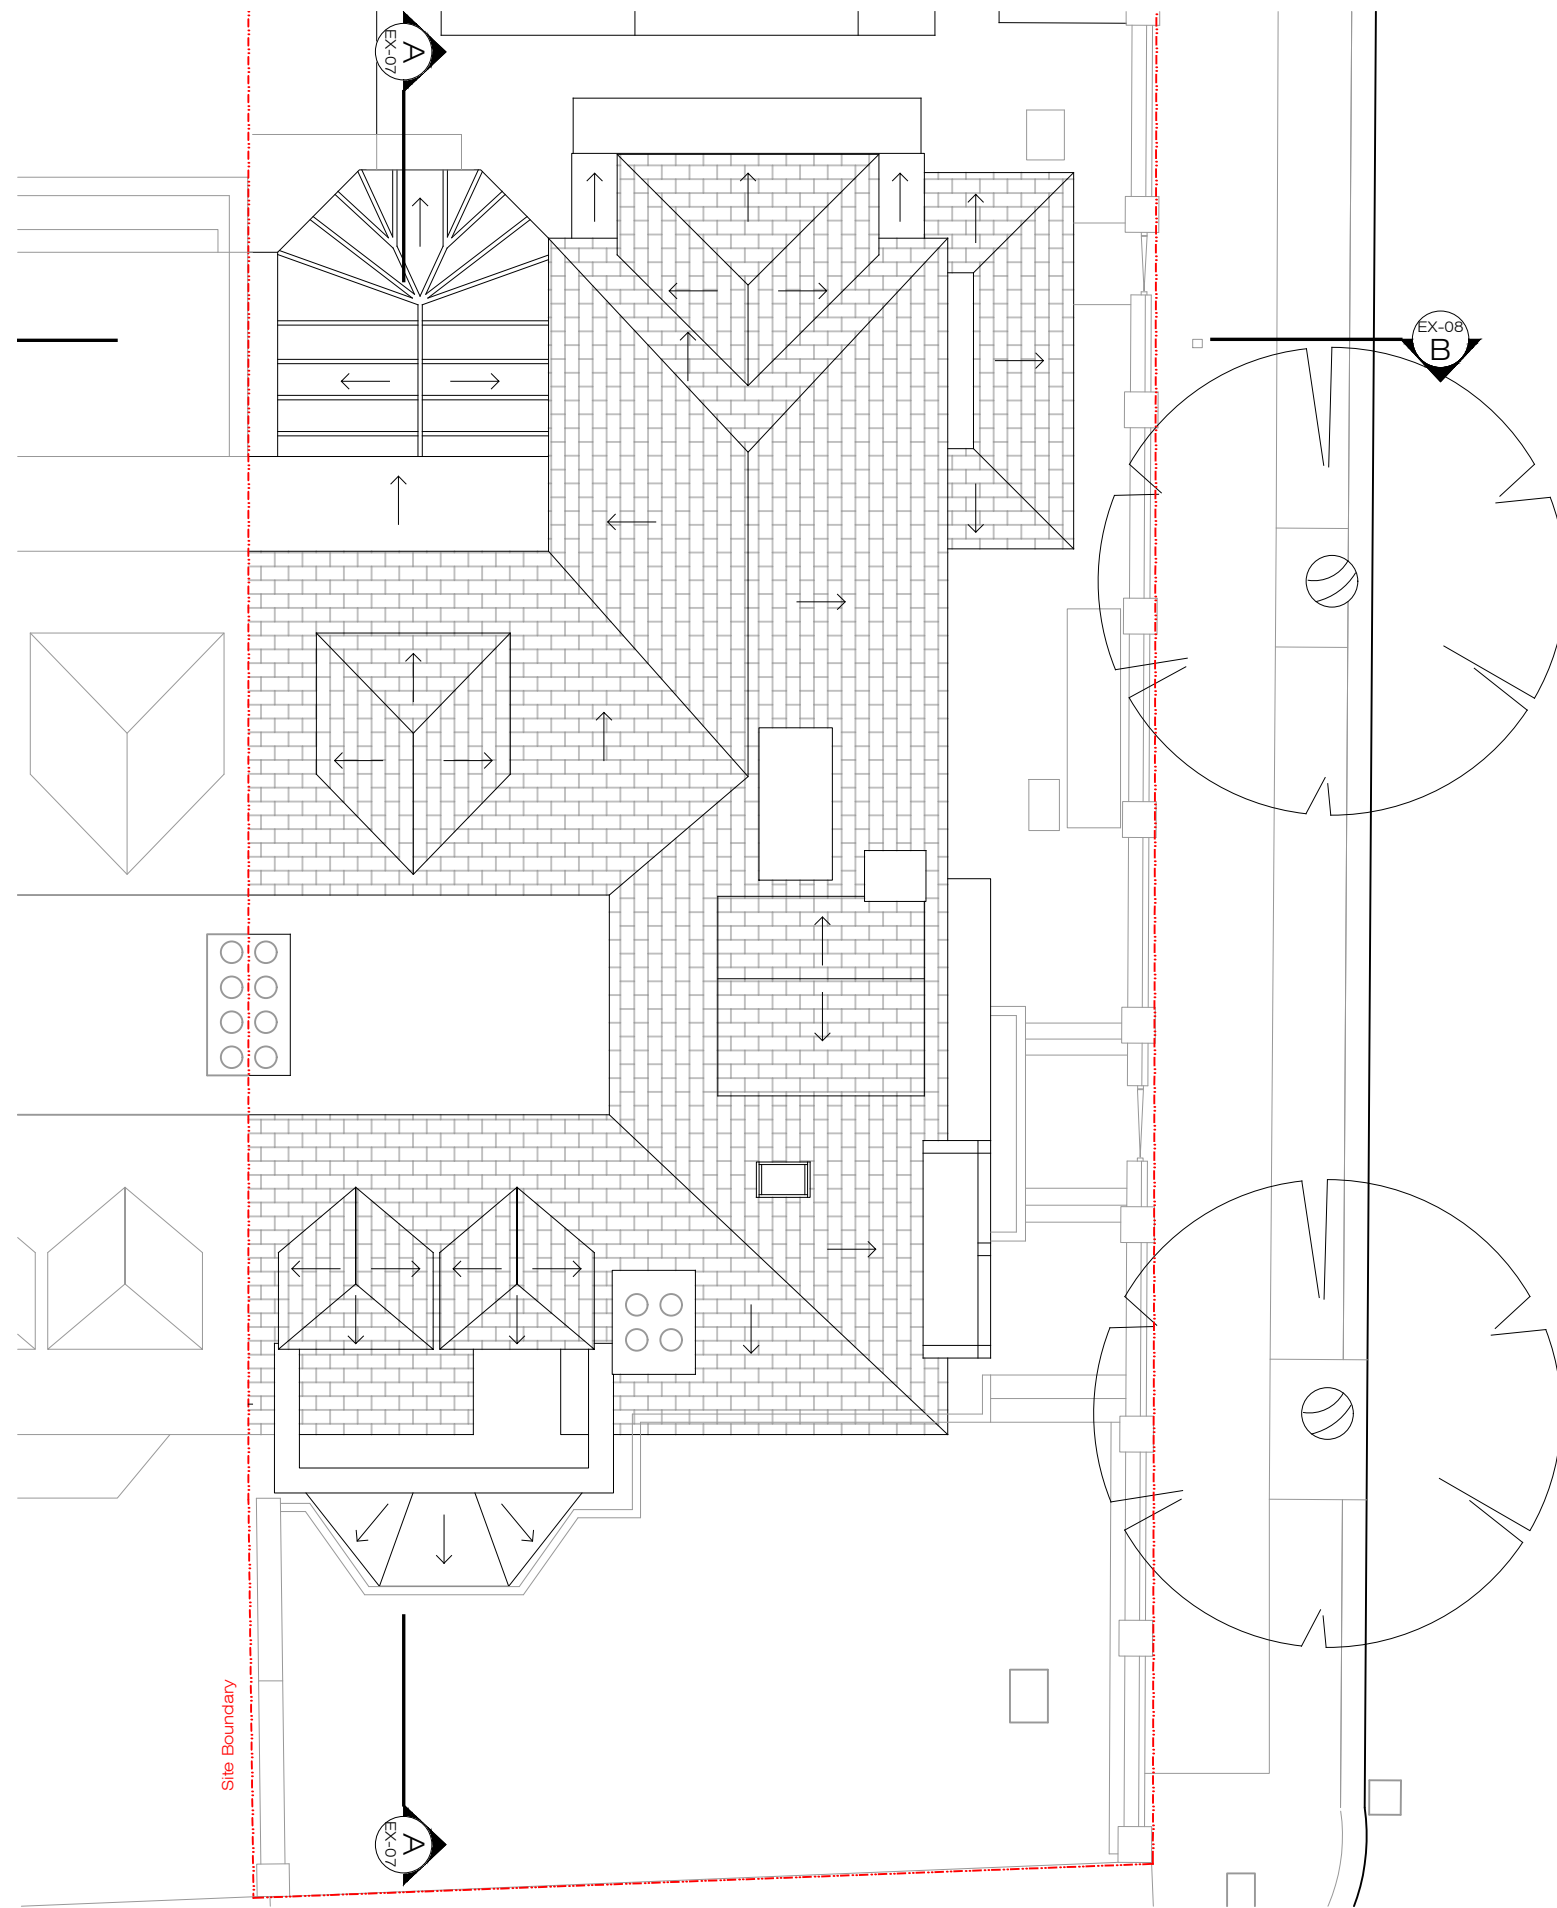

PLEASE NOTE:

1. All dimensions to be checked on site before fabrication,
2. Contractor to refer to engineers drawings before proceeding with works.
3. All drawings and designs are covered by design right (intellectual property), and may not be distributed, copied or issued without written permission by the Architect.
4. All design concepts are the sole property of the Architect and no adaptations, reproductions or copies may be made without written permission of the Architect.
5. These drawings are subject to any variation required or recommendation by any statutory authority, or for the better carrying out of the works.
6. Samples to be provided by contractor for XUL Architecture's approval.
7. All finishes to XUL Architecture's satisfaction.
8. All drawings to be approved by XUL Architecture prior to construction.

ADDITIONAL NOTE:

Issue key:

- Information (I)
- Planning (P)
- Tender (T)
- Construction (C)
- As Built (B)

Project Address
26 West Heath Avenue, NW11 7QL

Issue For:
PLANNING

Scale 1:100@A3 EXISTING


Rev. Date 16/01/24 Roof Plan

Drawn AK Dwg. No. EX-03 Rev. P-00

Checked HS Project Number 23071



Ground Floor Office
33 Belsize Lane
London NW3 5AS
Office: +44 (0) 207 431 9014
info@xularchitecture.co.uk
www.xularchitecture.co.uk

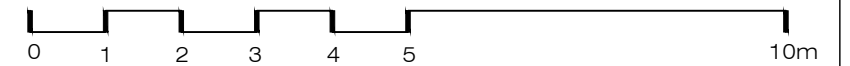

PLEASE NOTE:

- | | | |
|---|---|---|
| <ol style="list-style-type: none"> 1. All dimensions to be checked on site before fabrication, 2. Contractor to refer to engineers drawings before proceeding with works. 3. All drawings and designs are covered by design right (intellectual property), and may not be distributed, copied or issued without written permission by the Architect. | <ol style="list-style-type: none"> 4. All design concepts are the sole property of the Architect and no adaptations, reproductions or copies may be made without written permission of the Architect. 5. These drawings are subject to any variation required or recommendation by any statutory authority, or for the better carrying out of the works. | <ol style="list-style-type: none"> 6. Samples to be provided by contractor for XUL Architecture's approval. 7. All finishes to XUL Architecture's satisfaction. 8. All drawings to be approved by XUL Architecture prior to construction. |
|---|---|---|

ADDITIONAL NOTE:

Issue key:

- Information (I)
- Planning (P)
- Tender (T)
- Construction (C)
- As Built (B)

Project Address
26 West Heath Avenue, NW11 7QL


Issue For:
PLANNING

Scale	1:100@A3	EXISTING
Rev. Date	16/01/24	Front Elevation
Drawn	AK	Dwg. No. EX-04
Checked	HS	Rev. P-00
Project Number		23071



Ground Floor Office
33 Belsize Lane
London NW3 5AS
Office: +44 (0) 207 431 9014
info@xularchitecture.co.uk
www.xularchitecture.co.uk

WEST HEATH
DRIVE

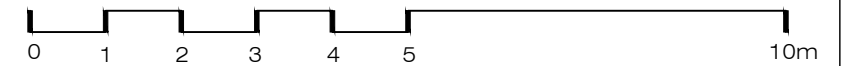

PLEASE NOTE:

1. All dimensions to be checked on site before fabrication,
2. Contractor to refer to engineers drawings before proceeding with works.
3. All drawings and designs are covered by design right (intellectual property), and may not be distributed, copied or issued without written permission by the Architect.
4. All design concepts are the sole property of the Architect and no adaptations, reproductions or copies may be made without written permission of the Architect.
5. These drawings are subject to any variation required or recommendation by any statutory authority, or for the better carrying out of the works.
6. Samples to be provided by contractor for XUL Architecture's approval.
7. All finishes to XUL Architecture's satisfaction.
8. All drawings to be approved by XUL Architecture prior to construction.

ADDITIONAL NOTE:

Issue key:

- Information (I)
- Planning (P)
- Tender (T)
- Construction (C)
- As Built (B)


Project Address
26 West Heath Avenue, NW11 7QL

Issue For:
PLANNING

Scale	1:100@A3	EXISTING
Rev. Date	16/01/24	Side Elevation
Drawn	AK	Dwg. No. EX-05
Checked	HS	Rev. P-00
Project Number		23071



Ground Floor Office
33 Belsize Lane
London NW3 5AS
Office: +44 (0) 207 431 9014
info@xularchitecture.co.uk
www.xularchitecture.co.uk

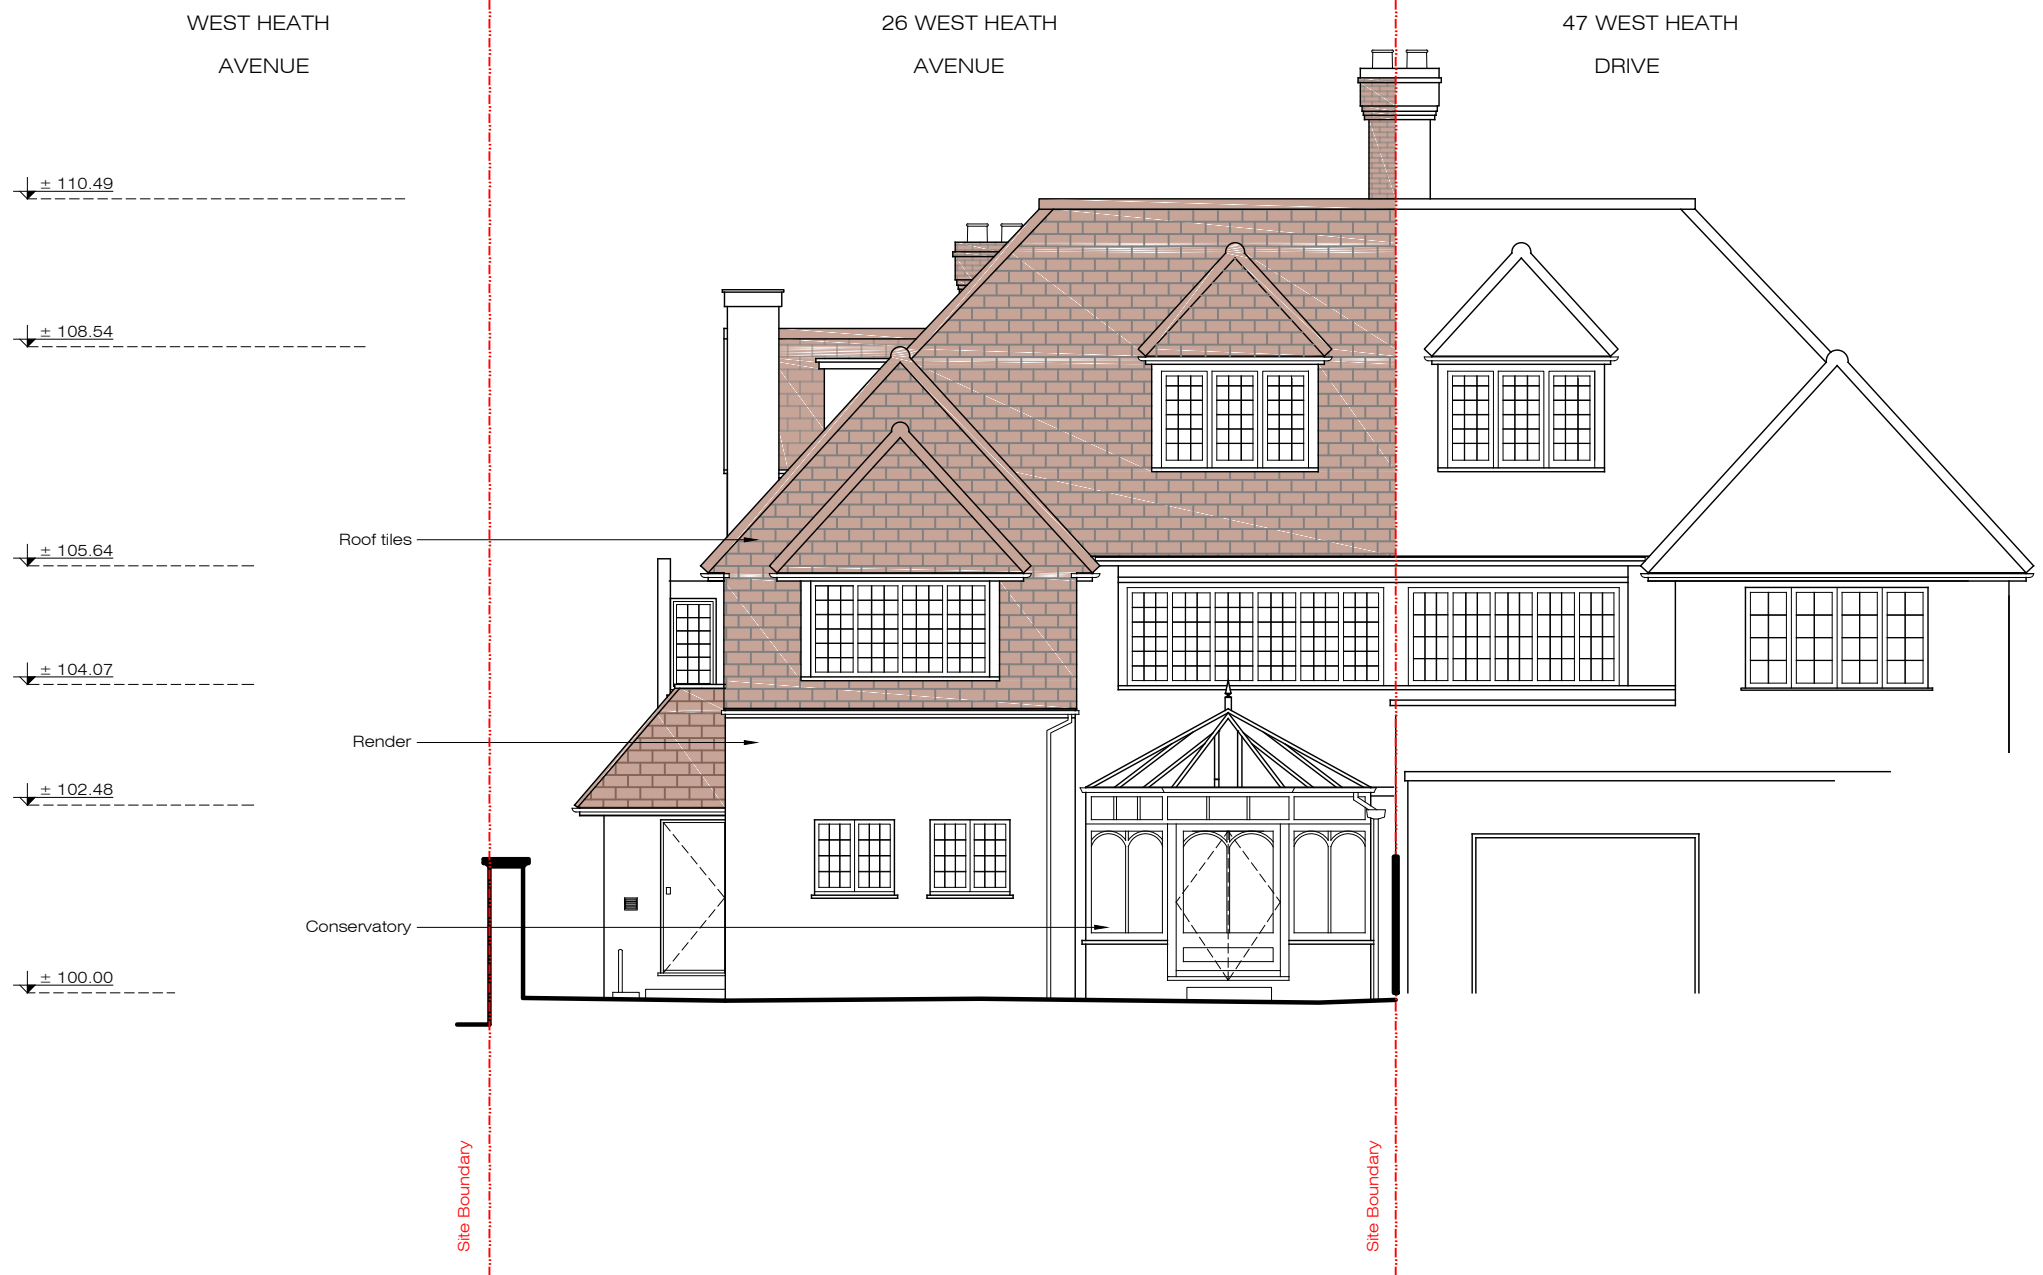

Ground Floor Office
33 Belsize Lane
London NW3 5AS
Office: +44 (0) 207 431 9014
info@xularchitecture.co.uk
www.xularchitecture.co.uk

PLEASE NOTE:

1. All dimensions to be checked on site before fabrication,
2. Contractor to refer to engineers drawings before proceeding with works.
3. All drawings and designs are covered by design right (intellectual property), and may not be distributed, copied or issued without written permission by the Architect.
4. All design concepts are the sole property of the Architect and no adaptations, reproductions or copies may be made without written permission of the Architect.
5. These drawings are subject to any variation required or recommendation by any statutory authority, or for the better carrying out of the works.
6. Samples to be provided by contractor for XUL Architecture's approval.
7. All finishes to XUL Architecture's satisfaction.
8. All drawings to be approved by XUL Architecture prior to construction.

ADDITIONAL NOTE:

Issue key:

- Information (I)
- Planning (P)
- Tender (T)
- Construction (C)
- As Built (B)

Project Address
26 West Heath Avenue, NW11 7QL


Scale 1:100@A3 EXISTING

Rev. Date 16/01/24 Rear Elevation

Drawn AK Dwg. No. EX-06 Rev. P-00

Checked HS Project Number 23071

Issue For:
PLANNING

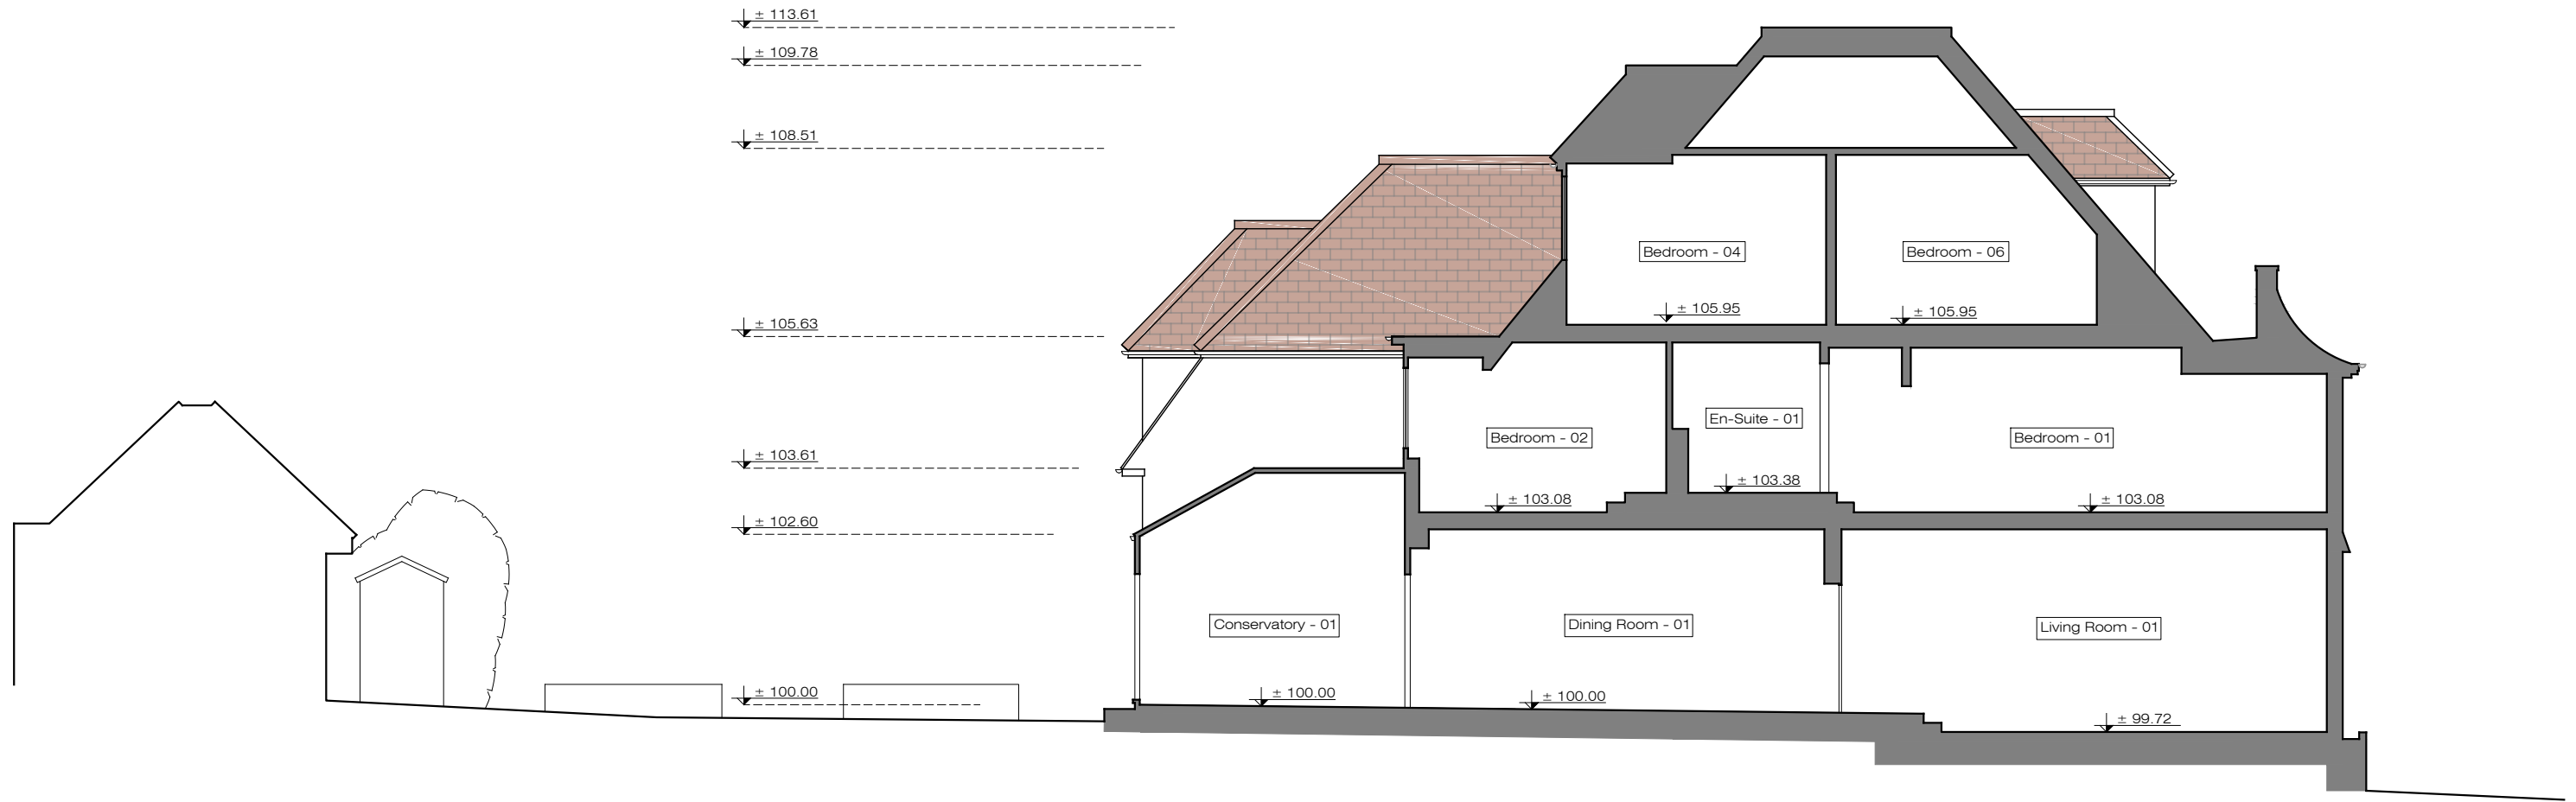

PLEASE NOTE:

- | | | |
|---|---|---|
| <ol style="list-style-type: none"> 1. All dimensions to be checked on site before fabrication, 2. Contractor to refer to engineers drawings before proceeding with works. 3. All drawings and designs are covered by design right (intellectual property), and may not be distributed, copied or issued without written permission by the Architect. | <ol style="list-style-type: none"> 4. All design concepts are the sole property of the Architect and no adaptations, reproductions or copies may be made without written permission of the Architect. 5. These drawings are subject to any variation required or recommendation by any statutory authority, or for the better carrying out of the works. | <ol style="list-style-type: none"> 6. Samples to be provided by contractor for XUL Architecture's approval. 7. All finishes to XUL Architecture's satisfaction. 8. All drawings to be approved by XUL Architecture prior to construction. |
|---|---|---|

ADDITIONAL NOTE:

Issue key:

- Information (I)
- Planning (P)
- Tender (T)
- Construction (C)
- As Built (B)



Project Address
26 West Heath Avenue, NW11 7QL

Issue For:
PLANNING

Scale	1:100@A3	EXISTING
Rev. Date	16/01/24	Section - AA
Drawn	AK	Dwg. No. EX-07
Checked	HS	Rev. P-00
Project Number		23071



Ground Floor Office
33 Belsize Lane
London NW3 5AS
Office: +44 (0) 207 431 9014
info@xularchitecture.co.uk
www.xularchitecture.co.uk

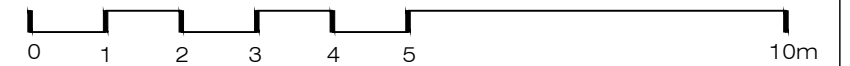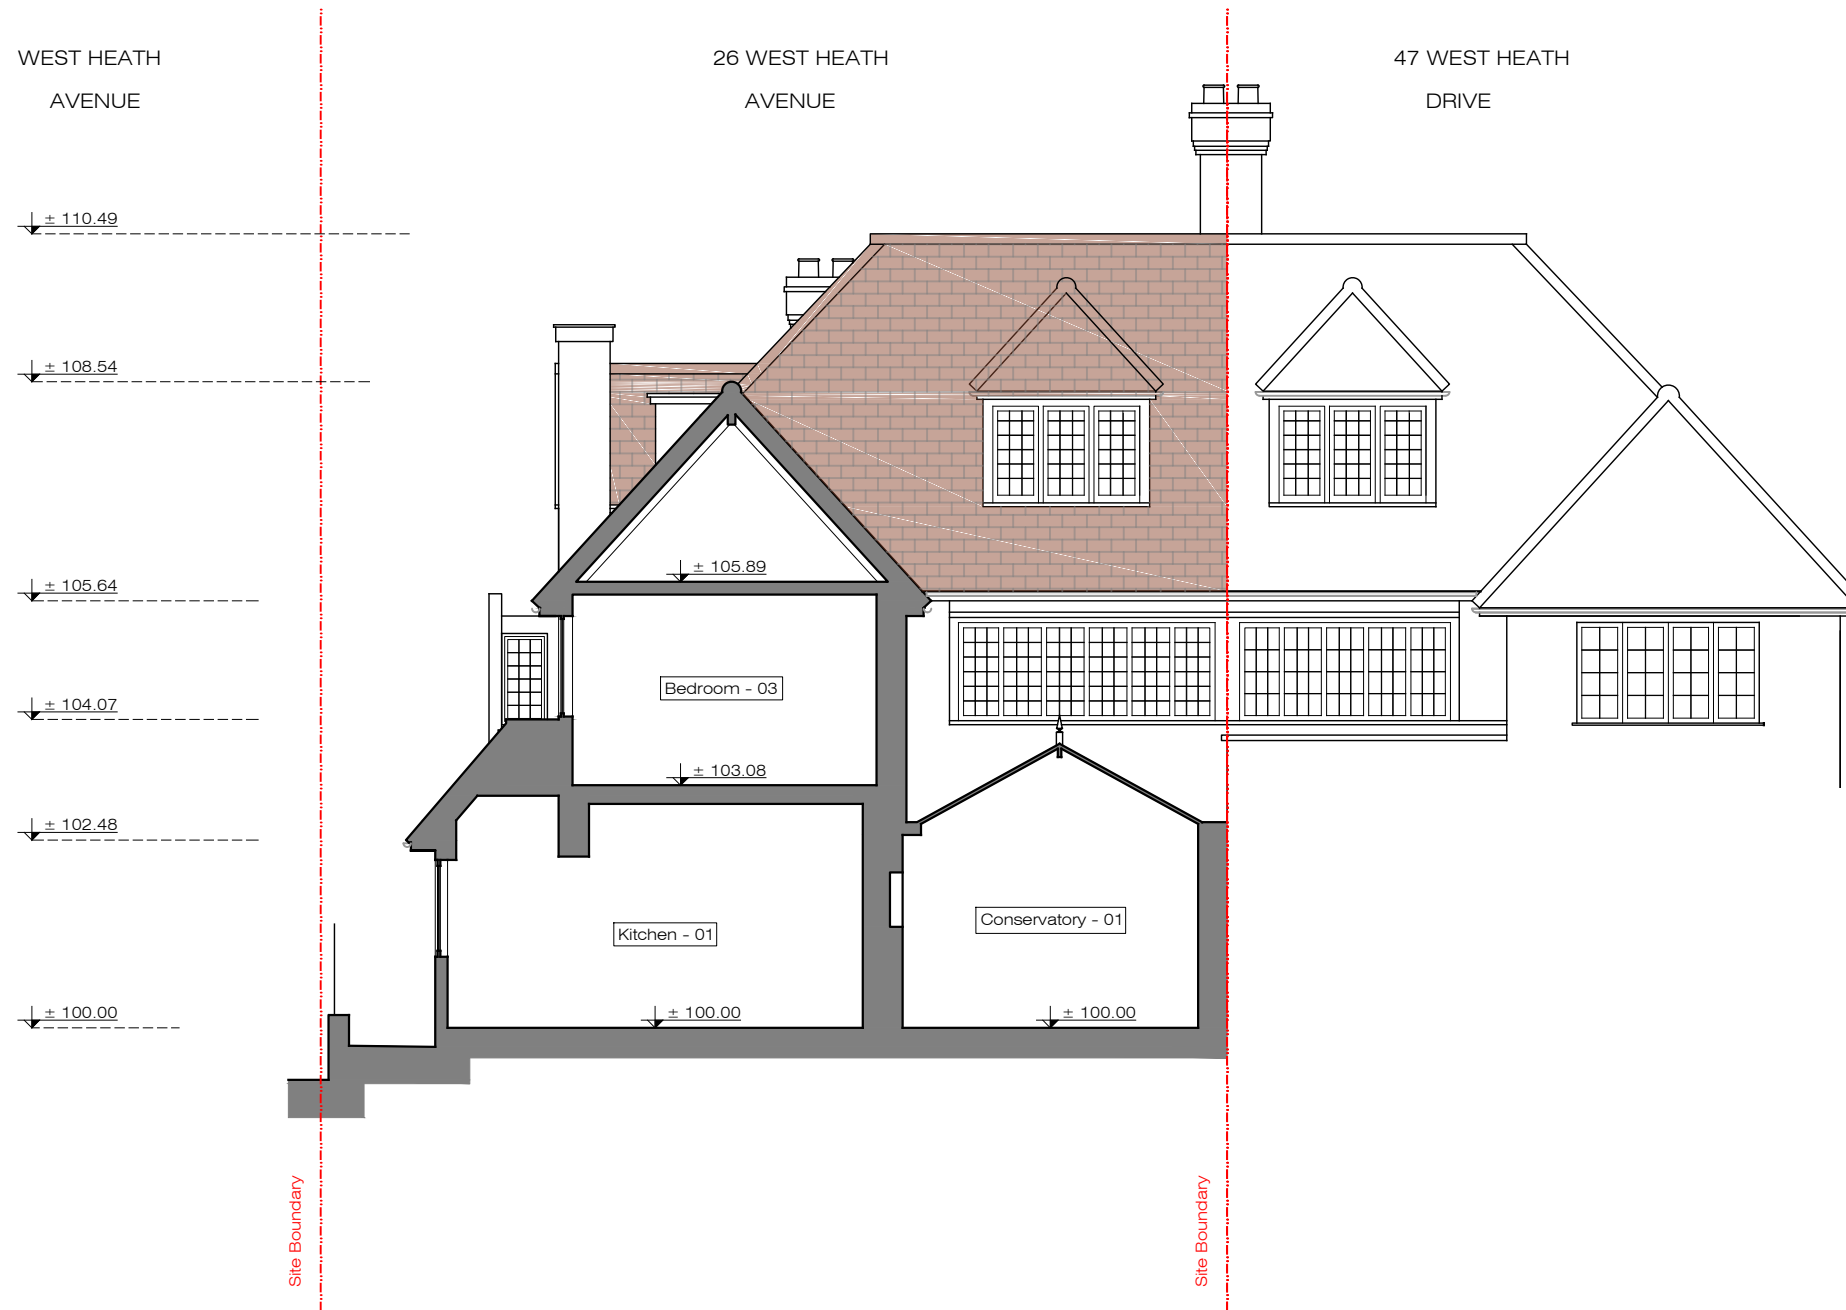

PLEASE NOTE:

- | | | |
|---|---|---|
| <ol style="list-style-type: none"> 1. All dimensions to be checked on site before fabrication, 2. Contractor to refer to engineers drawings before proceeding with works. 3. All drawings and designs are covered by design right (intellectual property), and may not be distributed, copied or issued without written permission by the Architect. | <ol style="list-style-type: none"> 4. All design concepts are the sole property of the Architect and no adaptations, reproductions or copies may be made without written permission of the Architect. 5. These drawings are subject to any variation required or recommendation by any statutory authority, or for the better carrying out of the works. | <ol style="list-style-type: none"> 6. Samples to be provided by contractor for XUL Architecture's approval. 7. All finishes to XUL Architecture's satisfaction. 8. All drawings to be approved by XUL Architecture prior to construction. |
|---|---|---|

ADDITIONAL NOTE:


Issue key: Information (I) Planning (P) Tender (T) Construction (C) As Built (B)	Project Address 26 West Heath Avenue, NW11 7QL		Issue For: PLANNING	
	Scale	1:100@A3	EXISTING	
	Rev. Date	16/01/24	Section - BB	
	Drawn	AK	Dwg. No.	EX-08
Checked	HS	Rev.	P-00	
		Project Number	23071	



Ground Floor Office
33 Belsize Lane
London NW3 5AS
Office: +44 (0) 207 431 9014
info@xularchitecture.co.uk
www.xularchitecture.co.uk



Site Boundary

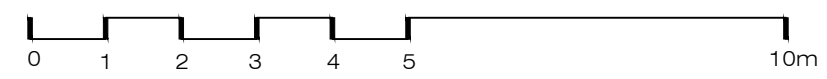


Ground Floor Office
33 Belsize Lane
London NW3 5AS
Office: +44 (0) 207 431 9014
info@xularchitecture.co.uk
www.xularchitecture.co.uk

PLEASE NOTE:


- | | | |
|---|---|---|
| <ol style="list-style-type: none"> 1. All dimensions to be checked on site before fabrication, 2. Contractor to refer to engineers drawings before proceeding with works. 3. All drawings and designs are covered by design right (intellectual property), and may not be distributed, copied or issued without written permission by the Architect. | <ol style="list-style-type: none"> 4. All design concepts are the sole property of the Architect and no adaptations, reproductions or copies may be made without written permission of the Architect. 5. These drawings are subject to any variation required or recommendation by any statutory authority, or for the better carrying out of the works. | <ol style="list-style-type: none"> 6. Samples to be provided by contractor for XUL Architecture's approval. 7. All finishes to XUL Architecture's satisfaction. 8. All drawings to be approved by XUL Architecture prior to construction. |
|---|---|---|

ADDITIONAL NOTE:

Issue key: Information (I) Planning (P) Tender (T) Construction (C) As Built (B)	Project Address 26 West Heath Avenue, NW11 7QL		Issue For: PLANNING	
	Scale	1:100@A3	EXISTING	
	Rev. Date	16/01/24	Street Elevation	
	Drawn	AK	Dwg. No.	EX-09
	Checked	HS	Project Number	23071
			Rev.	P-00

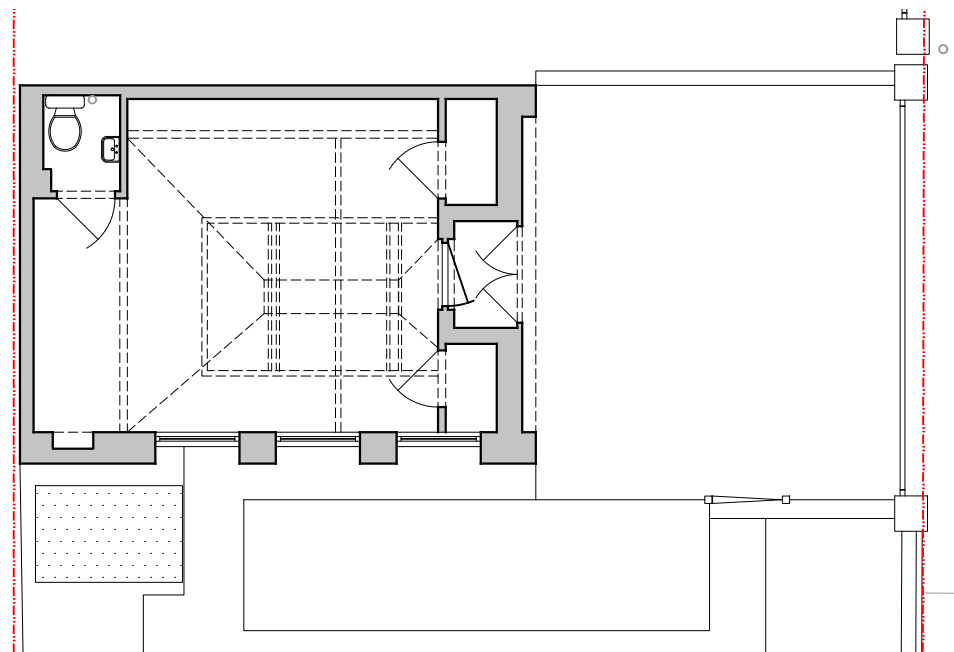


X EXISTING
Garage - Plan 1:100@A3

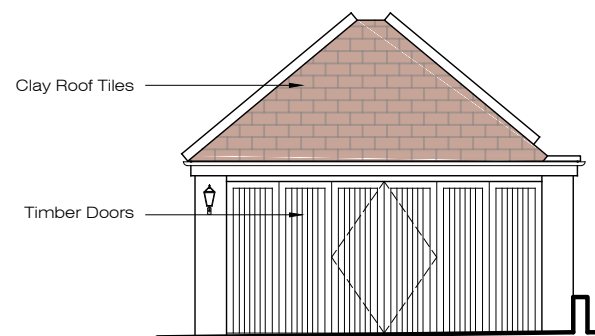


X EXISTING
Garage - South Elev 1:100@A3




X EXISTING
Garage - West Elev 1:100@A3

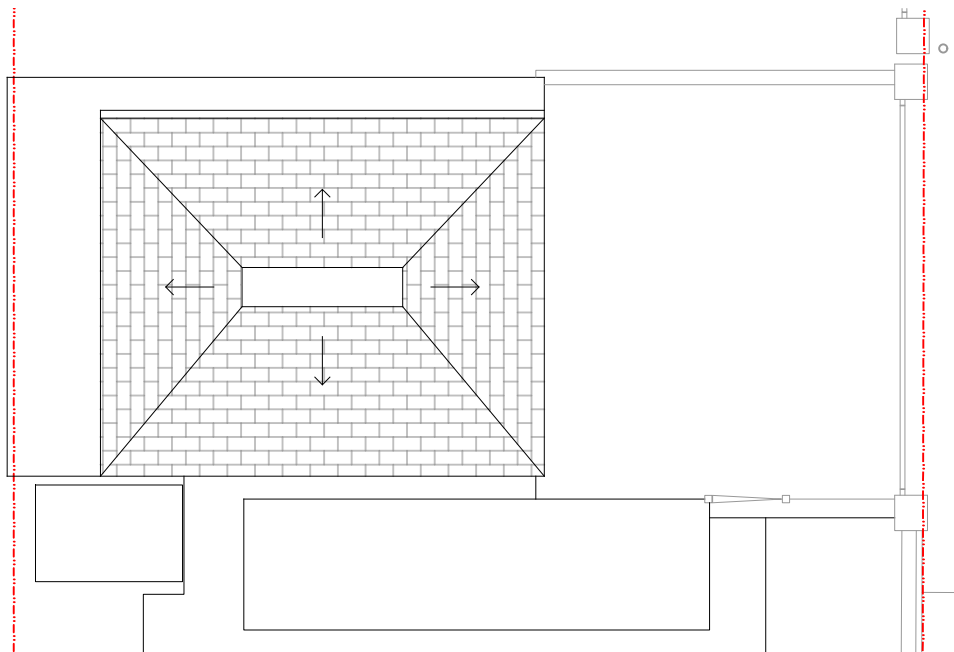


X EXISTING
Garage - Roof Plan 1:100@A3

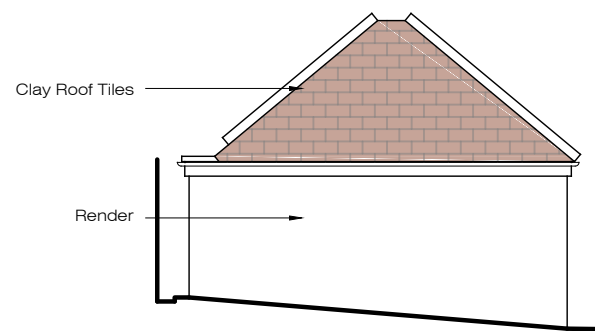

X EXISTING
Garage - North Elev 1:100@A3

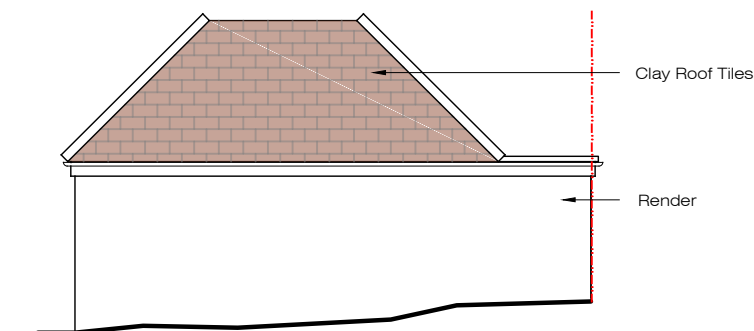

X EXISTING
Garage - East Elev 1:100@A3

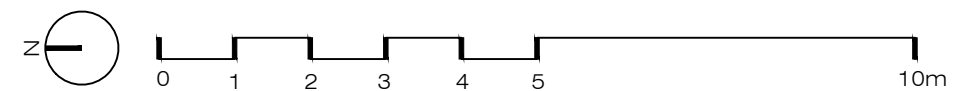

PLEASE NOTE:

- All dimensions to be checked on site before fabrication,
- Contractor to refer to engineers drawings before proceeding with works.
- All drawings and designs are covered by design right (intellectual property), and may not be distributed, copied or issued without written permission by the Architect.
- All design concepts are the sole property of the Architect and no adaptations, reproductions or copies may be made without written permission of the Architect.
- These drawings are subject to any variation required or recommendation by any statutory authority, or for the better carrying out of the works.
- Samples to be provided by contractor for XUL Architecture's approval.
- All finishes to XUL Architecture's satisfaction.
- All drawings to be approved by XUL Architecture prior to construction.

ADDITIONAL NOTE:

Issue key:

- Information (I)
- Planning (P)
- Tender (T)
- Construction (C)
- As Built (B)

Project Address
26 West Heath Avenue, NW11 7QL

Scale	1:100@A3	EXISTING
Rev. Date	16/01/24	Garage Drawings
Drawn	AK	Dwg. No. EX-10 Rev. P-00
Checked	HS	Project Number 23071

Issue For:
PLANNING