





NOTES:
 Dimensions to be checked on site before commencing work. Any discrepancies shall be reported to the architect immediately.
 Do not scale from these drawings except for planning purposes. Use figured dimensions only.
 Where applicable this drawing is to be read in conjunction with other consultants' drawings.
 This drawing is the copyright of Harrington Design Architects Ltd.

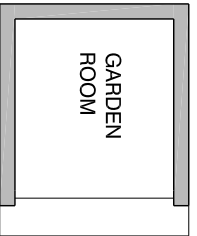

EXISTING OUTBUILDING

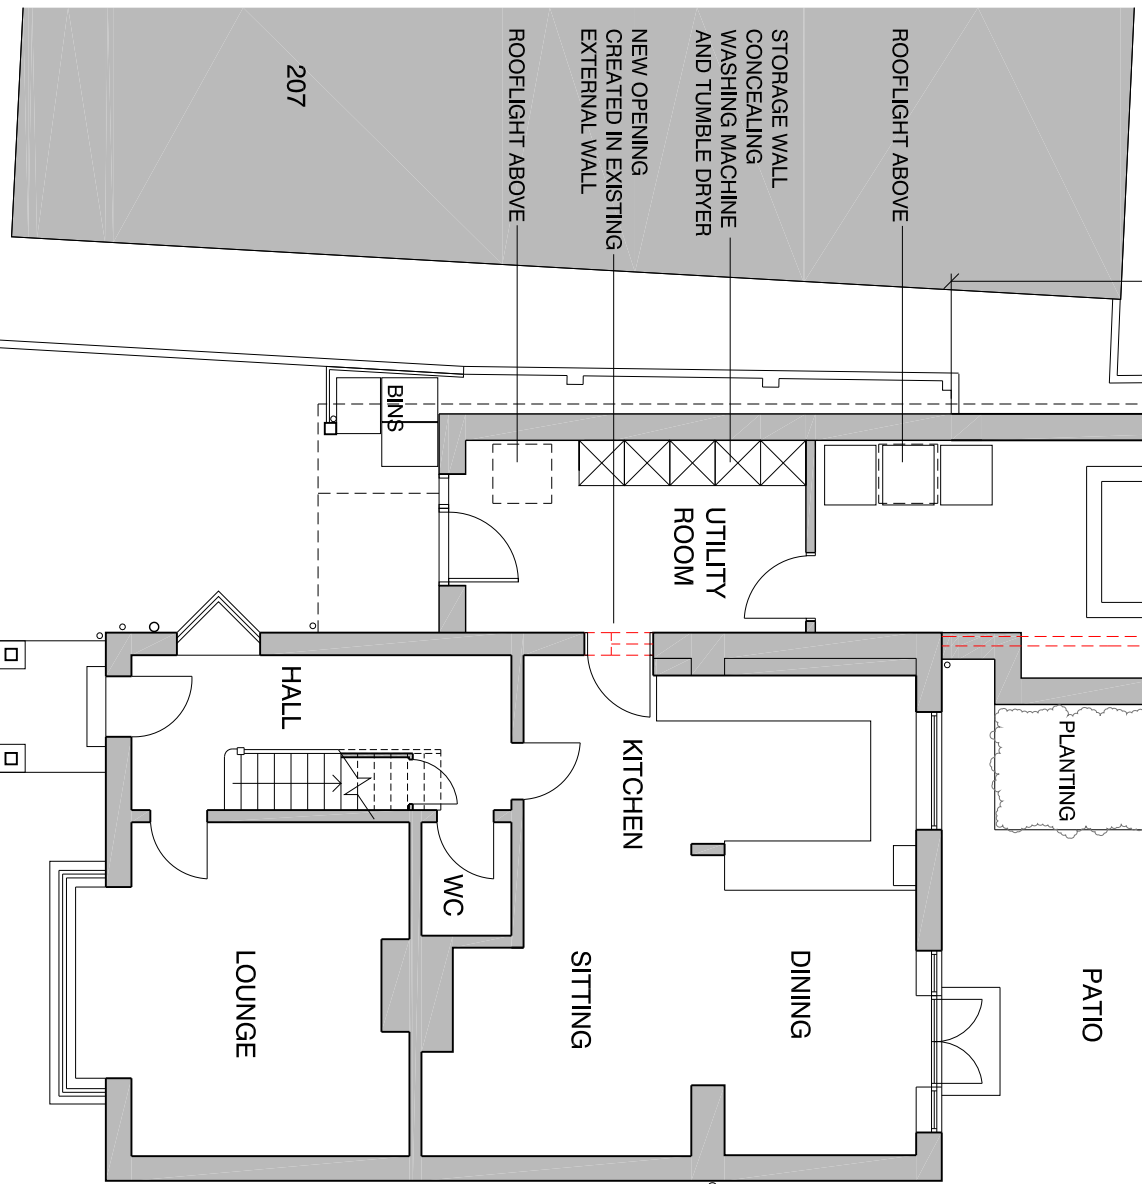

GROUND FLOOR PLAN AS PROPOSED

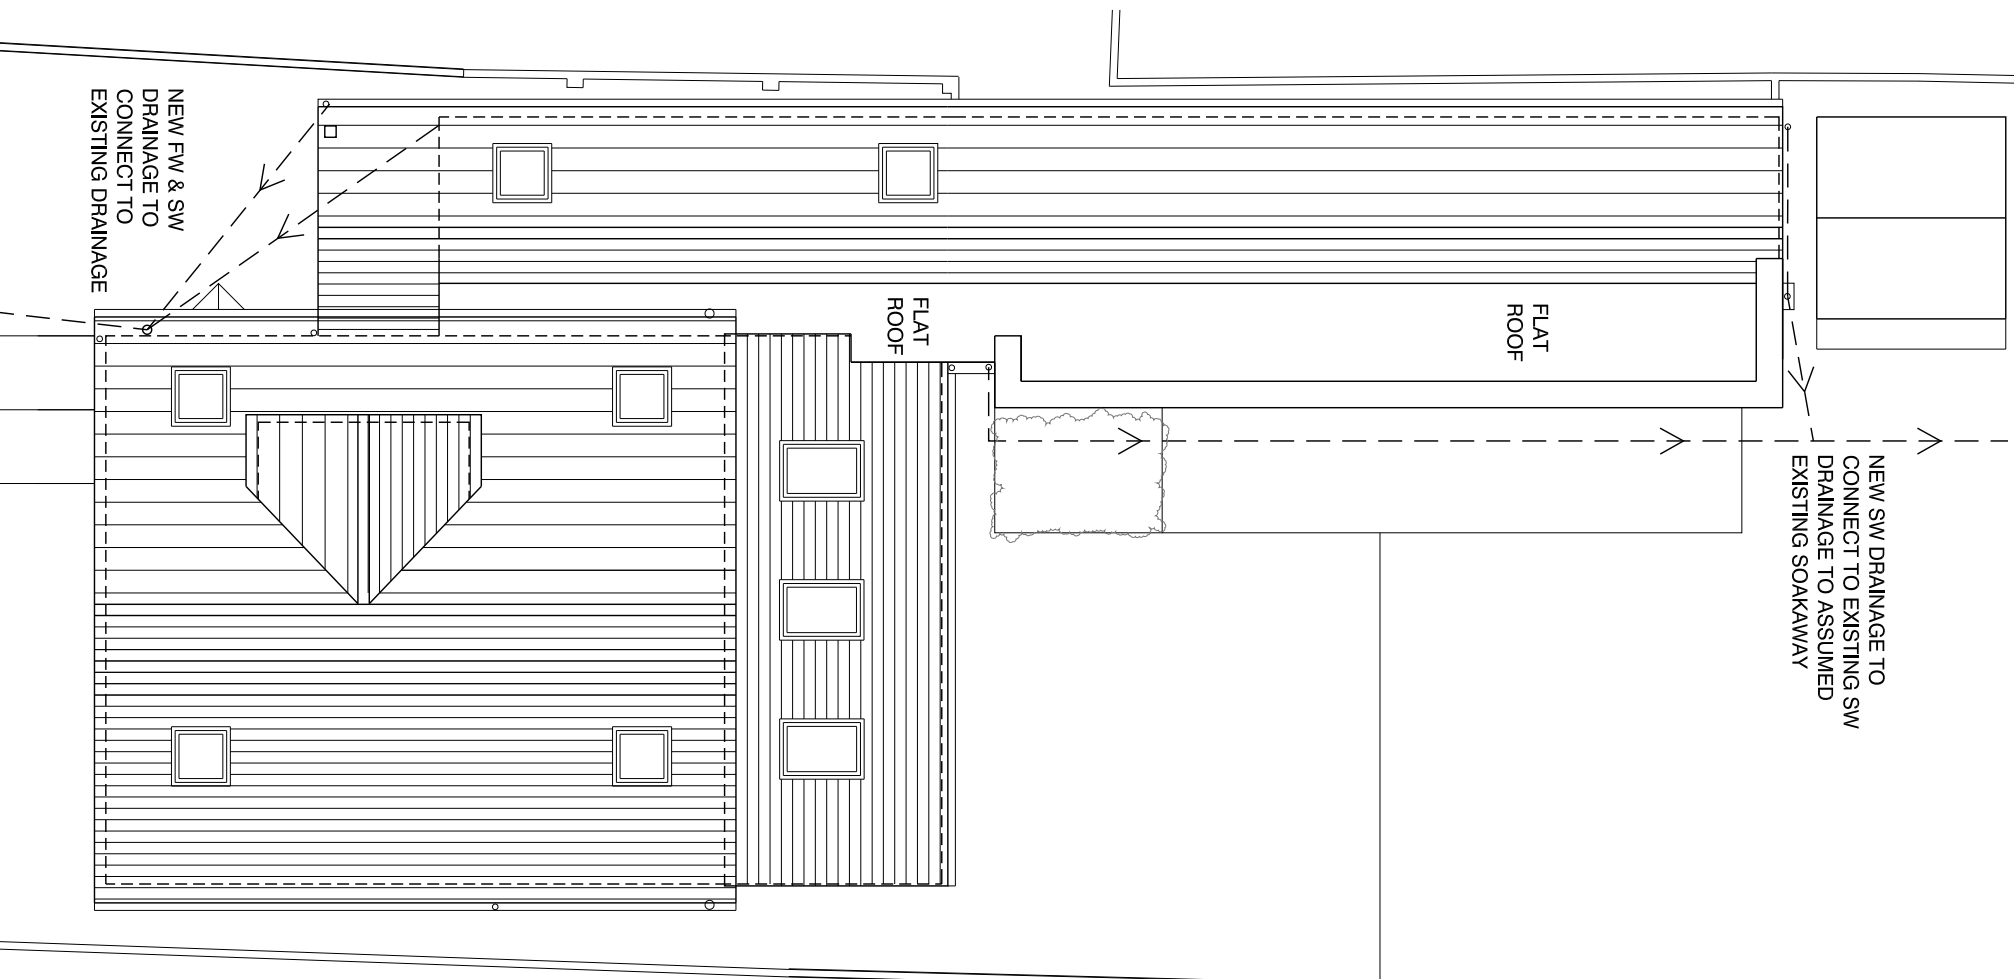 

ROOF PLAN AS PROPOSED

0m 1m

10m

Rev	Date	Amendment

Harrington Design Architects
 St John's House
 St John's Street
 Chichester
 West Sussex
 PO19 1UU
 Tel: 01243 574600
 Info@harringtondesign.co.uk

For
MR KARIM & MS READER
 Project
**EXTENSION & REFURBISHMENT
 208 WHYKE ROAD
 CHICHESTER
 PO19 7AQ**
 Title
**FLOOR PLANS
 AS PROPOSED**

Date	Drawn	Scale	Checked
OCT 23	SR	1:100 @ A3	
Job Number	Prefix	Drawing Number	Revision
23003	P	103	