


Key:

Proposed Buildings Separation Line - - -

Proposed Wall [Grey Box]

A fence will be installed to separate the rear outdoor spaces of the two properties.

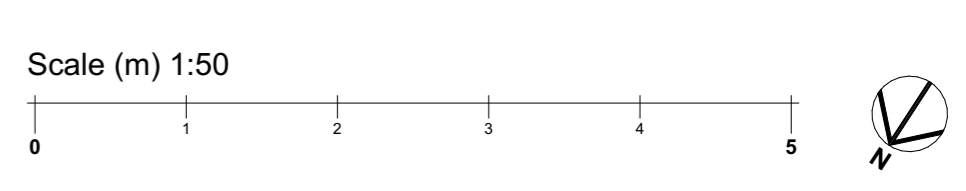

C.L.K Studios
ARCHITECTURE SERVICES

Client:
Mr Anastasis Michael

Address :
239 Folkestone Rd, Dover, CT17 9LL

Scale: 1:50	Page: A1	Drawing Name: Proposed Ground Floor Plan
Drawing No. 0104		

239 Folkestone Rd

241 Folkestone Rd