


Lower Ground Floor Plan
as Proposed



Ground Floor Plan
as Proposed

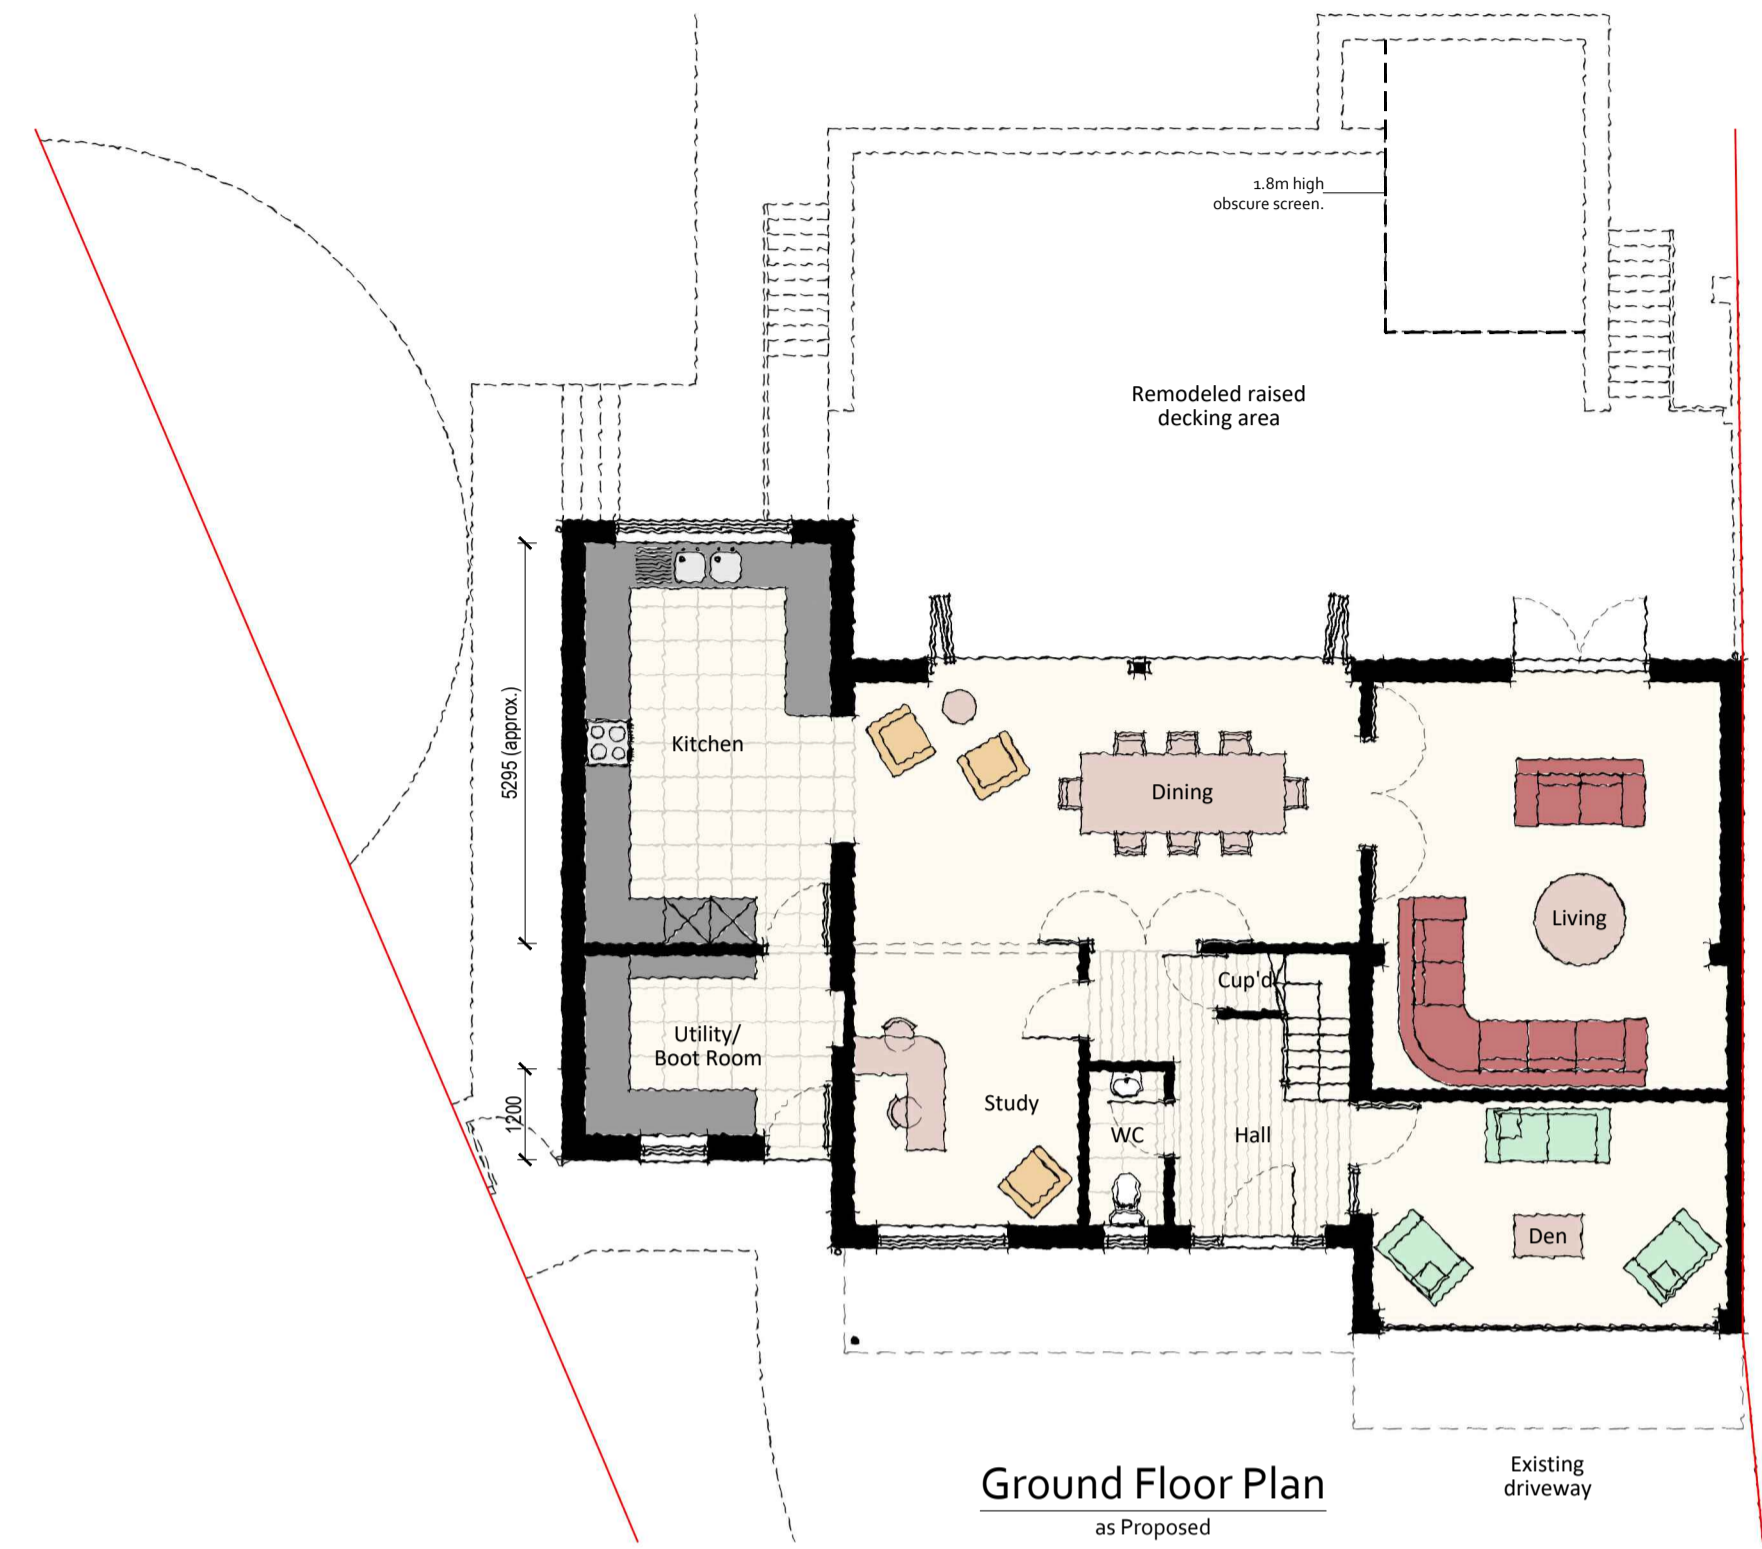


1st Floor Plan
as Proposed


Areas:
Existing (GIA) = 204m²
Proposed (GIA) = 297m²
Total Increase = 93m²



Front Elevation
as Proposed

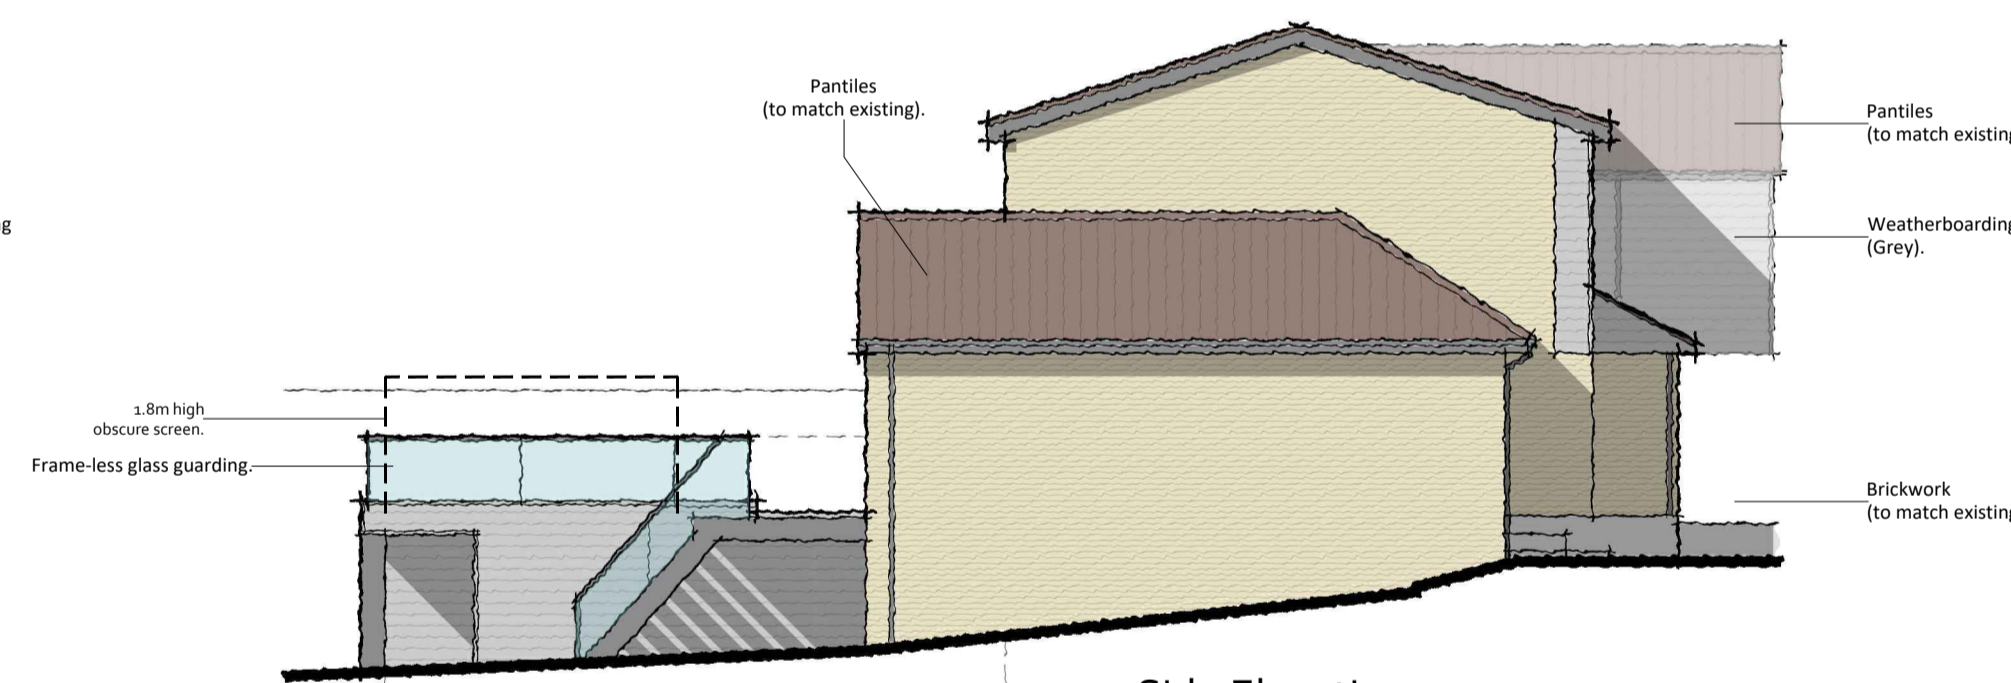

Side Elevation
as Proposed

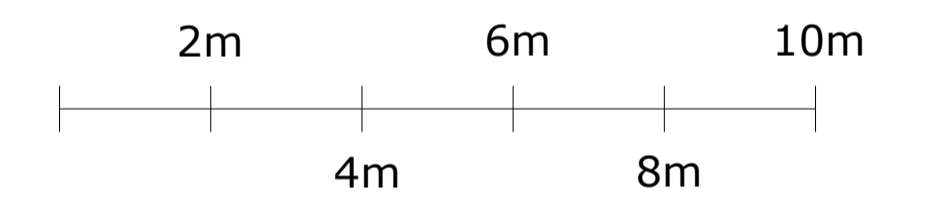

Rev.	Date	Details	Drawn	Checked
Issued for:				

PLANNING

Project/Client:	Project No:
Proposed Extension & Internal Remodeling 5 Dukes Meadow Woodbridge IP12 4DR	0595
Dwg No:	Rev:
PL003	G
Scale:	1:100 @ A1


Drawing:	North:
----------	--------

Floor Plans & Elevations as Proposed	Drawn By:	Date:
	PJA	03/2023
	Checked By:	Date:
	PJA	-

- Notes:
- Wall construction and make up to be verified on site by investigation by others.
 - Survey information derived from information of previously approved scheme. Survey to be checked on site prior to planning submission.



Rear Elevation
as Proposed

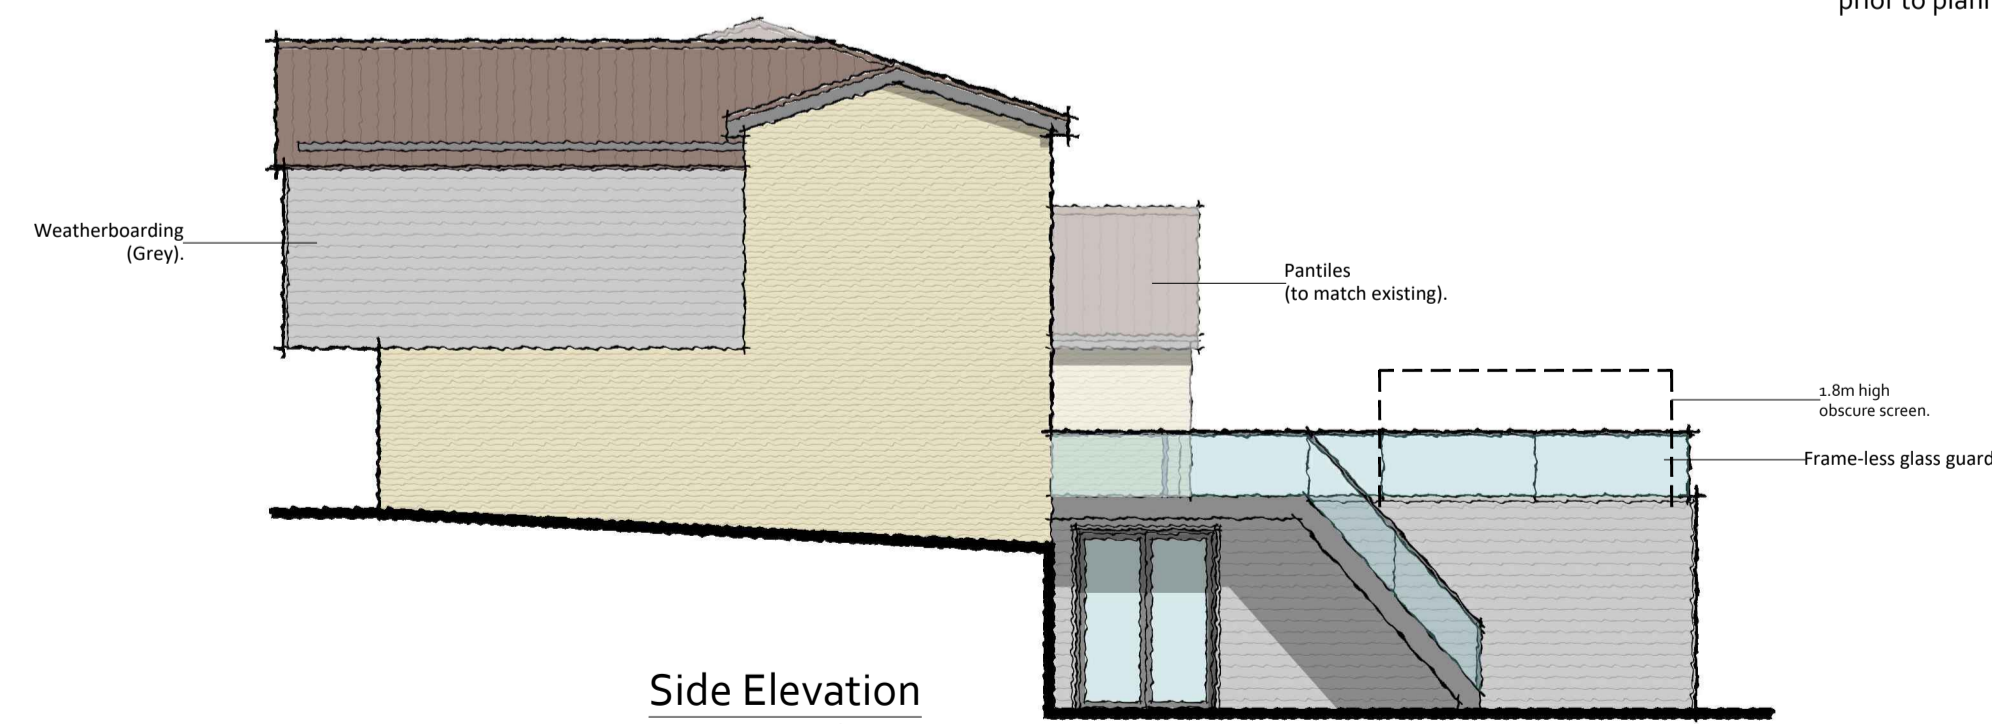

Side Elevation
as Proposed