



0. GROUND 1:50

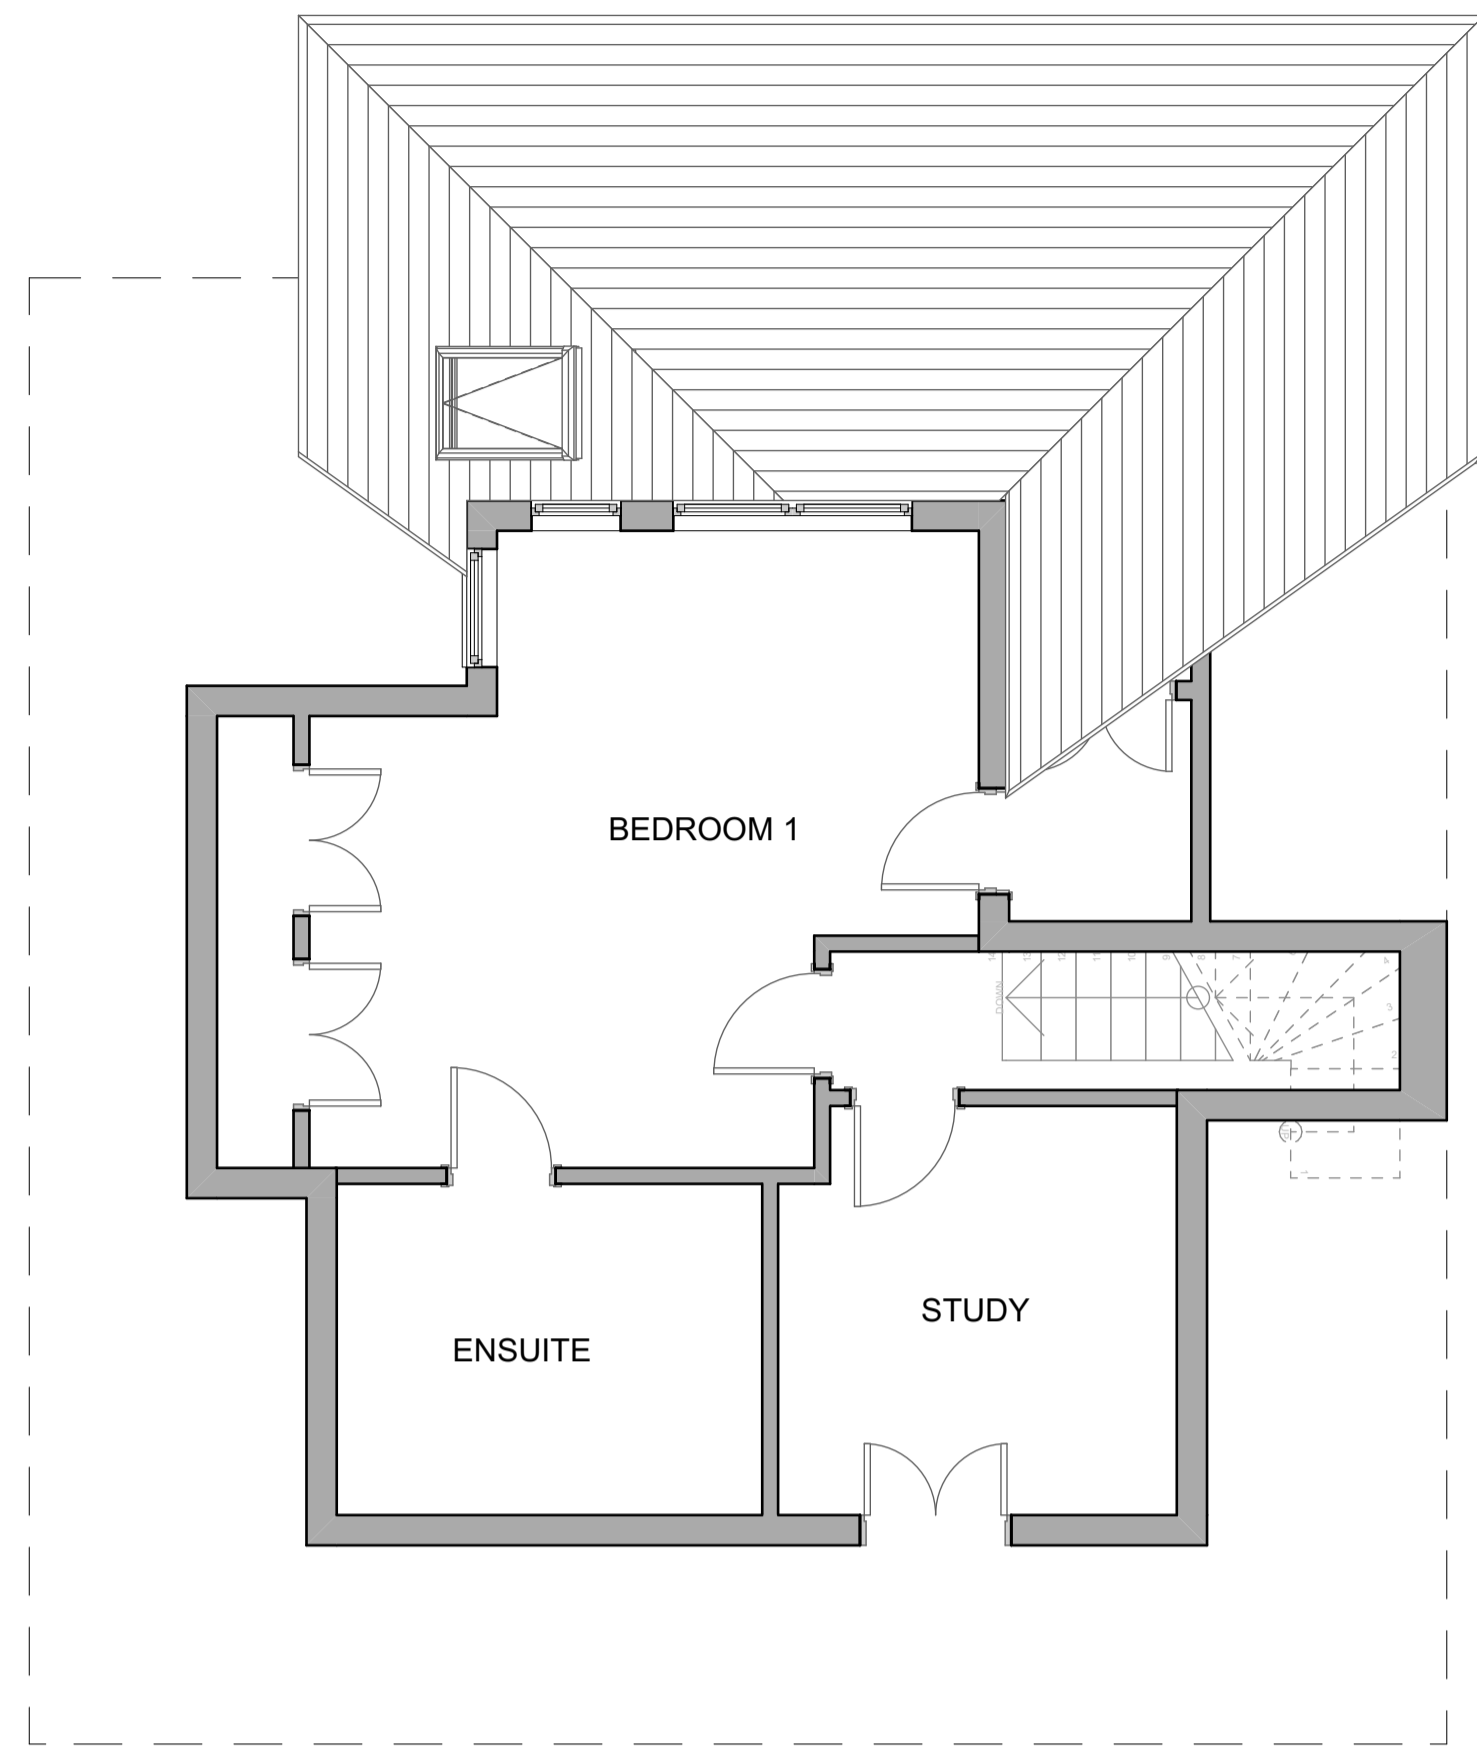

1. FIRST 1:50

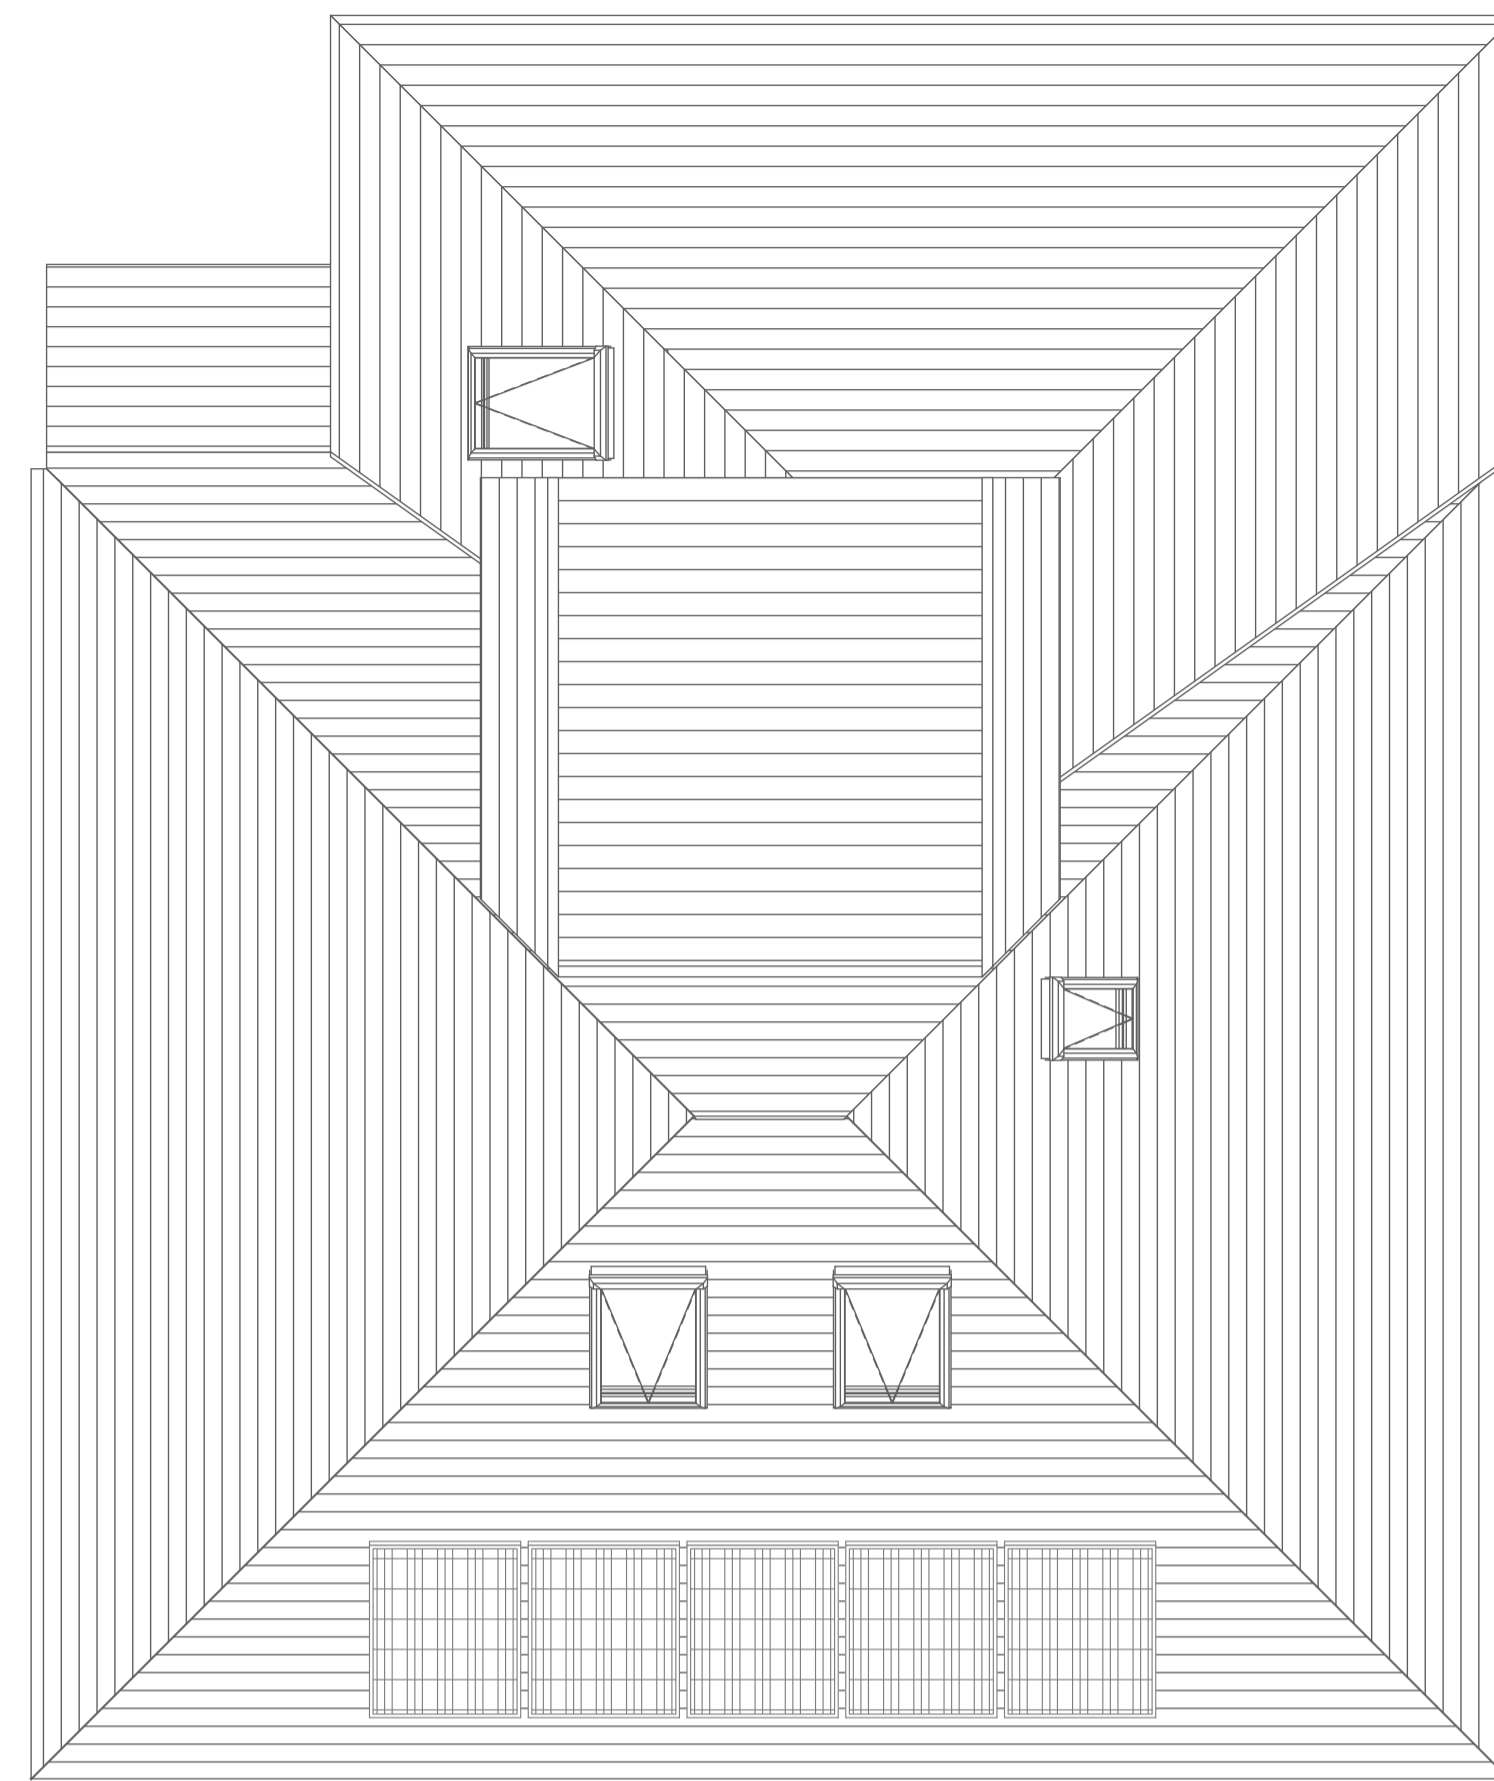

2. ROOF 1:50



E-2 FRONT ELEVATION 1:50




E-1 REAR ELEVATION 1:50



E-3 SIDE ELEVATION 1:50



E-4 SIDE ELEVATION 1:50

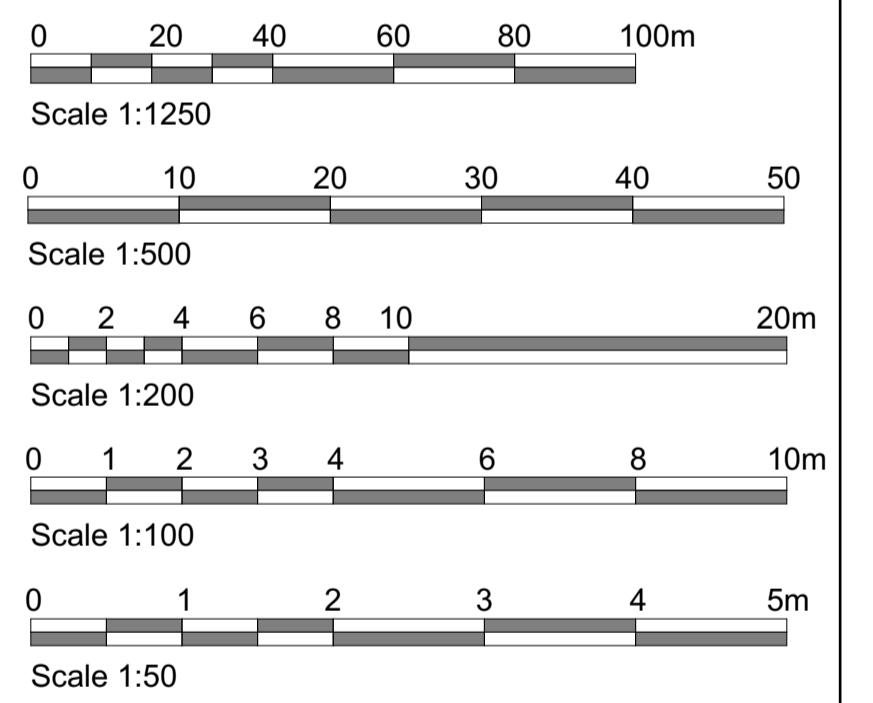

rev	description	date	dr by	app by
original				
			KY	12/12/2023
status				
PLANNING ISSUE				
 PMG Architecture design • planning • project management				
Tel: 01252 360302 E-mail: design@pmgarchitecture.co.uk Website: www.pmgarchitecture.co.uk				
PMG Architecture Ltd Sentinel House, Ancells Business Park Fleet, GU51 2UZ				
Mr Jonathan Moutia				
53 ELMS ROAD, FLEET, HAMPSHIRE, GU51 3EQ				
project				
EXTENSIONS AND ALTERATIONS				
drawing title				
EXISTING PLANS AND ELEVATIONS				
scale @ A1	project No	drawing No	rev	
Noted	23055	01		