



PROPOSED REAR ELEVATION

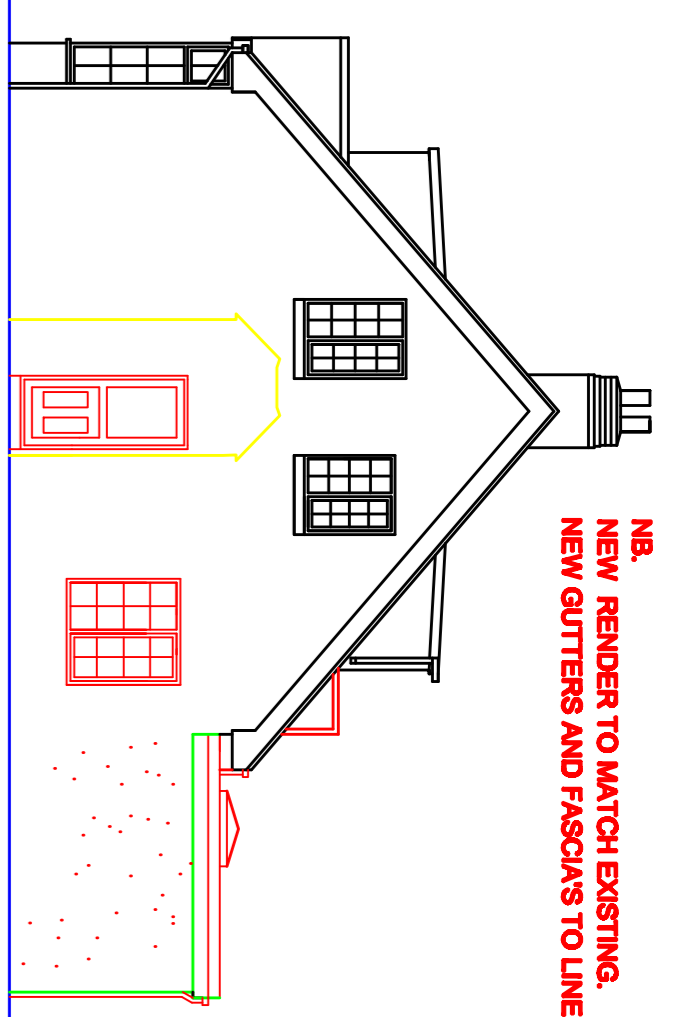


PROPOSED SIDE ELEVATION


NB. NEW RENDER TO MATCH EXISTING.
NEW GUTTERS AND FASCIA'S TO LINE UP WITH EXISTING AND MATCH EXISTING IN PROFILE & COLOUR.

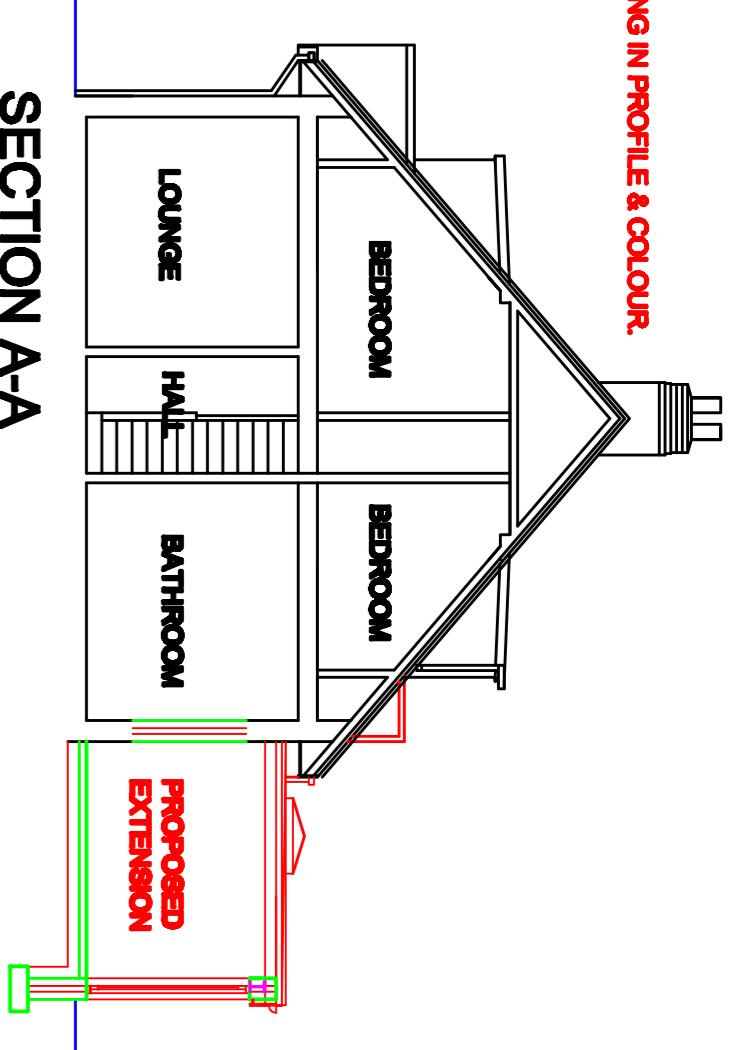


SECTION A-A

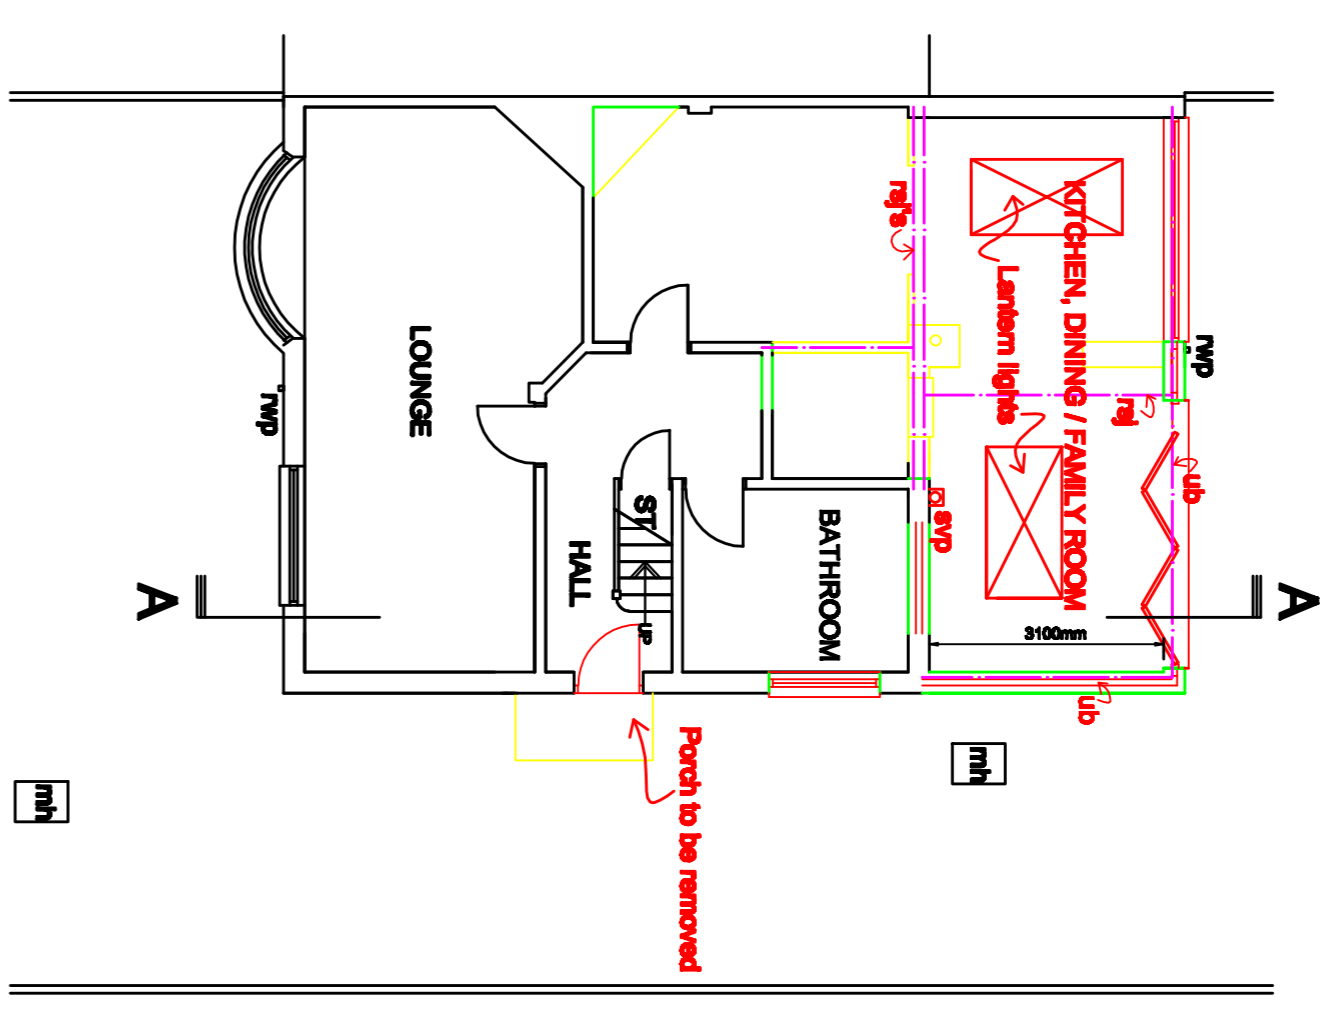


PROPOSED GROUND FLOOR PLAN

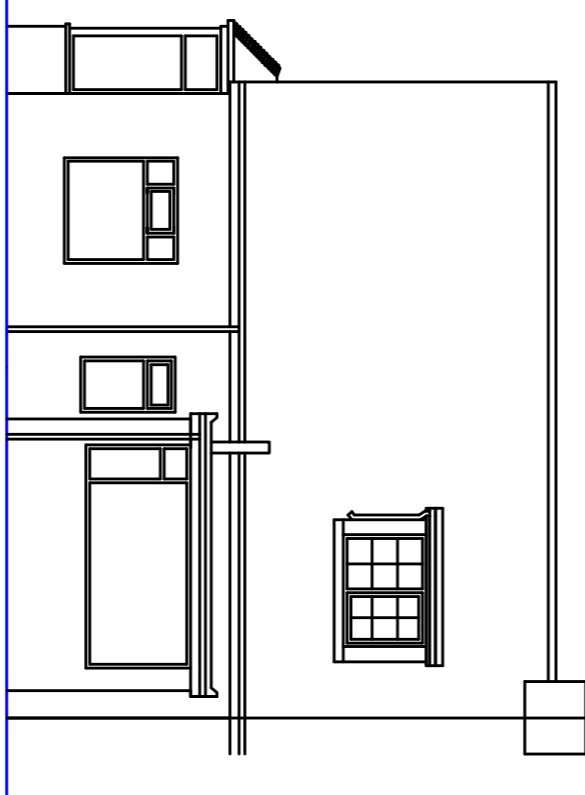


EXISTING REAR ELEVATION

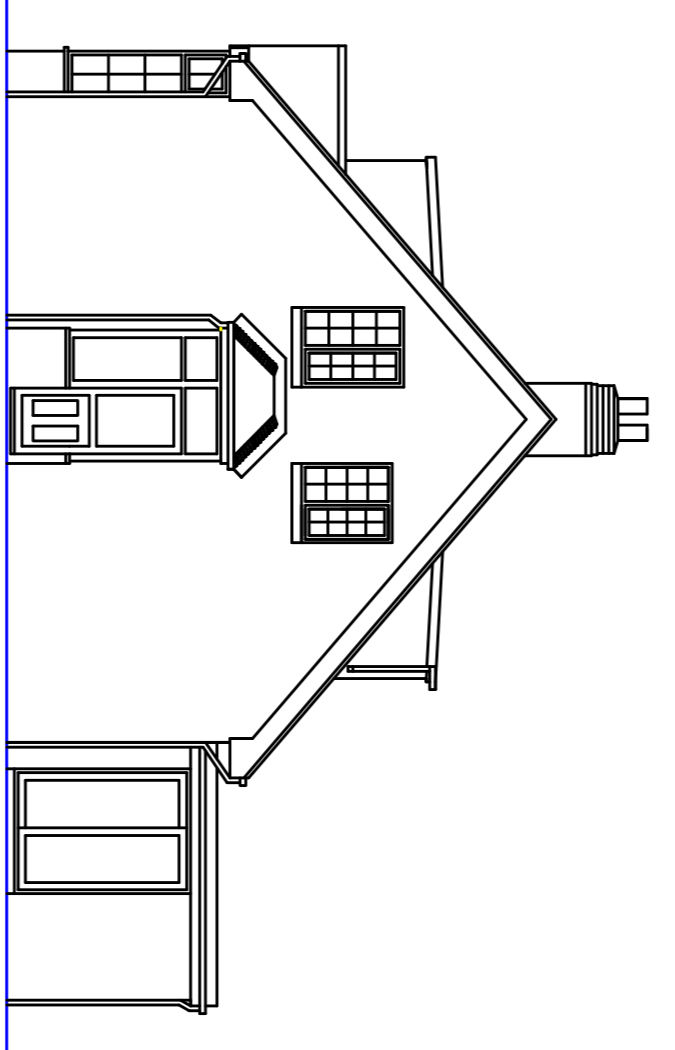

EXISTING SIDE ELEVATION

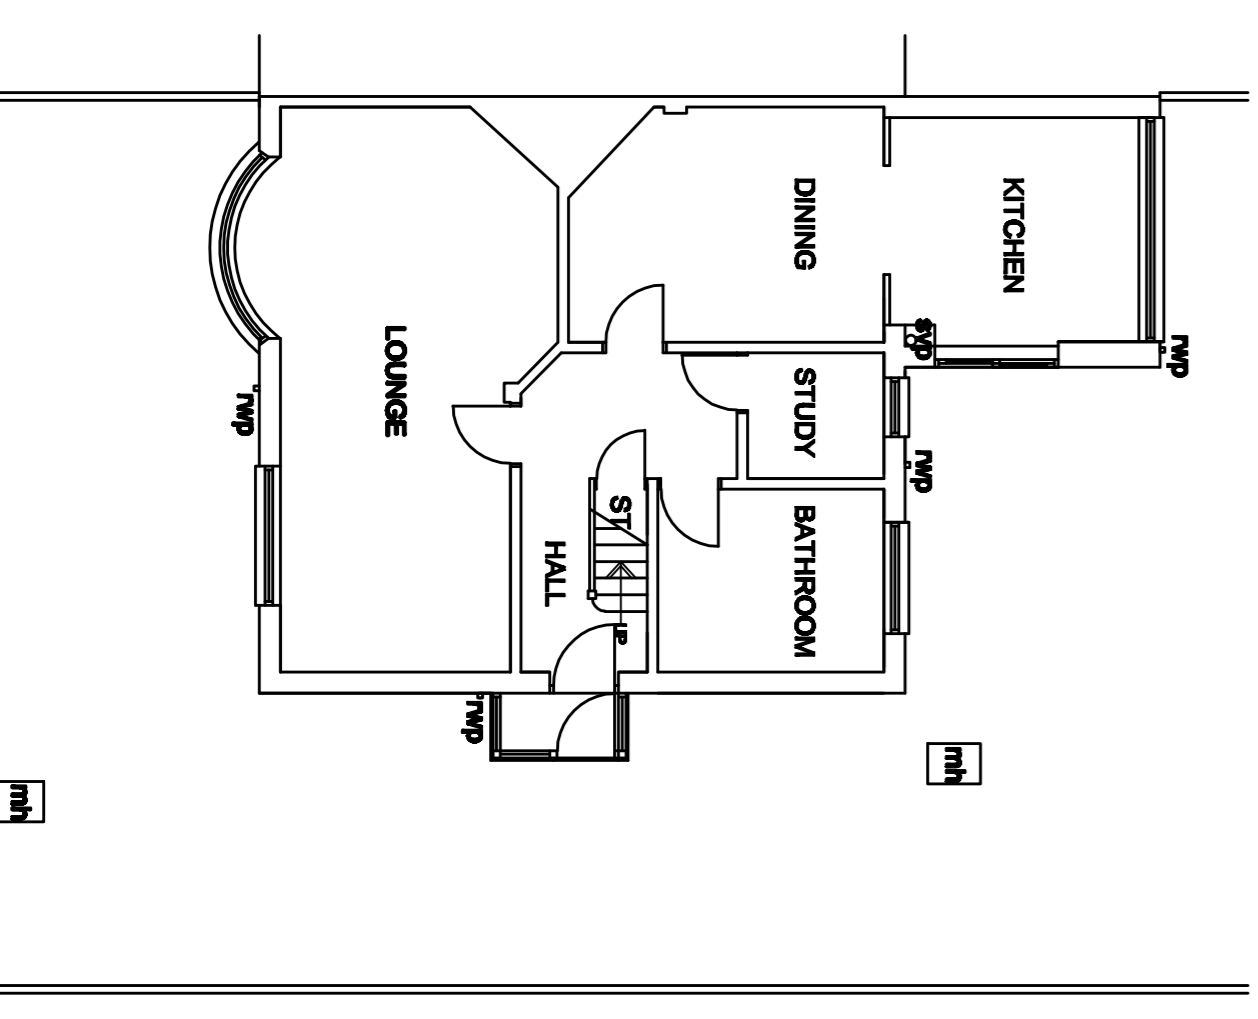

EXISTING GROUND FLOOR PLAN

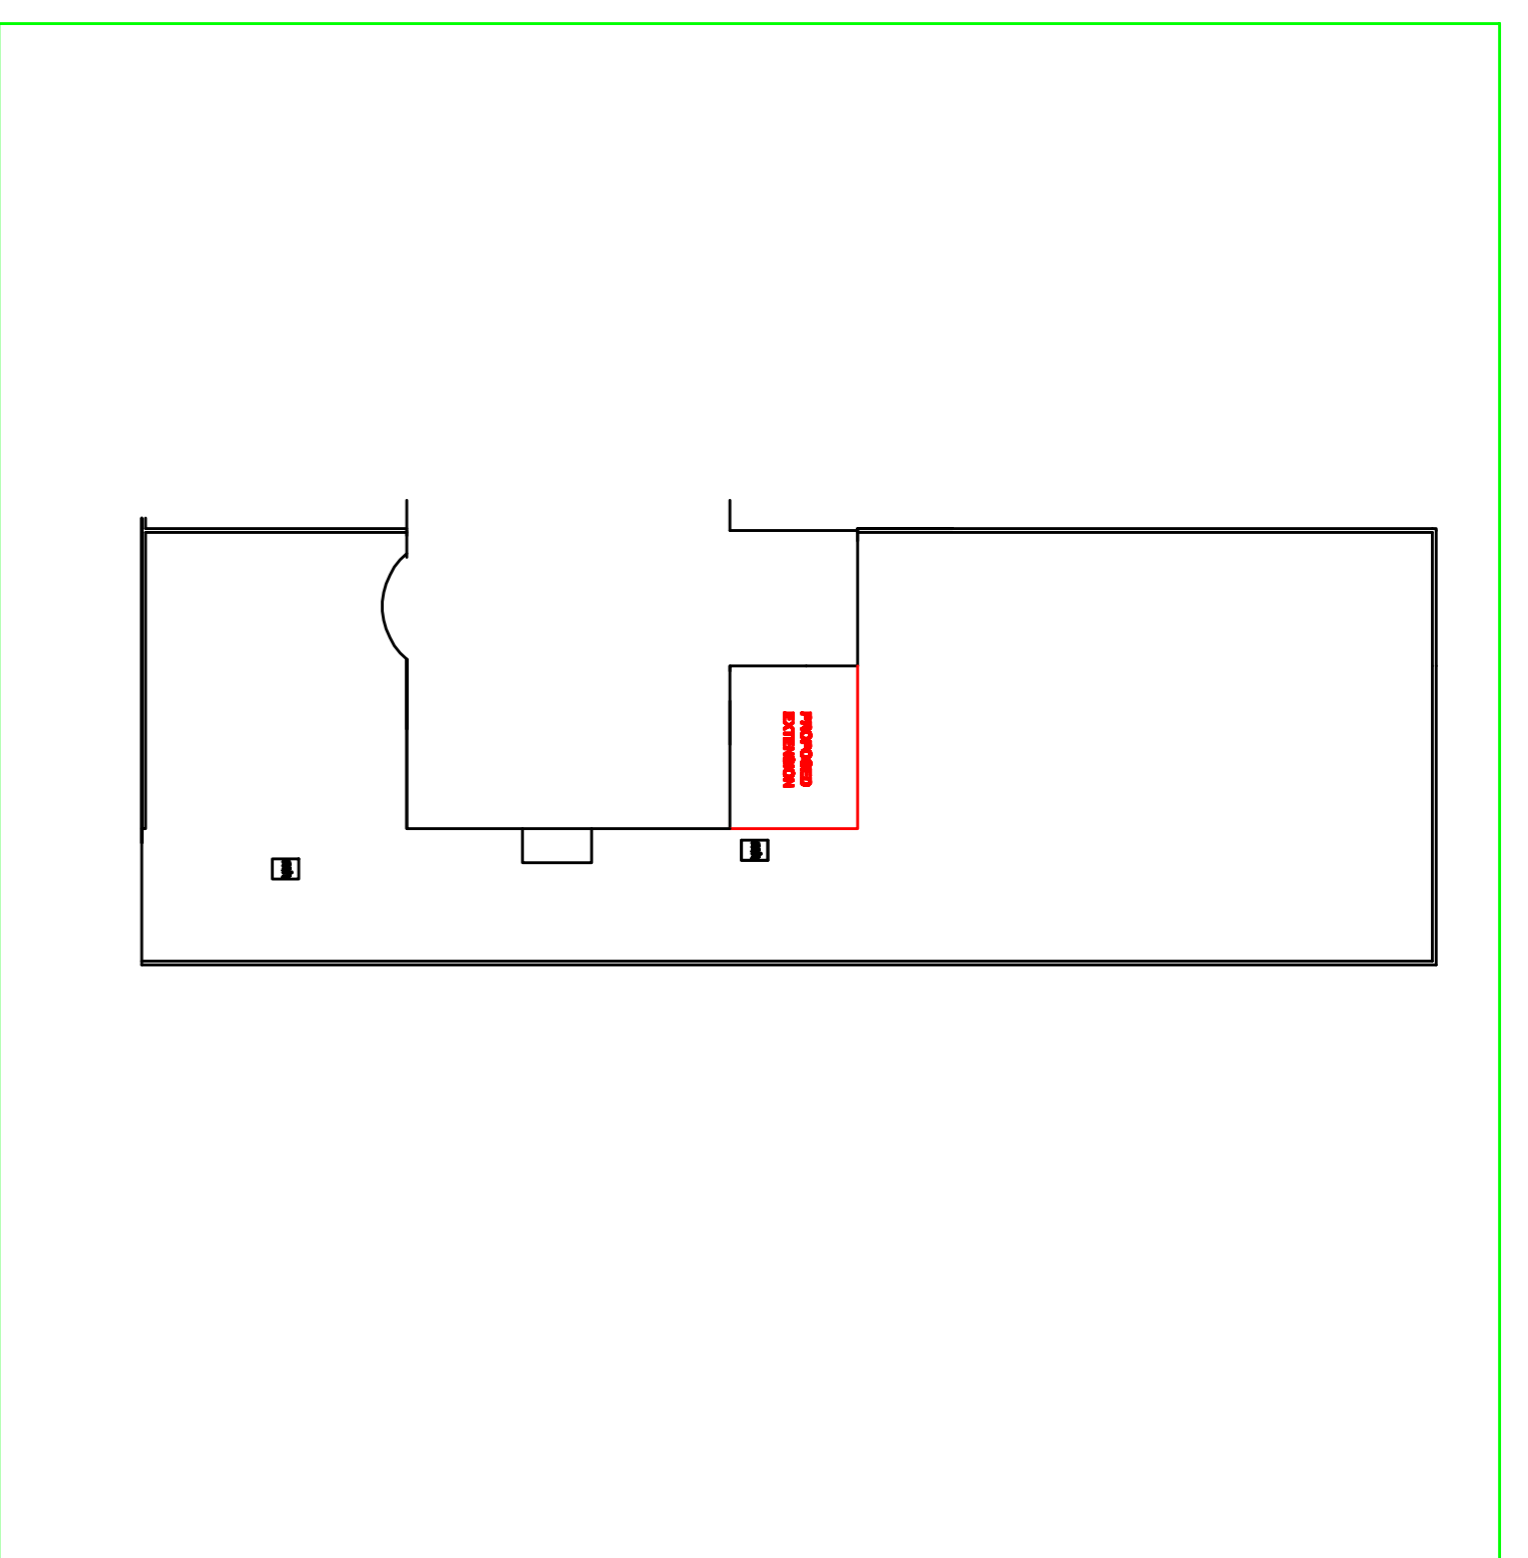

SITE PLAN 1:200

THIS DRAWING IS FOR PLANNING APPROVAL ONLY
FIGURED DIMENSIONS TAKE PREFERENCE TO SCALED
ALL DIMENSIONS TO BE CHECKED ON SITE PRIOR TO COMMENCEMENT OF WORKS
ALL WORK TO BE CARRIED OUT TO THE SATISFACTION OF THE BUILDING CONTROL OFFICER UNDER A BUILDING NOTICE SUBMITTED TO THE LOCAL AUTHORITY AND COMPLY WITH ANY APPROVAL NECESSARY
ALL WORK TO COMPLY WITH CURRENT BUILDING REGULATIONS AND GOOD BUILDING PRACTICE

Revision	Date	Amendment Detail

Project: PROPOSED REAR EXTENSION AT: AT 61 BISPHAM ROAD, POULTON LE PYLE FY6 7PL		
Drawing Title: EXISTING & PROPOSED PLANS AND ELEVATIONS		
Scale	Drawn/Checked	Date
1:50	JAN 24	
	Drawing No.	Revision