


Revision: B
 DRAWING No. A023/277/P/101

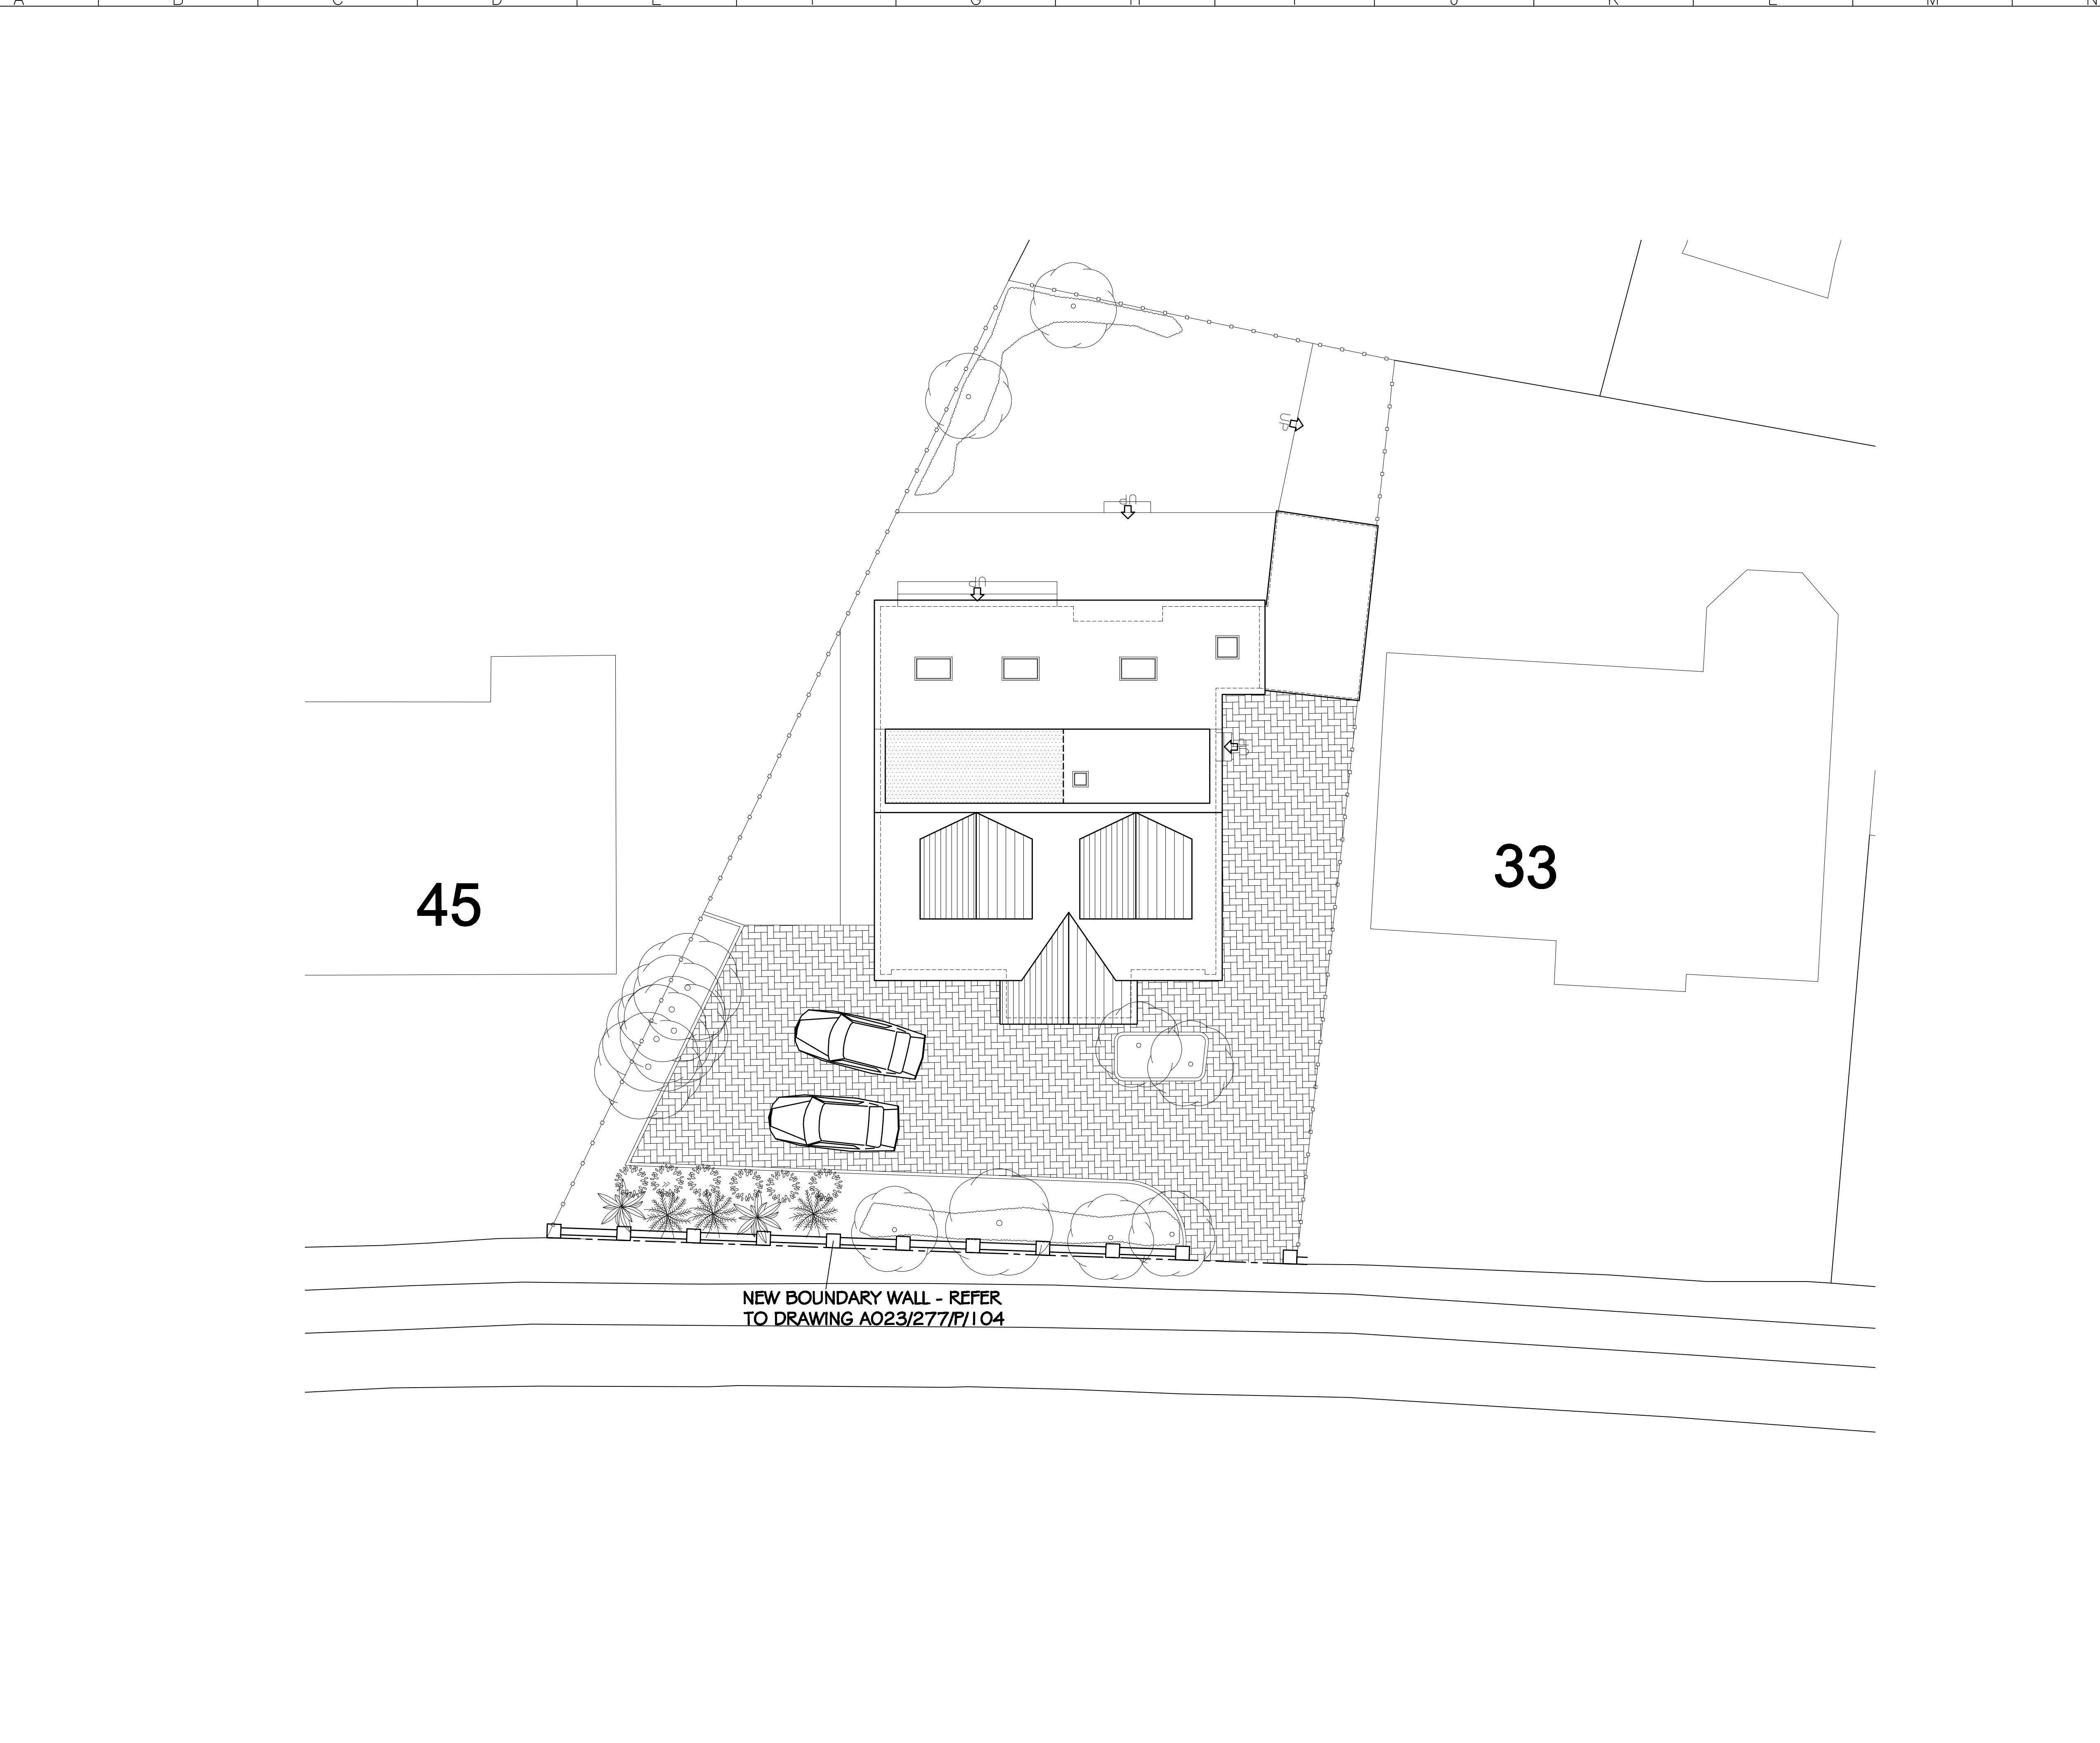

NEW BOUNDARY WALL - REFER TO DRAWING A023/277/P/104

NOTES

1. ALL DIMENSION ARE IN MILLIMETERS.
2. DO NOT SCALE FROM THIS DRAWING.
3. THIS DRAWINGS IS TO BE READ IN CONJUNCTION WITH ALL OTHER RELATED DRAWINGS & DOCUMENTS. THE USER SHOULD CONSULT THE DRAWING ISSUE REGISTER FOR DETAILS.
4. THE CONTRACTOR IS TO CHECK AND VERIFY ALL DIMENSIONS ON SITE PRIOR TO COMMENCEMENT OF CONSTRUCTION WORKS.
5. THE ENGINEER/ARCHITECT SHOULD BE CONTACTED IMMEDIATELY IF THE ASSUMPTIONS USED IN THE DESIGN DIFFER TO THAT FOUND ON SITE.

CONFIGURATION

GROUND FLOOR TOTAL AREA: 118.5m²
 FIRST FLOOR TOTAL AREA: 52.0m²
 TOTAL SITE AREA: 558m²

B	Client Amendments	29/01/24	DDH
A	Client Amendments	25/01/24	JG
Rev.	Amendments	Date	By

Keystone Design Associates Ltd.
 Registered Office
 281 Church Street
 Blackpool
 FY1 3PB
 Tel No. 01253649040
 Fax No. 01253752901
 Email: info@keystonedesign.co.uk

PROJECT ADDRESS
**35 GARSTANG ROAD EAST, POULTON,
 LANCASHIRE, FY6 8HU**

PROJECT TITLE
ROOF LIFT

DRAWING TITLE
**PROPOSED SITE PLAN
 (OPTION 2)**

Client: **MR & MRS THORPE** Scales: **①A1**
1:100
 Drawn By: **JG** Checked By: **DWH** Date: **20/11/23**

DRAWING No. **A023/277/P/101** Revision **B**

This drawing & contents are the property of Keystone Design Assoc Ltd
 unauthorized reproduction of the whole or any part thereof infringes
 copyright and may lead to prosecution of civil proceedings