





**EXISTING  
ROOF PLAN**

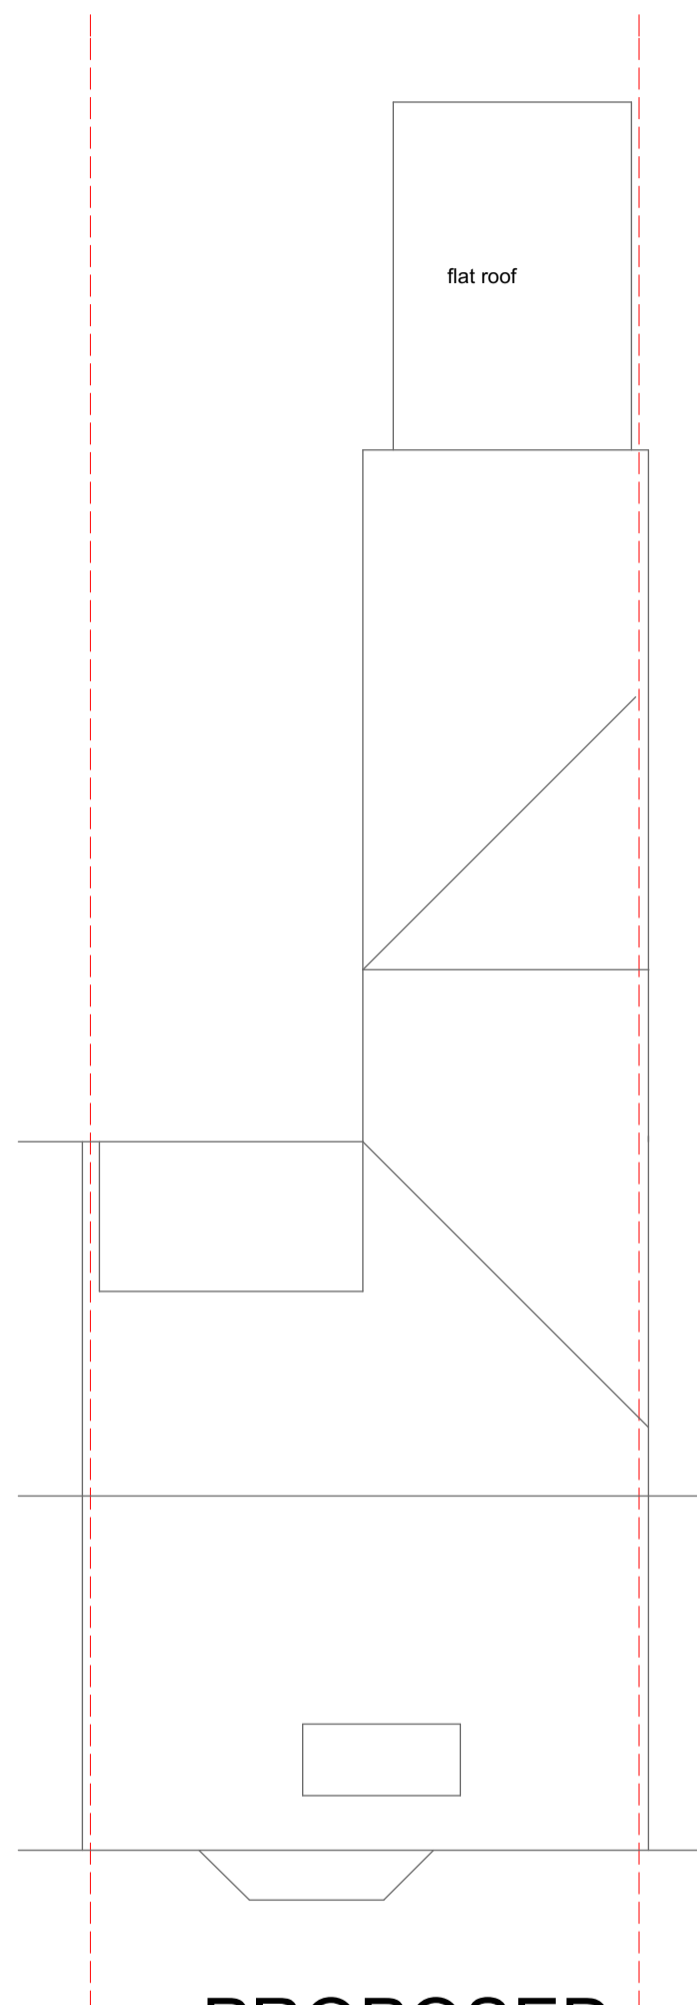

**PROPOSED  
ROOF PLAN**

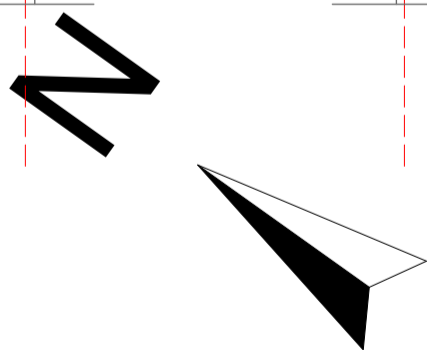

0 1 2 3 4 5

Client:	Dr Stephen Richards		 RIBA Chartered Practice
Address:	E-04 	10 Azalea Terrace North Sunderland SR2 7ES	
Project:	Renovation		104 Great Lime Road Newcastle Upon Tyne NE12 7DQ T: 0191 289 4312 M: 0794 4573 433 brian.wood@bwarchitecture.co.uk www.bwarchitecture.co.uk
Drawing Title:	Existing and Proposed Roof Plans		
Scale:	1:100@A3	Date: 21/11/2023	
Drawn:	BW	Checked: Dwg No. 1727_07	