


**NOTES**  
 Do not scale from this drawing. Only figured dimensions are to be taken from this drawing.  
 The contractor must verify all dimensions on site before commencing any work or shop drawings. The contractor must report any discrepancies to the designer before commencing work. If this drawing exceeds the quantities taken in any way, the designer is to be informed before the work is initiated.  
 Work within The Construction (Design and Management) Regulations 2020 is not to start until a Health and Safety Plan has been produced.

© Copyright  
 All rights prescribed in Chapter IV of the Copyright and Patents Act 1988 have been generally asserted.


Rev.	Description	By	Date	Chd	Chd Date

**MATERIALS LEGEND:**


- Stable Block:**
- External Walls:** Timber Horizontal Cladding
- Roof:** Slate Roof Tiles
- Doors:** Timber Stable Doors
- Windows:** Translucent sheeting to roof. Access shutter to each stable block
- Rainwater Goods:** Black UPVC gutters and downpipes.
- Drainage:** Surface Water discharge to new Soakaway.

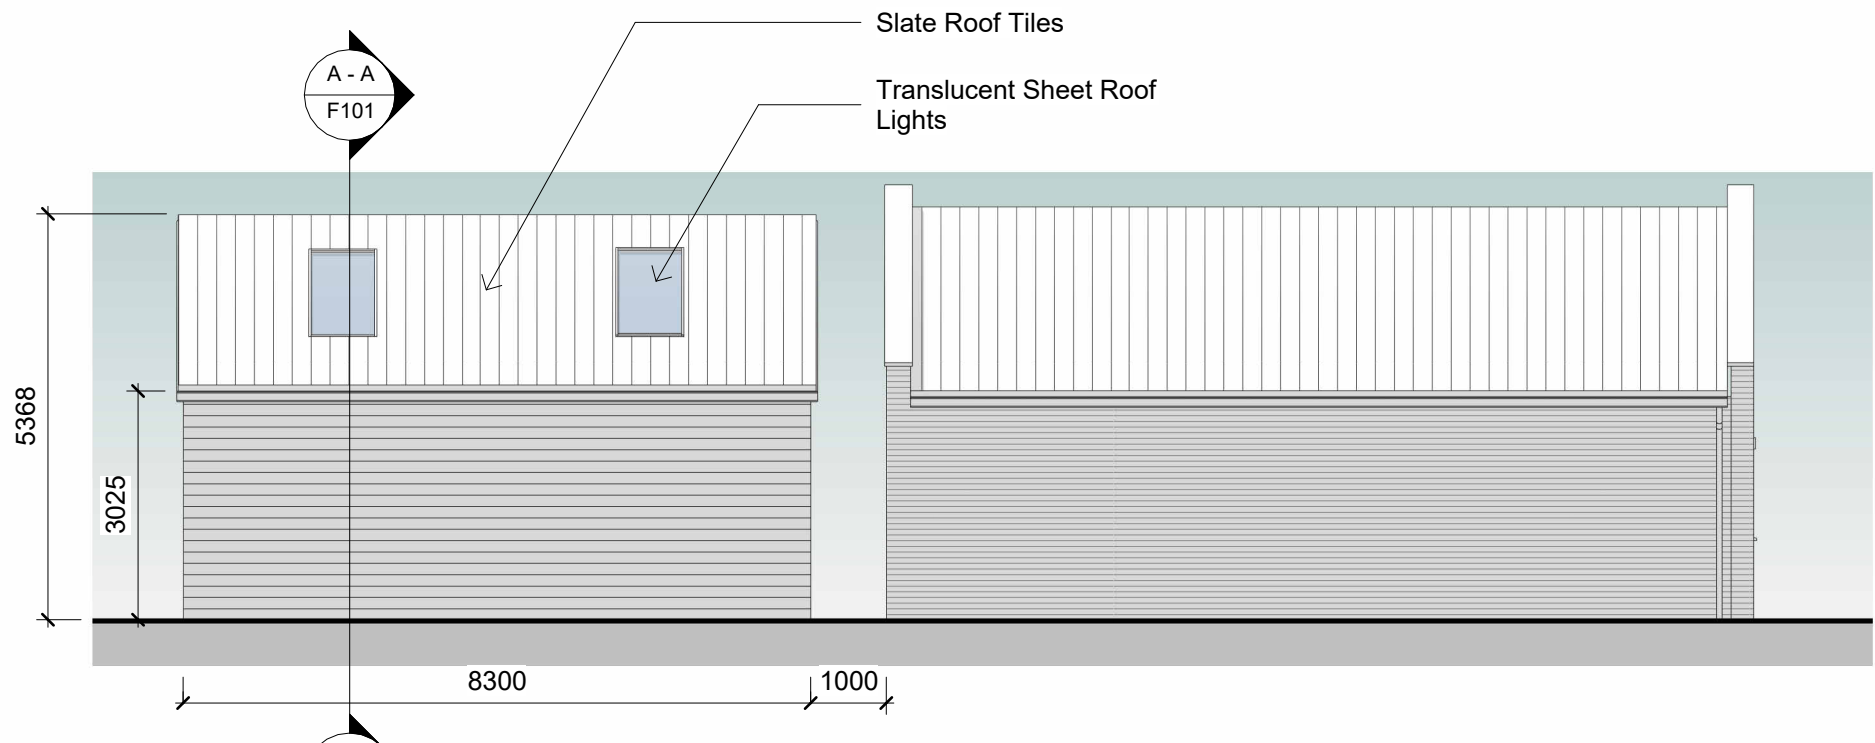

**East Elevation**  
1 : 100

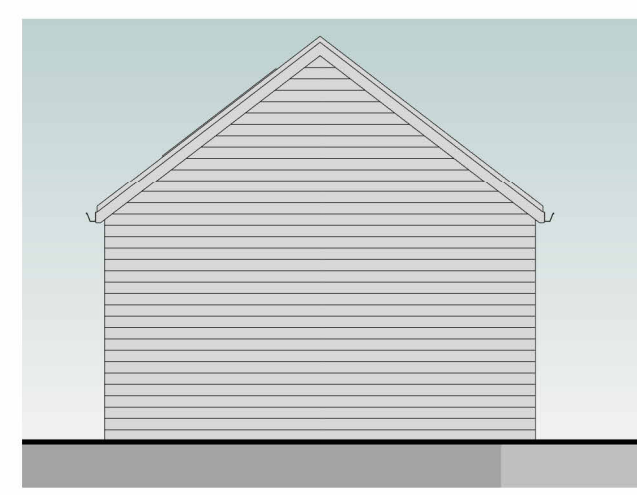


**North Elevation**  
1 : 100

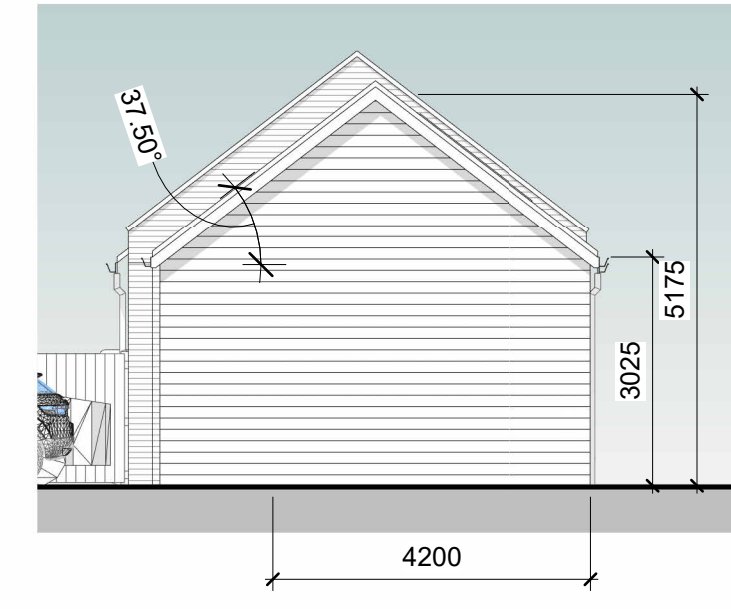



**South Elevation**  
1 : 100




**West Elevation**  
1 : 100

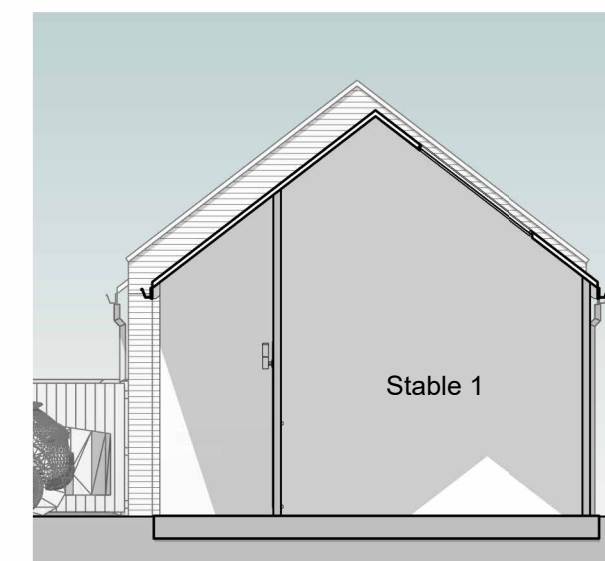


**Section A - A**  
1 : 100

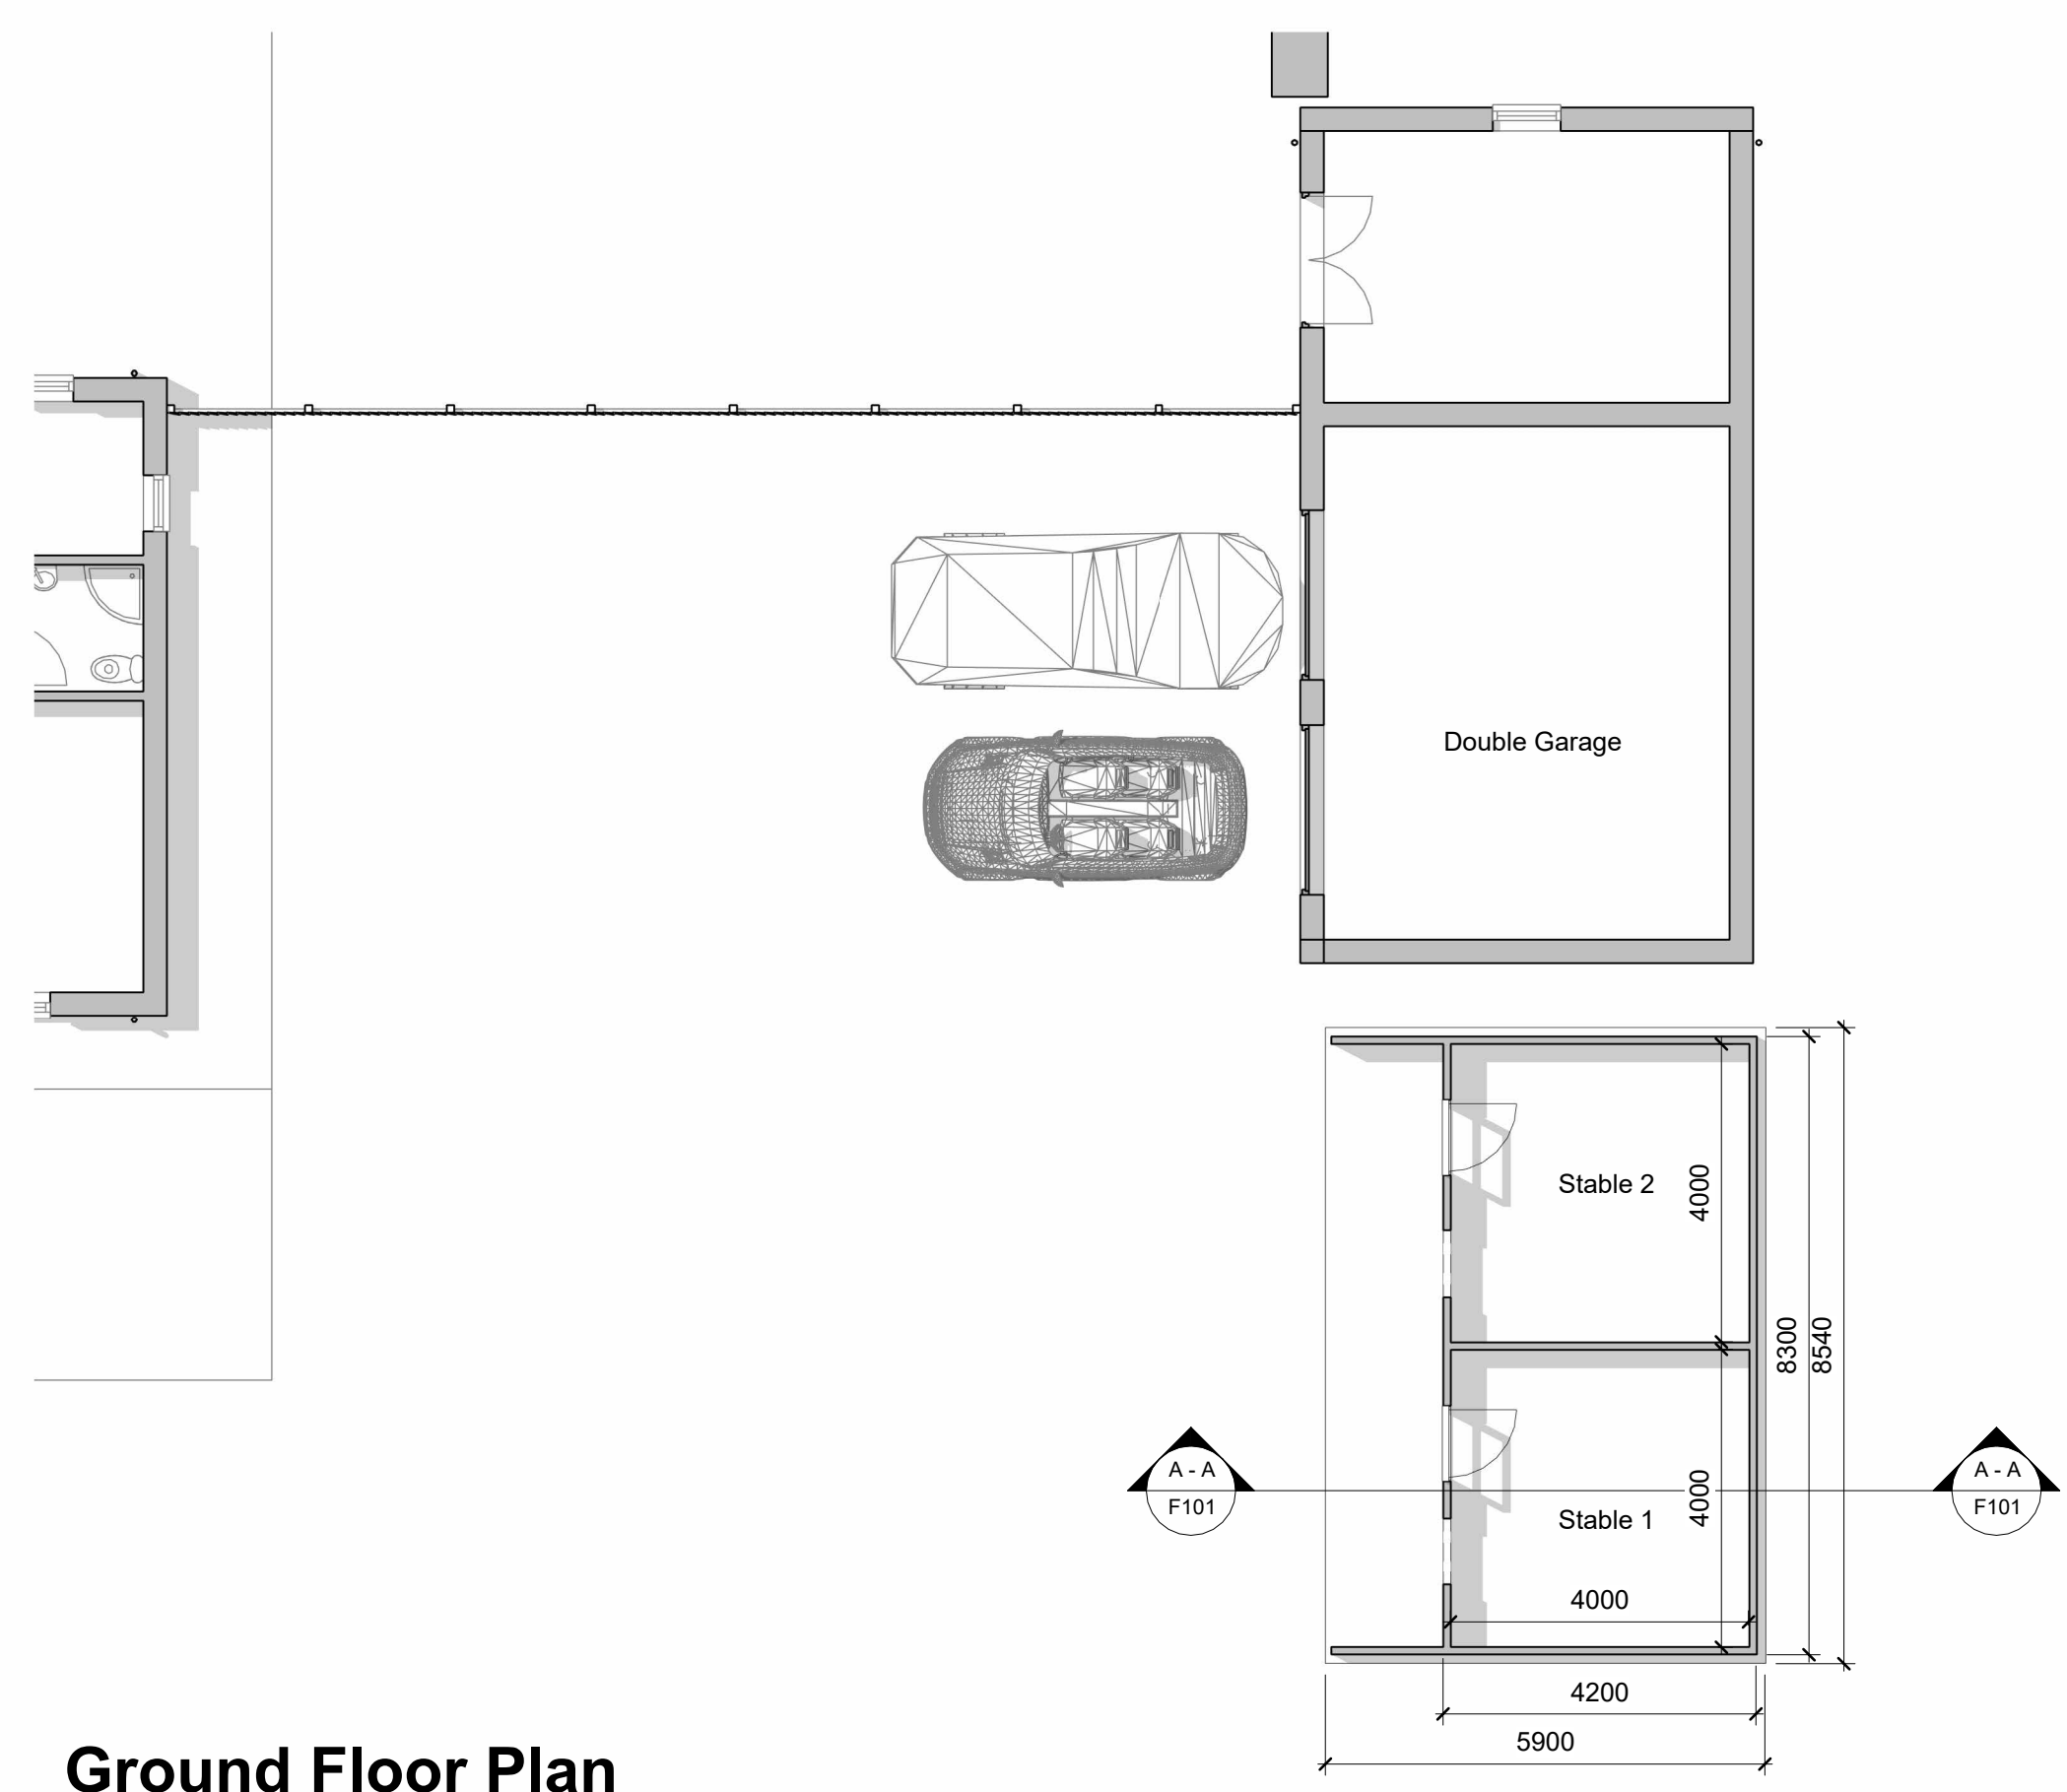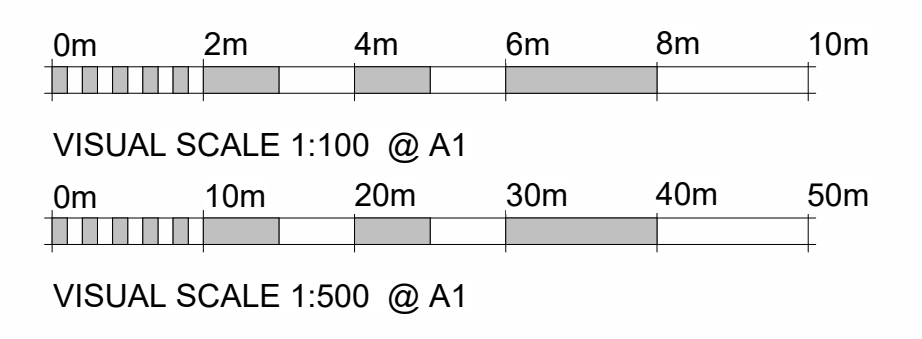

**Ground Floor Plan**  
1 : 100

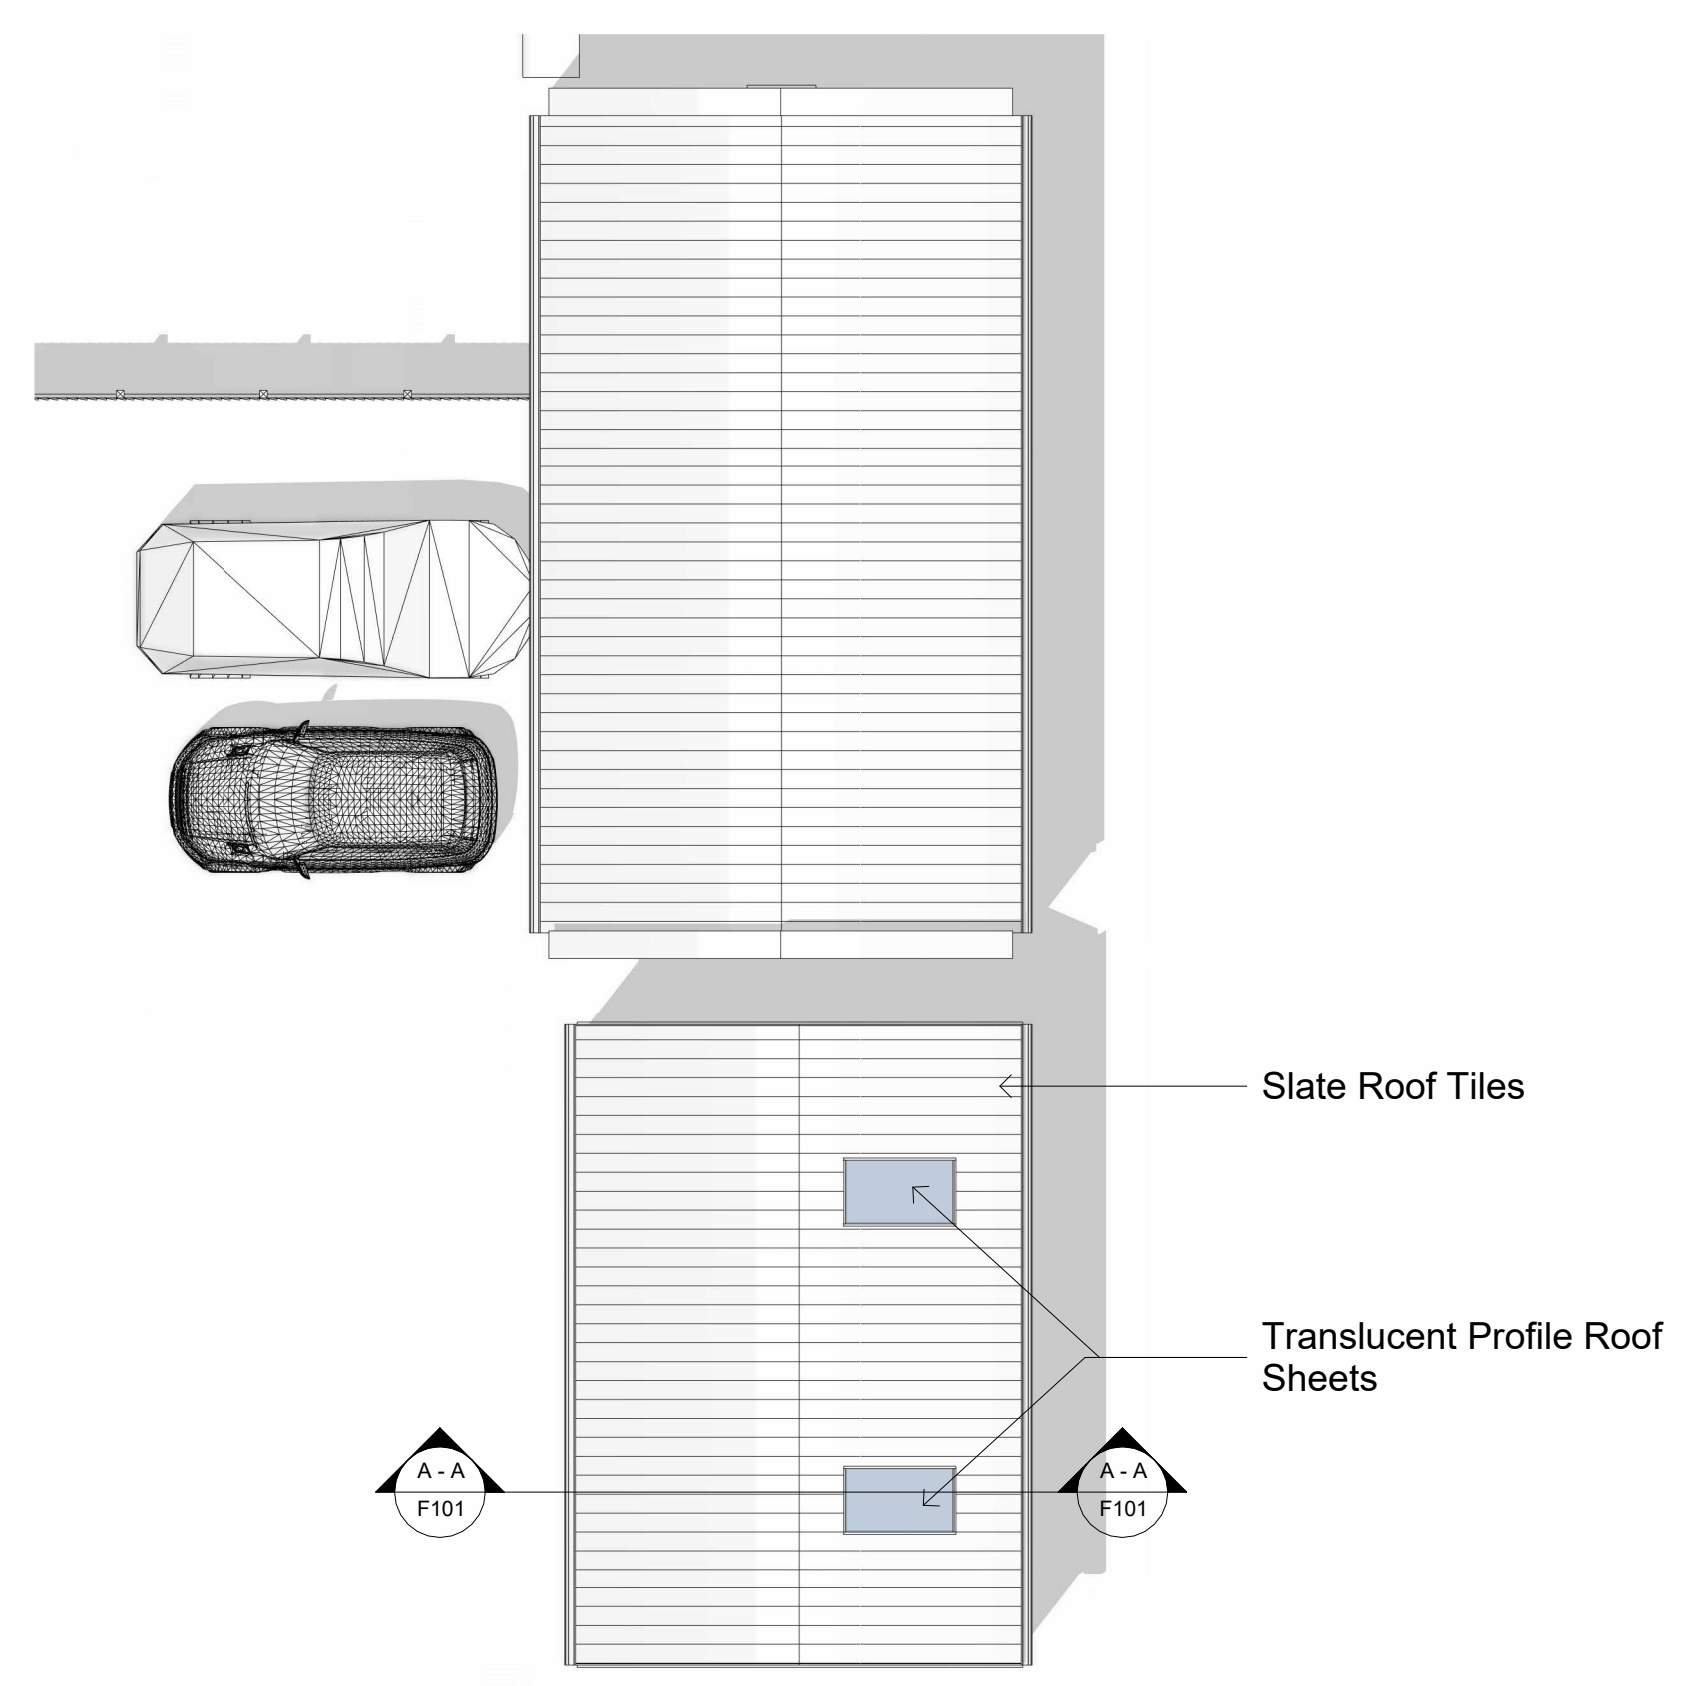

**Roof Plan**  
1 : 100

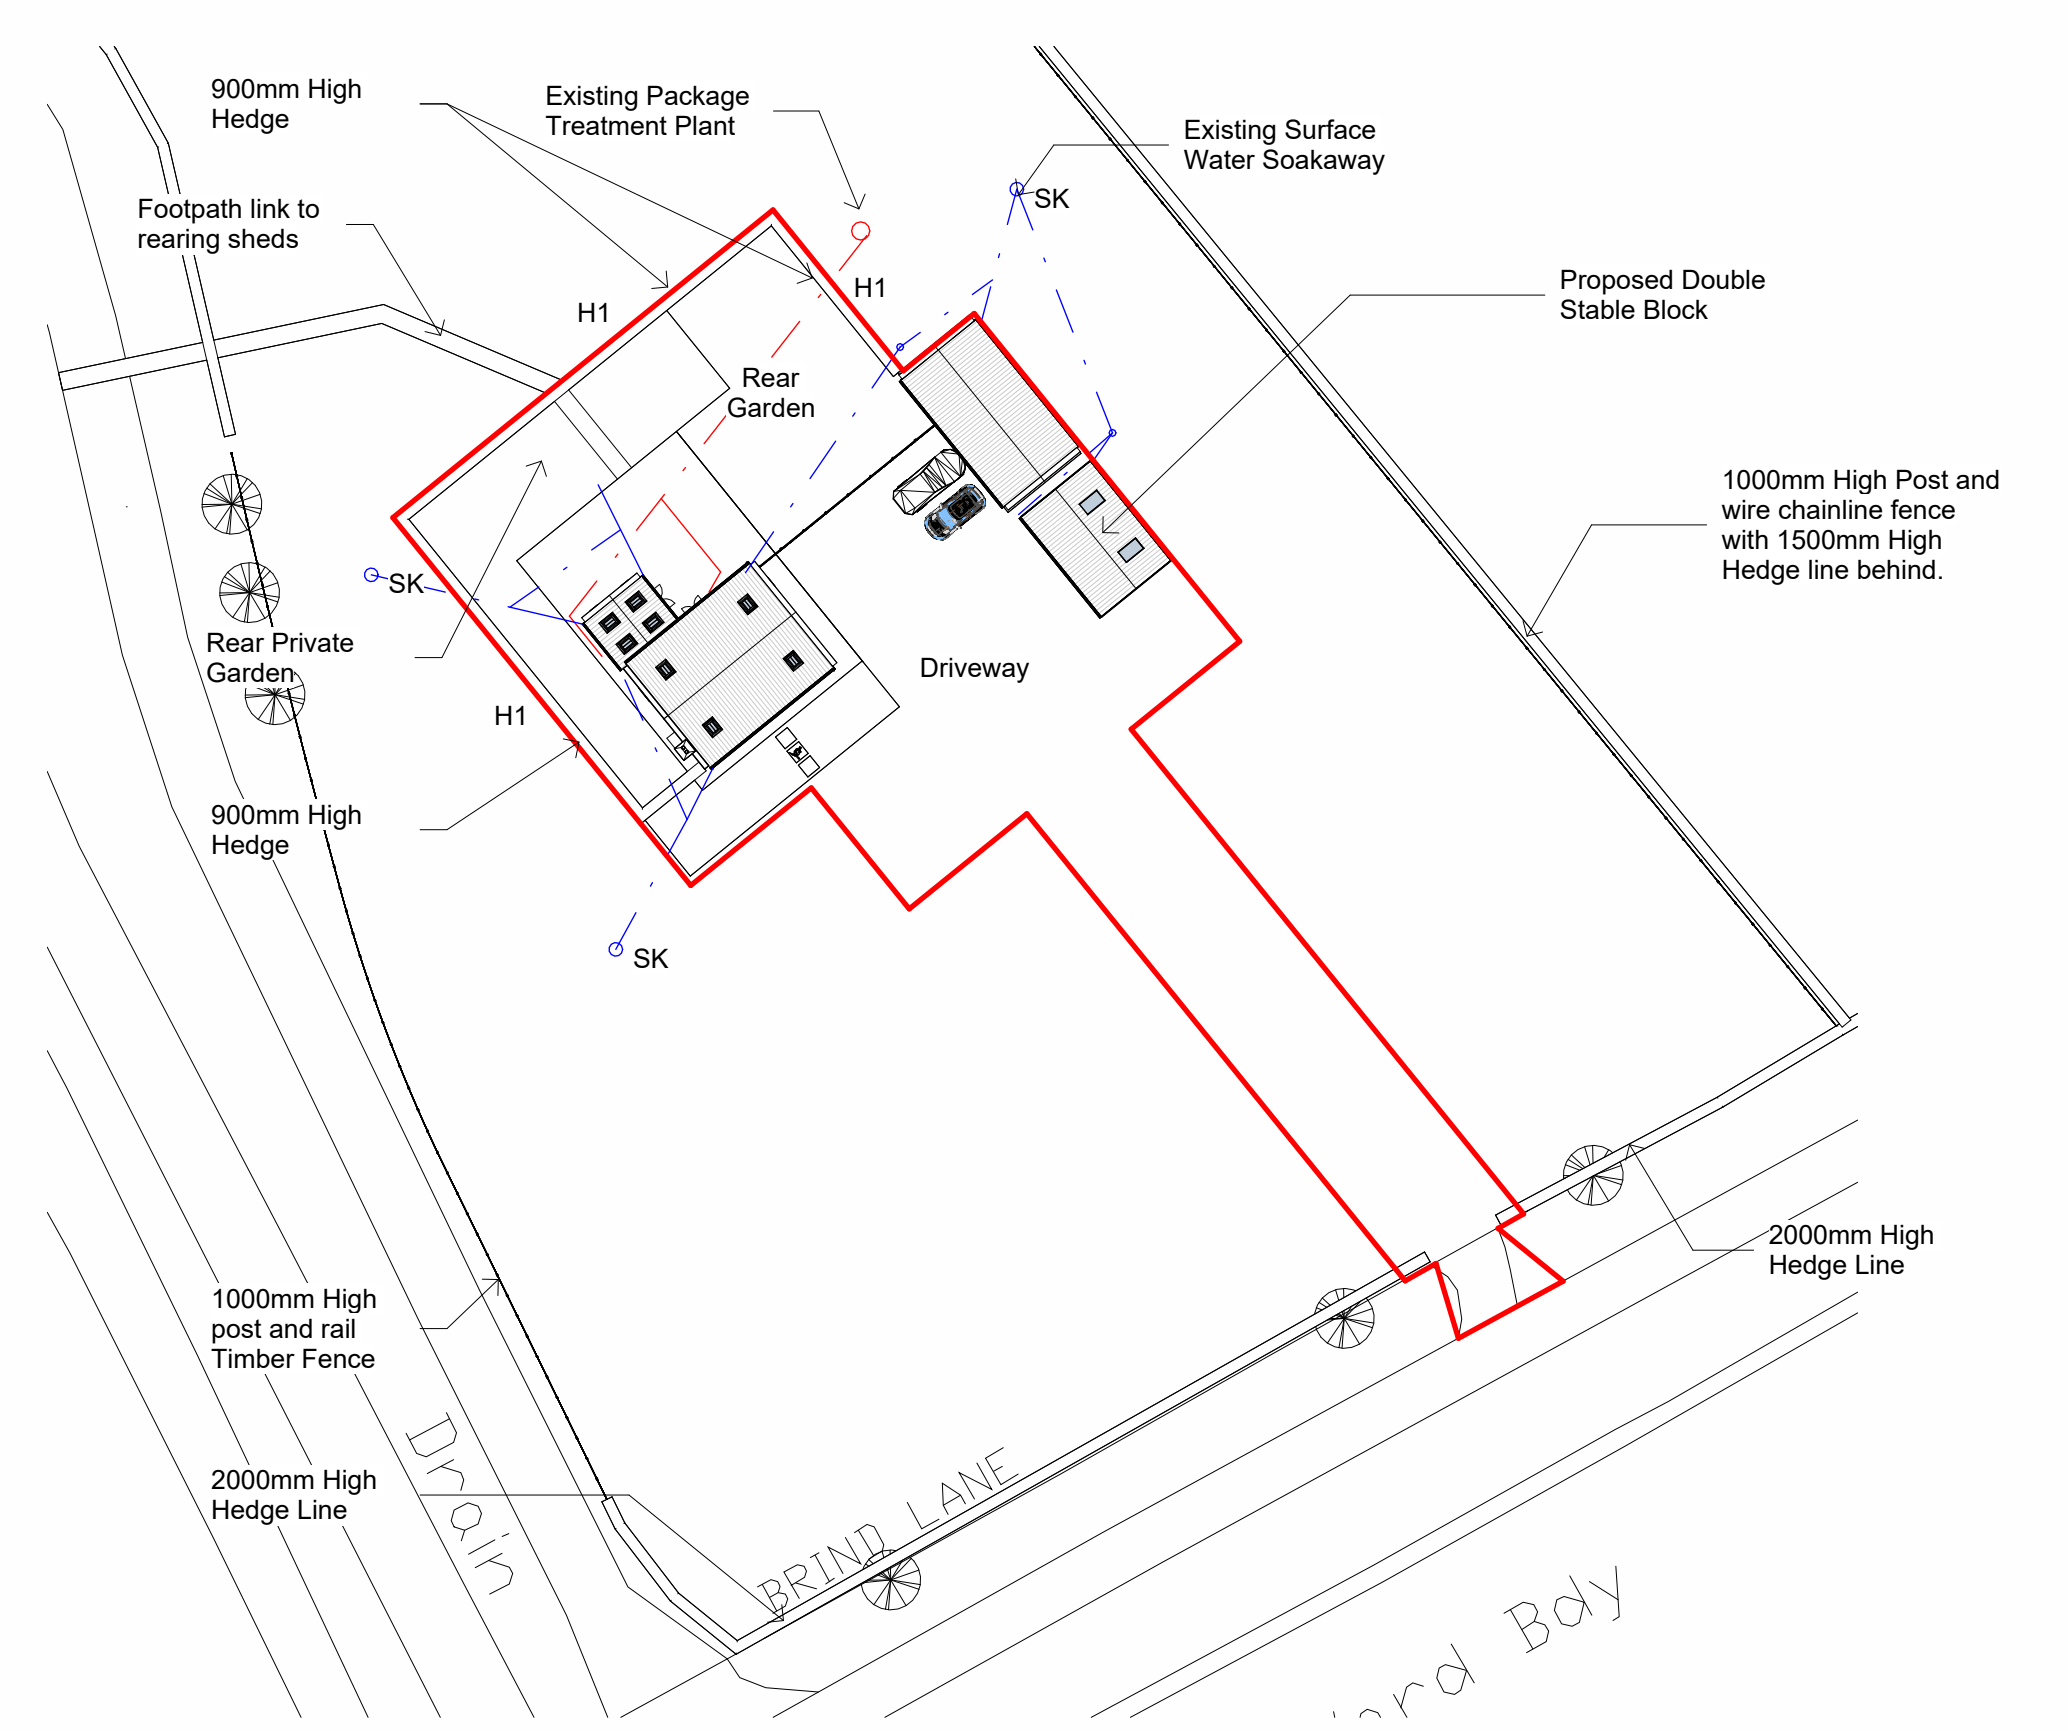

**Block Plan**  
1 : 500

CLIENT: Mr . C . Higgins	PROJECT: Erection of Stable Block - Wynn Cottage Farm, Brind Lane, Brind, Howden, East Yorkshire	DWG. TITLE: Plans, Section and Elevations as Proposed	SCALE: As indicated	DRAWING STATUS: Feasibility	DRAWN: HAJB	DATE: 05/12/23	PROJECT No: 23107	DWG. No: F101	REV: C	
STUDIO OFFICE: Briar Cottage, Clementhorpe Lane, Giberdyke, Brough East Yorkshire, HU15 2UB. Tel. 01430 448385 Mob. 07870503730			Email: info@aebarchitectureanddesign.com Web: www.aebarchitectureanddesign.com							